


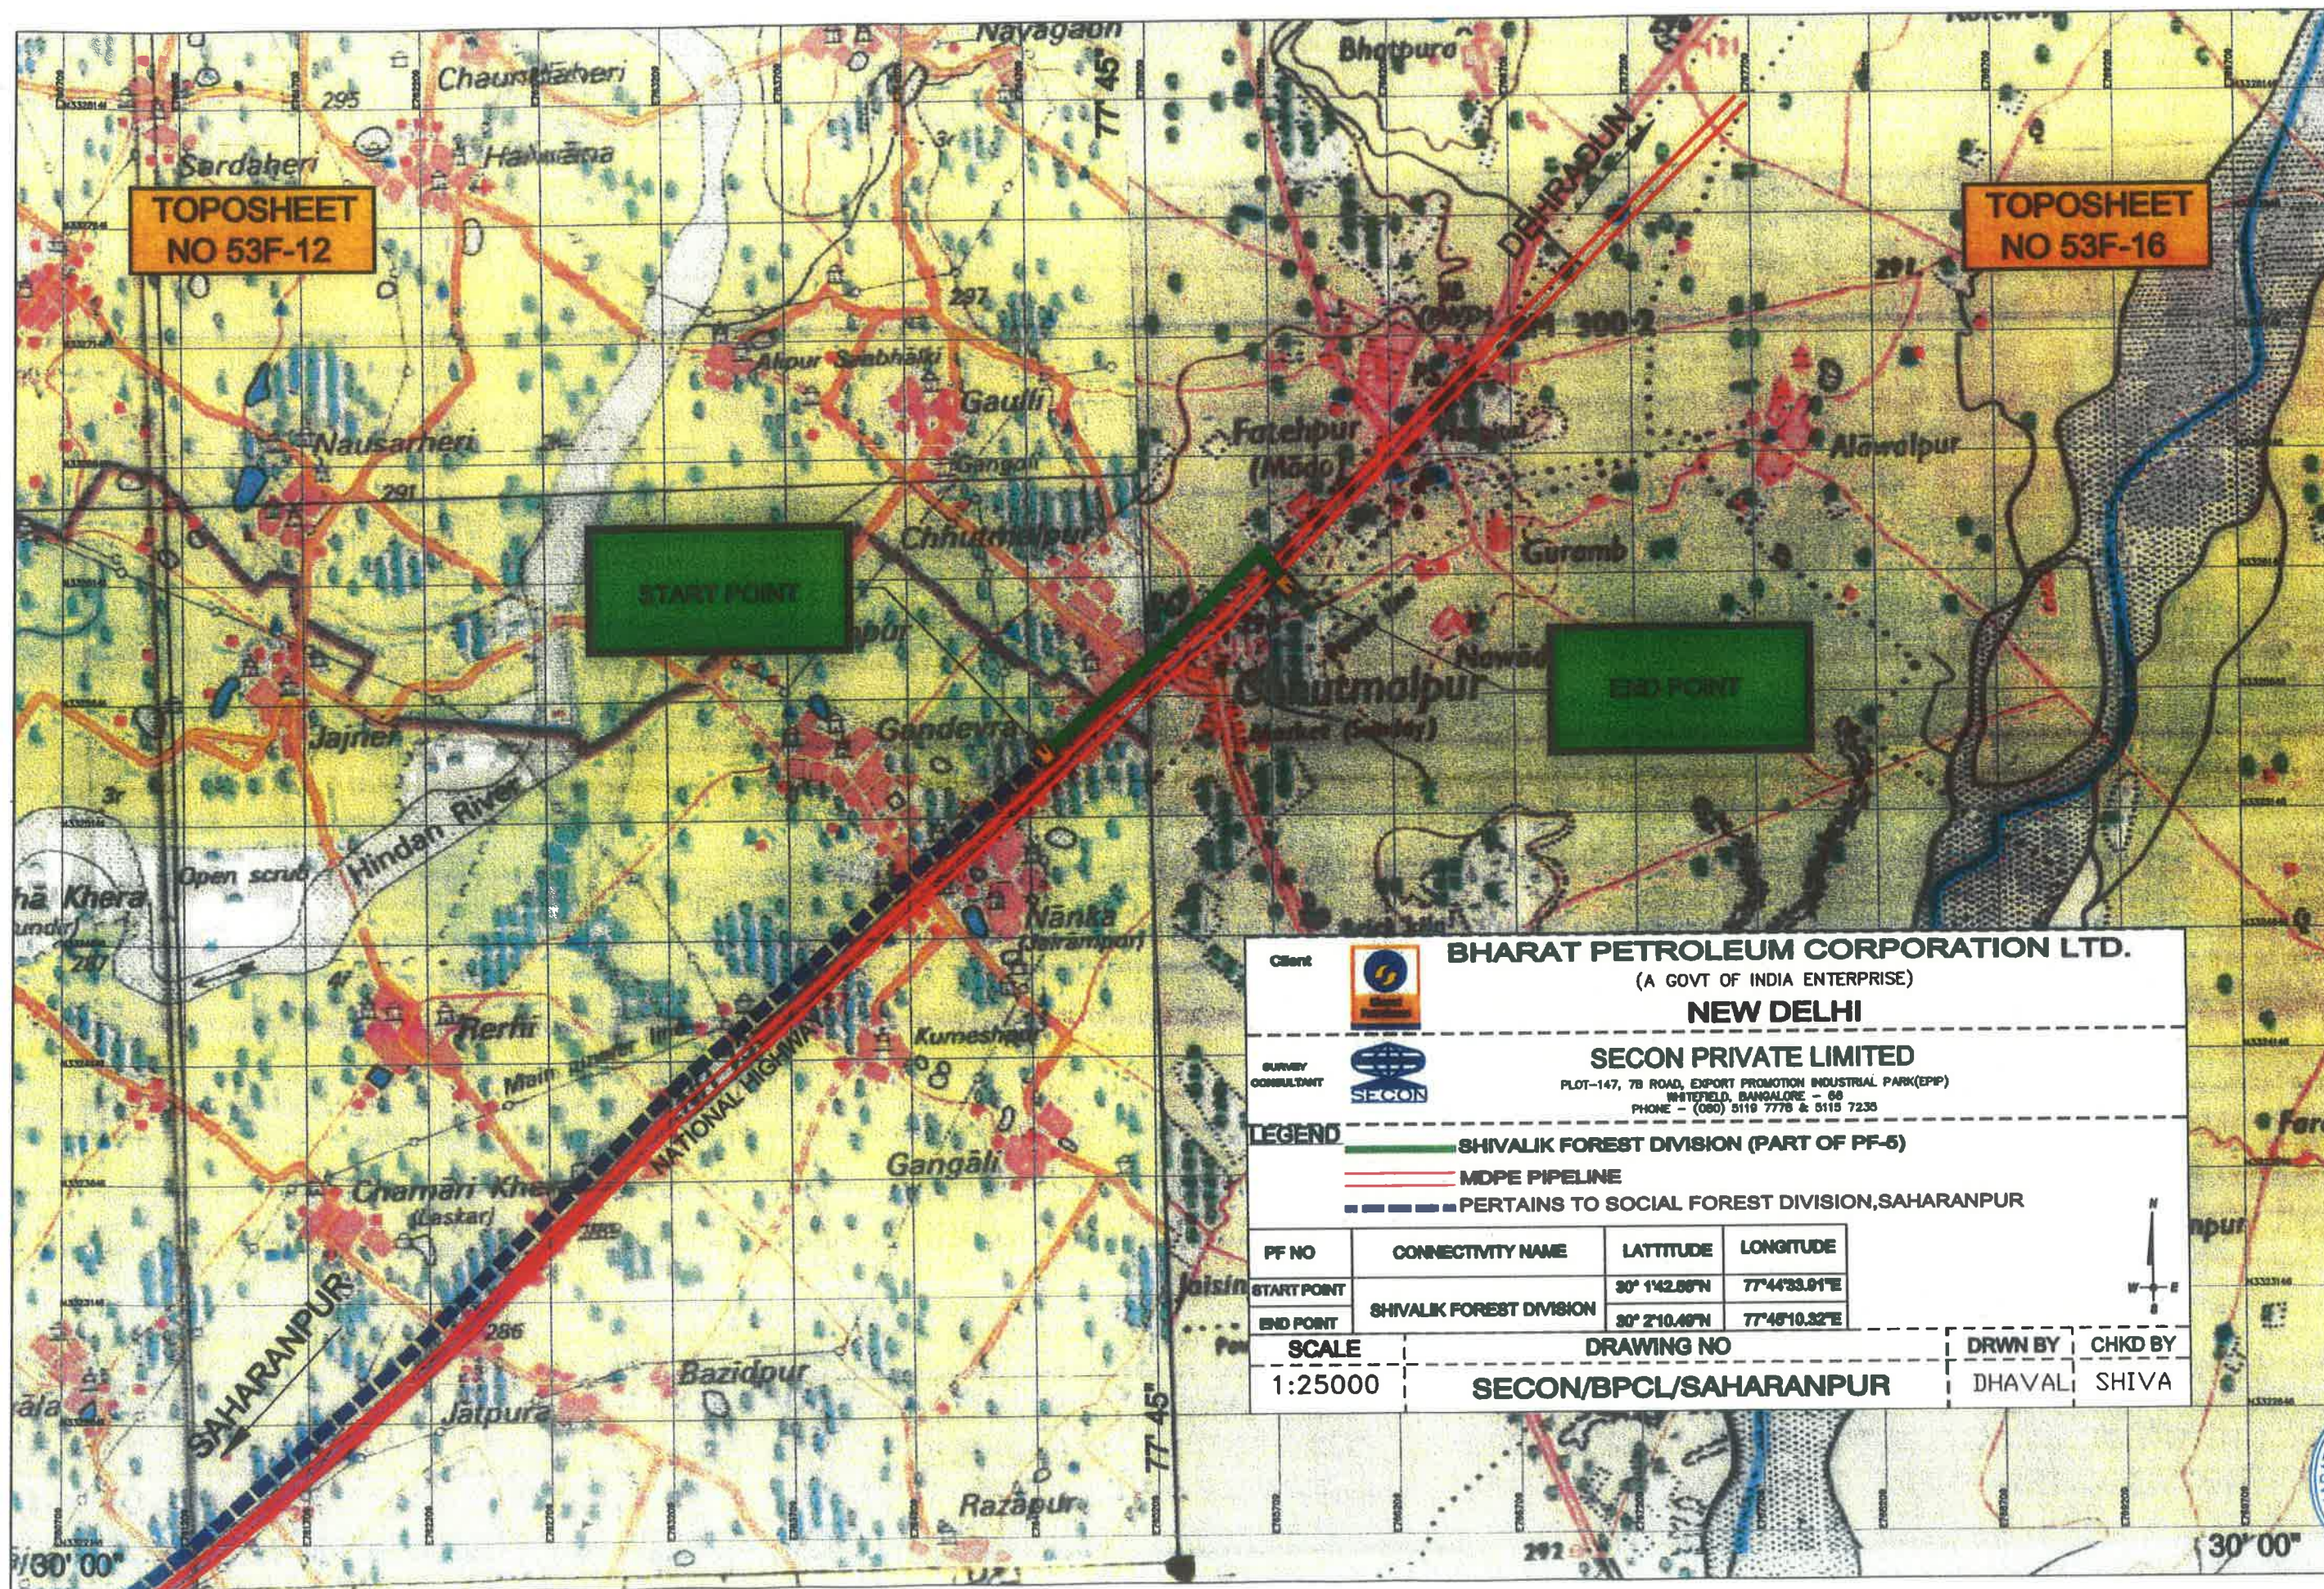

TOPOSHEET
NO 53F-12

TOPOSHEET
NO 53F-16

START POINT

END POINT



Client

BHARAT PETROLEUM CORPORATION LTD.
(A GOVT OF INDIA ENTERPRISE)
NEW DELHI



SURVEY CONSULTANT

SECON PRIVATE LIMITED
PLOT-147, 7B ROAD, EXPORT PROMOTION INDUSTRIAL PARK (EPIC)
WHITEFIELD, BANGALORE - 60
PHONE - (080) 5119 7776 & 5115 7235

LEGEND

- SHIVALIK FOREST DIVISION (PART OF PF-5)
- MDPE PIPELINE
- PERTAINS TO SOCIAL FOREST DIVISION, SAHARANPUR

PF NO	CONNECTIVITY NAME	LATITUDE	LONGITUDE
START POINT	SHIVALIK FOREST DIVISION	30° 1'42.88"N	77° 44'33.81"E
END POINT		30° 2'10.48"N	77° 45'10.32"E

SCALE	DRAWING NO	DRWN BY	CHKD BY
1:25000	SECON/BPCL/SAHARANPUR	DHAVAL	SHIVA

