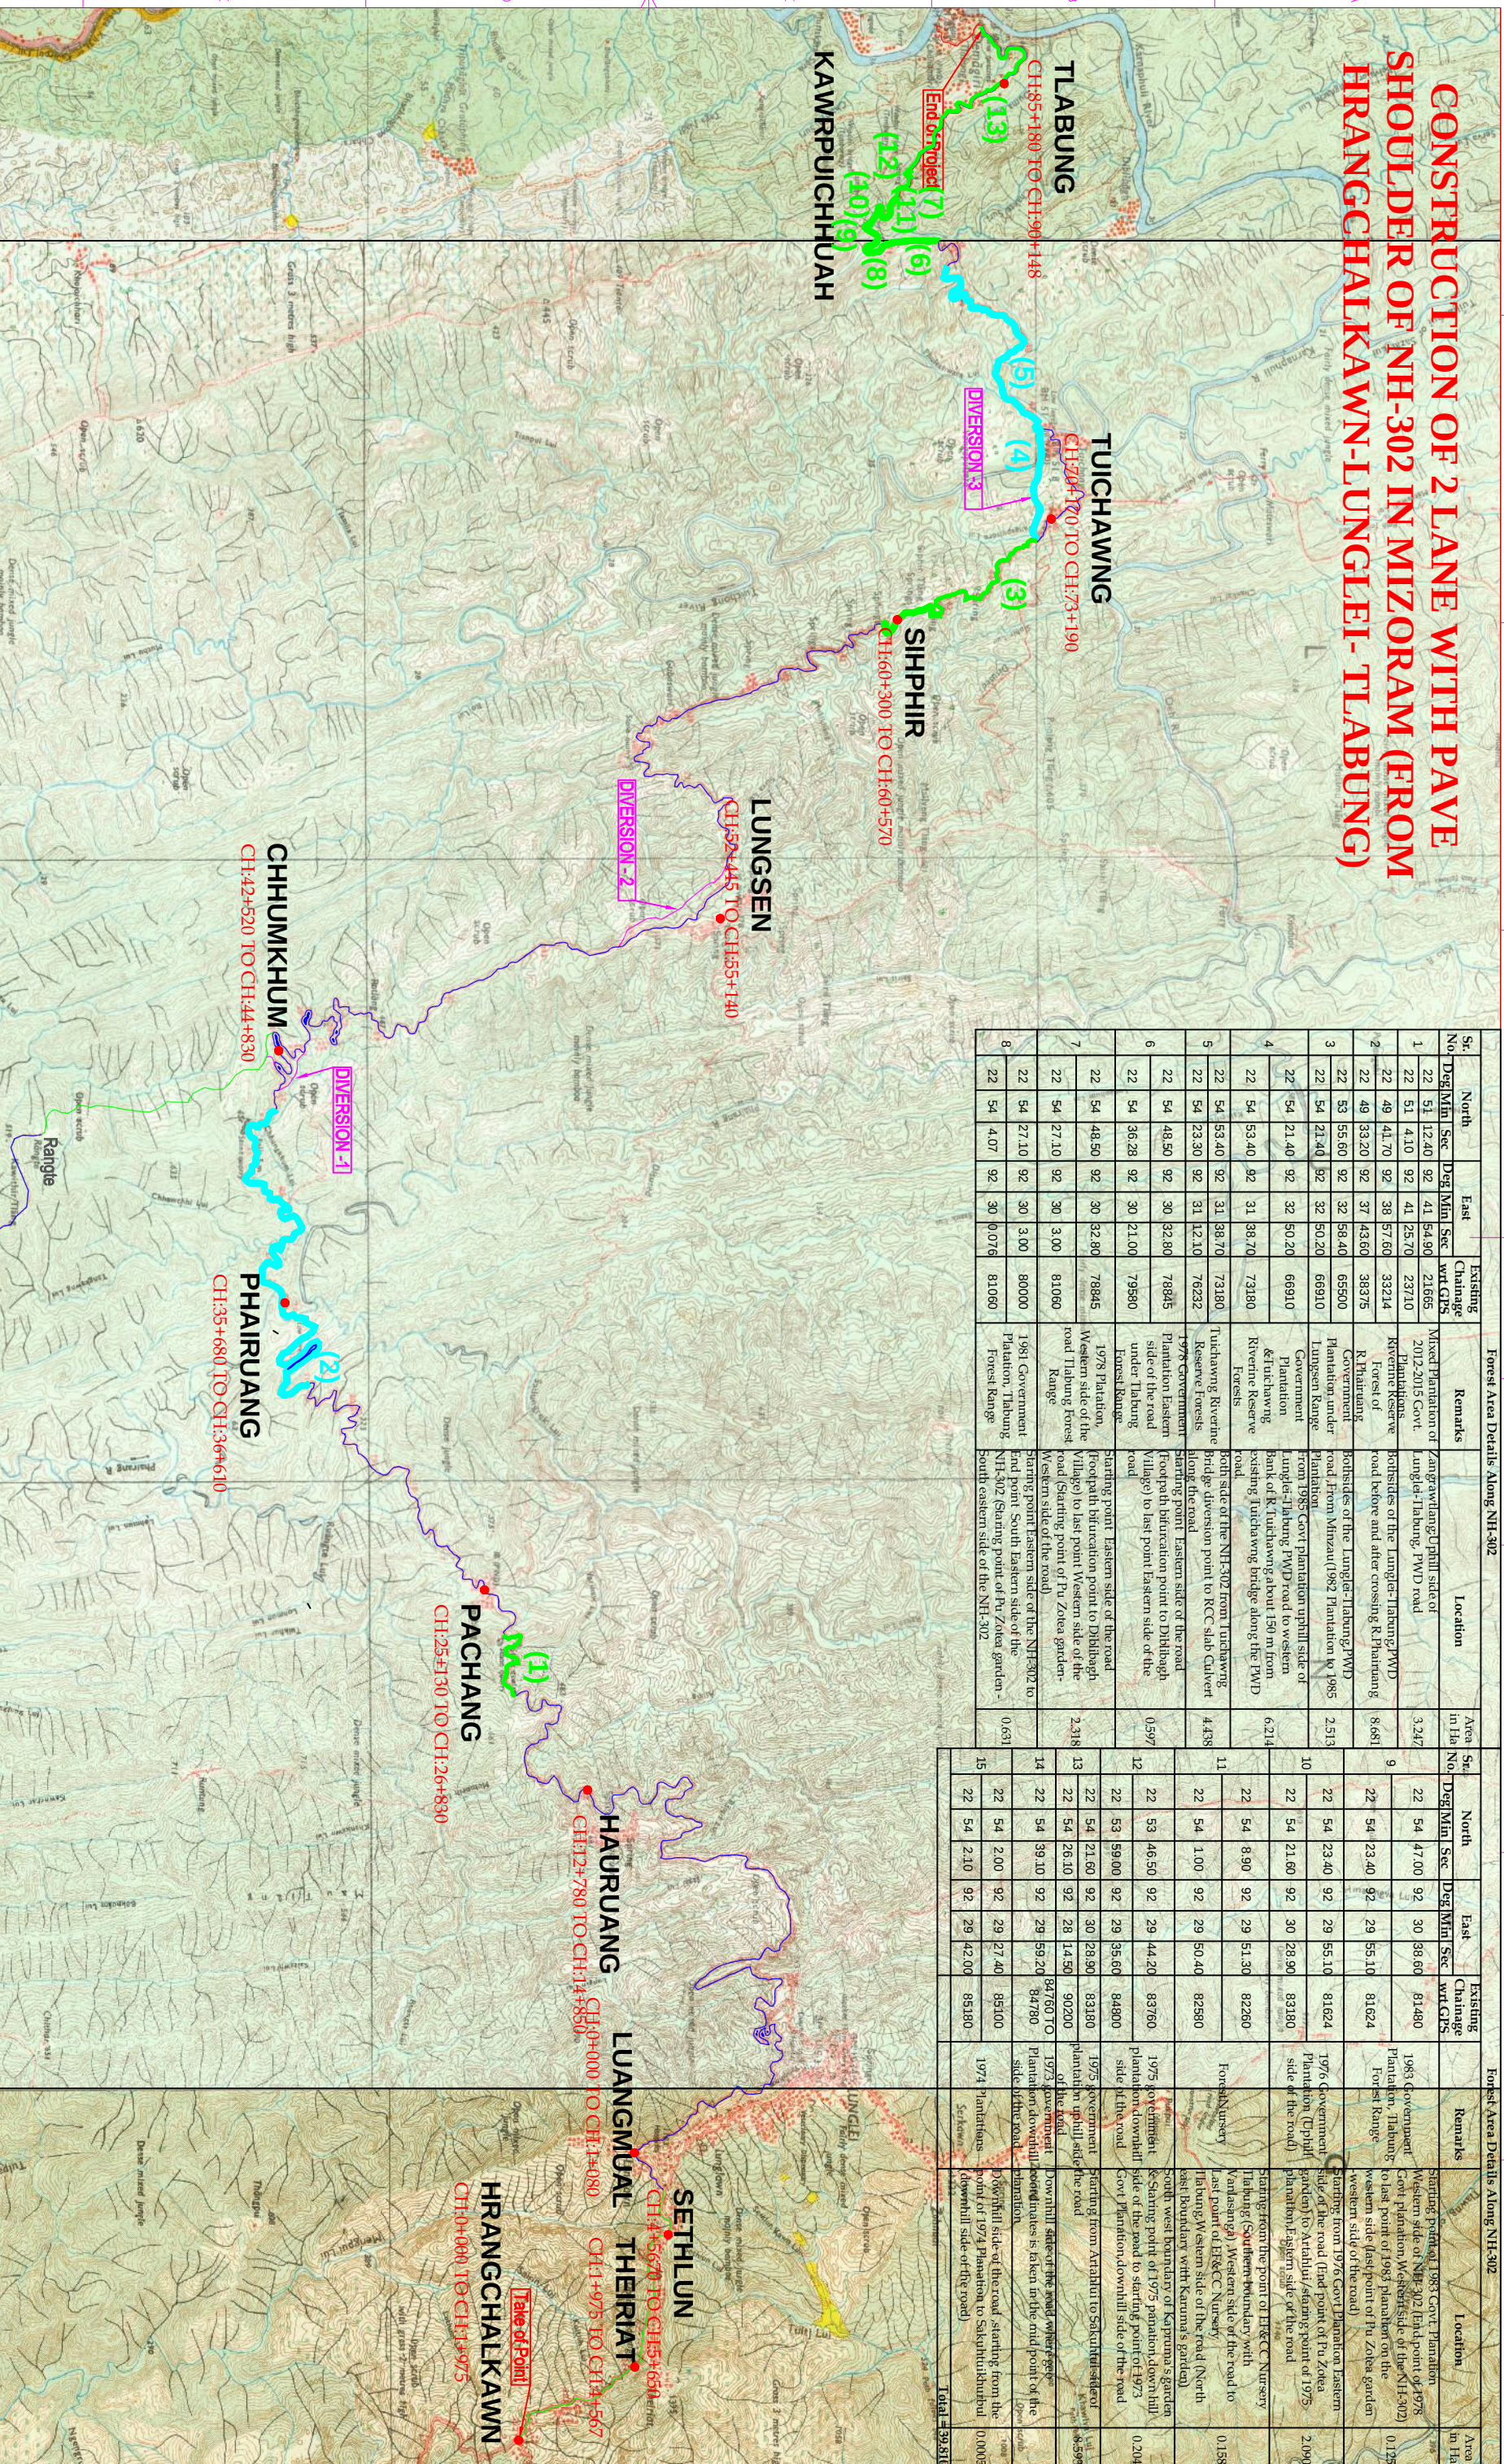


CONSTRUCTION OF 2 LANE WITH PAVE
SHOULDER OF NH-302 IN MIZORAM (FROM
HRANGCHALKAWN-LUNGLEI- TLABUNG)

[illegible]