


MAP SHOWING ALTERNATIVES FOR WATER PUMPING SYSTEM INCLUDING TRANSMISSION NETWORK & ACCESS ROADS

TOPOSHEET NO.57I/2 & 6

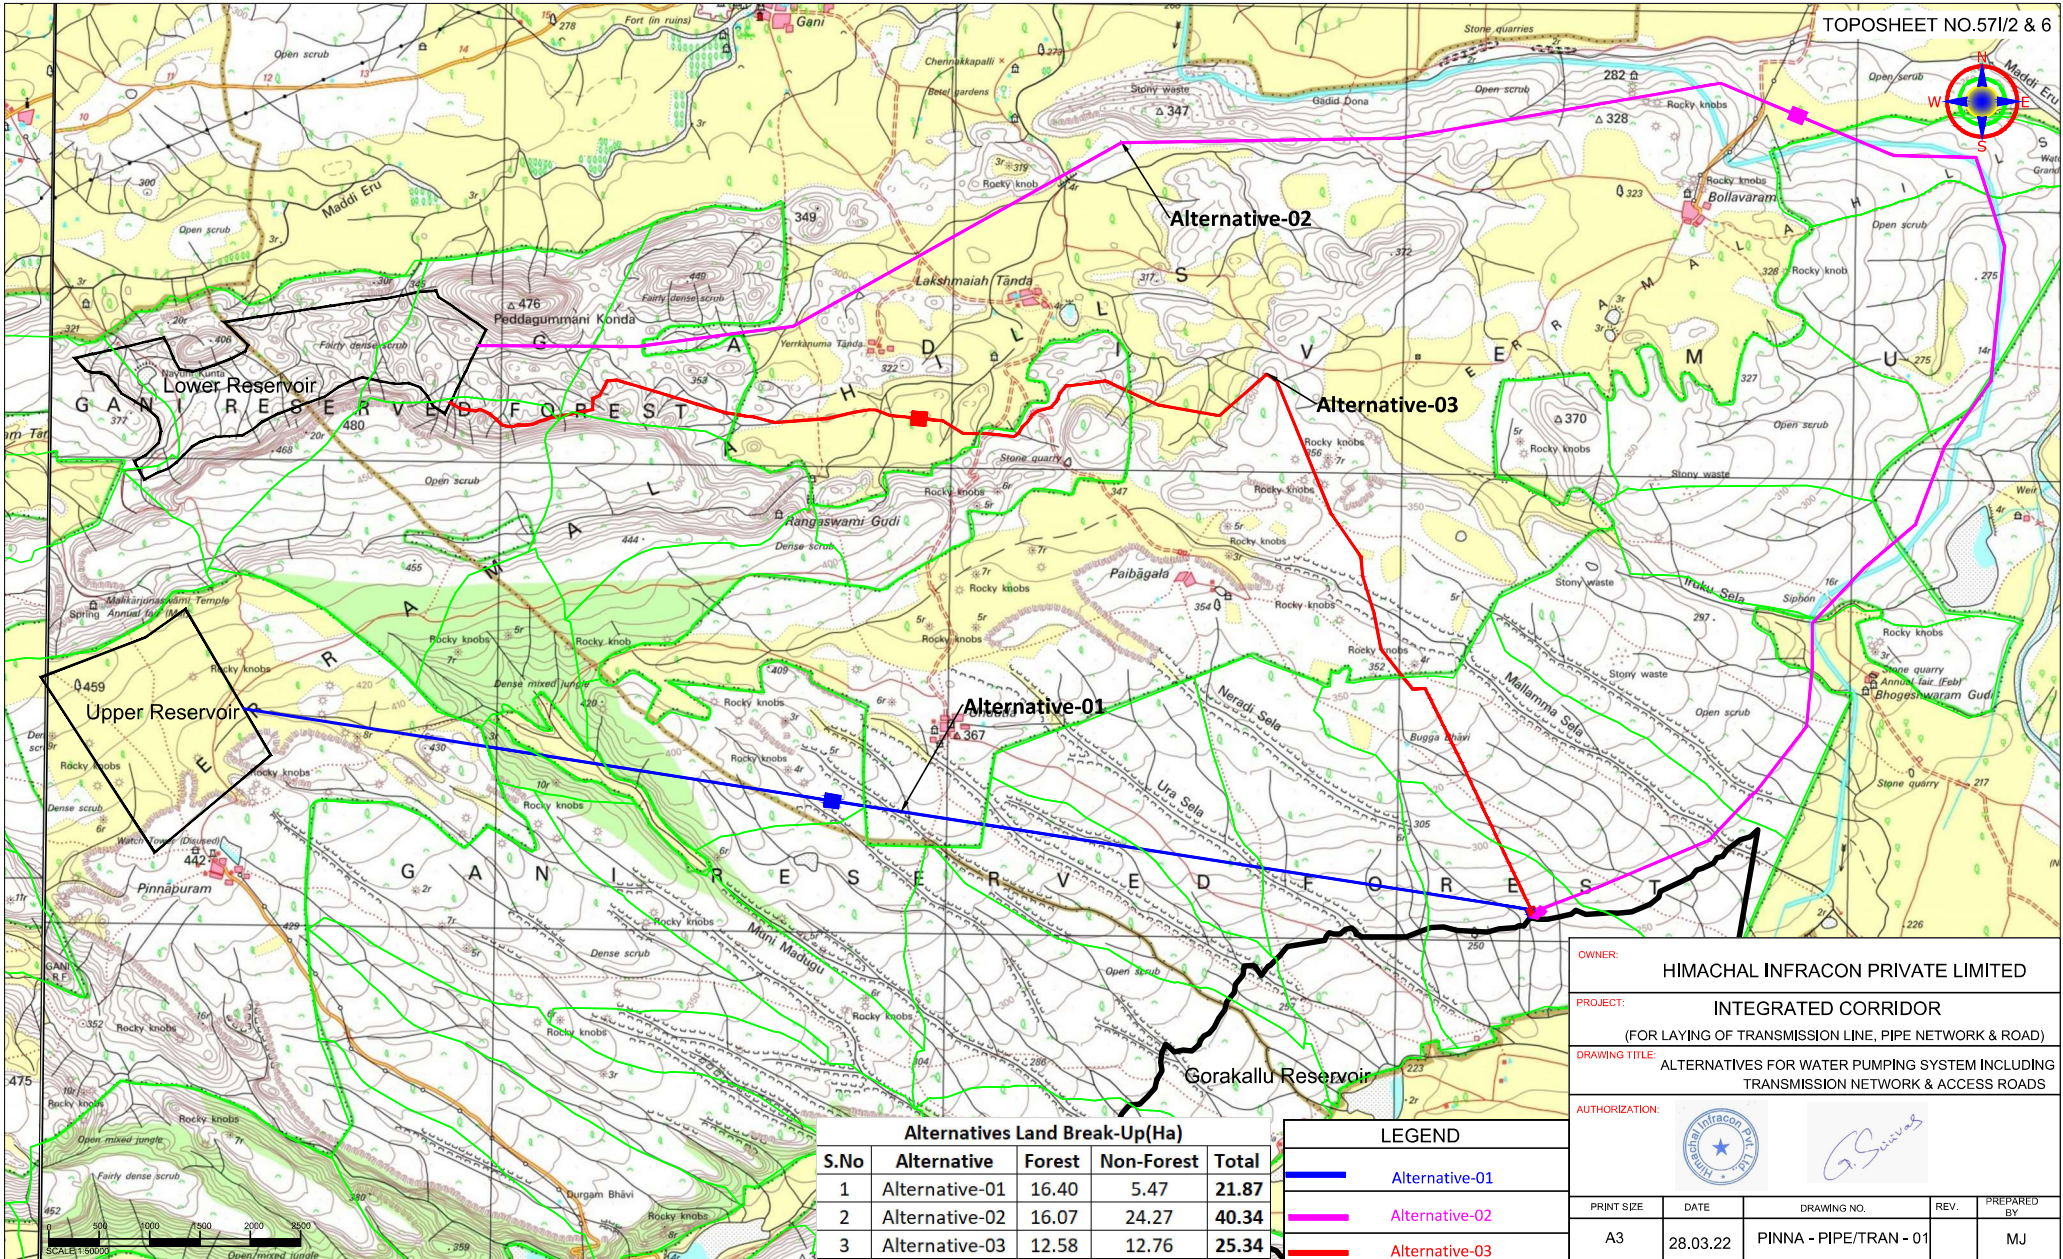

Alternatives Land Break-Up(Ha)

S.No	Alternative	Forest	Non-Forest	Total
1	Alternative-01	16.40	5.47	21.87
2	Alternative-02	16.07	24.27	40.34
3	Alternative-03	12.58	12.76	25.34

LEGEND

—	Alternative-01
—	Alternative-02
—	Alternative-03

OWNER: HIMACHAL INFRACON PRIVATE LIMITED				
PROJECT: INTEGRATED CORRIDOR (FOR LAYING OF TRANSMISSION LINE, PIPE NETWORK & ROAD)				
DRAWING TITLE: ALTERNATIVES FOR WATER PUMPING SYSTEM INCLUDING TRANSMISSION NETWORK & ACCESS ROADS				
AUTHORIZATION:  				
PRINT SIZE	DATE	DRAWING NO.	REV.	PREPARED BY
A3	28.03.22	PINNA - PIPE/TRAN - 01		MJ