


INDICATIVE SKETCH OF THE AREA SHOWING THE PORTION OF EXISTING 400 KV D/C TRANSMISSION LINE AND PROPOSED ROUTE FOR DIVERSION WITH 2 NOS. OTHER ALTERNATIVES

NOT TO SCALE

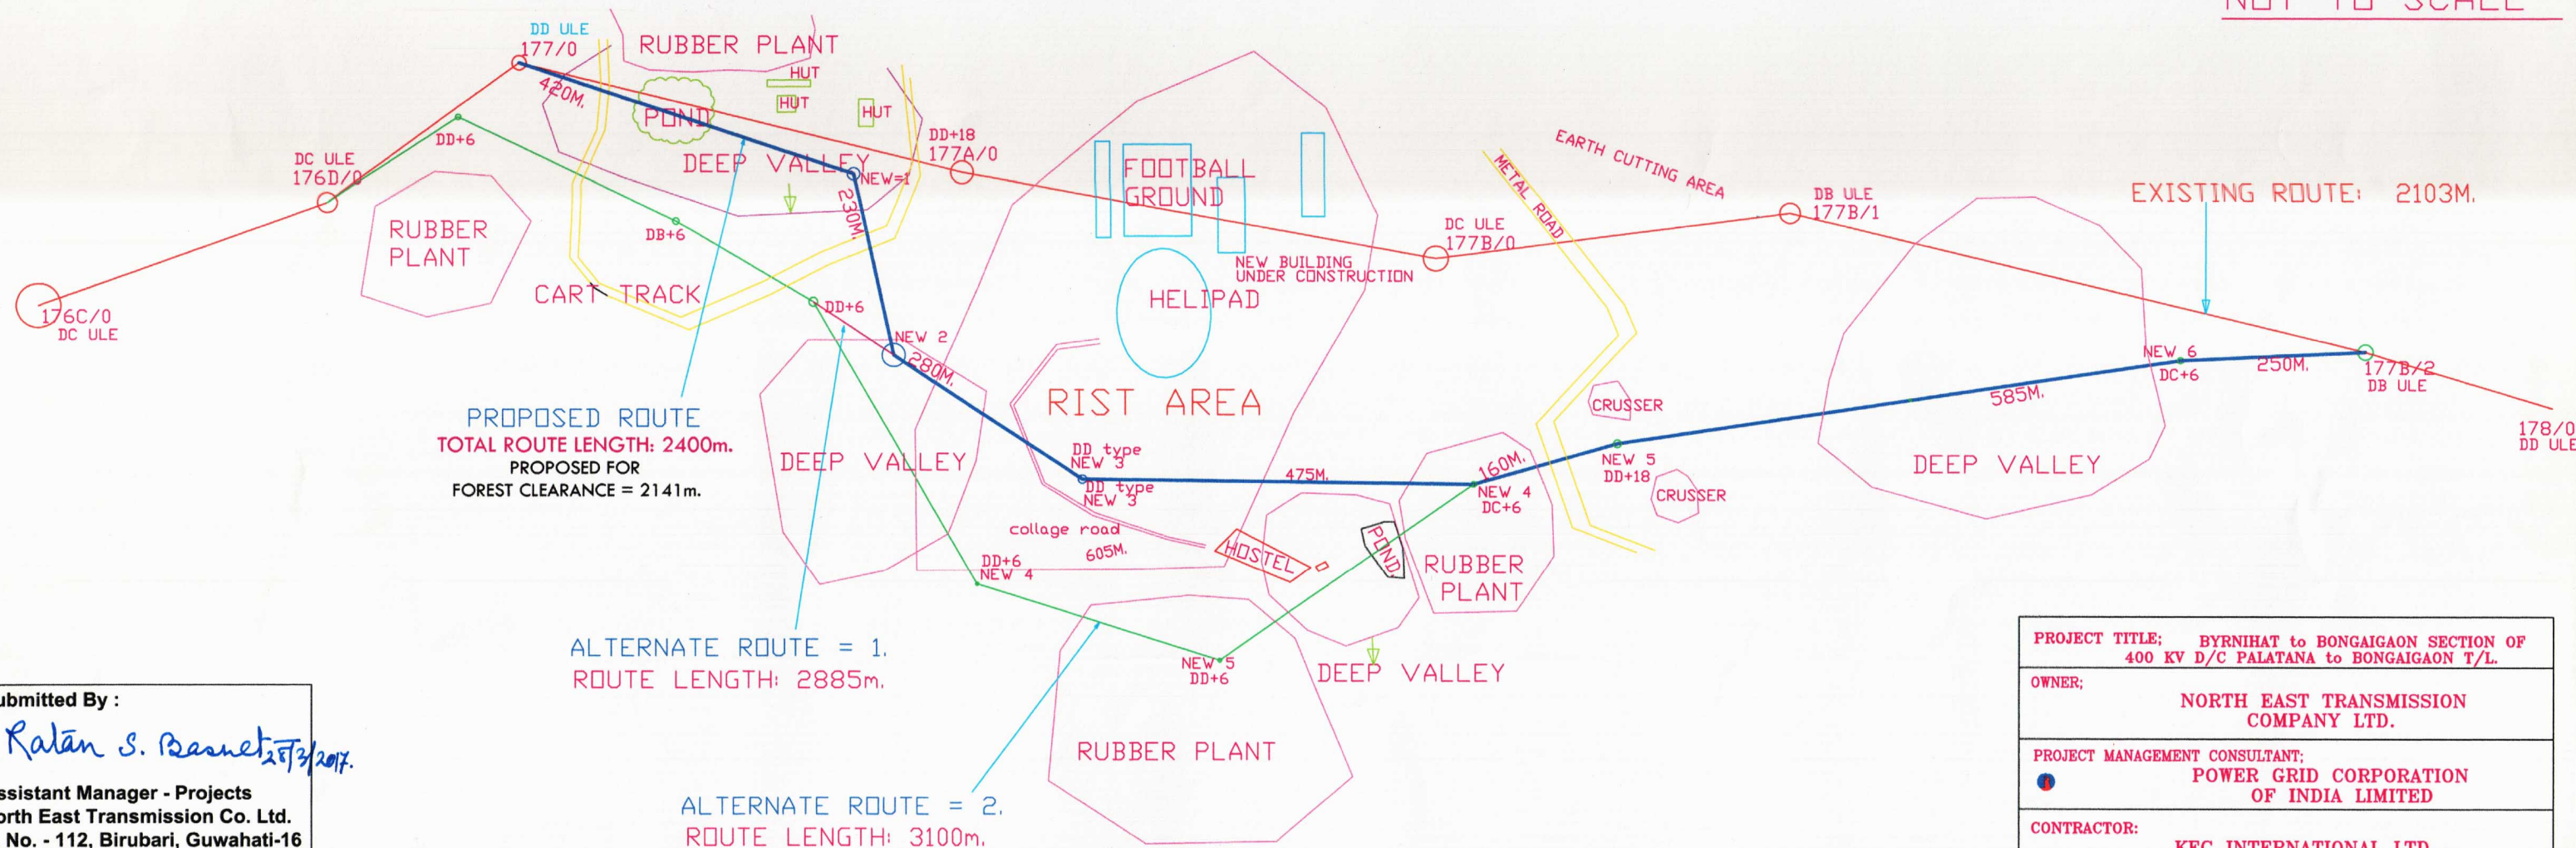

Submitted By :

Ratan S. Basnet 27/3/2017.

Assistant Manager - Projects
North East Transmission Co. Ltd.
H. No. - 112, Birubari, Guwahati-16

PROJECT TITLE;	BYRNIHAT to BONGAIGAON SECTION OF 400 KV D/C PALATANA to BONGAIGAON T/L.
OWNER;	NORTH EAST TRANSMISSION COMPANY LTD.
PROJECT MANAGEMENT CONSULTANT;	POWER GRID CORPORATION OF INDIA LIMITED
CONTRACTOR:	KEC INTERNATIONAL LTD.