


Proposal for Diversion of 0.852 Ha for Laying of DI Pipes

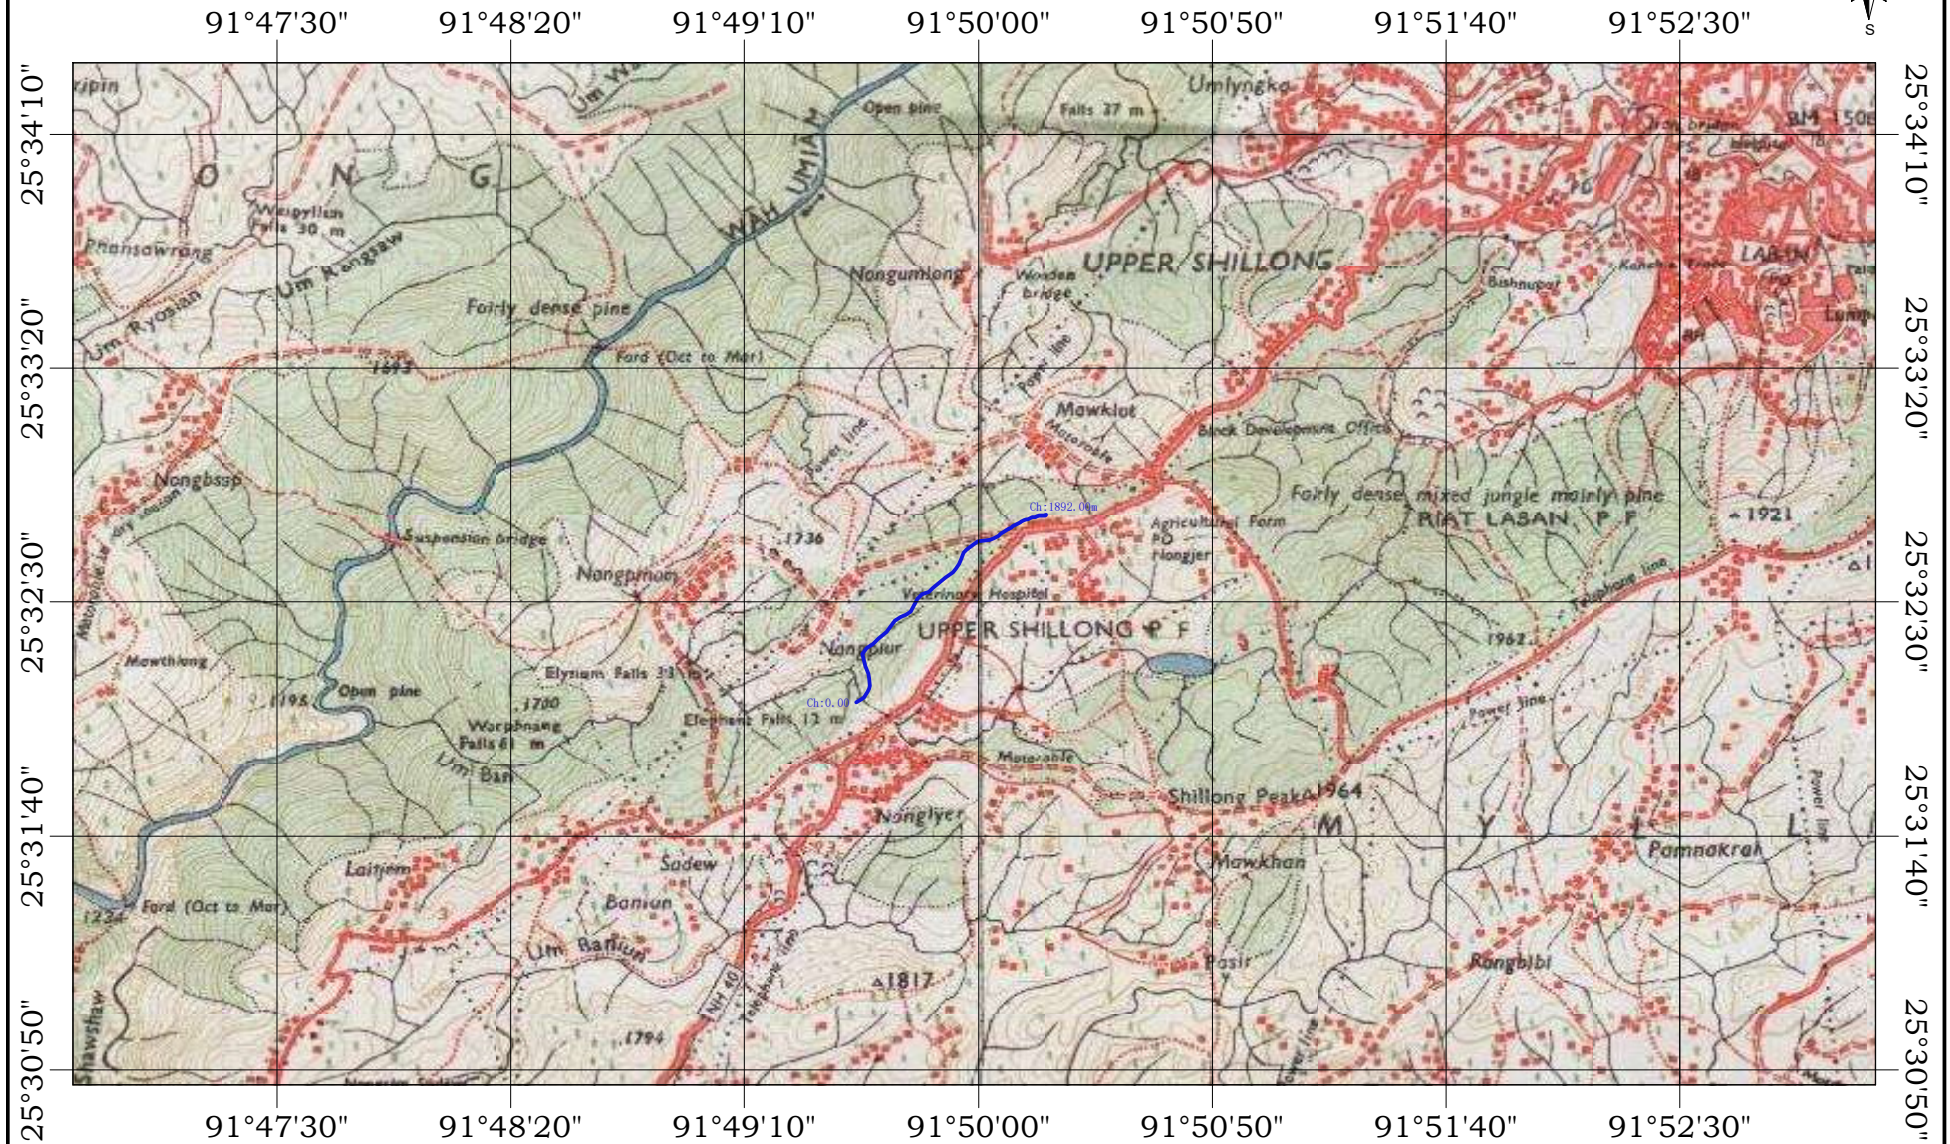

Length : 1892.00m; Width : 4.50m :Total Area : 8514.00m² or 0.852 Ha.