


Construction of M/R from Bans-anwlaghat M/R Km 09.00 at Pokhari to Ratwall , Tatrora M/R

DIGITAL MAP (ROAD ALIGNMENT SHOWN ON MAP)

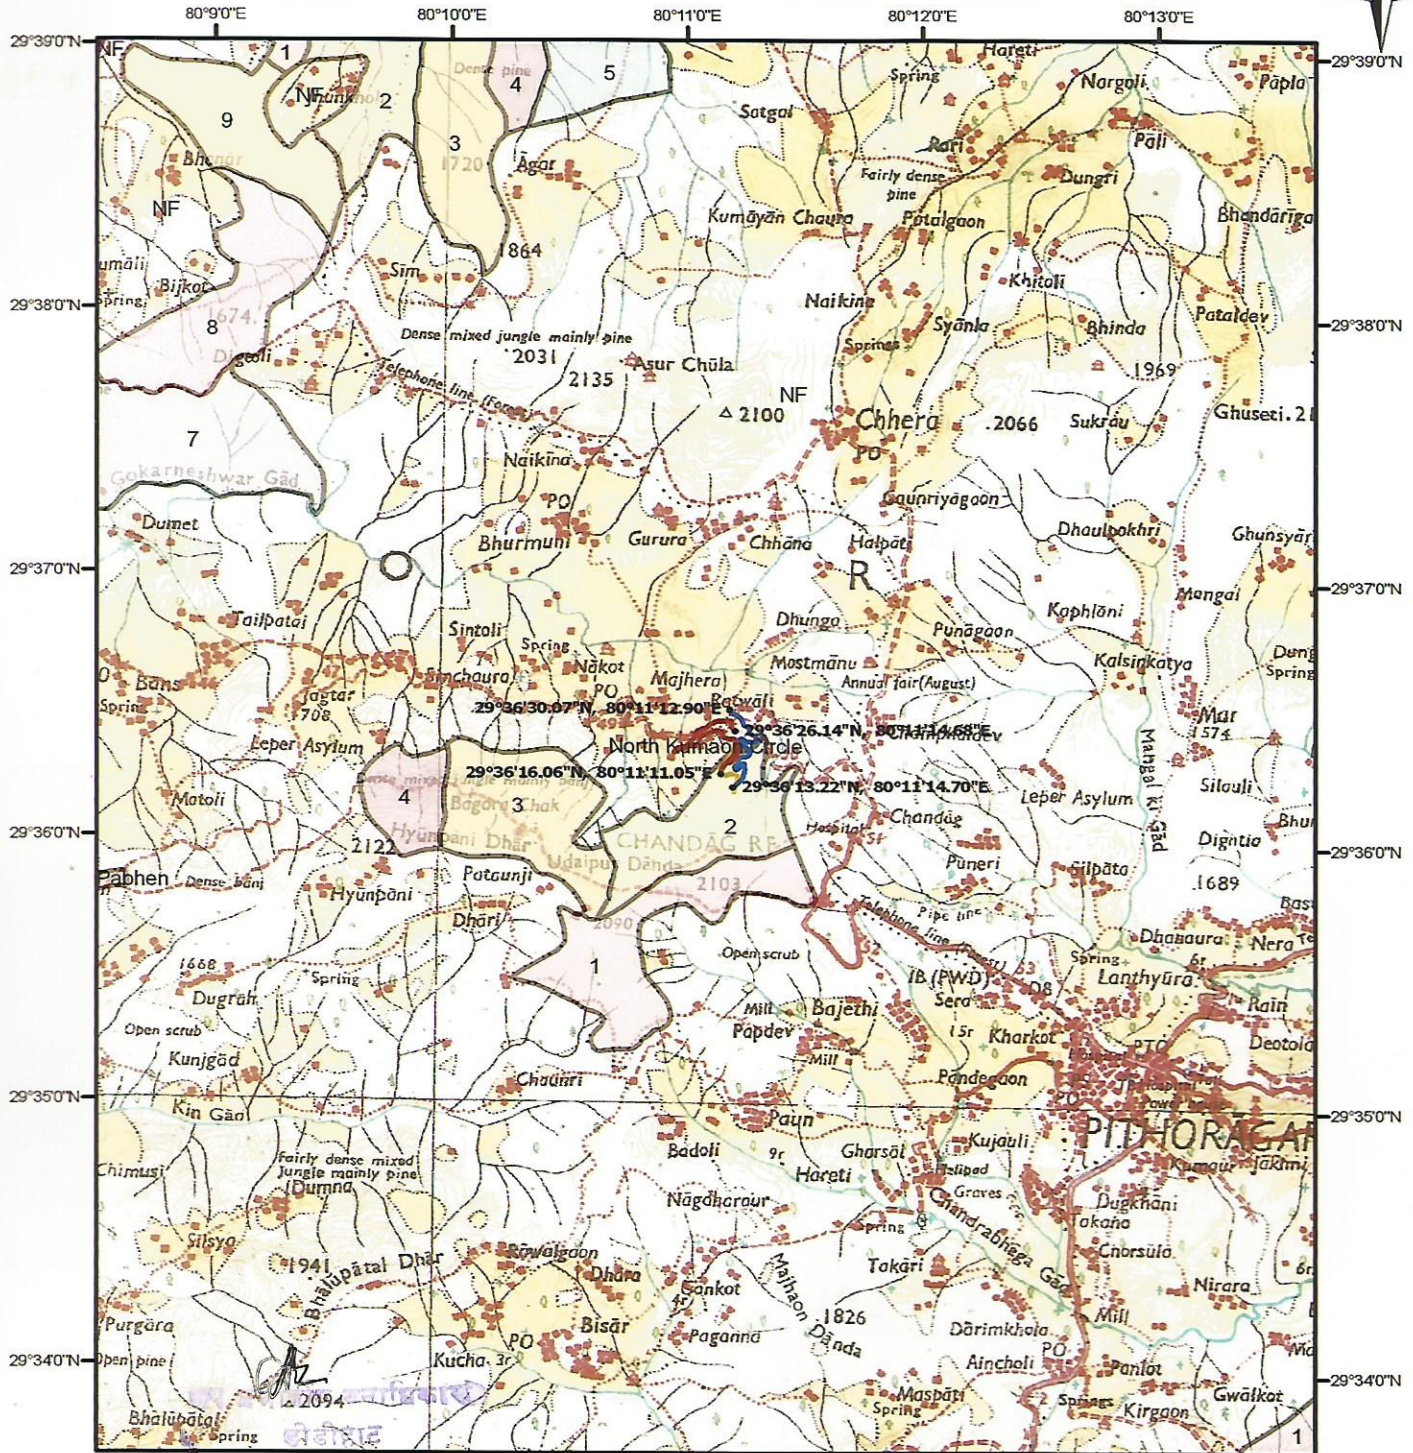

Legend :-

- Main Alignment
- Alternate Alignment
- Existing Motor Road

(300 000 मीटर)
राजस्व एवं परिवहन
मंत्रालय, दिल्ली

बन क्षेत्र अधिकारी

पट्टा अधिकारी