
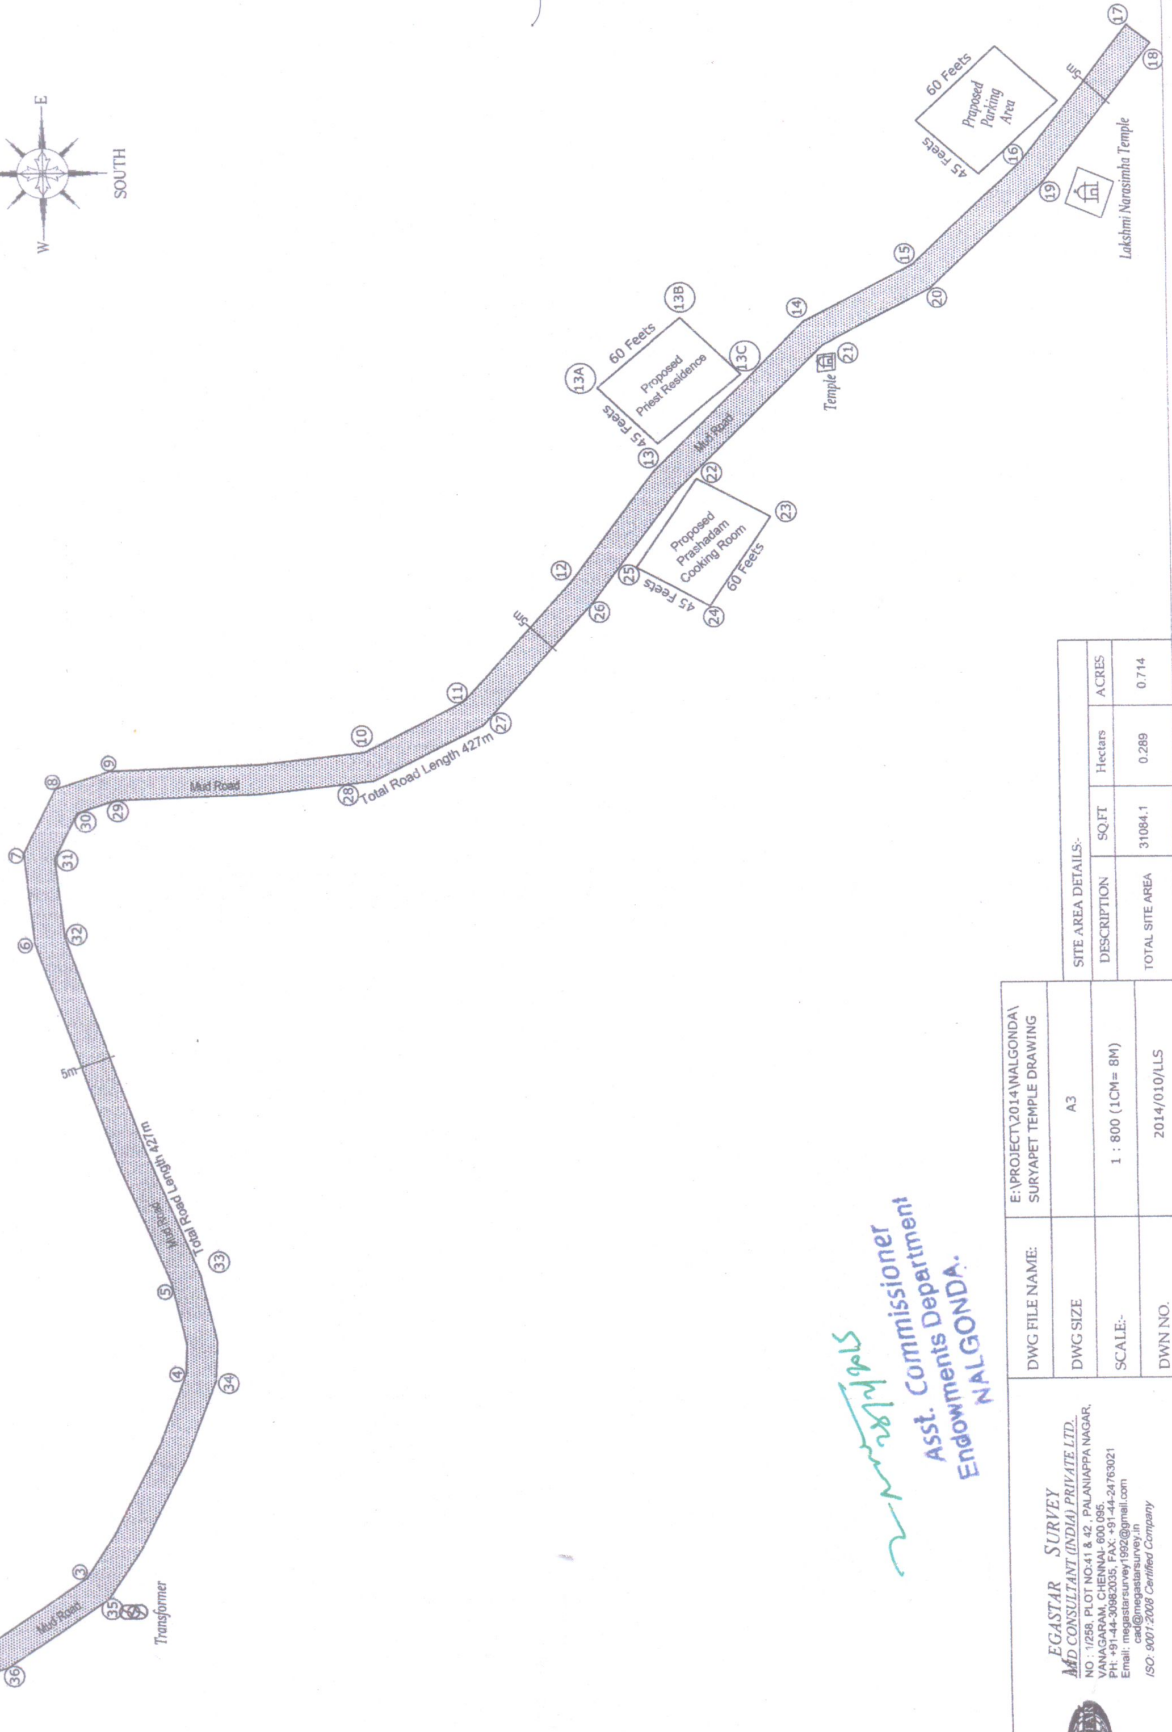


BASE PLAN OF SRI SRI UNDRUGONDA LAKSHMI NARASIMHA SWAMI TEMPLE ROAD

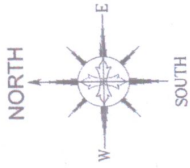

Handwritten signature
 Asst. Commissioner
 Endowments Department
 NALGONDA.

DWG FILE NAME:	E:\PROJECT\2014\NALGONDA\ SURTAPET TEMPLE DRAWING			
DWG SIZE	A3			
SCALE:-	1 : 800 (1CM= 8M)			
DWN NO.	2014/010/LLS			
SITE AREA DETAILS:-				
DESCRIPTION		SQ.FT	Hectars	ACRES
TOTAL SITE AREA		31084.1	0.289	0.714

EGASTAR SURVEY
 MD CONSULTANT (INDIA) PRIVATE LTD.
 NO : 1/288, PLOT NO:41 & 42, PALANIAPPA NAGAR,
 VANAGARAM, CHENNAI 600 095.
 Phone : 9840400000, 9840400001
 Email : megastarsurvey1992@gmail.com
 ISO : 9001:2008 Certified Company

