


Division of 0.0054 hec. of Forest Land under Forest Division Ferozepur for Construction of 66KV Line
from 66 KV G/S/S Ramuwala to 66 KV G/S/S Charik SC/DC Tower Line.

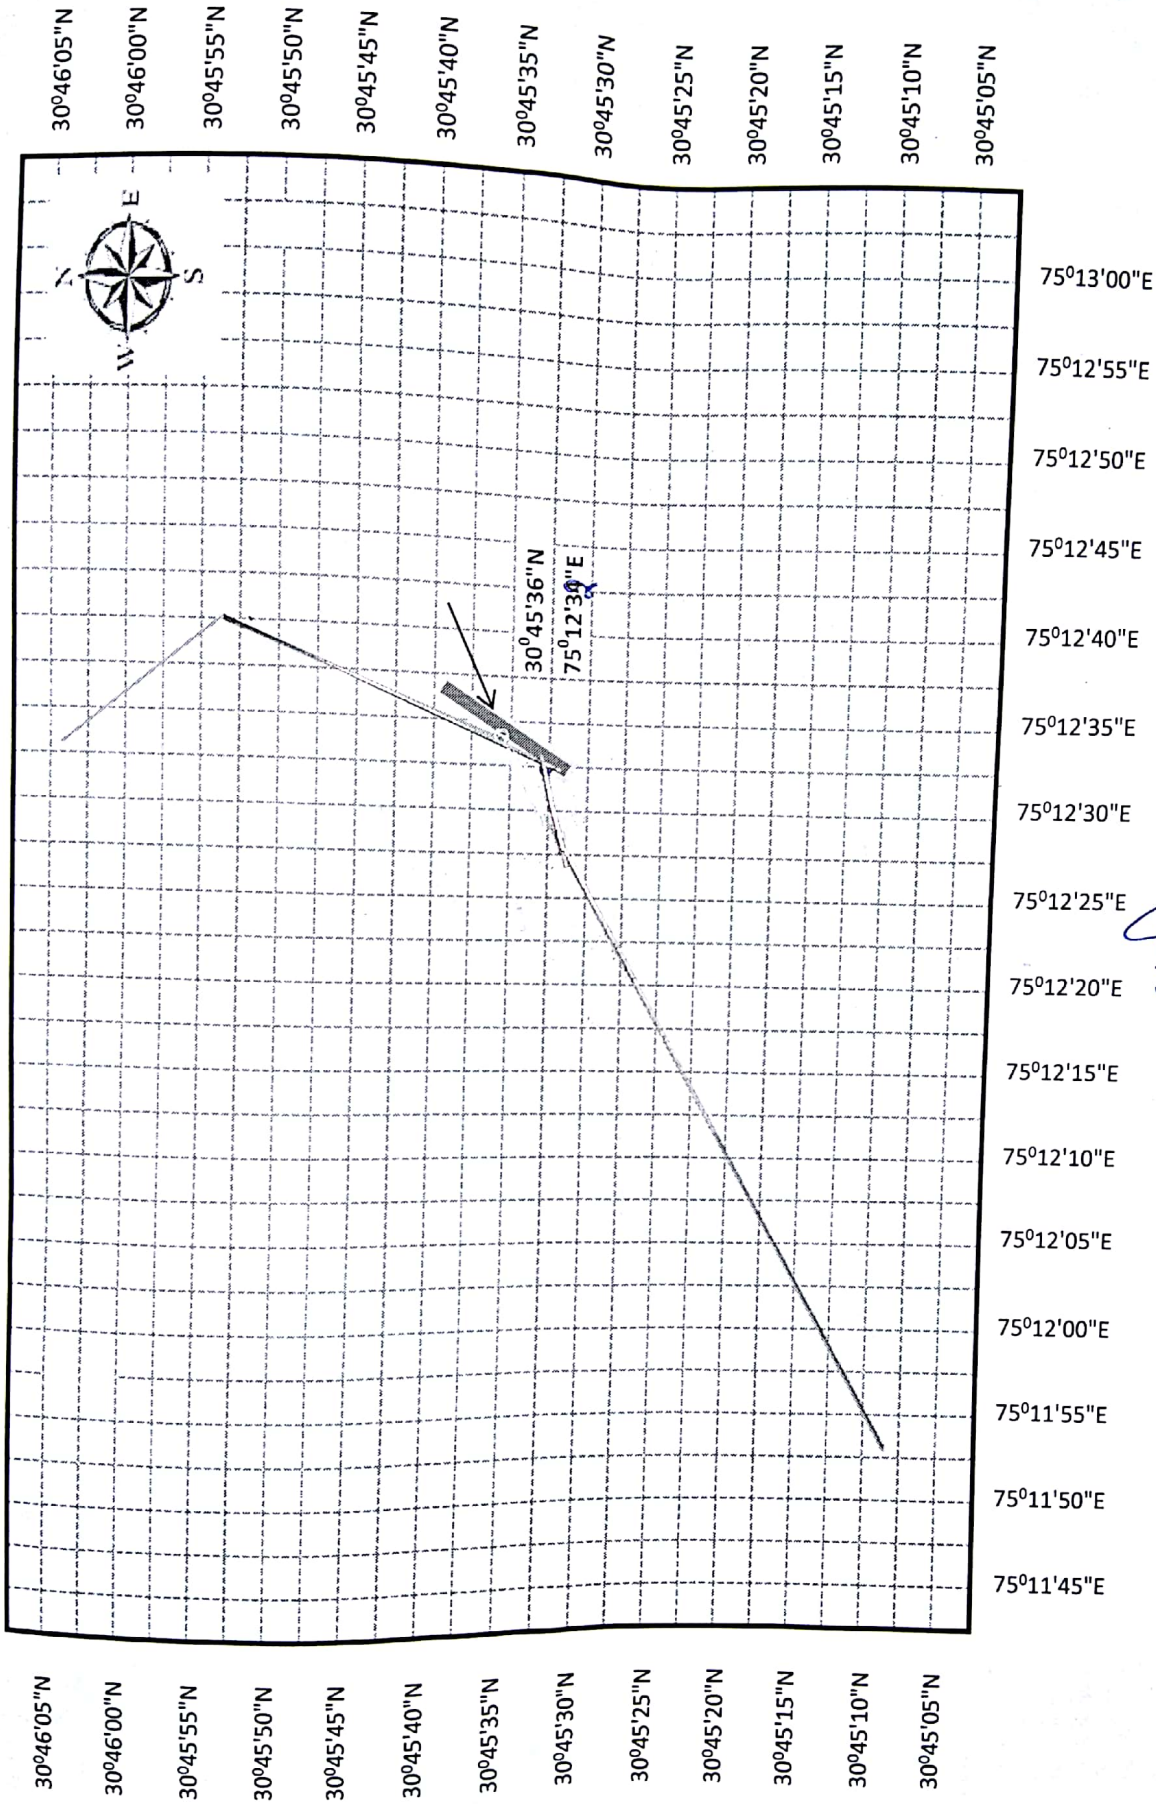

04

[Handwritten signature]

Asstt. Executive Engineer
T. L. Sub Division, PSPCL
SANGRUR H.Q. BARNALA