


**Toposheet Map of Proposed CA Land in Pasta Village Area 7.91 ha For
Proposed Motor Road From Majra (Harijanbasti) Aamwala, Mallawala
of Village Panchayat Pashta to Pipalsar in Development Block Vikasnagar
District Dehradun Under Honorable Chief Minister Declaration.**

SOI Toposheet No. 53F/15

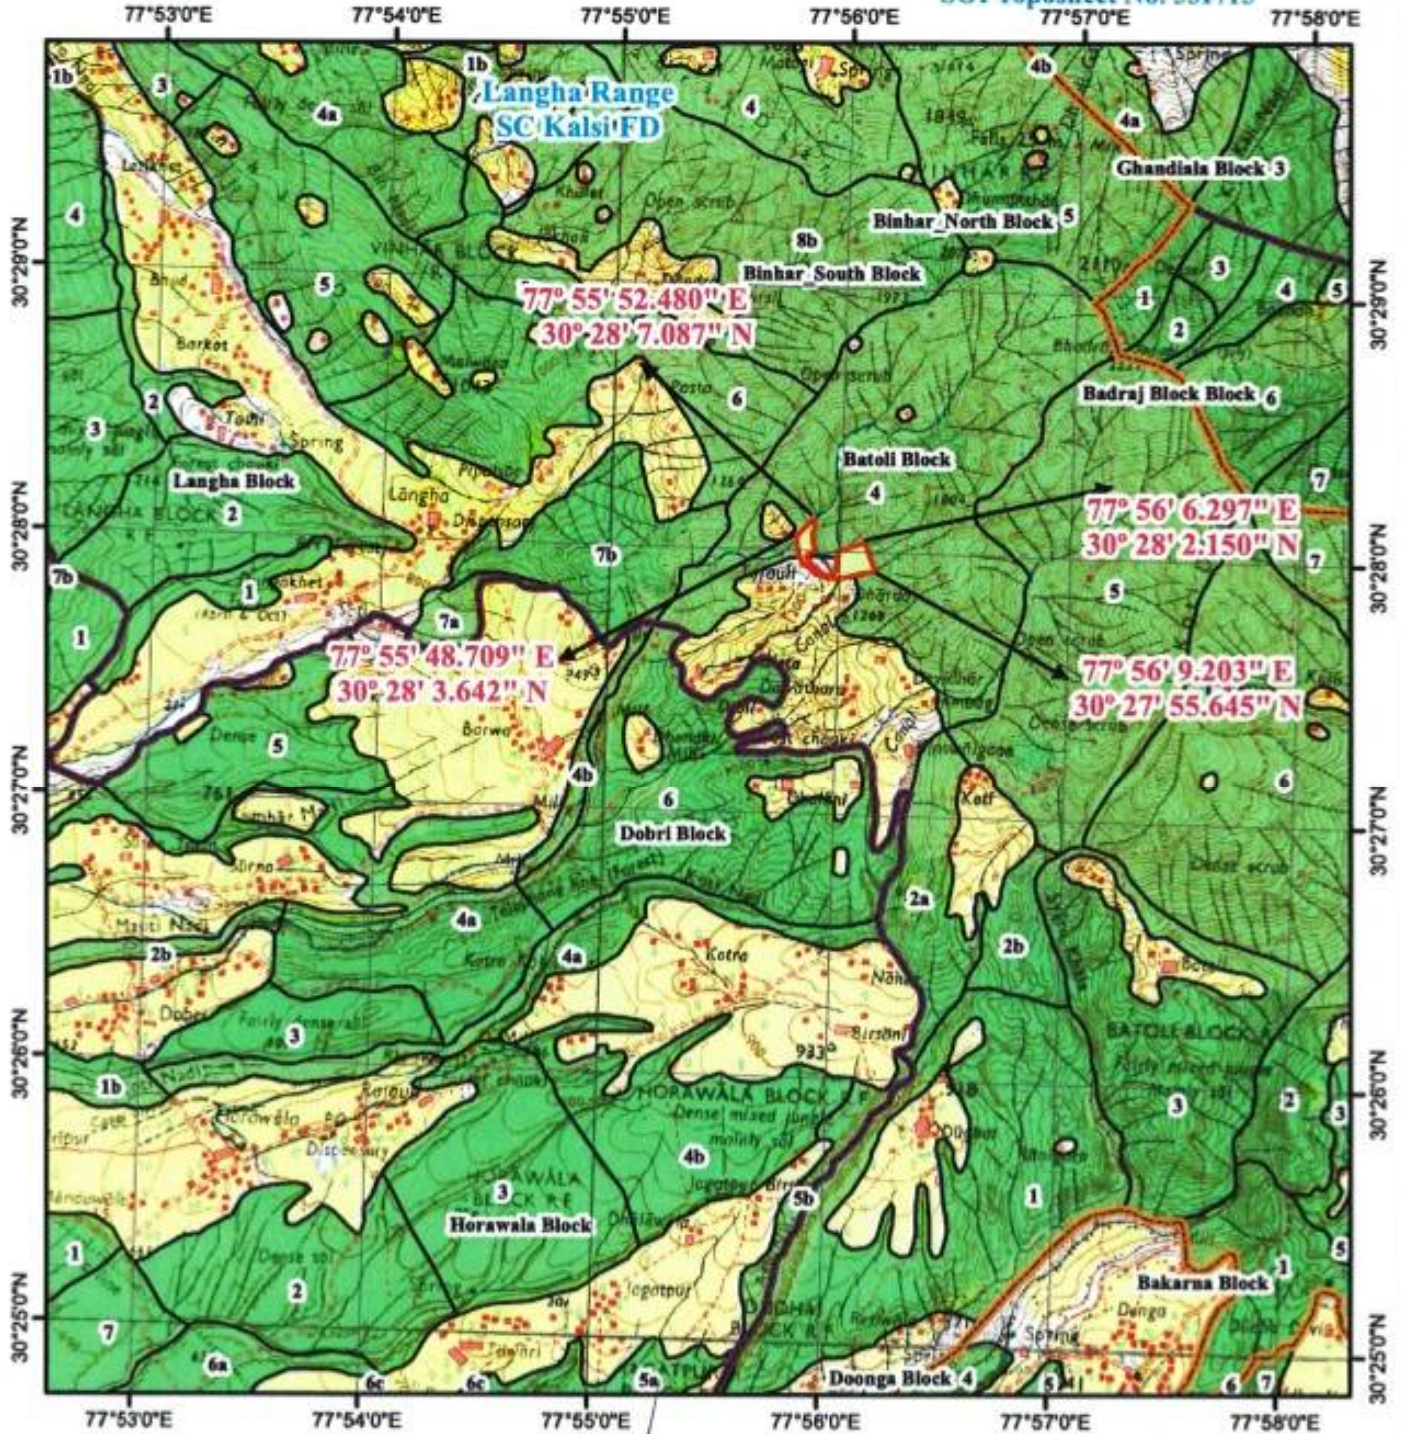

Legend

- Proposed CA Land
- Reserve Forest Area
- Reserve Forest Boundary
- Forest Range Boundary
- Forest Division Boundary

0 0.5 1 1.5 2 Km

Scale: 1:50,000

उप-प्रभागीय वनाधिकारी
रहसपुर उप वन प्रभाग,
कालसी।

सहायक अभियन्ता-1

विभागीय सचिव लो० वि० वि०

देहरादून

वन क्षेत्राधिकारी
लांघा रेंज, लांघा

प्रभागीय वनाधिकारी

कालसी मू० सं० वन प्रभाग,
कालसी।

अभिशासो अभियन्ता
विभागीय सचिव लो० वि० वि०,
देहरादून।

उपजिलाधिकारी
विकासनगर