


Project Proposal of Retal Outlet Site at NH-85 Road by Ladlee Singh in Saran.

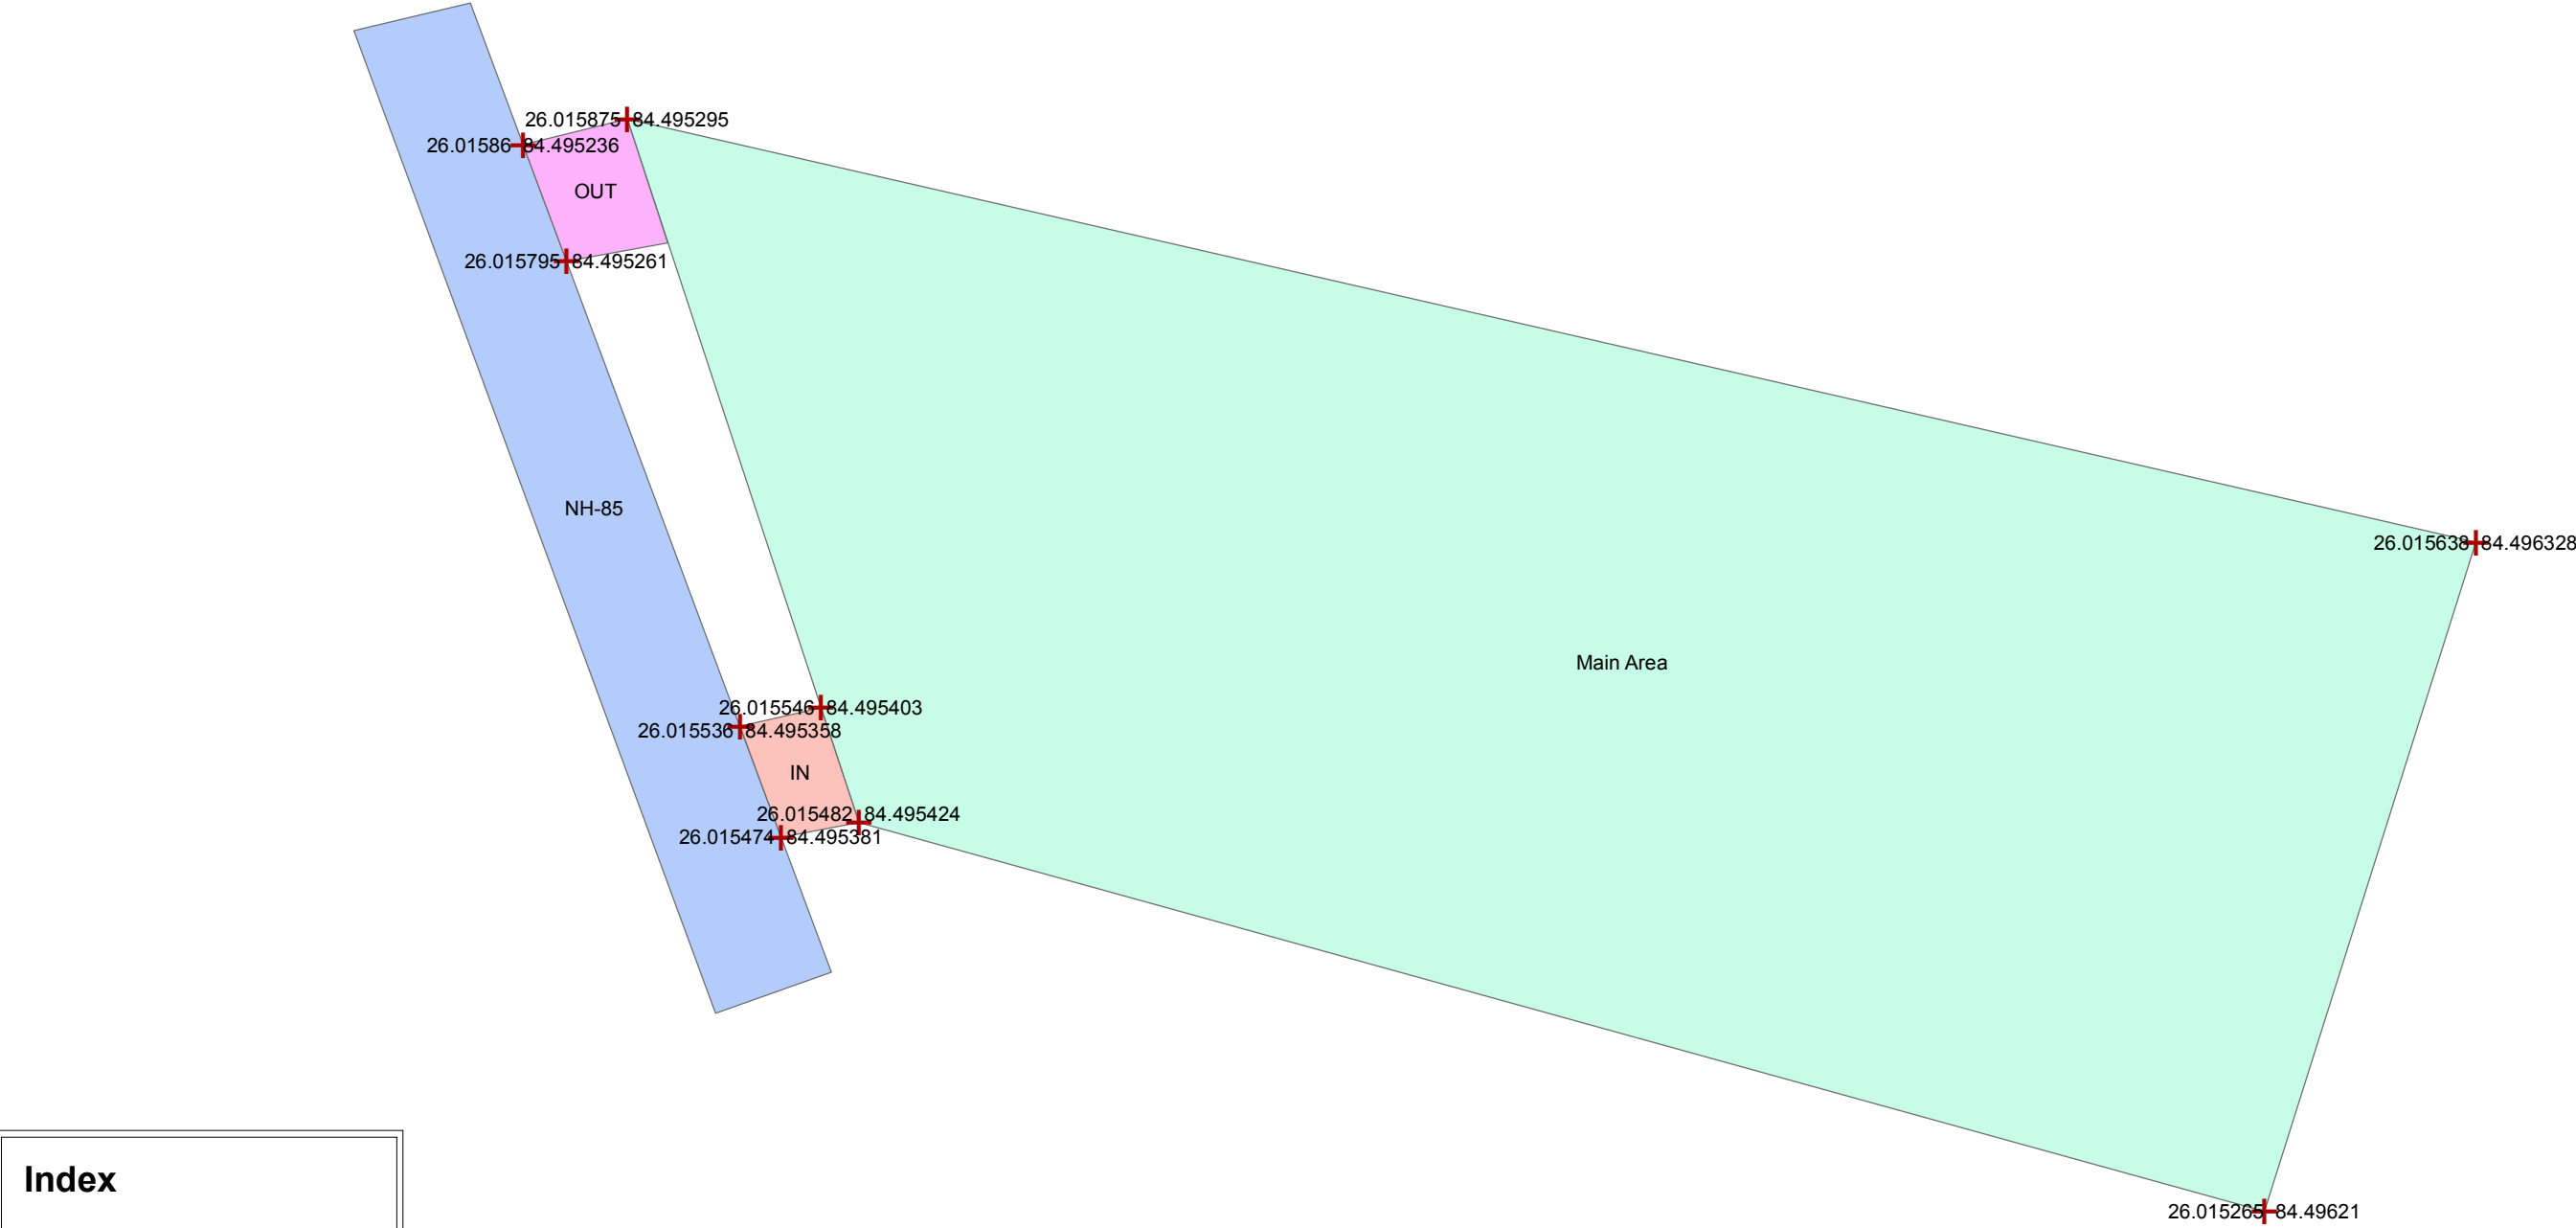

Index

+

GPS_Location

IN

OUT

NH-85

Main Area

