


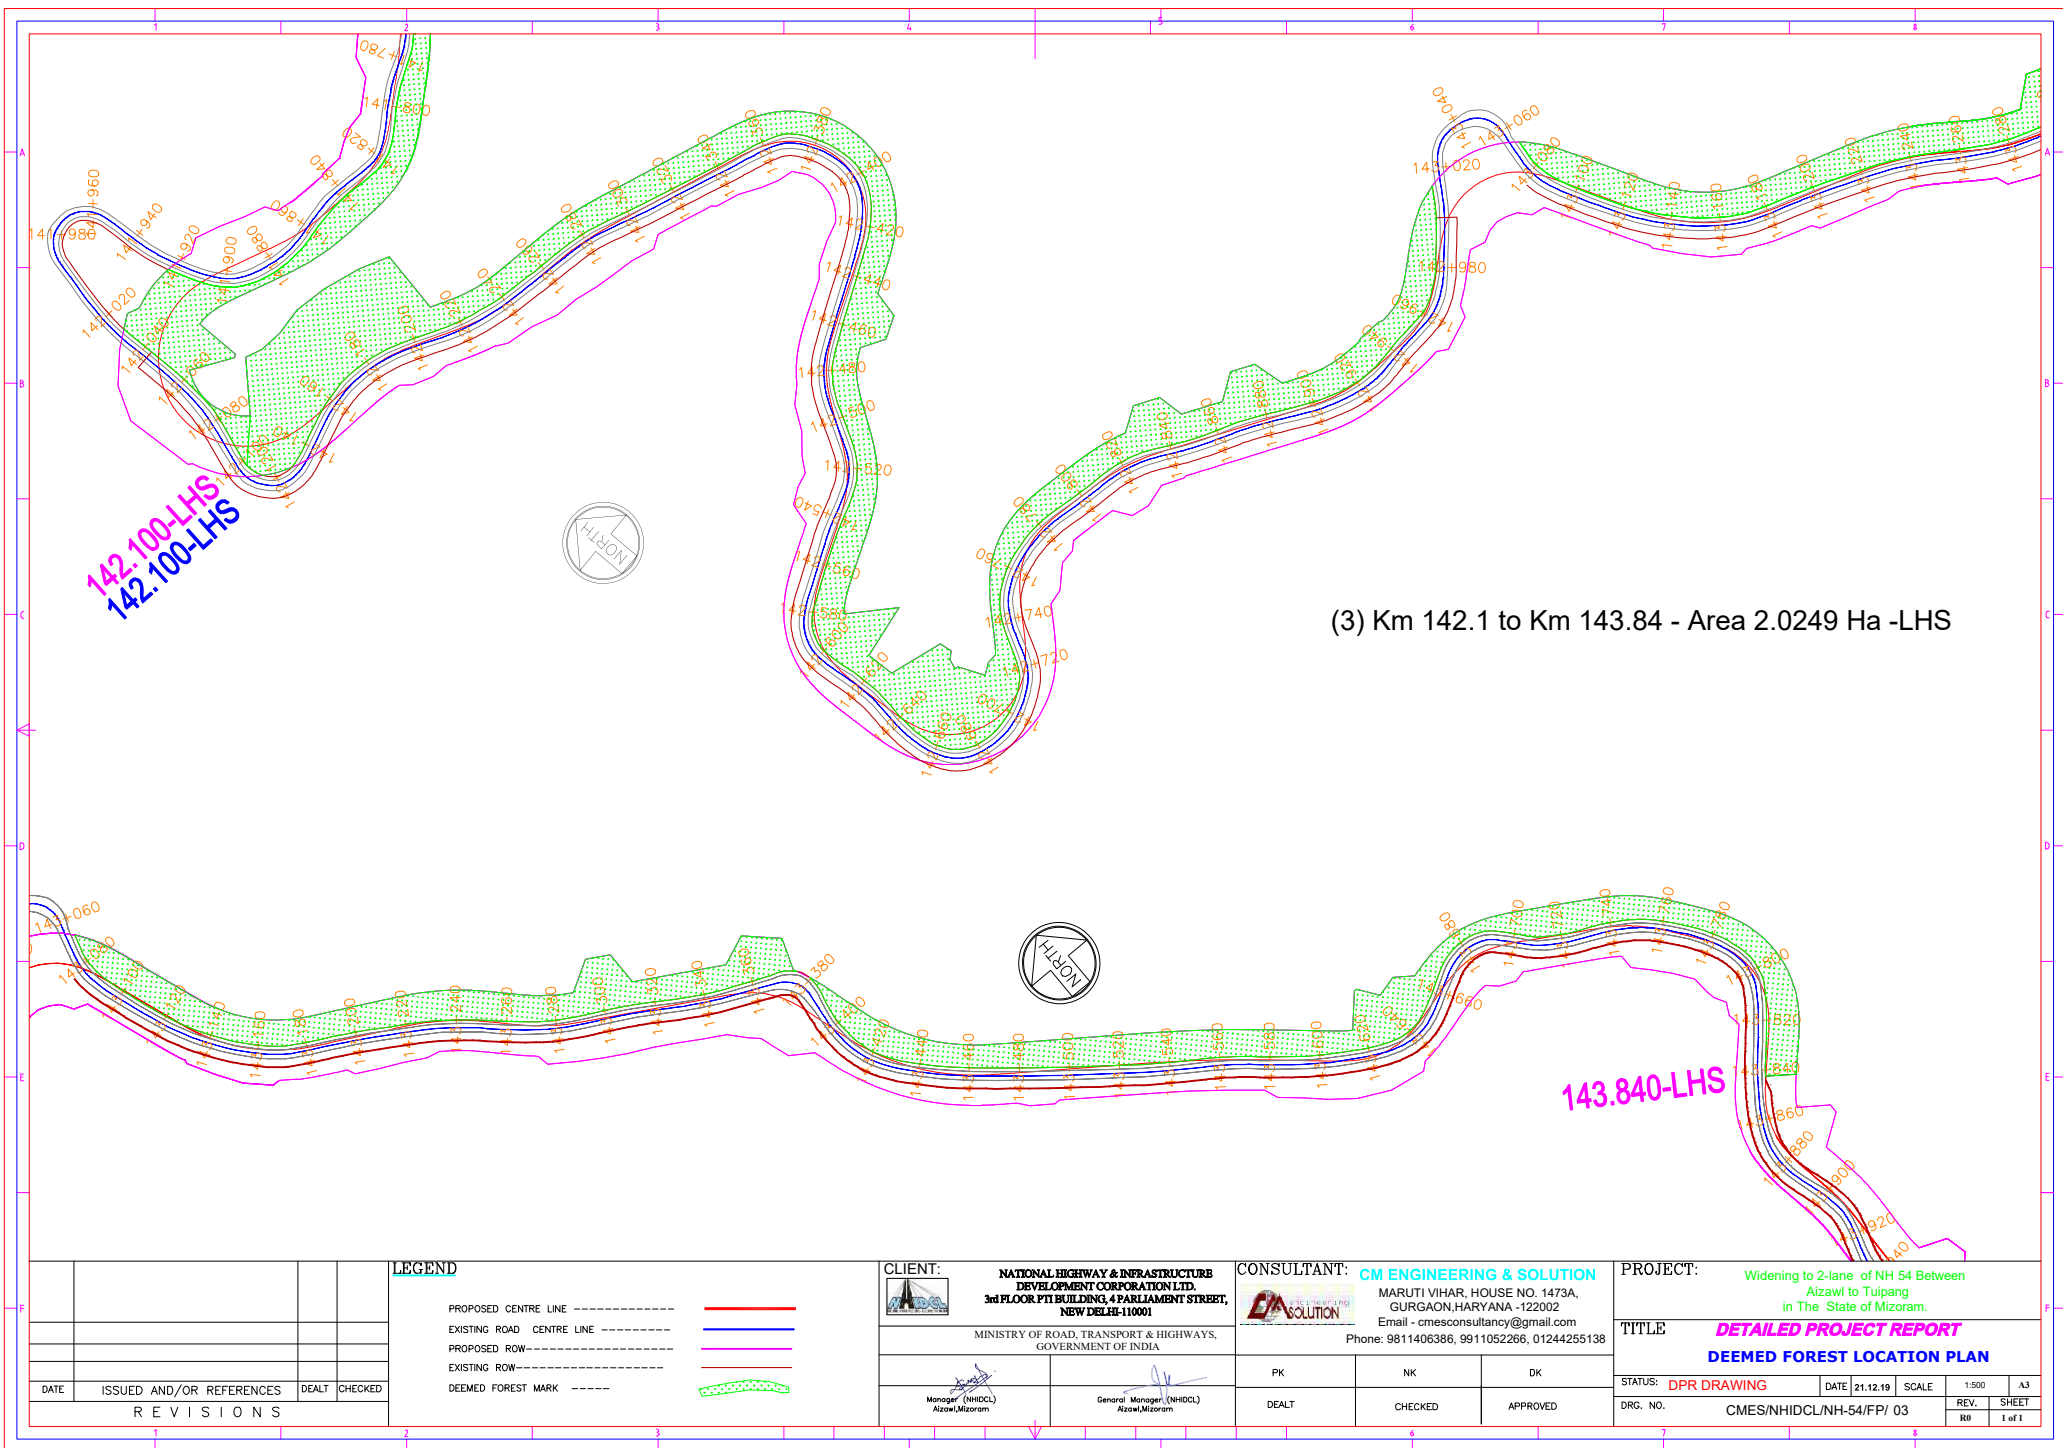
DATE	ISSUED AND/OR REFERENCES	DEALT	CHECKED
REVISIONS			

LEGEND	
PROPOSED CENTRE LINE	-----
EXISTING ROAD CENTRE LINE	-----
PROPOSED ROW	-----
EXISTING ROW	-----
DEEMED FOREST MARK	-----

CLIENT:	
NATIONAL HIGHWAY & INFRASTRUCTURE DEVELOPMENT CORPORATION LTD. 3rd FLOOR PITI BUILDING, 4 PARLIAMENT STREET, NEW DELHI-110001	
MINISTRY OF ROAD, TRANSPORT & HIGHWAYS, GOVERNMENT OF INDIA	
Manager (NHDCI) Aizawl, Mizoram	General Manager (NHDCI) Aizawl, Mizoram

CONSULTANT:		
<div><div>CM ENGINEERING & SOLUTION</div></div> <div>MARUTI VIHAR, HOUSE NO. 1473A, GURGAON, HARYANA -122002 Email - cmesconsultancy@gmail.com Phone: 9811406386, 9911052266, 01244255138</div>		
PK	NK	DK
DEALT	CHECKED	APPROVED

PROJECT:		Widening to 2-lane of NH 54 Between Aizawl to Tuipang in The State of Mizoram.				
TITLE		DETAILED PROJECT REPORT DEEMED FOREST LOCATION PLAN				
STATUS:	DPR DRAWING	DATE	21.12.19	SCALE	1:500	A3
DRG. NO.	CMES/NHIDC/NH-54/FP/ 02					REV. SHEET R0 1 of 1



DATE	ISSUED AND/OR REFERENCES	DEALT	CHECKED
REVISIONS			


LEGEND	
PROPOSED CENTRE LINE	-----
EXISTING ROAD CENTRE LINE	-----
PROPOSED ROW	-----
EXISTING ROW	-----
DEEMED FOREST MARK	-----

CLIENT:	
NATIONAL HIGHWAY & INFRASTRUCTURE DEVELOPMENT CORPORATION LTD. 3rd FLOOR PITI BUILDING, 4 PARLIAMENT STREET, NEW DELHI-110001	
MINISTRY OF ROAD, TRANSPORT & HIGHWAYS, GOVERNMENT OF INDIA	
Manager (NHIDCL) Aizawl, Mizoram	General Manager (NHIDCL) Aizawl, Mizoram

CONSULTANT:		
CM ENGINEERING & SOLUTION MARUTI VIHAR, HOUSE NO. 1473A, GURGAON, HARYANA -122002 Email - cmesconsultancy@gmail.com Phone: 9811406386, 9911052266, 01244255138		
PK	NK	DK
DEALT	CHECKED	APPROVED

PROJECT:			
Widening to 2-lane of NH 54 Between Aizawl to Tuipang in The State of Mizoram.			
TITLE			
DETAILED PROJECT REPORT DEEMED FOREST LOCATION PLAN			
STATUS: DPR DRAWING	DATE: 21.12.19	SCALE: 1:500	A3
DRG. NO. CMES/NHIDCL/NH-54/FP/ 03	REV. R0	SHEET 1 of 1	

(6) Km 185.32 to Km 186.68 - Area 0.8271 Ha -RHS

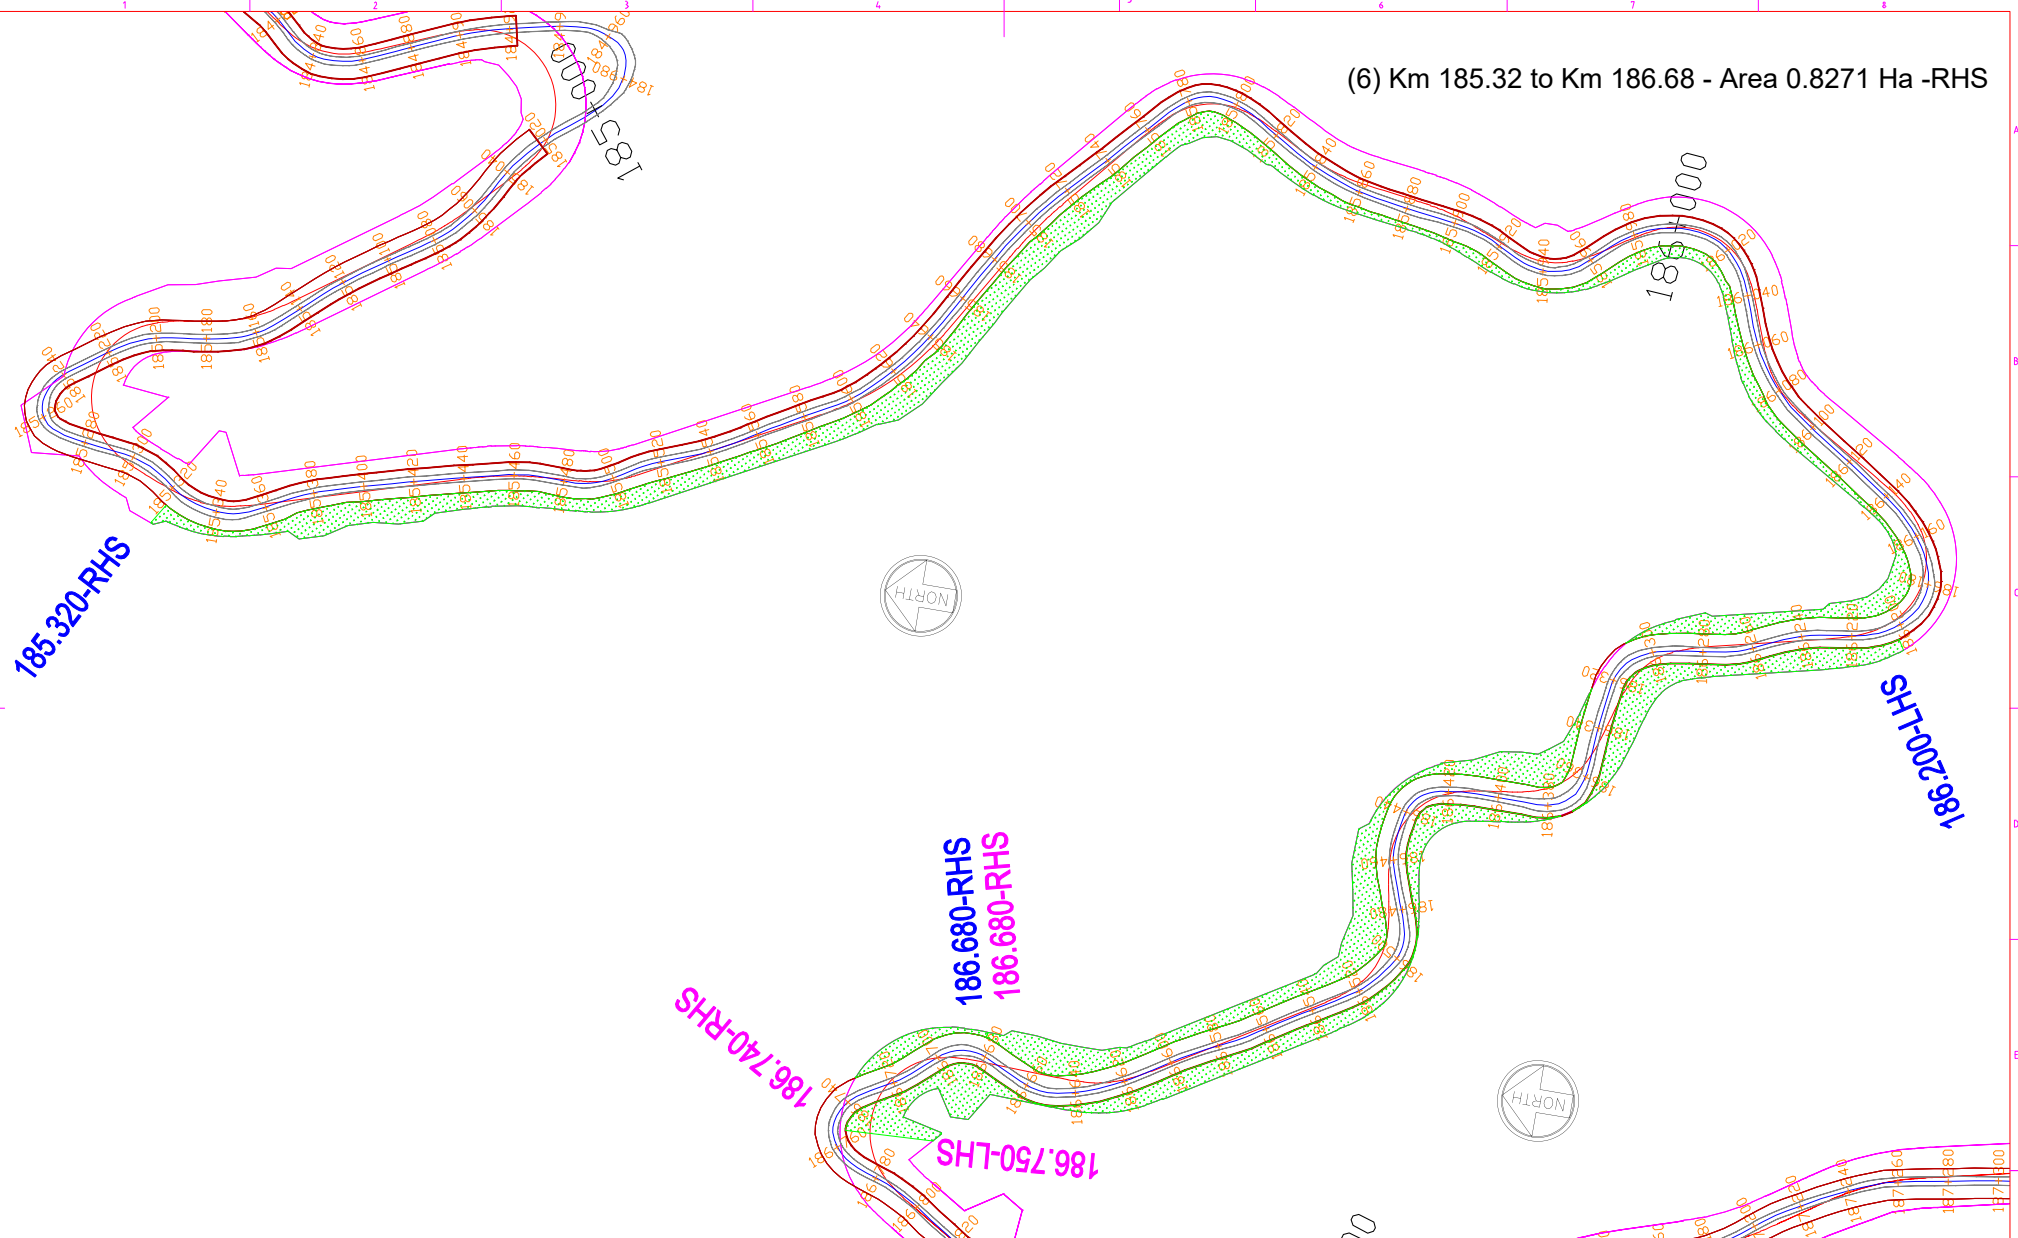

LEGEND

PROPOSED CENTRE LINE	-----	-----
EXISTING ROAD CENTRE LINE	-----	-----
PROPOSED ROW	-----	-----
EXISTING ROW	-----	-----
DEEMED FOREST MARK	-----	-----

CLIENT:



**NATIONAL HIGHWAY & INFRASTRUCTURE
DEVELOPMENT CORPORATION LTD.**
3rd FLOOR PITI BUILDING, 4 PARLIAMENT STREET,
NEW DELHI-110001

MINISTRY OF ROAD, TRANSPORT & HIGHWAYS,
GOVERNMENT OF INDIA

Manager (NHDCI)
Aizawl/Mizoram

General Manager (NHDCI)
Aizawl/Mizoram

CONSULTANT:



CM ENGINEERING & SOLUTION
MARUTI VIHAR, HOUSE NO. 1473A,
GURGAON, HARYANA -122002
Email - cmesconsultancy@gmail.com
Phone: 9811406386, 9911052266, 01244255138

PK
DEALT

NK
CHECKED

DK
APPROVED

PROJECT:

Widening to 2-lane of NH 54 Between
Aizawl to Tuipang
in The State of Mizoram.

TITLE

DETAILED PROJECT REPORT
DEEMED FOREST LOCATION PLAN

STATUS: **DPR DRAWING**

DATE: 21.12.19

SCALE: 1:500


SHEET

DRG. NO. CMES/NHDCI/NH-54/FP/ 05

REV. SHEET
R0 1 of 1

DATE	ISSUED AND/OR REFERENCES	DEALT	CHECKED
REVISIONS			

- (7) Km 186.2 to Km 186.75 - Area 0.3366 Ha -LHS
(8) Km 186.68 to Km 186.74 - Area 0.0259 Ha -RHS

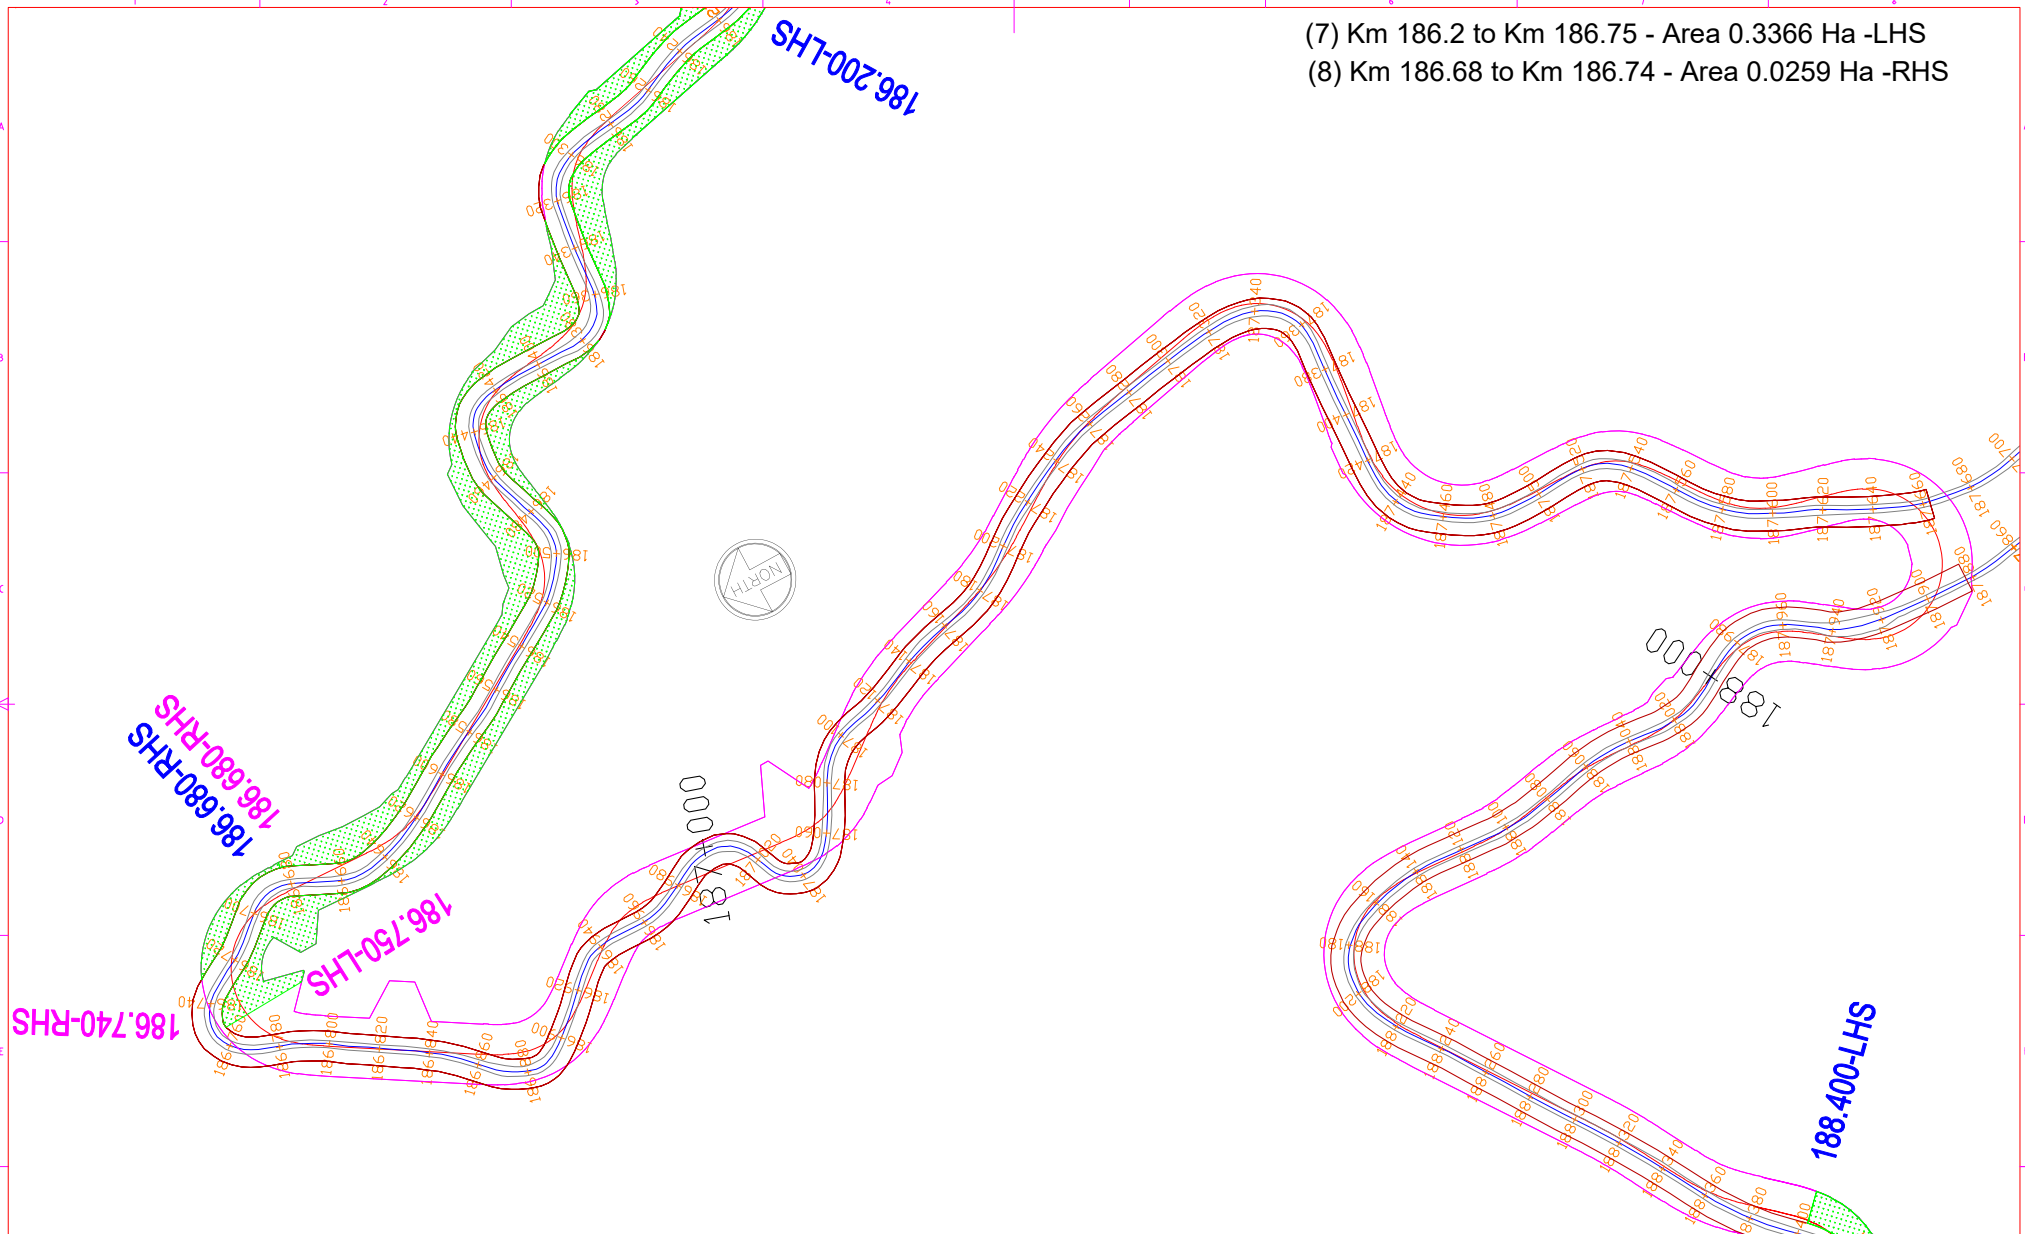

LEGEND

PROPOSED CENTRE LINE	-----	-----
EXISTING ROAD CENTRE LINE	-----	-----
PROPOSED ROW	-----	-----
EXISTING ROW	-----	-----
DEEMED FOREST MARK	-----	-----

CLIENT:



**NATIONAL HIGHWAY & INFRASTRUCTURE
DEVELOPMENT CORPORATION LTD.**
3rd FLOOR PITI BUILDING, 4 PARLIAMENT STREET,
NEW DELHI-110001

MINISTRY OF ROAD, TRANSPORT & HIGHWAYS,
GOVERNMENT OF INDIA

Manager (NHDCCL)
Aizawl, Mizoram

General Manager (NHDCCL)
Aizawl, Mizoram

CONSULTANT:



CM ENGINEERING & SOLUTION
MARUTI VIHAR, HOUSE NO. 1473A,
GURGAON, HARYANA -122002
Email - cmesconsultancy@gmail.com
Phone: 9811406386, 9911052266, 01244255138

PK

NK

DK

DEALT

CHECKED

APPROVED

PROJECT:

Widening to 2-lane of NH 54 Between
Aizawl to Tuipang
in The State of Mizoram.

TITLE

DETAILED PROJECT REPORT
DEEMED FOREST LOCATION PLAN

STATUS: **DPR DRAWING**

DATE: 21.12.19

SCALE: 1:500

A3

DRG. NO.

CMES/NHDCCL/NH-54/FP/ 06


REV.

SHEET

1 of 1

(9) Km 188.4 to Km 188.745 - Area 0.3259 Ha -LHS

(10) Km 188.4 to Km 188.88 - Area 0.1666 Ha -RHS

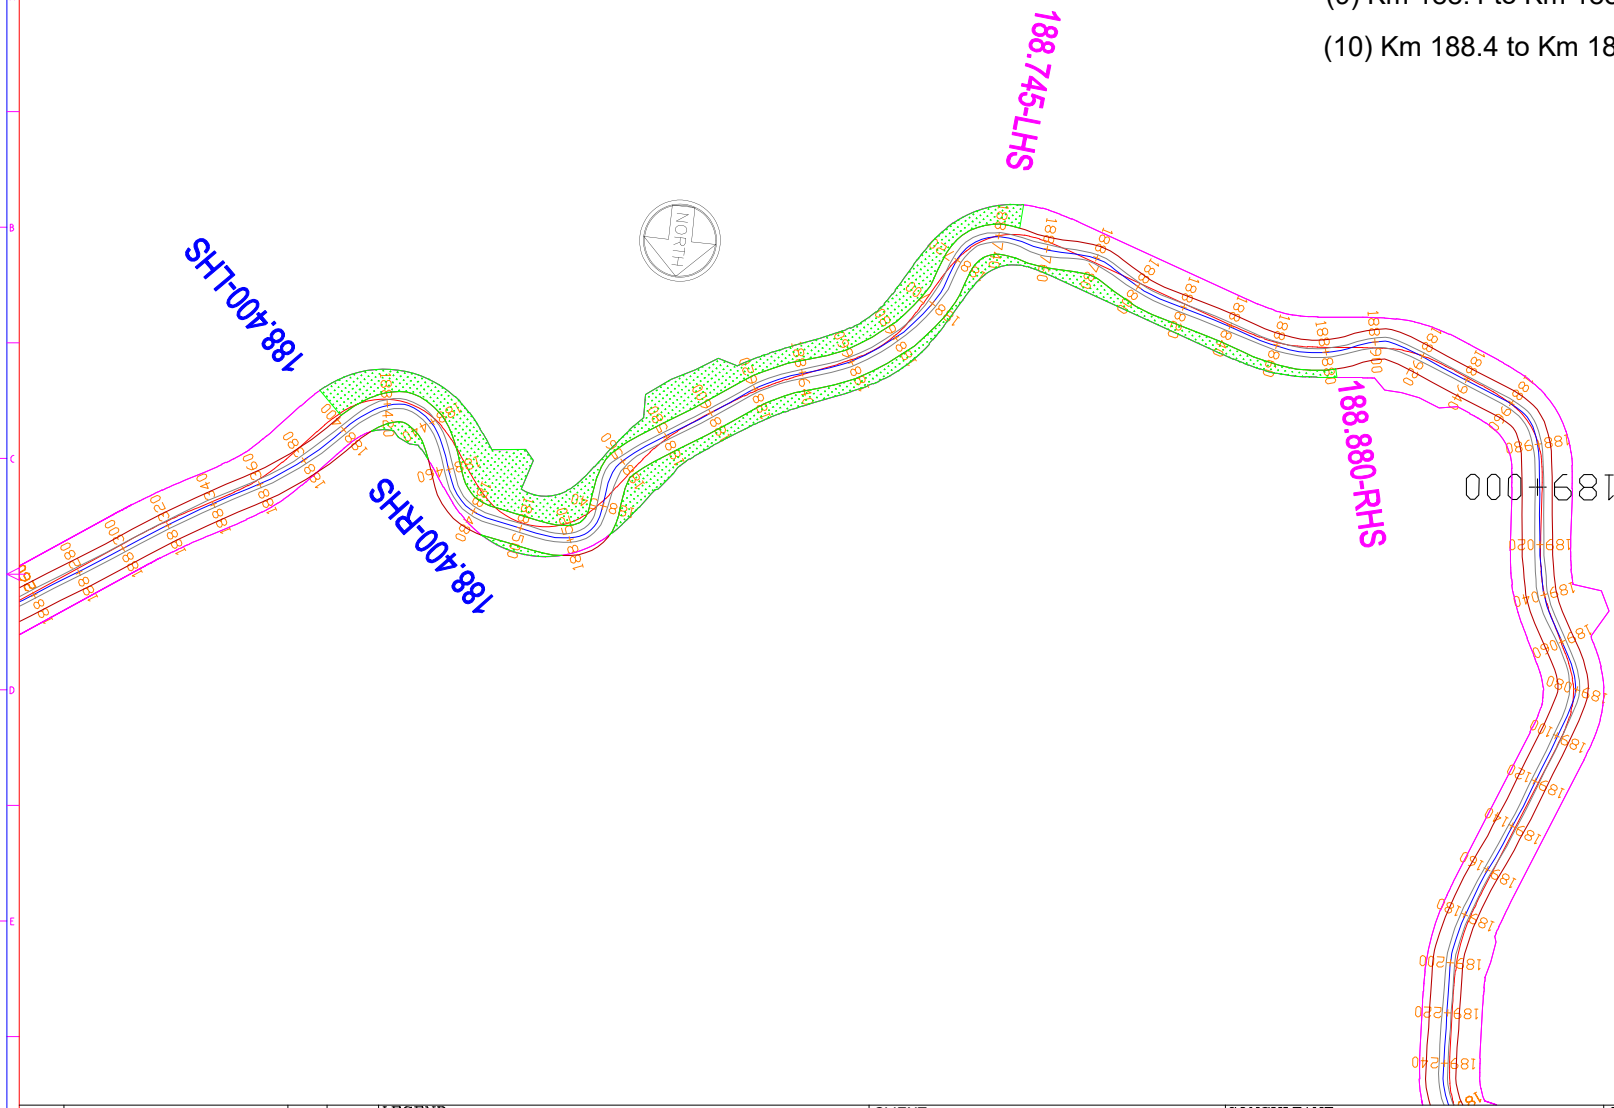

LEGEND

PROPOSED CENTRE LINE	-----	-----
EXISTING ROAD CENTRE LINE	-----	-----
PROPOSED ROW	-----	-----
EXISTING ROW	-----	-----
DEEMED FOREST MARK	-----	-----

CLIENT:



**NATIONAL HIGHWAY & INFRASTRUCTURE
DEVELOPMENT CORPORATION LTD.**
3rd FLOOR PITI BUILDING, 4 PARLIAMENT STREET,
NEW DELHI-110001

MINISTRY OF ROAD, TRANSPORT & HIGHWAYS,
GOVERNMENT OF INDIA

Manager (NHIDCL)
Aizawl, Mizoram

General Manager (NHIDCL)
Aizawl, Mizoram

CONSULTANT:



CM ENGINEERING & SOLUTION
MARUTI VIHAR, HOUSE NO. 1473A,
GURGAON, HARYANA -122002
Email - cmesconsultancy@gmail.com
Phone: 9811406386, 9911052266, 01244255138

PK	NK	DK
DEALT	CHECKED	APPROVED

PROJECT:

Widening to 2-lane of NH 54 Between
Aizawl to Tuipang
in The State of Mizoram.

TITLE

DETAILED PROJECT REPORT
DEEMED FOREST LOCATION PLAN

STATUS: DPR DRAWING	DATE: 21.12.19	SCALE: 1:500	A3
DRG. NO. CMES/NHIDCL/NH-54/FP/ 07	REV. R0	SHEET 1 of 1	

DATE	ISSUED AND/OR REFERENCES	DEALT	CHECKED
REVISIONS			

SH-619-061



191.000

(11) Km 190.613 to Km 191.74 - Area 0.6033 Ha -RHS
(12) Km 191.74 to Km 192.44 - Area 0.3245 Ha -RHS

191.740-RHS
191.740-RHS



192+000



192+000

192.440-RHS

LEGEND

PROPOSED CENTRE LINE	-----	-----
EXISTING ROAD CENTRE LINE	-----	-----
PROPOSED ROW	-----	-----
EXISTING ROW	-----	-----
DEEMED FOREST MARK	-----	-----



CLIENT:
**NATIONAL HIGHWAY & INFRASTRUCTURE
DEVELOPMENT CORPORATION LTD.**
3rd FLOOR PITI BUILDING, 4 PARLIAMENT STREET,
NEW DELHI-110001

MINISTRY OF ROAD, TRANSPORT & HIGHWAYS,
GOVERNMENT OF INDIA

Manager (NHDCCL)
Aizawl, Mizoram

General Manager (NHDCCL)
Aizawl, Mizoram



CONSULTANT:
CM ENGINEERING & SOLUTION
MARUTI VIHAR, HOUSE NO. 1473A,
GURGAON, HARYANA -122002
Email - cmesconsultancy@gmail.com
Phone: 9811406386, 9911052266, 01244255138

PK
DEALT

NK
CHECKED

DK
APPROVED


PROJECT:
Widening to 2-lane of NH 54 Between
Aizawl to Tuipang
in The State of Mizoram.

TITLE
DETAILED PROJECT REPORT
DEEMED FOREST LOCATION PLAN

STATUS: DPR DRAWING	DATE: 21.12.19	SCALE: 1:500	A3
DRG. NO. CMES/NHDCCL/NH-54/FP/ 08	REV. R0	SHEET 1 of 1	

DATE	ISSUED AND/OR REFERENCES	DEALT	CHECKED
REVISIONS			

(13) Km 233.91 to Km 234.7 - Area 0.4053 Ha -LHS

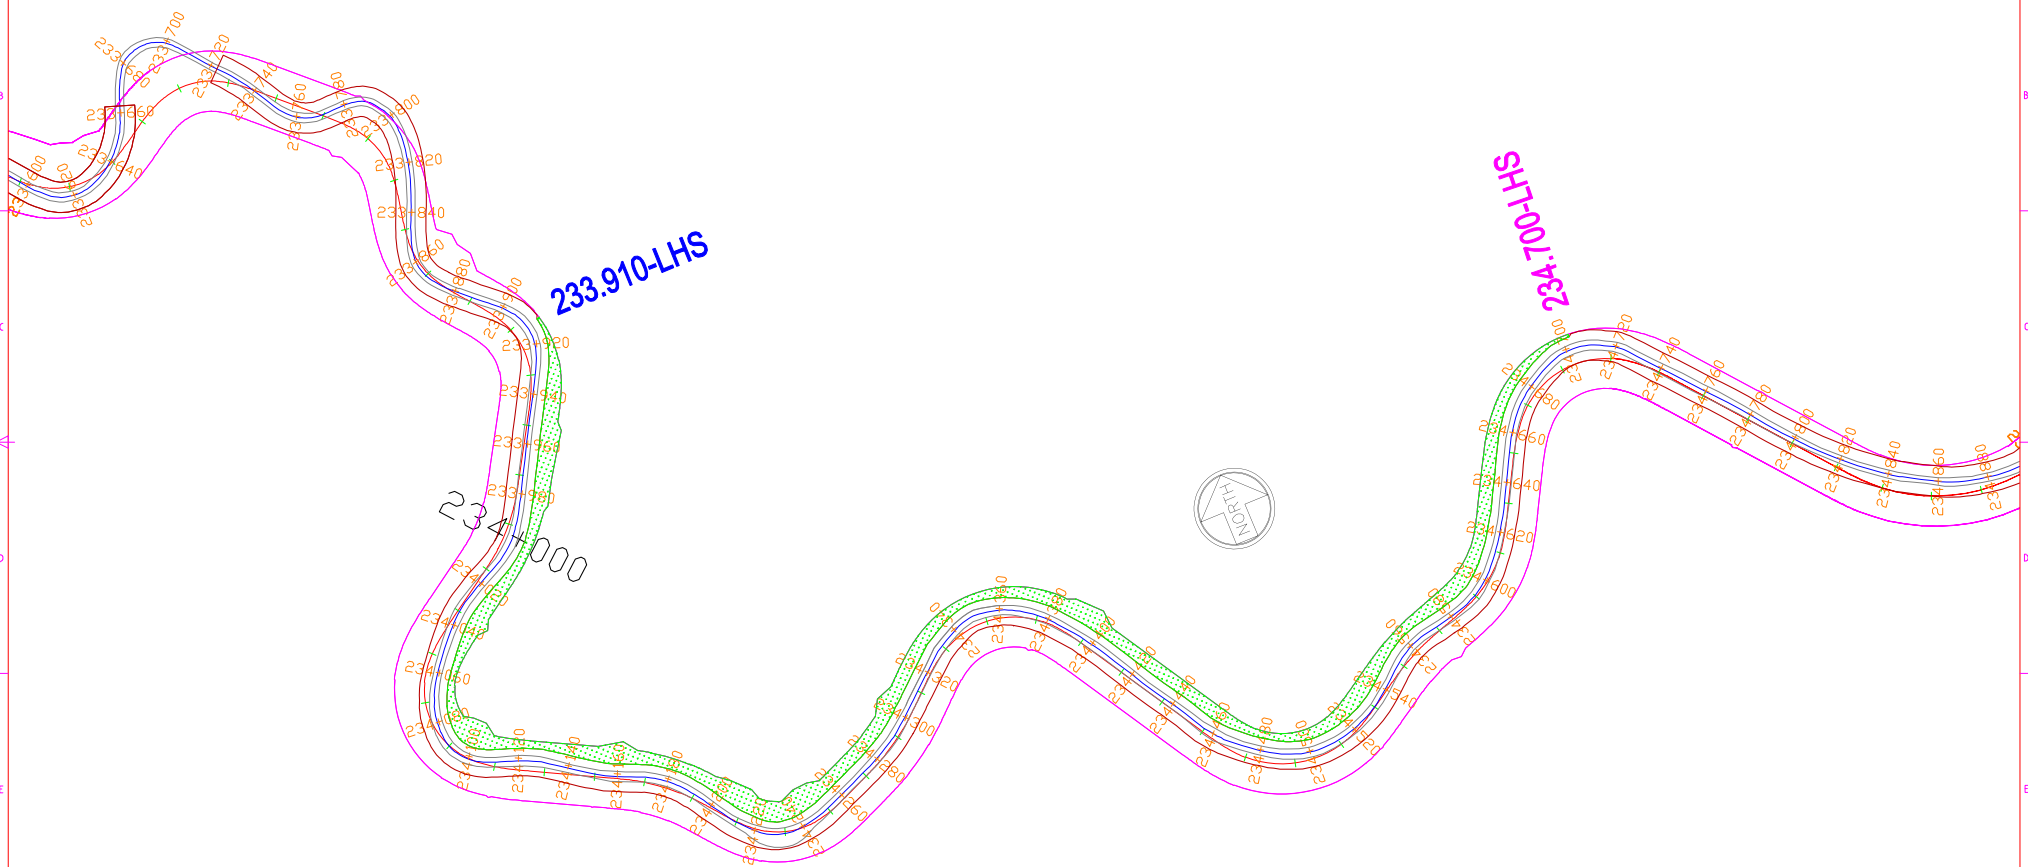

DATE	ISSUED AND/OR REFERENCES	DEALT	CHECKED
REVISIONS			

LEGEND	
PROPOSED CENTRE LINE	-----
EXISTING ROAD CENTRE LINE	-----
PROPOSED ROW	-----
EXISTING ROW	-----
DEEMED FOREST MARK	-----

CLIENT:
NATIONAL HIGHWAY & INFRASTRUCTURE DEVELOPMENT CORPORATION LTD.
3rd FLOOR, PTI BUILDING, 4 PARLIAMENT STREET, NEW DELHI-110001

MINISTRY OF ROAD, TRANSPORT & HIGHWAYS, GOVERNMENT OF INDIA

Manager (NHIDCL)
Aizawl, Mizoram


CONSULTANT:
CM ENGINEERING & SOLUTION
MARUTI VIHAR, HOUSE NO. 1473A, GURGAON, HARYANA -122002
Email - cmesconsultancy@gmail.com
Phone: 9811406386, 9911052266, 01244255138


PK NK DK
DEALT CHECKED APPROVED

PROJECT:
Widening to 2-lane of NH 54 Between Aizawl to Tuipang in The State of Mizoram.

TITLE
DETAILED PROJECT REPORT
DEEMED FOREST LOCATION PLAN

STATUS: **DPR DRAWING** DATE: 21.12.19 SCALE: 1:500 A3
DRG. NO. CMES/NHIDCL/NH-54/FP/ 09 REV. SHEET
R0 1 of 1

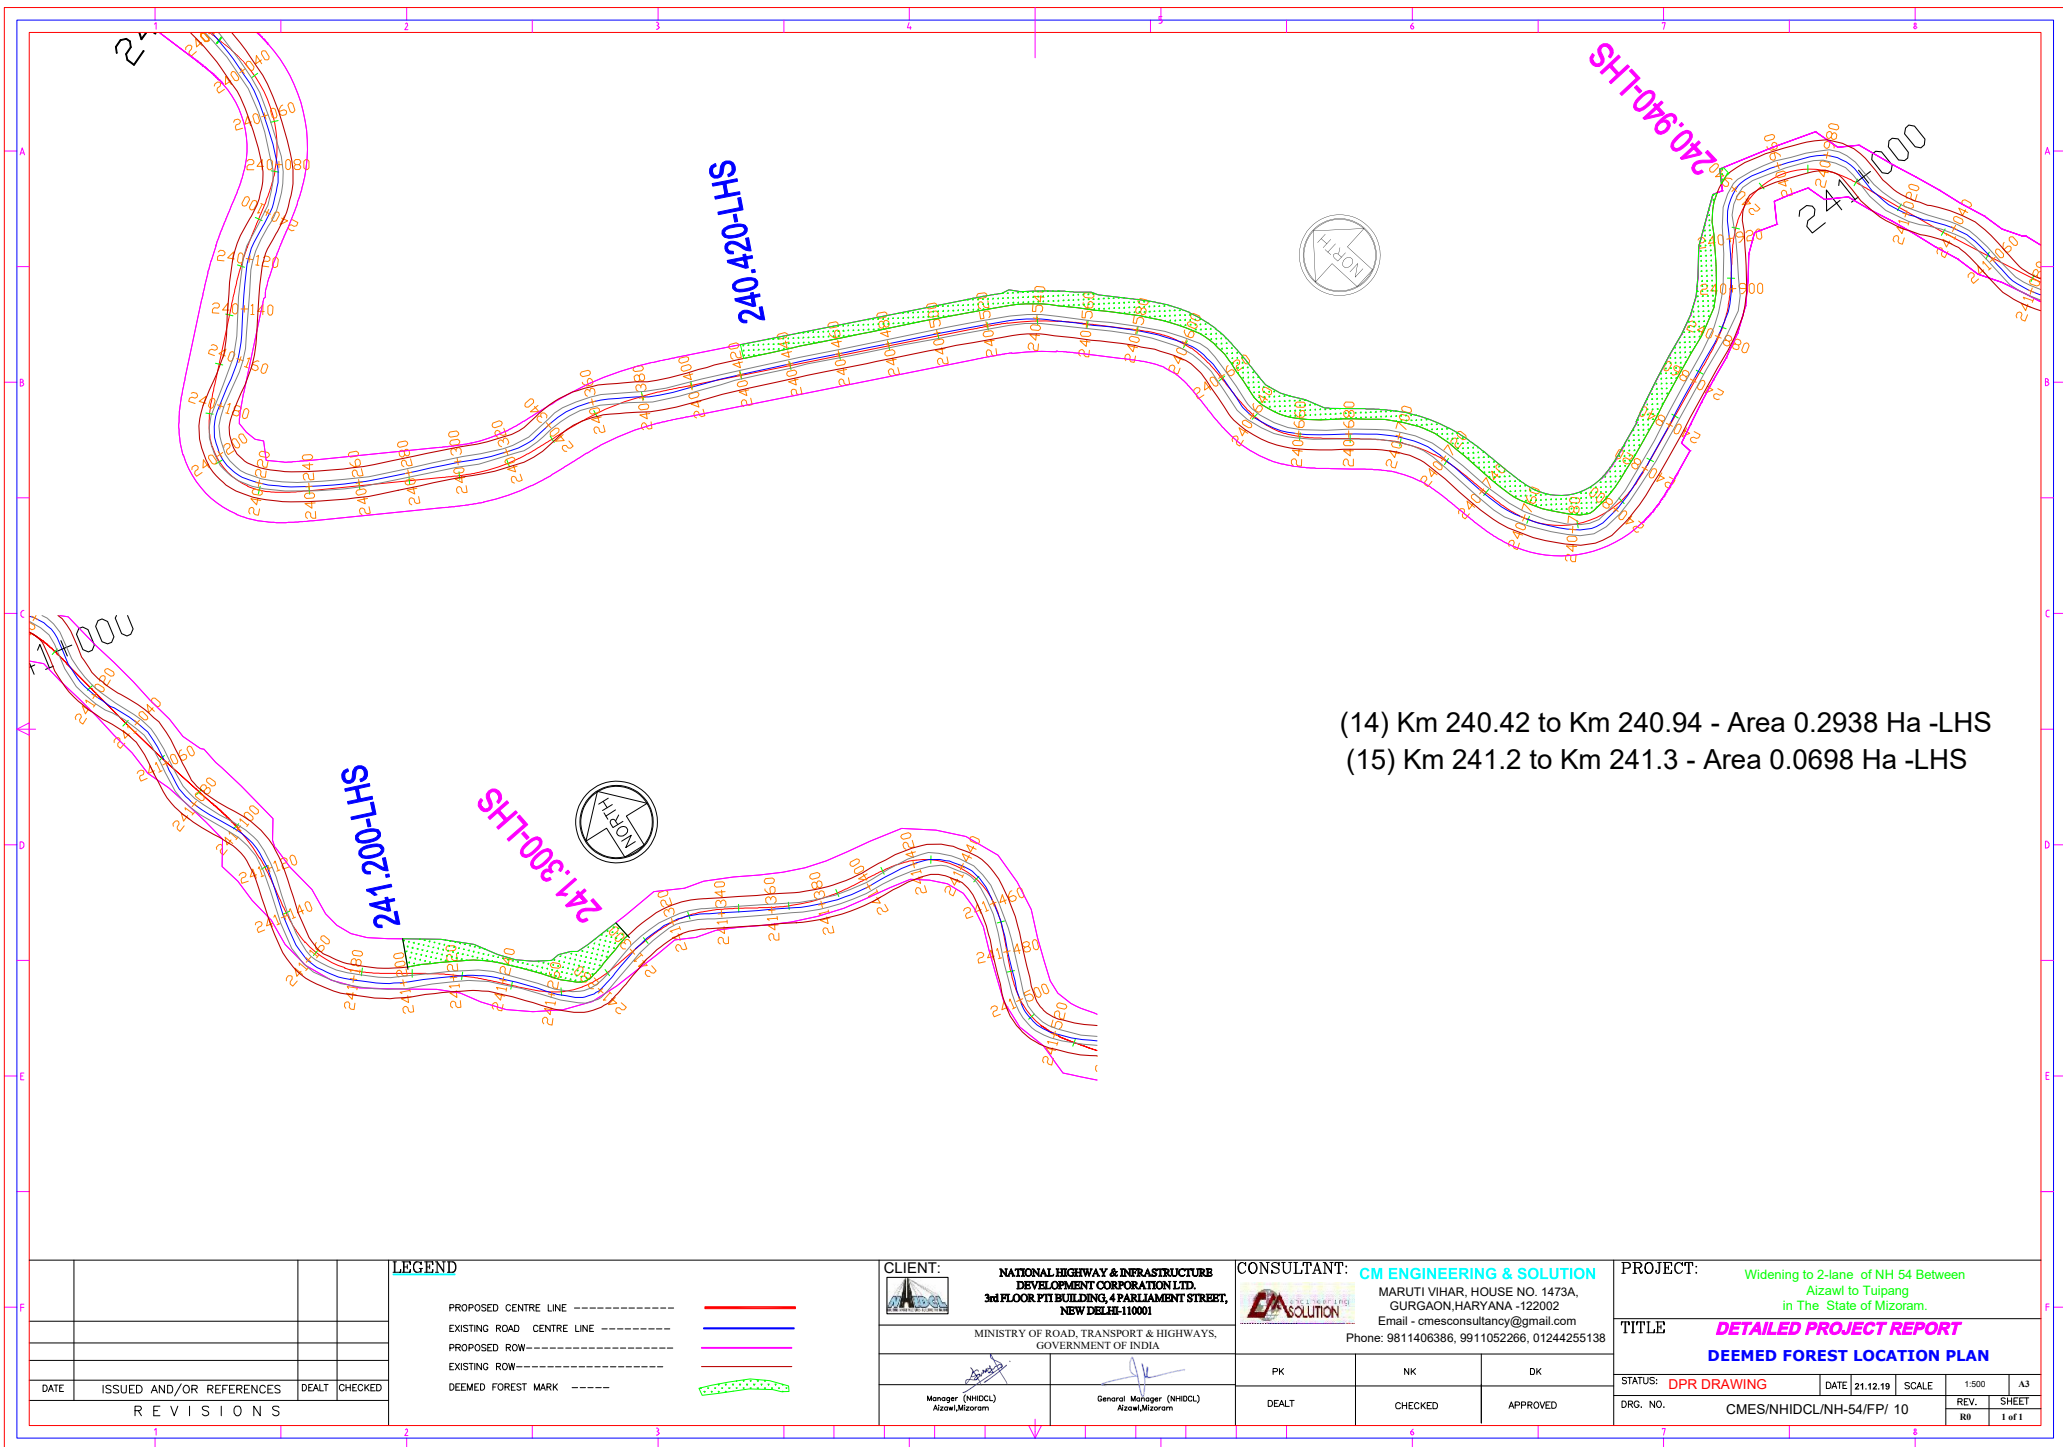

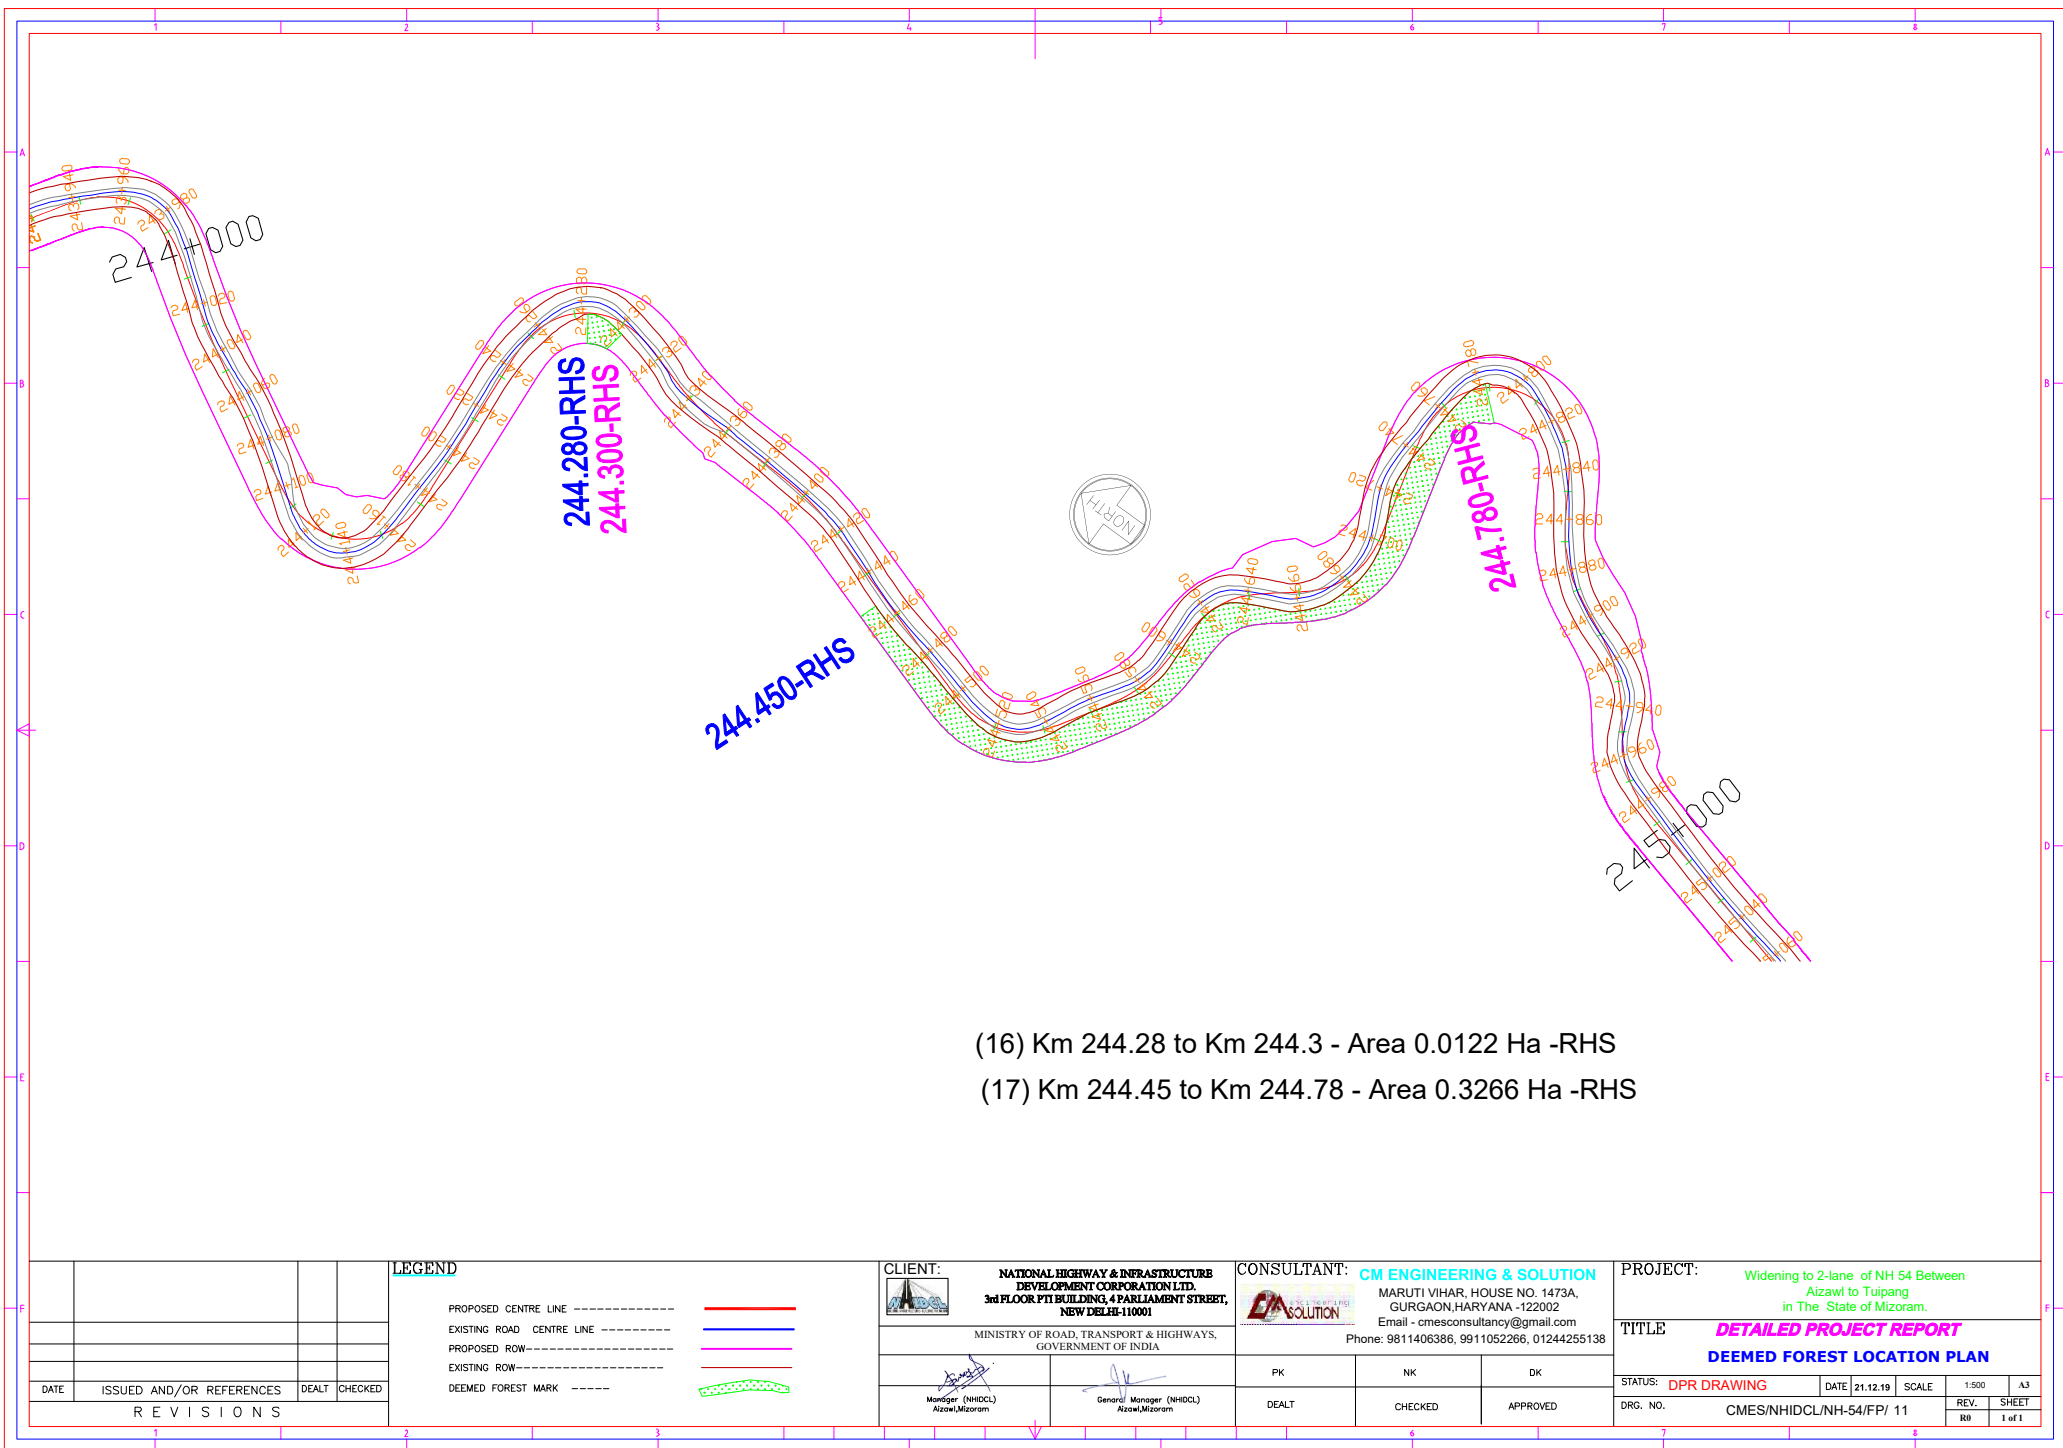

(16) Km 244.28 to Km 244.3 - Area 0.0122 Ha -RHS

(17) Km 244.45 to Km 244.78 - Area 0.3266 Ha -RHS

LEGEND

PROPOSED CENTRE LINE	-----	-----
EXISTING ROAD CENTRE LINE	-----	-----
PROPOSED ROW	-----	-----
EXISTING ROW	-----	-----
DEEMED FOREST MARK	-----	-----

CLIENT:



NATIONAL HIGHWAY & INFRASTRUCTURE
DEVELOPMENT CORPORATION LTD.
3rd FLOOR, P.T.I. BUILDING, 4, PARLIAMENT STREET,
NEW DELHI-110001

MINISTRY OF ROAD, TRANSPORT & HIGHWAYS,
GOVERNMENT OF INDIA

Manager (NHIDCL)
Aizawl, Mizoram

General Manager (NHIDCL)
Aizawl, Mizoram

CONSULTANT:



CM ENGINEERING & SOLUTION
MARUTI VIHAR, HOUSE NO. 1473A,
GURGAON, HARYANA -122002
Email - cmesconsultancy@gmail.com
Phone: 9811406386, 9911052266, 01244255138

PK

NK

DK

DEALT

CHECKED

APPROVED

PROJECT:

Widening to 2-lane of NH 54 Between
Aizawl to Tuipang
in The State of Mizoram.

TITLE

DETAILED PROJECT REPORT
DEEMED FOREST LOCATION PLAN

STATUS: DPR DRAWING

DATE: 21.12.19

SCALE: 1:500

SHEET: A3

DRG. NO.

CMES/NHIDCL/NH-54/FP/ 11

REV.

SHEET

1 of 1

REVISIONS

DATE ISSUED AND/OR REFERENCES DEALT CHECKED