


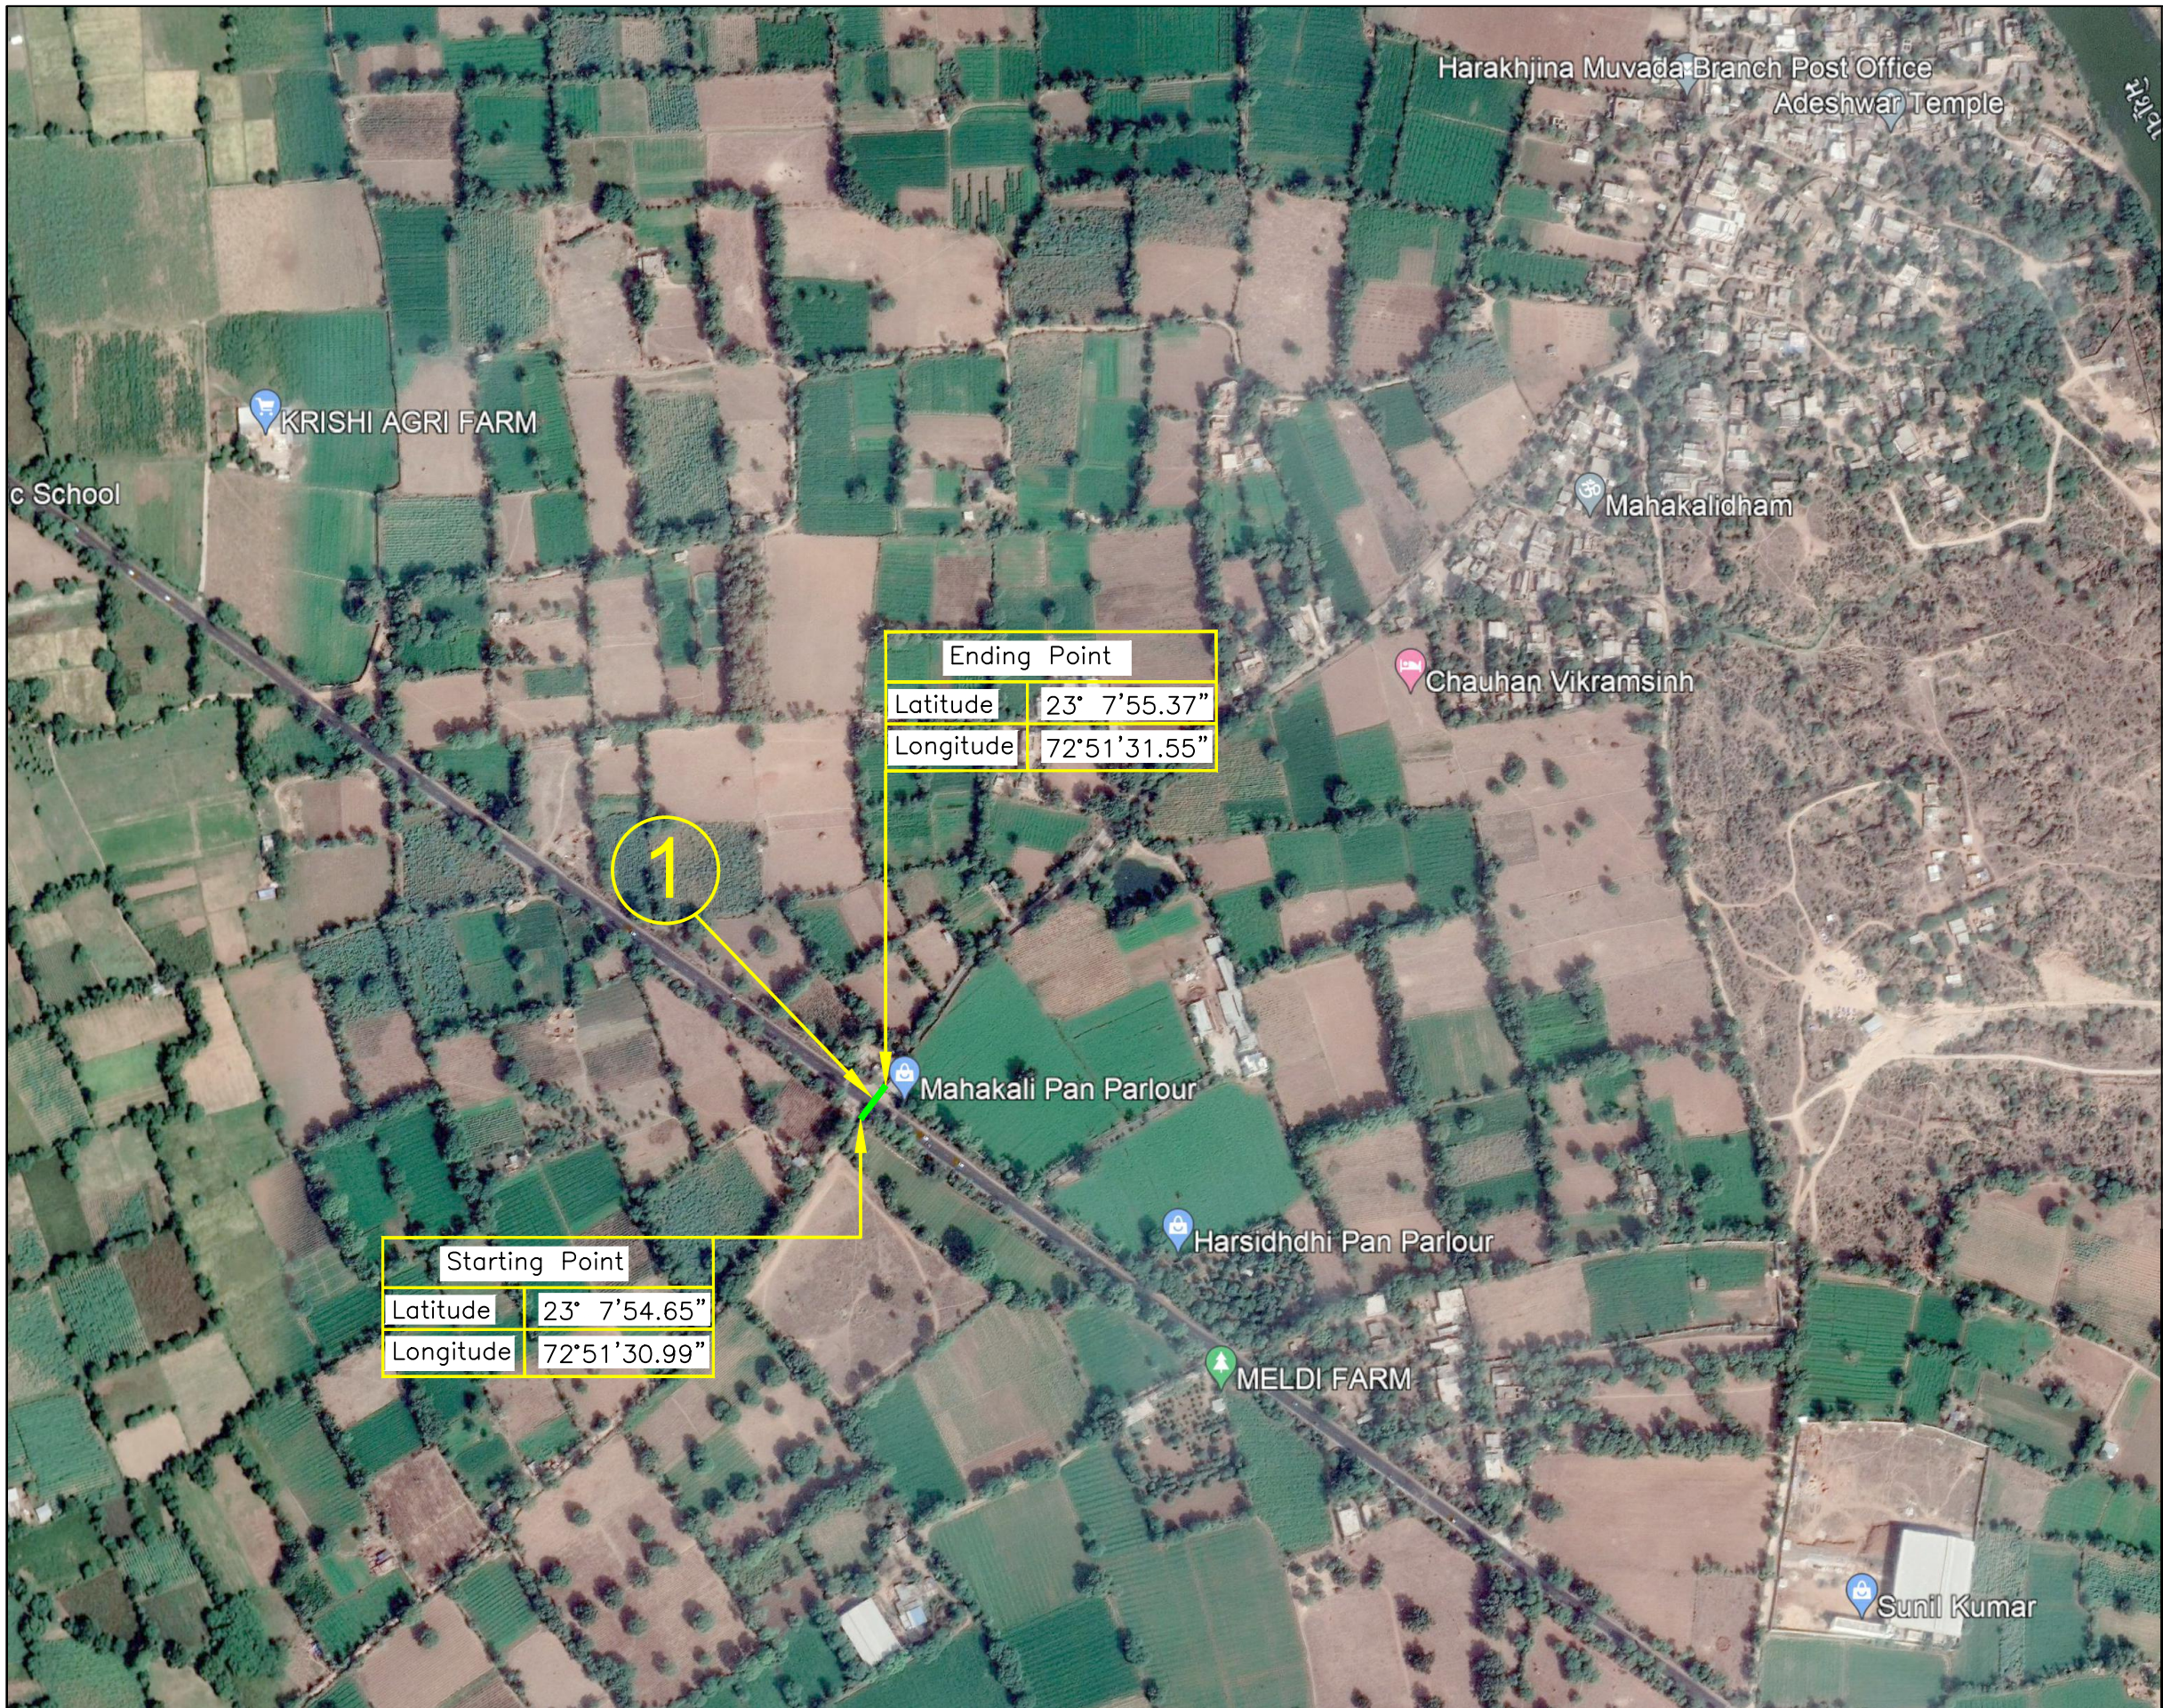

(1) Crossing of SH-141 Near Harkhjina Muvada Village. @ch 0 to @ch 20, Width = 20M

Starting Point		Ending Point	
Latitude	23° 7'54.65"	Latitude	23° 7'55.37"
Longitude	72°51'30.99"	Longitude	72°51'31.55"

LEGEND

PROPOSED GAS PIPELINE

PROJECT : MDPE GAS PIPELINE CONNECTIVITY FOR HARKHAJI NA MUVADA TALUKA - DEHGAM, DIST. - GANDHINAGAR

CLIENT :  **SABARMATI GAS LTD.**
SECTOR-21, GANDHINAGAR

CONSULTANTS :  Multi Mantech International Pvt. Ltd.
M-SQUARE, MILLENIUM PLAZA, JUDGES BUNGALOWS ROAD, VASTRAPUR, AHMEDABAD-380 015, INDIA.
PH. : 91-79-26750515, 26750516, 26750517. FAX : 91-79-26764099
E-mail : info@mmipl.in

TITLE : GEO MAP

DRAWN BY : VASANT	EXAMINED BY : D.H.JOSHI	REV.
SURVEY BY : HARGOVIND		0
CHECKED BY : JIGAR	PROJ. CODE	DRG. NO.
SCALE = 1 : 50	SGL/215.1.81	MM/SGL/HMPL/GEO
DATE : 03/05/2022		