



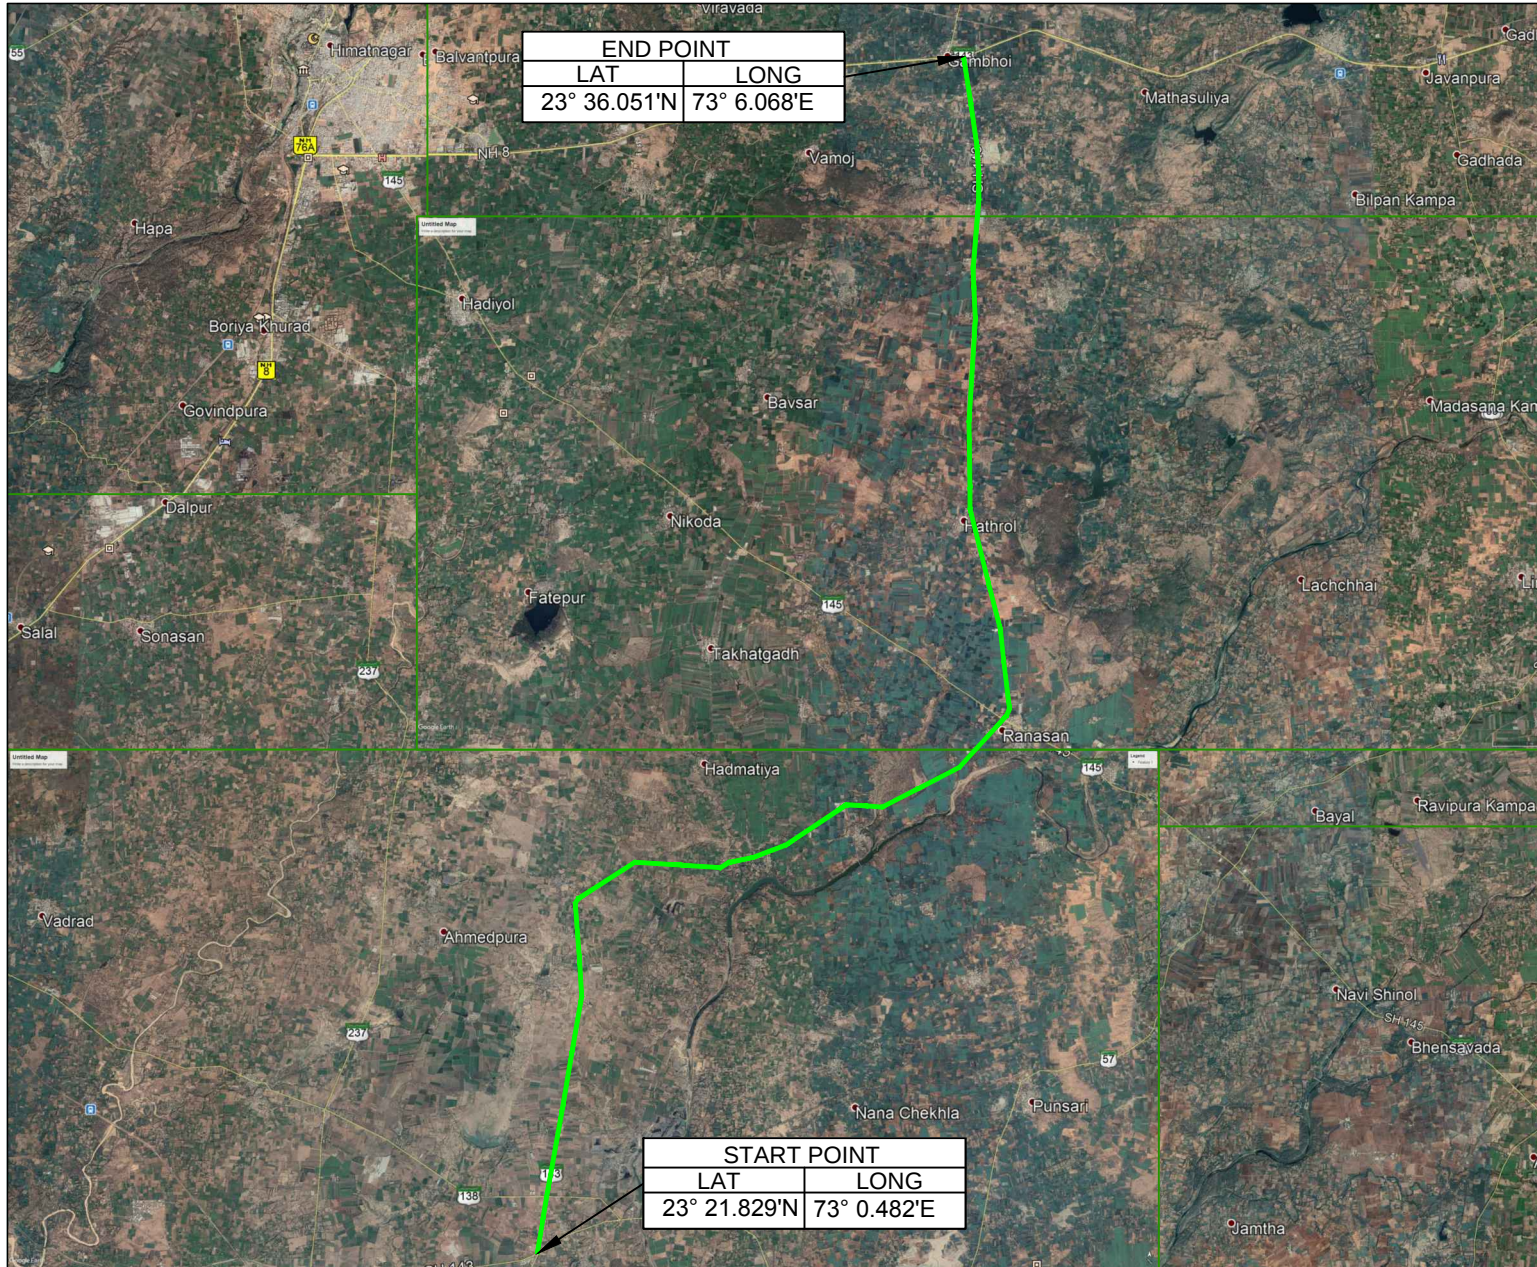

END POINT	
LAT	LONG
23° 36.051'N	73° 6.068'E

START POINT	
LAT	LONG
23° 21.829'N	73° 0.482'E

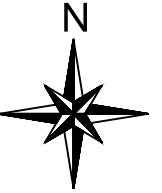

LEGEND	DESCRIPTION
	PROPOSED ROAD WIDEINING

SR.NO.	DESCRIPTION	LAT	LONG
1	START POINT	23° 21.829'N	73° 0.482'E
2	END POINT	23° 36.051'N	73° 6.068'E

PROJECT: ROAD WIDENING OF MAJARA TALOD HARSOL
GAMBOI ROAD KM 23/540 TO 56/540

DIVISION: SOCIAL FOREST DIVISION ,SABARKANTHA

CLIENT: R & B DIVISION ,HIMATNAGAR

RANGE: TALOD AND HIMATNAGAR

CONSULTANT: HRP Infra Consultants Pvt. Ltd.
437, Yash Arian, Swami Vivekanand Circle, Memnagar
Ahmedabad - 380052. (Gujarat)
Tele Phone: 079-48948555
e-mail:info@hrpinfra.com., Web:www.hrpinfra.com

CHECKED BY: POONAM	TITLE: GEO MAP
DRAWN BY: VIDHILA	SCALE: N.T.S
DATE: 01-04-2019	SIZE: A-4