


**MAP SHOWING PROPOSED WATER PIPELINE AND STRUCTURES LAYOUT
FOR TELANGANA DRINKING WATER SUPPLY PROJECT.
(BALRAJGUTTA SEGMENT-25/14, SET-6) KHAMMAM DISTRICT.**

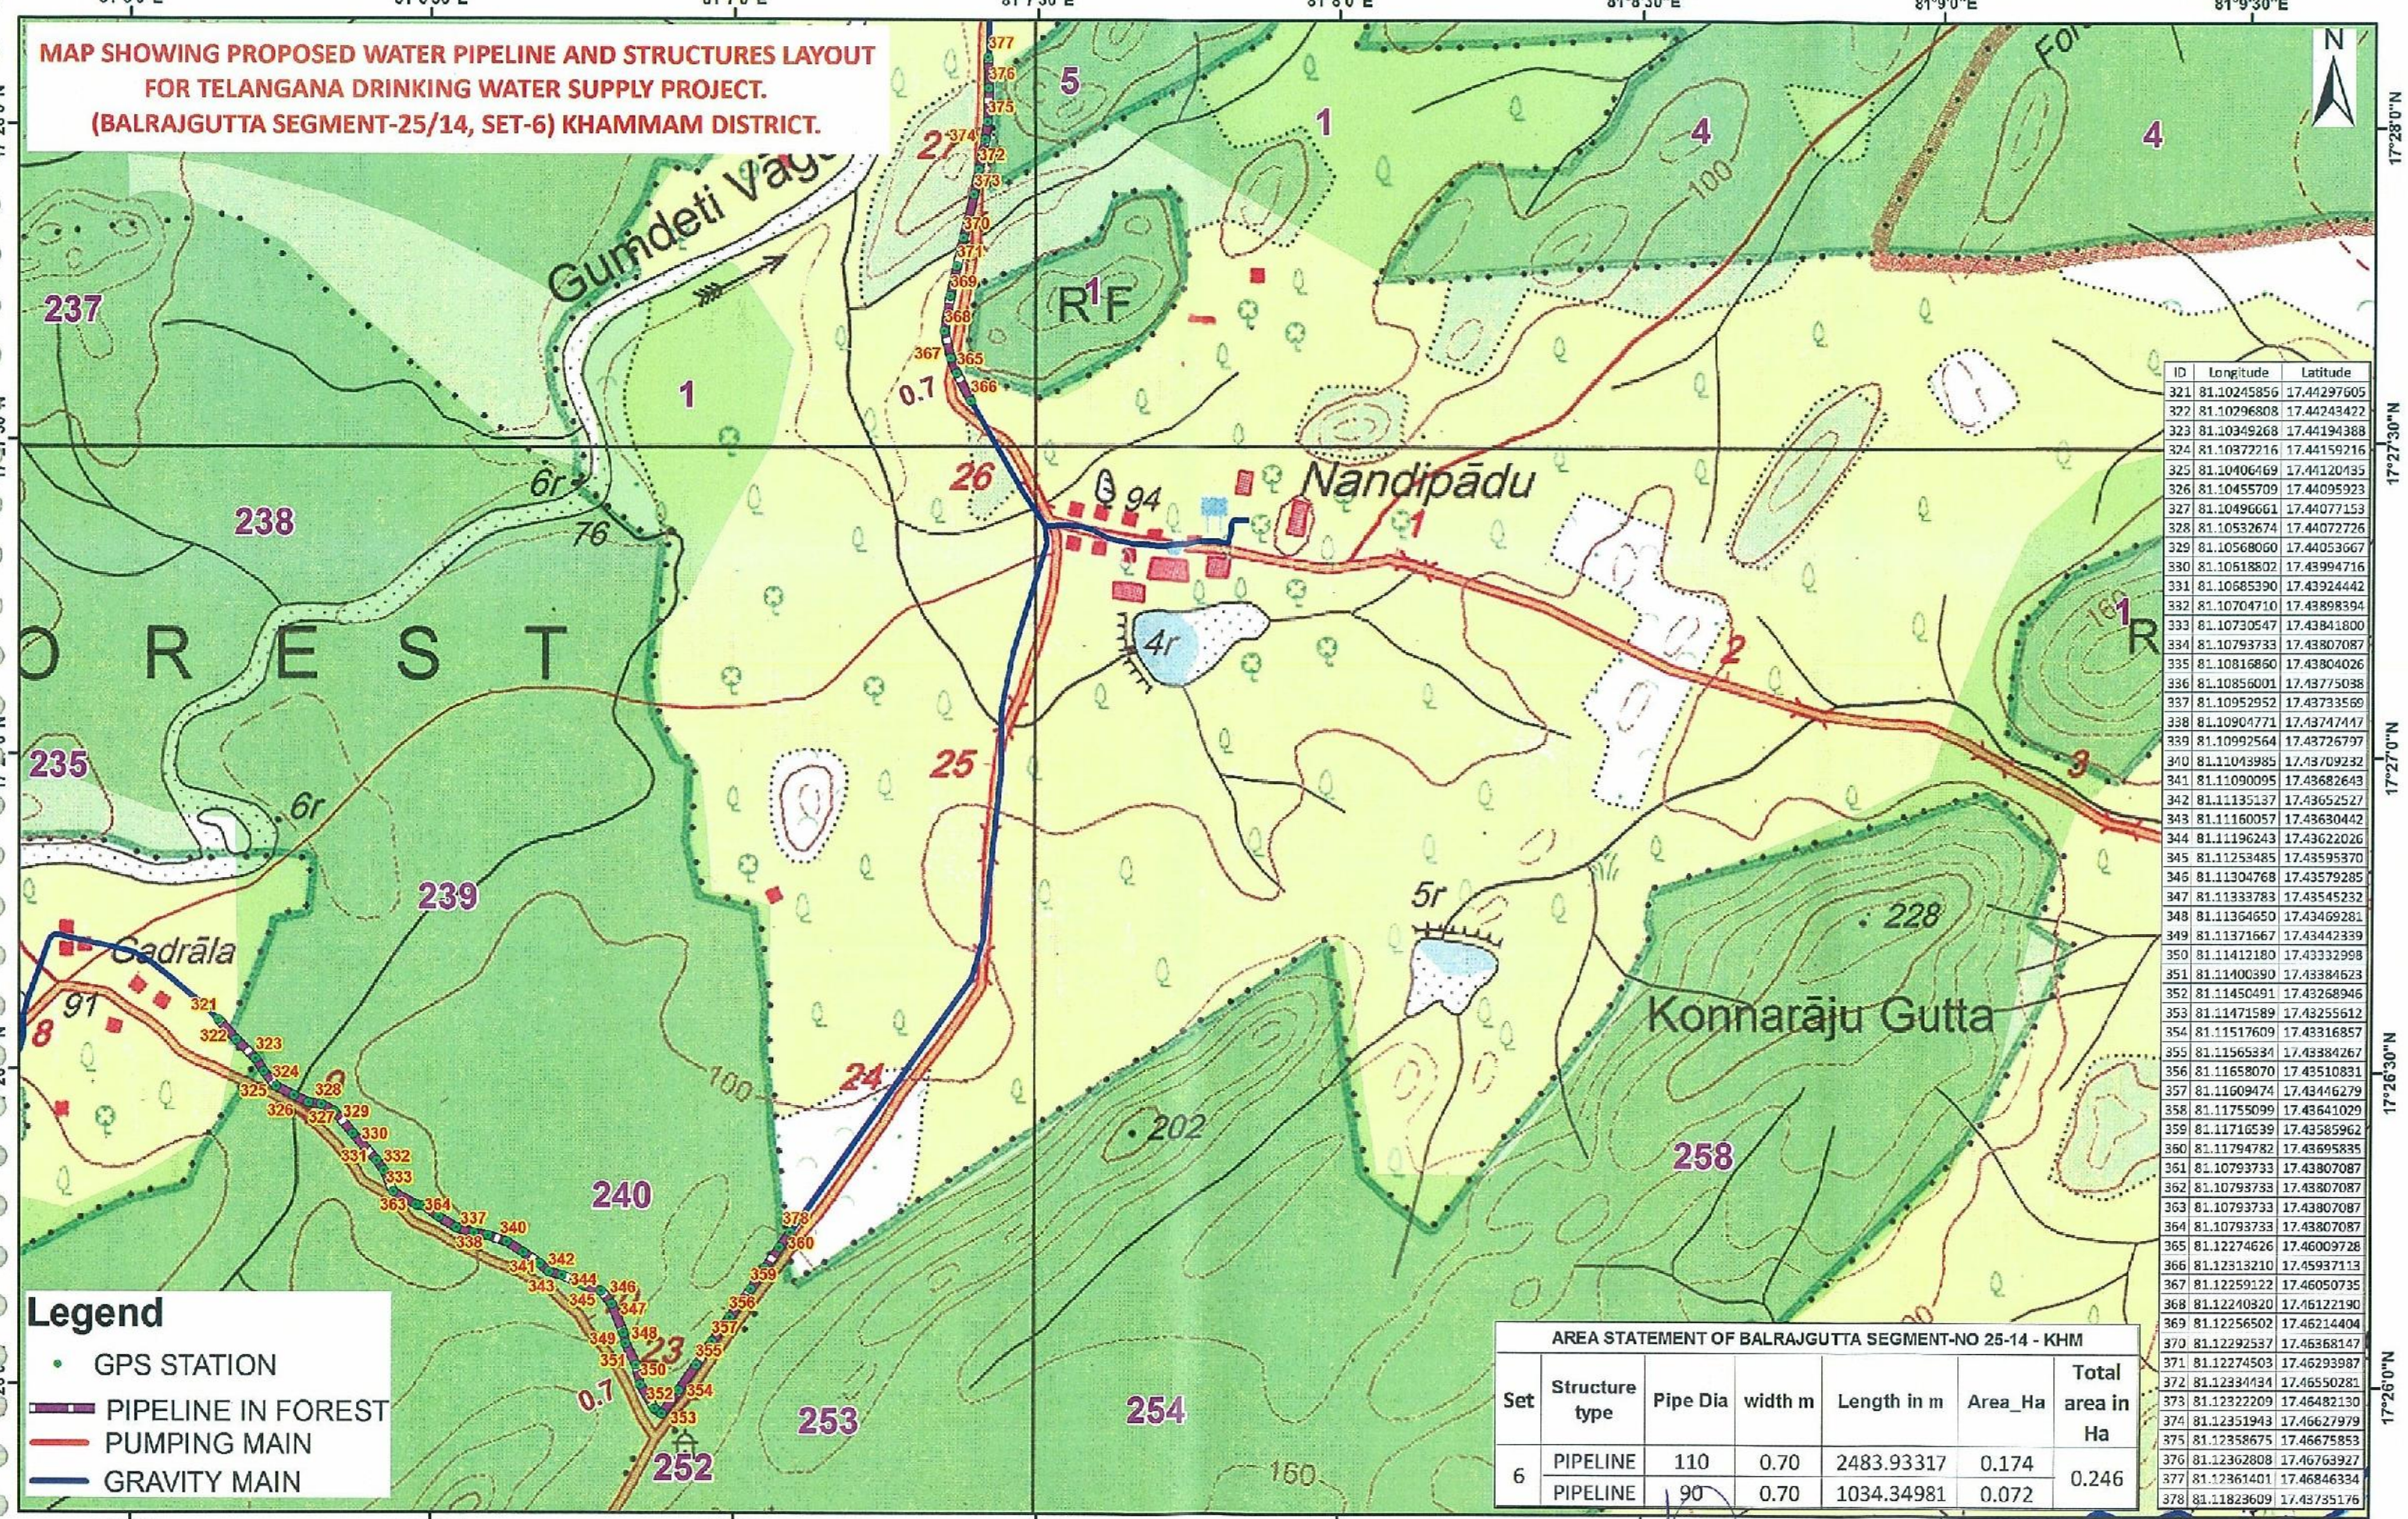

Legend

- GPS STATION
- PIPELINE IN FOREST
- PUMPING MAIN
- GRAVITY MAIN

ID	Longitude	Latitude
321	81.10245856	17.44297605
322	81.10296808	17.44243422
323	81.10349268	17.44194388
324	81.10372216	17.44159216
325	81.10406469	17.44120435
326	81.10455709	17.44095923
327	81.10496661	17.44077153
328	81.10532674	17.44072726
329	81.10568060	17.44053667
330	81.10618802	17.43994716
331	81.10685390	17.43924442
332	81.10704710	17.43898394
333	81.10730547	17.43841800
334	81.10793733	17.43807087
335	81.10816860	17.43804026
336	81.10856001	17.43775038
337	81.10952952	17.43733569
338	81.10904771	17.43747417
339	81.10992564	17.43726797
340	81.11043985	17.43709232
341	81.11090095	17.43682643
342	81.11135137	17.43652527
343	81.11160057	17.43630442
344	81.11196243	17.43622026
345	81.11253485	17.43595370
346	81.11304768	17.43579285
347	81.11333783	17.43545232
348	81.11364650	17.43469281
349	81.11371667	17.43442339
350	81.11412180	17.43332998
351	81.11400390	17.43384623
352	81.11450491	17.43268946
353	81.11471589	17.43255612
354	81.11517609	17.43316857
355	81.11565334	17.43384267
356	81.11658070	17.43510831
357	81.11609474	17.43446279
358	81.11755099	17.43641029
359	81.11716539	17.43585962
360	81.11794782	17.43695835
361	81.10793733	17.43807087
362	81.10793733	17.43807087
363	81.10793733	17.43807087
364	81.10793733	17.43807087
365	81.12274626	17.46009728
366	81.12313210	17.45937113
367	81.12259122	17.46050735
368	81.12240320	17.46122190
369	81.12256502	17.46214404
370	81.12292537	17.46368147
371	81.12274503	17.46293987
372	81.12344134	17.46550281
373	81.12322209	17.46482130
374	81.12351943	17.46627979
375	81.12358675	17.46675853
376	81.12362808	17.46763927
377	81.12361401	17.46846334
378	81.11823609	17.43735176

AREA STATEMENT OF BALRAJGUTTA SEGMENT-NO 25-14 - KHM

Set	Structure type	Pipe Dia	width m	Length in m	Area_Ha	Total area in Ha
6	PIPELINE	110	0.70	2483.93317	0.174	0.246
	PIPELINE	90	0.70	1034.34981	0.072	

Geographic Coordinate System and WGS-84 Datum



Superintending Engineer
TDWSP Circle, Khammam

Chief Engineer
TDWSP, Hyderabad

