

DGPS MAP

Development of Six-lane access controlled in Delhi portion of Delhi Saharanpur Highway from Akshardham NH-9 (Old NH-24) junction to Delhi/UP Border (Ch. 0.000 to Ch. 14.750) in the state of Delhi on EPC mode under Economic Corridor in Phase-I of Bharatmala Pariyojana



December - 2021

CLIENT:-



NATIONAL HIGHWAYS AUTHORITY OF INDIA

Ministry of Road Transport & Highways, Government of India

CONSULTANT:-



S.A. Infrastructure Consultants Pvt. Ltd.

1101A, 11 FLOOR TOWER A-II, ANSAL CORPORATE PARK,
PLOT NO. 7A/1, SECTOR 142, NOIDA-201301 (UTTAR PRADESH)
PHONE NO- 0120-6148000 FAX-0120-6148090

EMAIL: info@sainfra.com


LONGITUDE	LATITUDE	KML_FOLDER	Patach nme
77° 16' 56.2842" E	28° 36' 50.2495" N	Coordinate	L1
77° 16' 56.4713" E	28° 36' 50.3368" N	Coordinate	L1
77° 16' 55.1370" E	28° 36' 52.4193" N	Coordinate	L1
77° 16' 54.9125" E	28° 36' 52.2946" N	Coordinate	L1

77° 16' 53.8526" E	28° 36' 54.1713" N	Coordinate	L2
77° 16' 53.9898" E	28° 36' 54.2586" N	Coordinate	L2
77° 16' 53.5907" E	28° 36' 54.9070" N	Coordinate	L2
77° 16' 53.4161" E	28° 36' 54.8073" N	Coordinate	L2


77° 16' 48.9270" E	28° 37' 1.6844" N	Coordinate	L3
77° 16' 49.1016" E	28° 37' 1.8340" N	Coordinate	L3
77° 16' 46.0464" E	28° 37' 6.5851" N	Coordinate	L3
77° 16' 45.7846" E	28° 37' 6.4604" N	Coordinate	L3

77° 16' 44.4626" E	28° 37' 7.8196" N	Coordinate	L4
77° 16' 44.6498" E	28° 37' 7.9318" N	Coordinate	L4
77° 16' 45.2234" E	28° 37' 7.1836" N	Coordinate	L4
77° 16' 45.3606" E	28° 37' 7.1711" N	Coordinate	L4

77° 16' 40.8839" E	28° 37' 13.6368" N	Coordinate	L5
77° 16' 41.1084" E	28° 37' 13.8114" N	Coordinate	L5
77° 16' 37.5794" E	28° 37' 18.8991" N	Coordinate	L5
77° 16' 37.2801" E	28° 37' 18.7619" N	Coordinate	L5

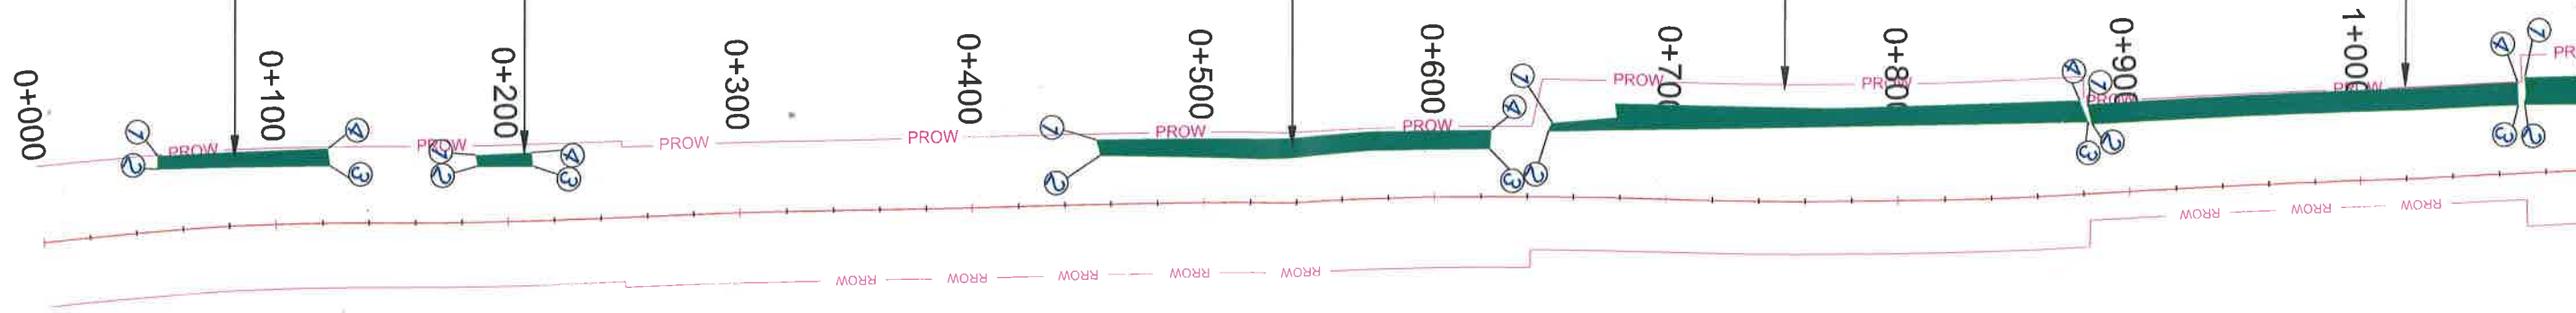

77° 16' 37.1429" E	28° 37' 18.8118" N	Coordinate	L6
77° 16' 37.5170" E	28° 37' 18.9864" N	Coordinate	L6
77° 16' 33.6015" E	28° 37' 25.1964" N	Coordinate	L6
77° 16' 33.0404" E	28° 37' 25.0093" N	Coordinate	L6

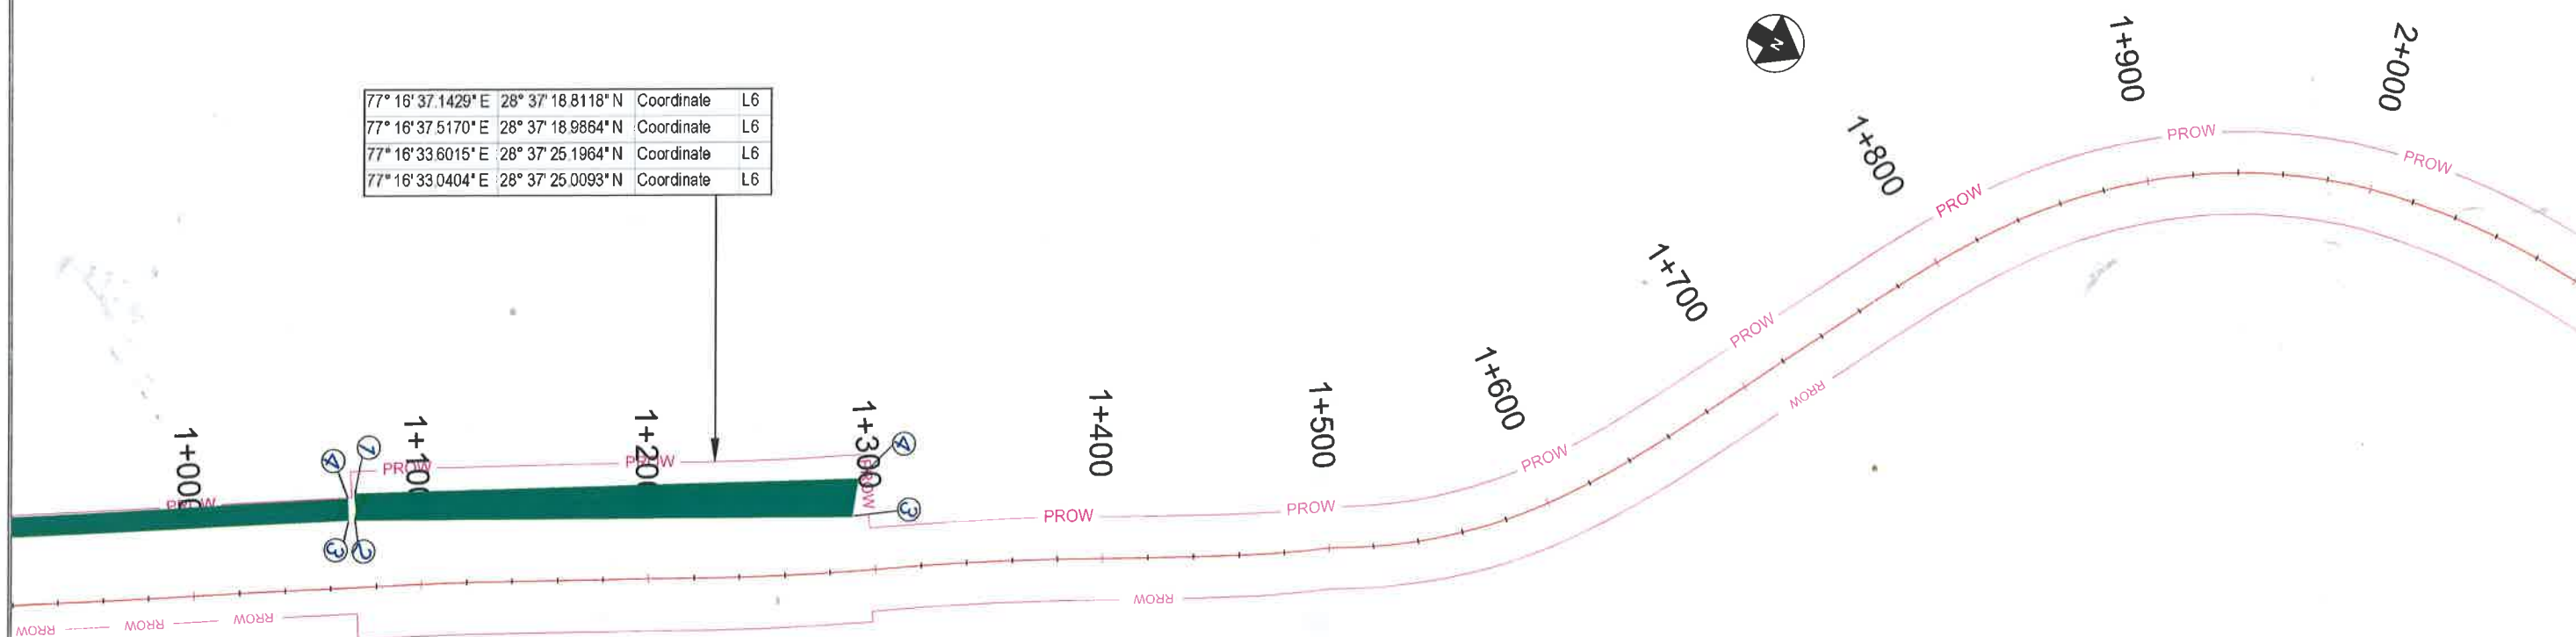

LEGEND :
PROW
PROPOSED CENTER LINE
DEEMED FOREST LAND

CONSULTANT:
S.A. Infrastructure Consultants Pvt. Ltd.
1101A, 11 Floor Tower A-8, Ansal Corporate Park
Phase-1, Sector-142, Mayapuri-110015 (New Delhi)
Phone No: 011-264148000 Fax: 011-264148000
Email: info@saiinfra.com

CLIENT:
NATIONAL HIGHWAYS AUTHORITY OF INDIA
(Ministry of Road, Transport & Highways, Govt. of India)

PROJECT:
Development of Six-lane access controlled in Delhi portion of Delhi Saharanpur Highway from Akshardham NH-9 (Old NH-24) junction to Delhi/UP Border (Ch. 0.000 to Ch. 14.750) in the state of Delhi on EPC mode under Economic Corridor in Phase-I of Bharatmala Pariyojana

DRAWING TITLE :
DGPS MAP
Km 0+000 To Km 2+000

DRAWING NO : 131893/DGPS/ 01
DATE : APRIL - 2021

Project Director
National Highways Authority of India
PIU-Ghaziabad

77° 16' 15.7322" E	28° 37' 51.5328" N	Coordinate	L7
77° 16' 15.9691" E	28° 37' 51.5826" N	Coordinate	L7
77° 16' 11.8104" E	28° 37' 58.5845" N	Coordinate	L7
77° 16' 12.1159" E	28° 37' 58.4161" N	Coordinate	L7

77° 16' 11.1993" E	28° 38' 0.8041" N	Coordinate	L8
77° 16' 11.3053" E	28° 38' 0.7605" N	Coordinate	L8
77° 16' 10.5571" E	28° 38' 6.9861" N	Coordinate	L8
77° 16' 10.3701" E	28° 38' 6.9736" N	Coordinate	L8

77° 16' 15.7197" E	28° 37' 53.9394" N	Coordinate	M1
77° 16' 15.7633" E	28° 37' 53.9769" N	Coordinate	M1
77° 16' 10.4075" E	28° 38' 16.8186" N	Coordinate	M1
77° 16' 10.2641" E	28° 38' 16.8123" N	Coordinate	M1

77° 16' 16.3681" E	28° 37' 53.6838" N	Coordinate	R1
77° 16' 16.4554" E	28° 37' 53.7088" N	Coordinate	R1
77° 16' 12.4276" E	28° 38' 1.0909" N	Coordinate	R1
77° 16' 12.3154" E	28° 38' 1.0847" N	Coordinate	R1

77° 16' 16.4803" E	28° 37' 54.3073" N	Coordinate	R2
77° 16' 16.6861" E	28° 37' 54.3884" N	Coordinate	R2
77° 16' 13.2319" E	28° 38' 1.8890" N	Coordinate	R2
77° 16' 12.9264" E	28° 38' 1.9202" N	Coordinate	R2

77° 16' 11.8353" E	28° 38' 6.2628" N	Coordinate	R3
77° 16' 11.9039" E	28° 38' 6.2753" N	Coordinate	R3
77° 16' 11.7543" E	28° 38' 7.9681" N	Coordinate	R3
77° 16' 11.6732" E	28° 38' 7.9743" N	Coordinate	R3

77° 16' 11.5360" E	28° 38' 9.5829" N	Coordinate	R4
77° 16' 11.6171" E	28° 38' 9.5642" N	Coordinate	R4
77° 16' 10.9125" E	28° 38' 16.5692" N	Coordinate	R4
77° 16' 10.8003" E	28° 38' 16.4756" N	Coordinate	R4

77° 16' 10.2828" E	28° 38' 17.7850" N	Coordinate	M2
77° 16' 10.3639" E	28° 38' 17.7787" N	Coordinate	M2
77° 16' 9.9773" E	28° 38' 22.2897" N	Coordinate	M2
77° 16' 9.9087" E	28° 38' 22.2586" N	Coordinate	M2



Project Director
National Highways Authority of India
PIU-Ghaziabad

LEGEND :	
PROW	PROW
PROPOSED CENTER LINE	
DEEMED FOREST LAND	



CONSULTANT:
 S.A. Infrastructure Consultants Pvt. Ltd.
1181A, 11th Floor, Tower A, Ansal Corporate Park
Plot No. 7A/1, Sector 102, Indira Park, Gurugram
Phone No: 01204148000 Fax: 01204148090
Email: info@saiconsultants.com

CLIENT:
 NATIONAL HIGHWAYS AUTHORITY OF INDIA
(Ministry of Road, Transport & Highways, Govt. of India)

PROJECT:
Development of Six-lane access controlled in Delhi portion of Delhi Saharanpur Highway from Akshardham NH-9 (Old NH-24) junction to Delhi/UP Border (Ch. 0.000 to Ch. 14.750) in the state of Delhi on EPC mode under Economic Corridor in Phase-I of Bharatmala Pariyojana

DRAWING TITLE :
DGPS MAP
Km 2+000 To Km 4+000

DRAWING NO : 131/RS3/DGPS/ 02
DATE : APRIL - 2021

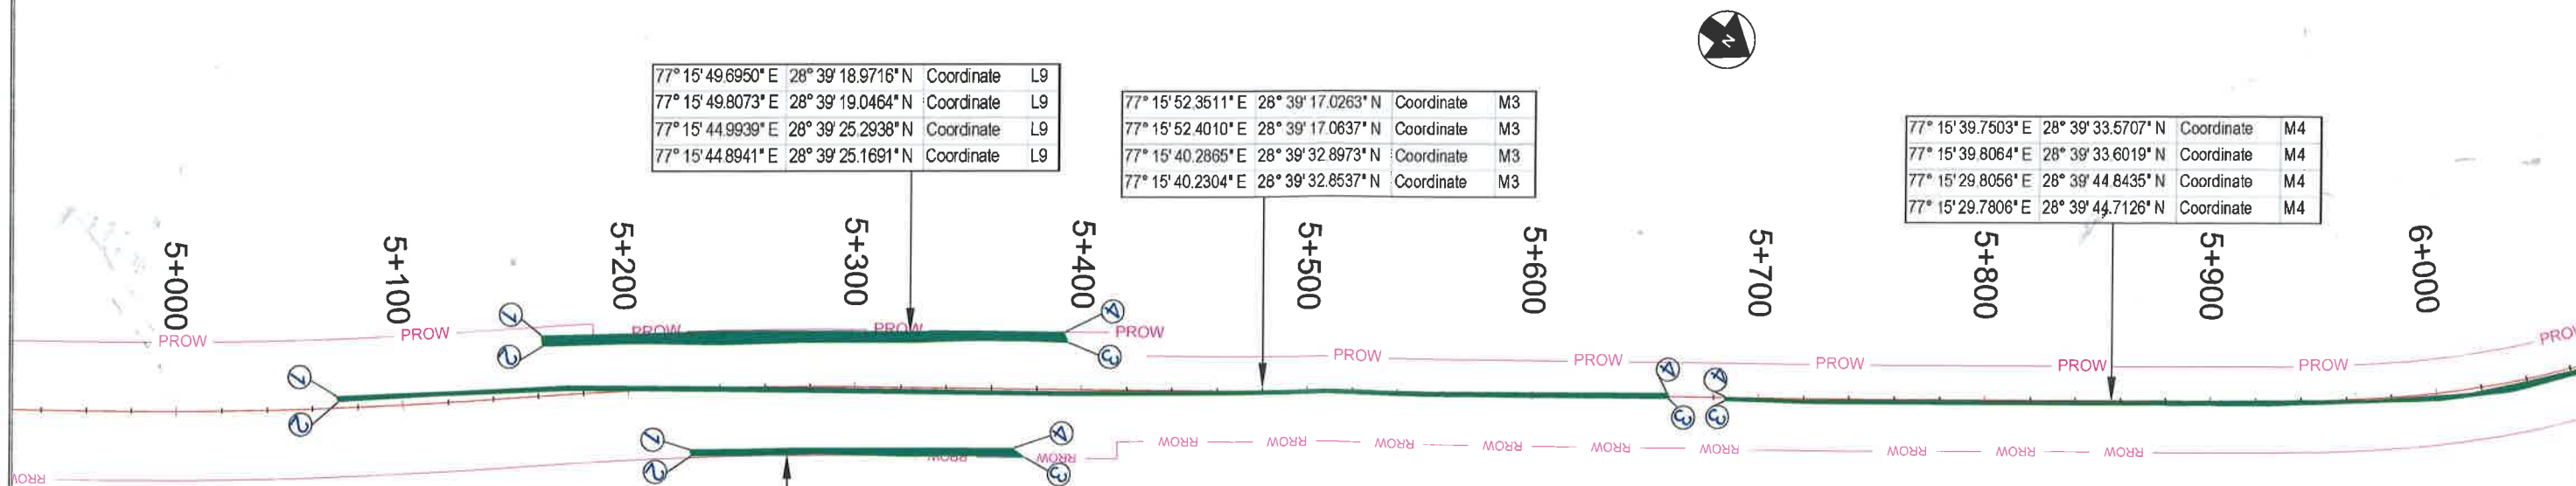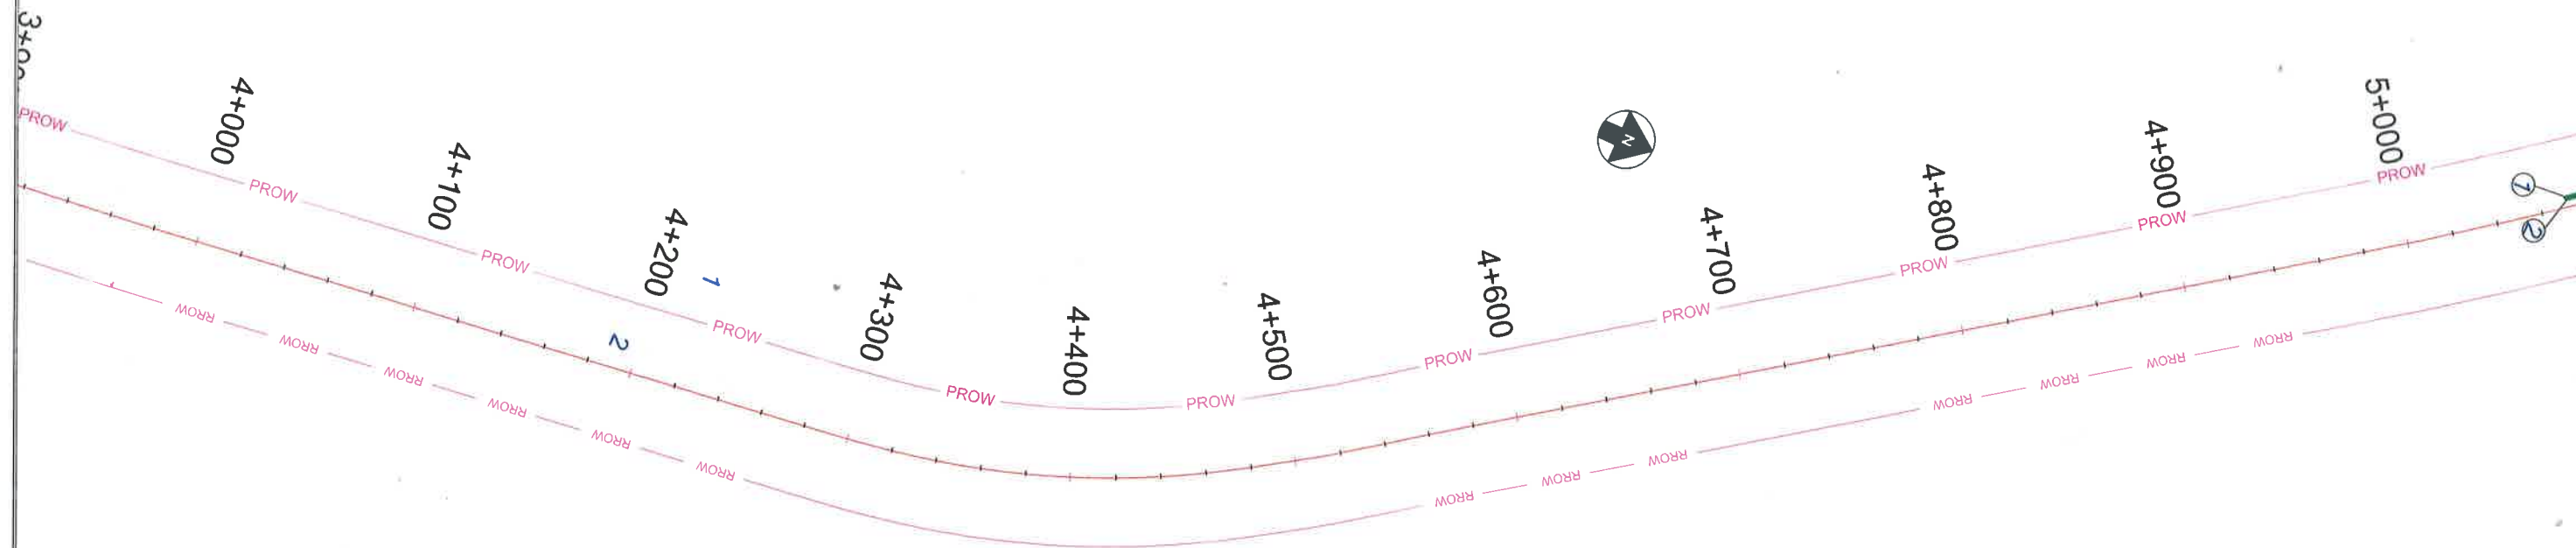

77° 15' 49.6950" E	28° 39' 18.9716" N	Coordinate	L9
77° 15' 49.8073" E	28° 39' 19.0464" N	Coordinate	L9
77° 15' 44.9939" E	28° 39' 25.2938" N	Coordinate	L9
77° 15' 44.8941" E	28° 39' 25.1691" N	Coordinate	L9

77° 15' 52.3511" E	28° 39' 17.0263" N	Coordinate	M3
77° 15' 52.4010" E	28° 39' 17.0637" N	Coordinate	M3
77° 15' 40.2865" E	28° 39' 32.8973" N	Coordinate	M3
77° 15' 40.2304" E	28° 39' 32.8537" N	Coordinate	M3

77° 15' 39.7503" E	28° 39' 33.5707" N	Coordinate	M4
77° 15' 39.8064" E	28° 39' 33.6019" N	Coordinate	M4
77° 15' 29.8056" E	28° 39' 44.8435" N	Coordinate	M4
77° 15' 29.7806" E	28° 39' 44.7126" N	Coordinate	M4

77° 15' 49.8634" E	28° 39' 21.6370" N	Coordinate	R5
77° 15' 49.9257" E	28° 39' 21.7119" N	Coordinate	R5
77° 15' 46.9267" E	28° 39' 25.6804" N	Coordinate	R5
77° 15' 46.9080" E	28° 39' 25.4746" N	Coordinate	R5



Project Director
National Highways Authority of India
PIU-Ghaziabad

LEGEND :
PROW
PROPOSED CENTER LINE
DEEMED FOREST LAND



CONSULTANT:
 S.A. Infrastructure Consultants Pvt. Ltd.
1101A, 11 Floor Tower A-8, Anand Corporate Park
Plot No. 7A/1, Sector 142, Noida-201301 (Uttar Pradesh)
Phone No: 0120-4148000 Fax: 0120-4148000
Email: info@saiinfra.com

CLIENT:
 NATIONAL HIGHWAYS AUTHORITY OF INDIA
(Ministry of Road, Transport & Highways, Govt. of India)

PROJECT:
Development of Six-lane access controlled in Delhi portion of Delhi Saharanpur Highway from Akshardham NH-8 (Old NH-24) junction to Delhi/UP Border (Ch. 0.000 to Ch. 14.750) in the state of Delhi on EPC mode under Economic Corridor in Phase-I of Bharatmala Pariyojana

DRAWING TITLE :
DGPS MAP
Km 4+000 To Km 6+000

DRAWING NO : 131893.DGPS/ 03
DATE : APRIL - 2021

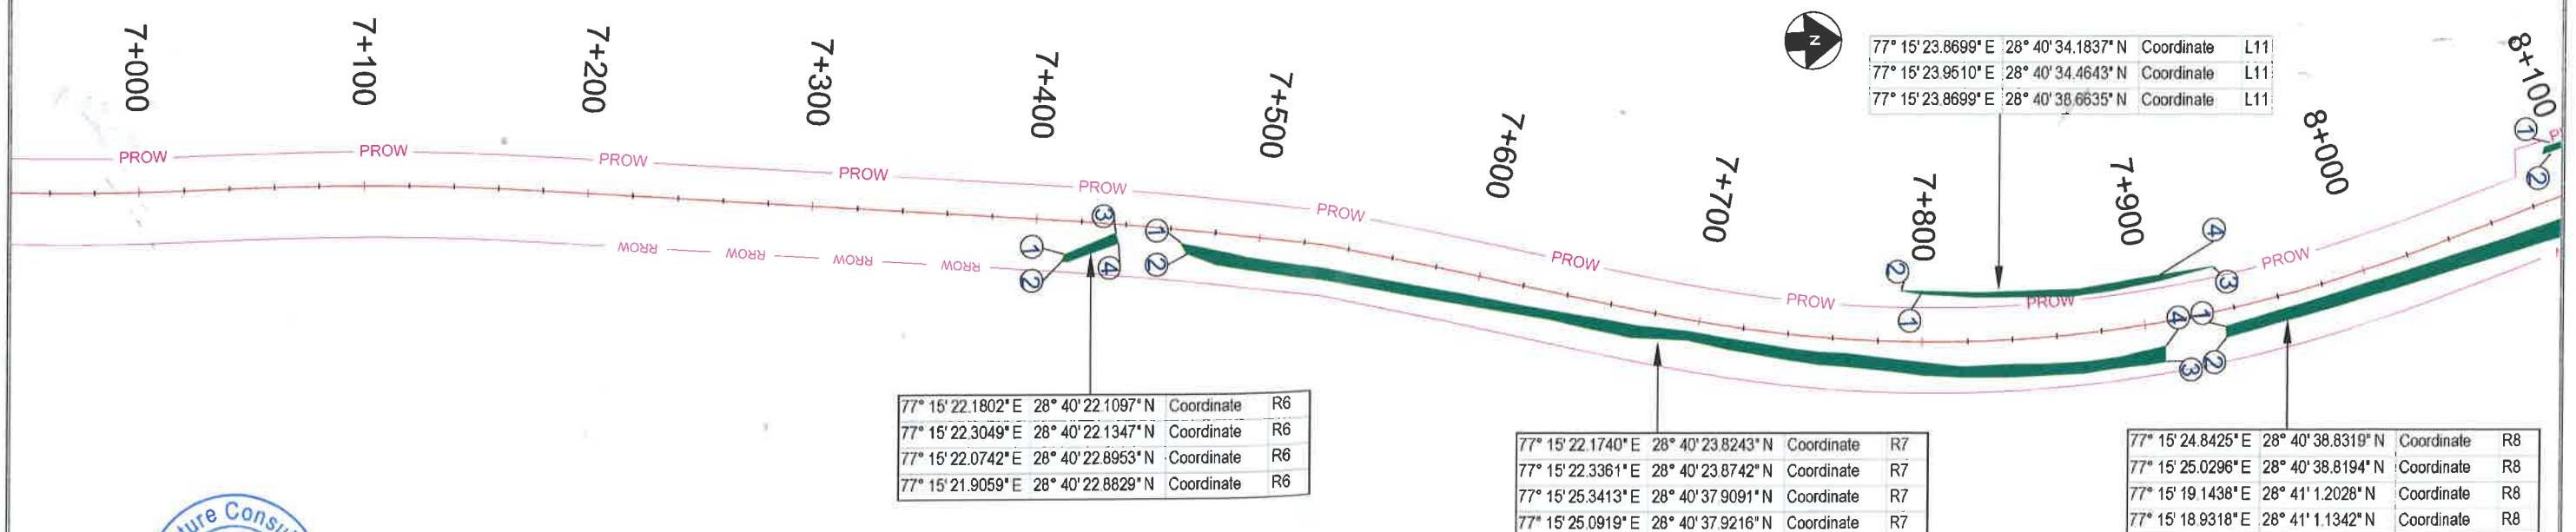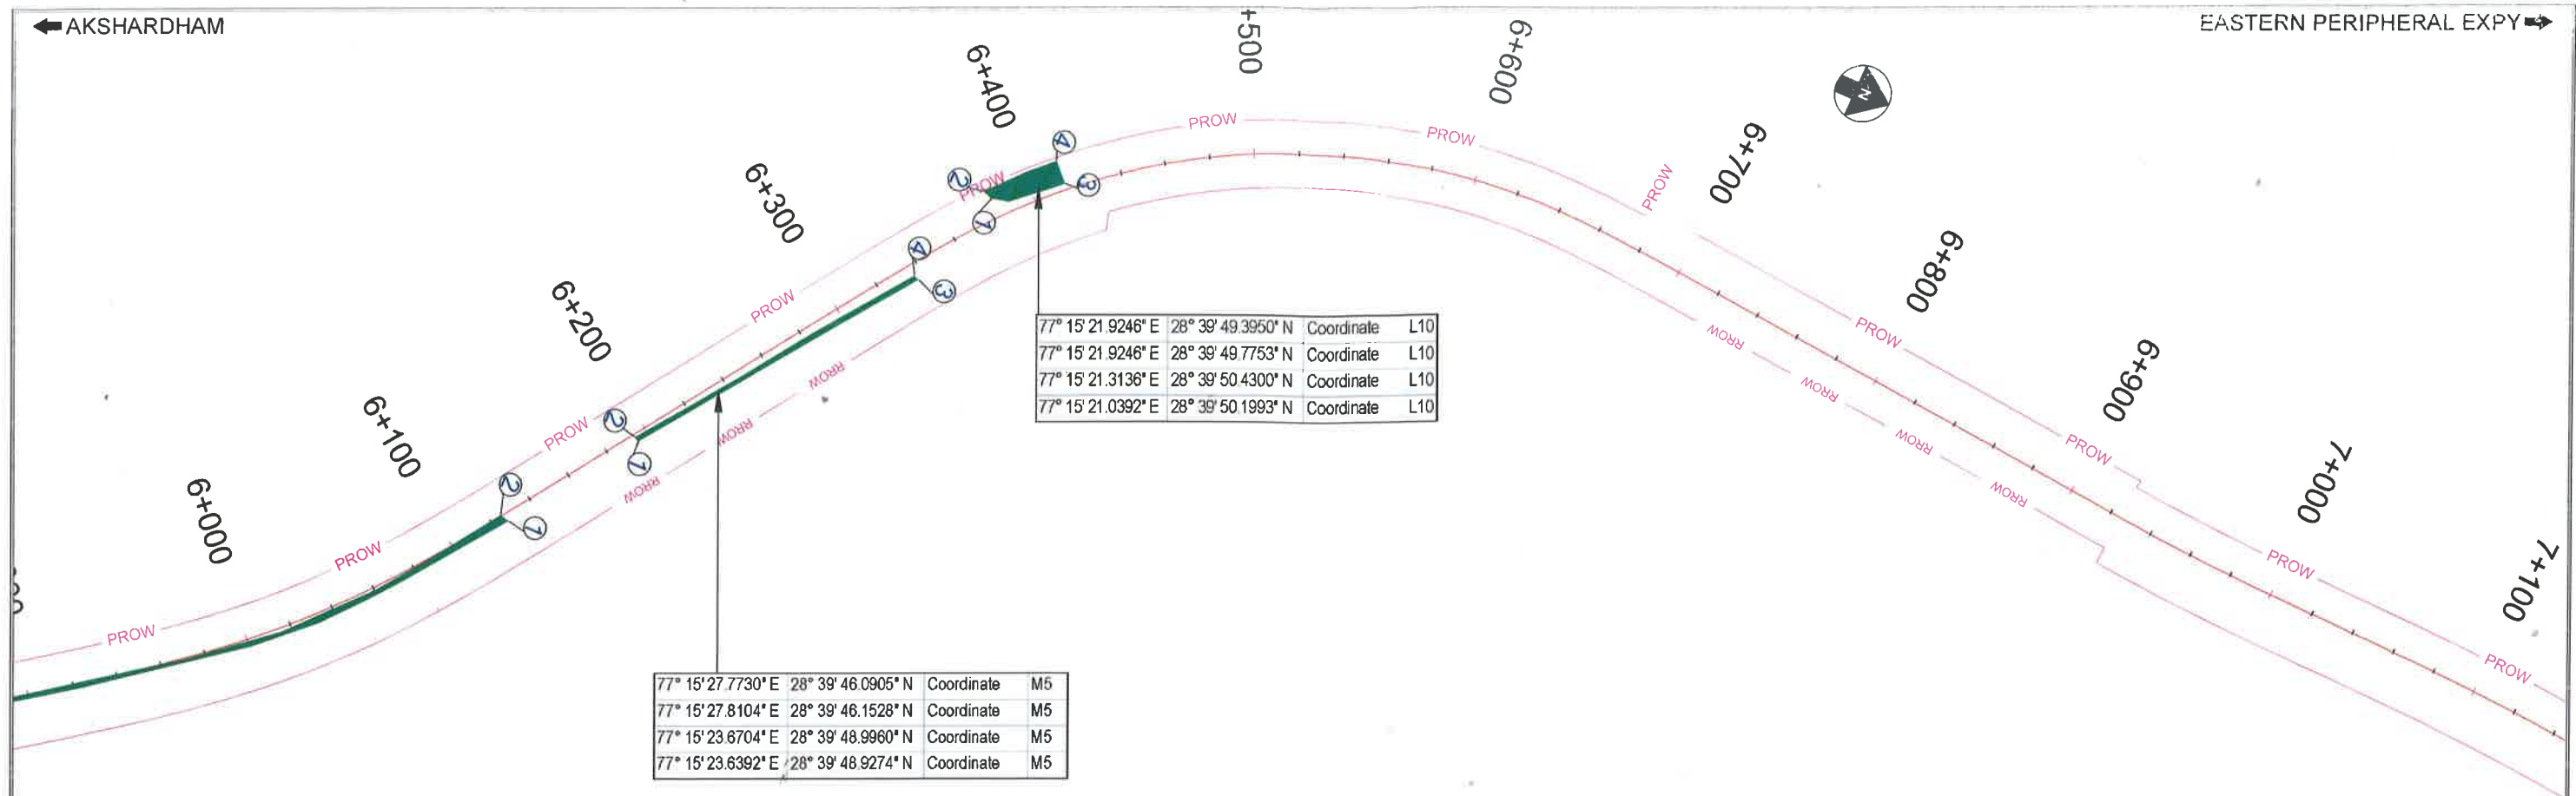

Project Director
National Highways Authority of India
PIU-Ghaziabad

LEGEND :

PROW
PROPOSED CENTER LINE
DEEMED FOREST LAND

CONSULTANT:



S.A. Infrastructure Consultants Pvt. Ltd.
1101A, 11 Floor Tower A-2, Ansal Corporate Park
Phase No. 7/61, Sector 16-2, Noida-201301 (Uttar Pradesh)
Phone No- 0120-6148000 Fax-0120-6148090
E-mail: info@saicons.com

CLIENT :



NATIONAL HIGHWAYS AUTHORITY OF INDIA
(Ministry of Road, Transport & Highways, Govt. of India)

PROJECT:

Development of Six-lane access controlled in Delhi portion of Delhi Saharanpur Highway from Akshardham NH-9 (Old NH-24) junction to Delhi/UP Border (Ch. 0.000 to Ch. 14.750) in the state of Delhi on EPC mode under Economic Corridor in Phase-I of Bharatmala Pariyojana

DRAWING TITLE:



DGPS MAP

CH : 6+000 TO CH : 8+000

DRAWING NO : 131893-DGPS/

04

DATE : APRIL - 2021

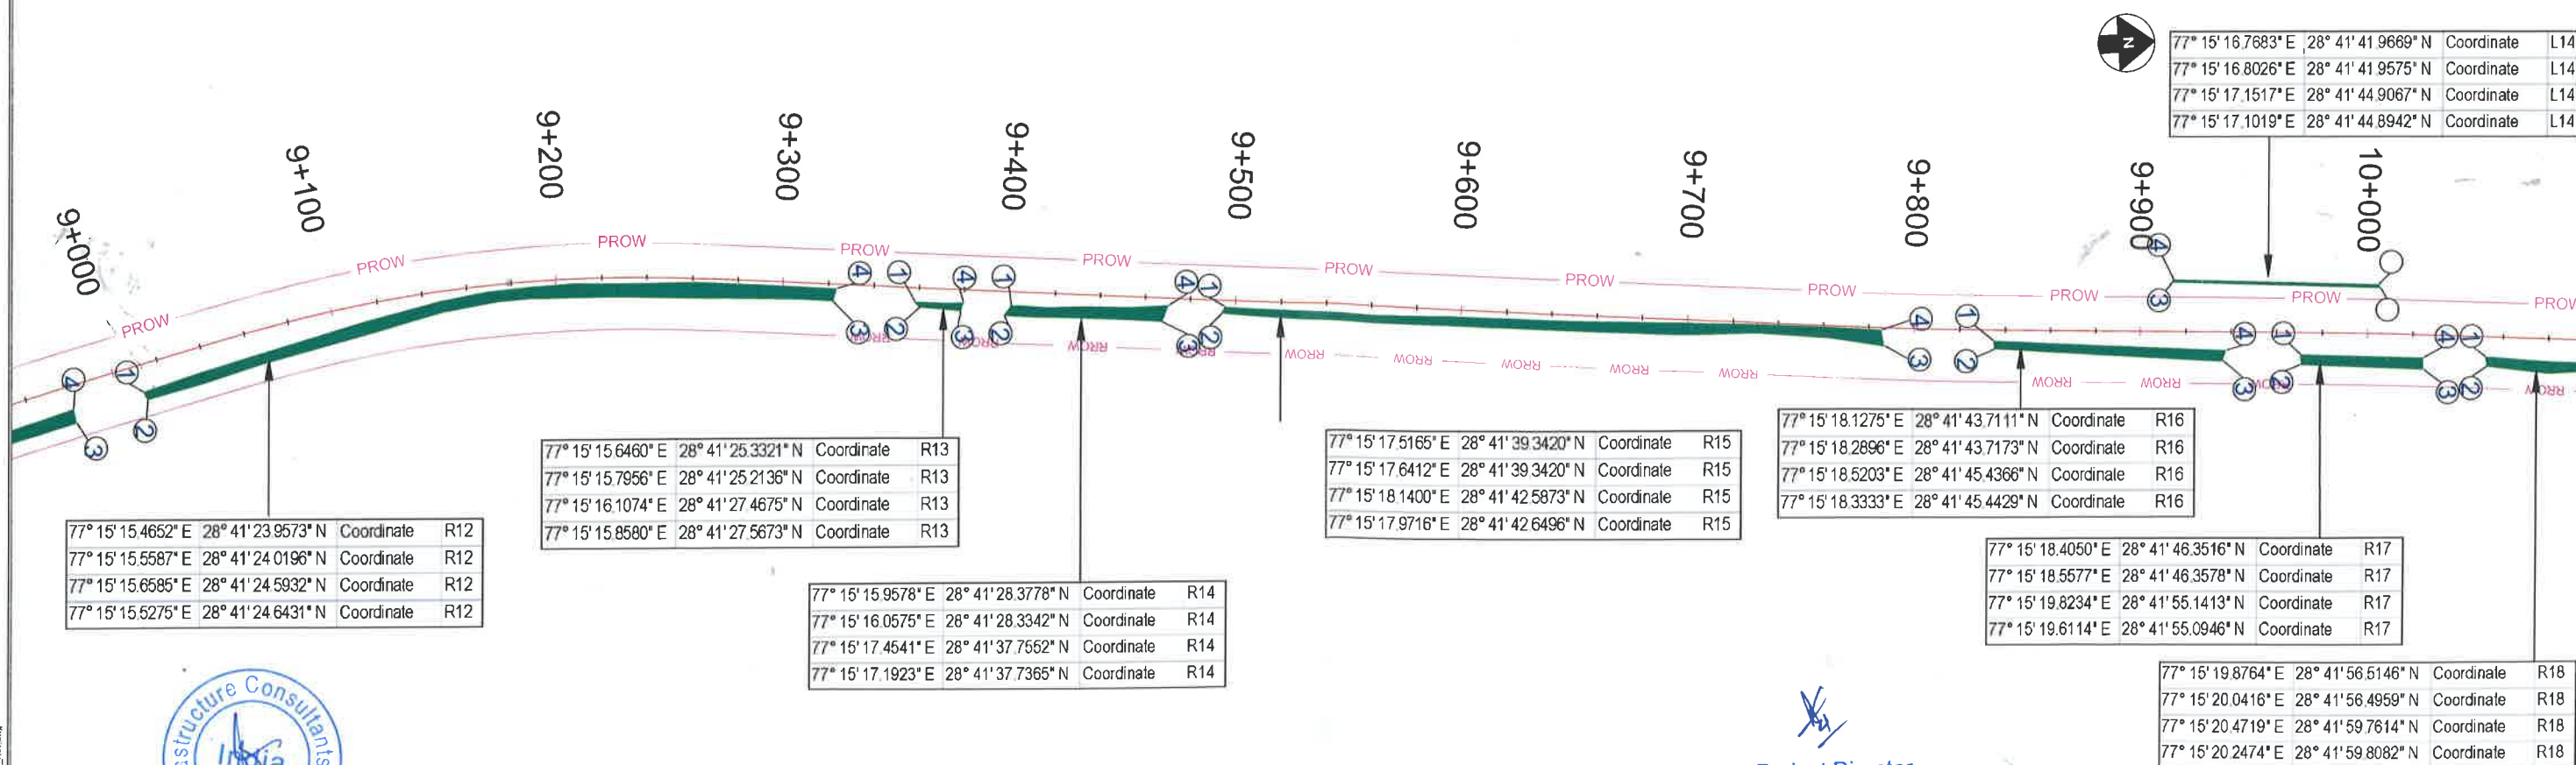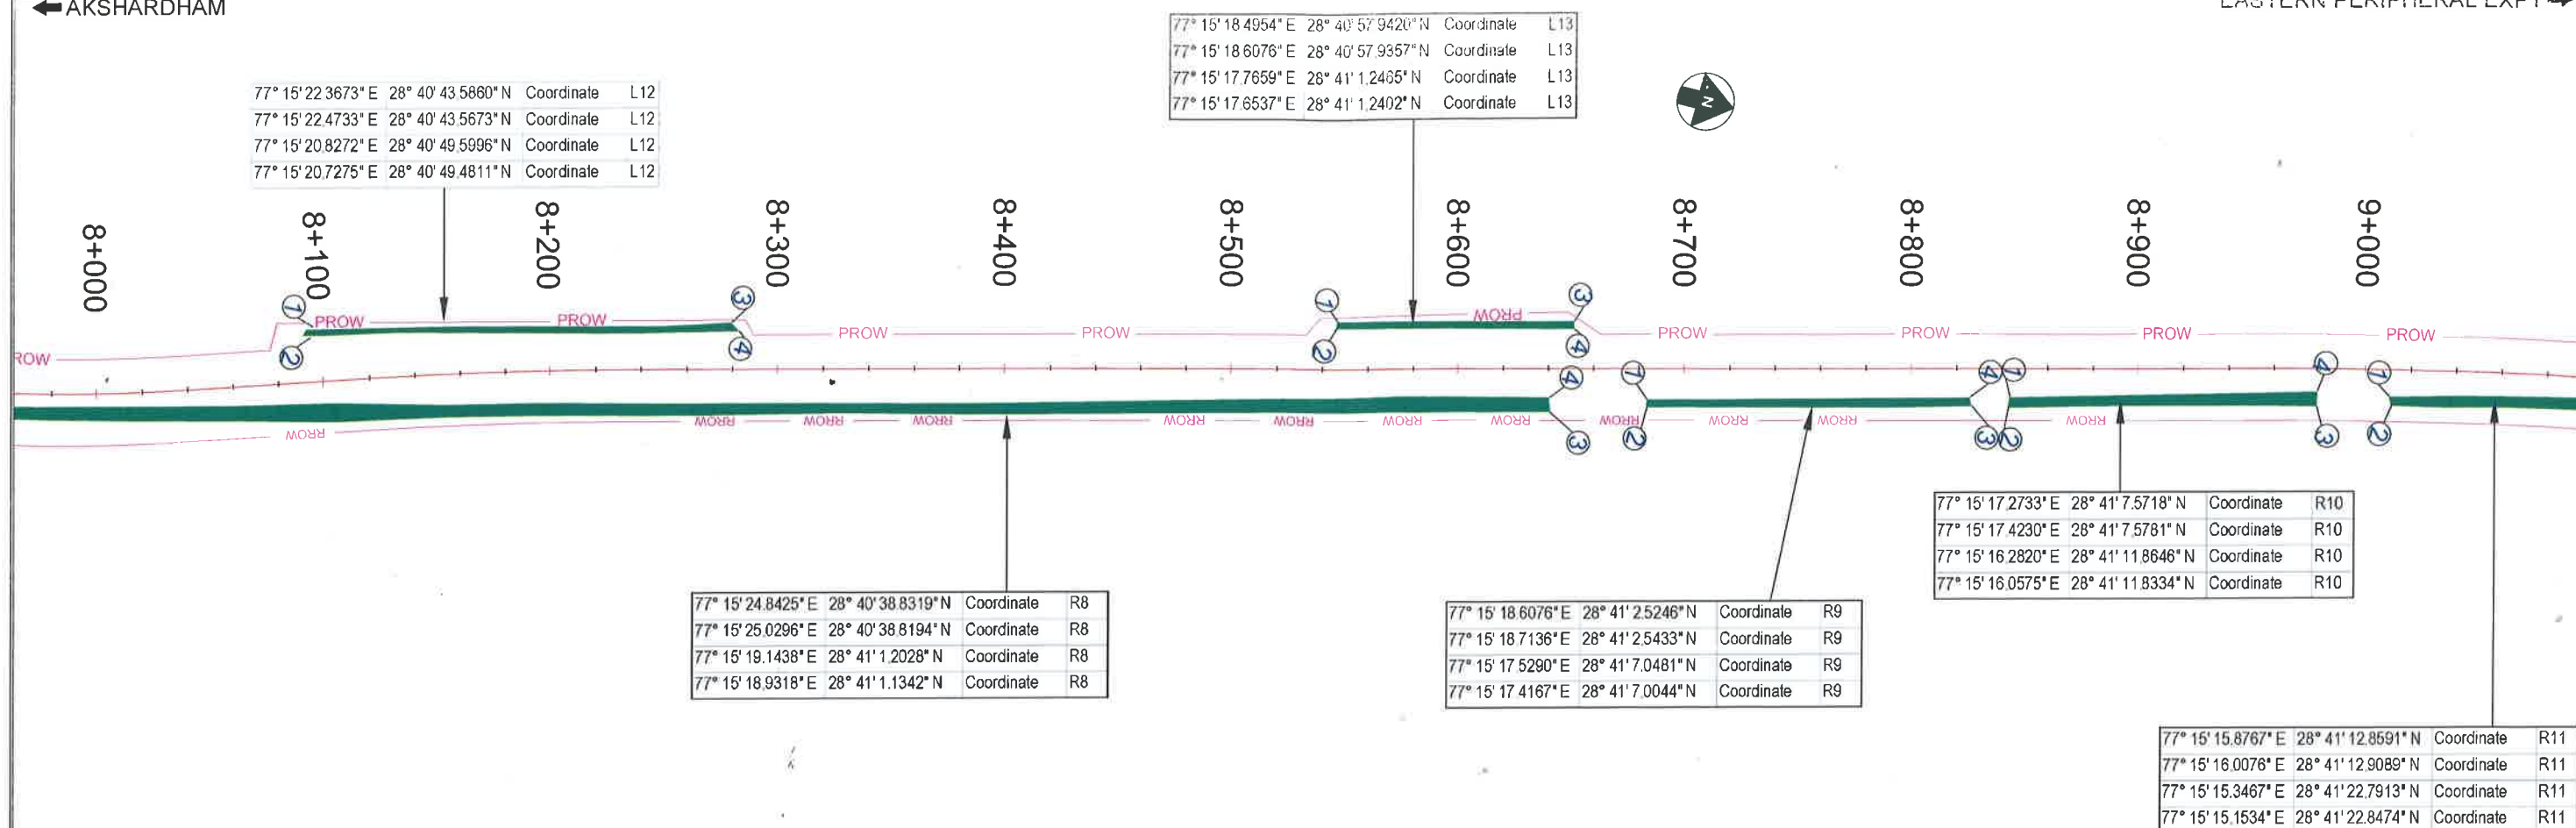

Project Director
National Highways Authority of India
P.U.-Ghaziabad

LEGEND :

PROW
PROPOSED CENTER LINE
DEEMED FOREST LAND

CONSULTANT :



S.A. Infrastructure Consultants Pvt. Ltd.

110/1A, 11 Floor Tower A-1, Ansal Corporate Park,
Plot No. 2/11, Sector 14/2, Gurgaon-122001 (Haryana)
Phone No. 0120-6141000 Fax: 0120-6141000
Email: info@saicorp.com

CLIENT :



NATIONAL HIGHWAYS AUTHORITY OF INDIA

(Ministry of Road, Transport & Highways, Govt. of India)

PROJECT :

Development of Six-lane access controlled in Delhi portion of Delhi Saharanpur
Highway from Akshardham NH-9 (Old NH-24) junction to Delhi/UP Border (Ch.
0.000 to Ch. 14.750) in the state of Delhi on EPC mode under Economic Corridor in
Phase-I of Bharatmala Pariyojana

DRAWING TITLE :

DGPS MAP

Km 8+000 To Km 10+000

DRAWING NO. : 10/193/DGPS/


05

DATE : APRIL - 2021

77° 15' 18.8664" E	28° 41' 57.7444" N	Coordinate	L15
77° 15' 19.0285" E	28° 41' 57.7787" N	Coordinate	L15
77° 15' 19.4743" E	28° 42' 0.2976" N	Coordinate	L15
77° 15' 19.6956" E	28° 42' 0.2134" N	Coordinate	L15
77° 15' 19.8047" E	28° 42' 1.0193" N	Coordinate	L15
77° 15' 19.5553" E	28° 42' 1.1908" N	Coordinate	L15
77° 15' 19.7829" E	28° 42' 3.0550" N	Coordinate	L15
77° 15' 19.6520" E	28° 42' 3.3075" N	Coordinate	L15

77° 15' 21.8404" E	28° 42' 17.8318" N	Coordinate	L17
77° 15' 22.1335" E	28° 42' 17.8381" N	Coordinate	L17
77° 15' 22.2925" E	28° 42' 18.9993" N	Coordinate	L17
77° 15' 21.9869" E	28° 42' 19.0336" N	Coordinate	L17

77° 15' 21.5848" E	28° 42' 13.7666" N	Coordinate	L16
77° 15' 21.7843" E	28° 42' 15.0620" N	Coordinate	L16
77° 15' 21.2325" E	28° 42' 14.9996" N	Coordinate	L16

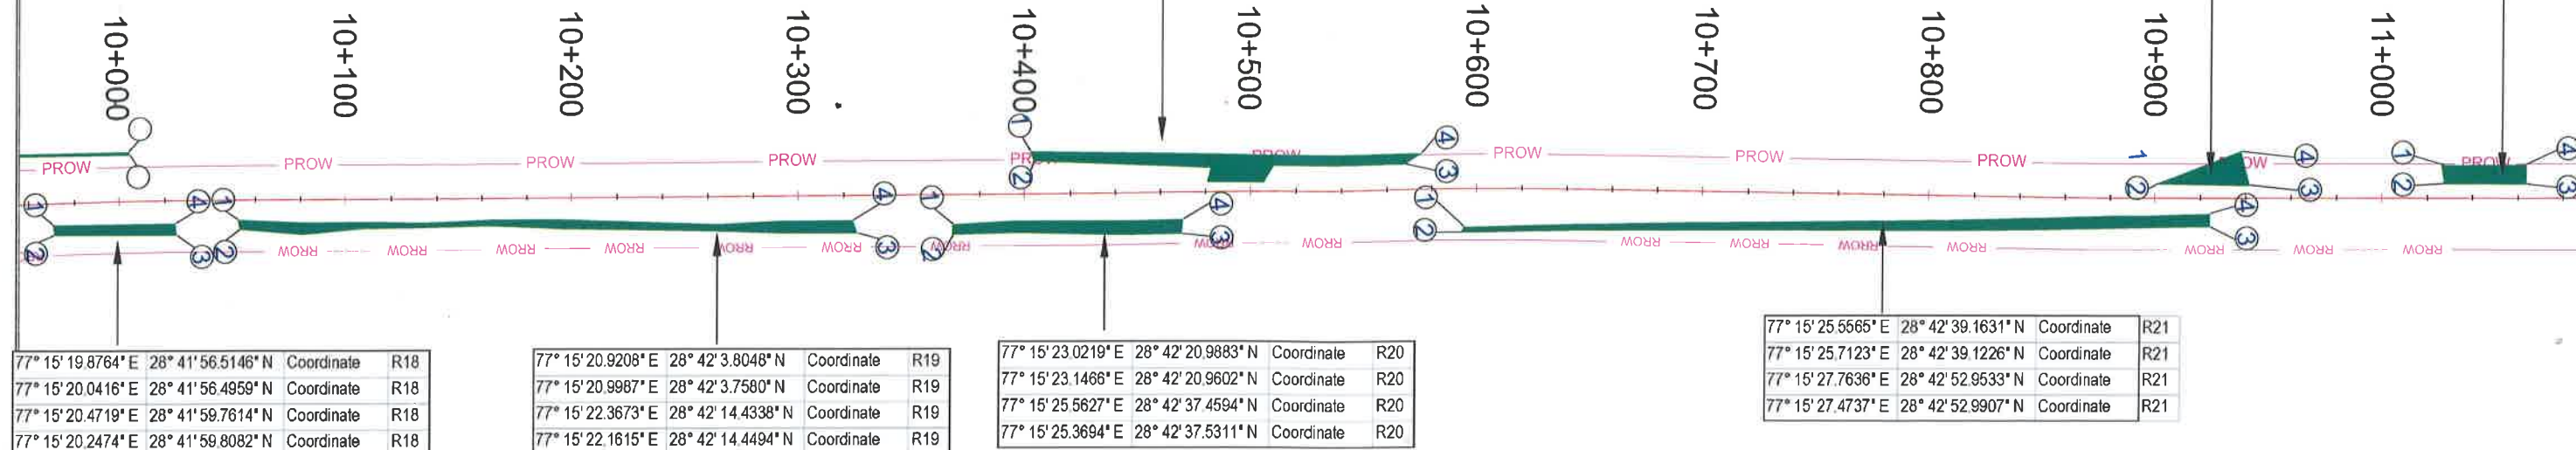

77° 15' 22.9128" E	28° 42' 28.5185" N	Coordinate	L18
77° 15' 23.0905" E	28° 42' 28.4437" N	Coordinate	L18
77° 15' 23.3586" E	28° 42' 30.0383" N	Coordinate	L18
77° 15' 23.1560" E	28° 42' 30.2783" N	Coordinate	L18

77° 15' 23.8481" E	28° 42' 36.4774" N	Coordinate	L19
77° 15' 24.2939" E	28° 42' 36.3527" N	Coordinate	L19
77° 15' 28.5555" E	28° 43' 7.7051" N	Coordinate	L19
77° 15' 28.3653" E	28° 43' 7.6864" N	Coordinate	L19

77° 15' 27.5329" E	28° 42' 53.4645" N	Coordinate	R22
77° 15' 27.8353" E	28° 42' 53.4396" N	Coordinate	R22
77° 15' 29.6092" E	28° 43' 5.8783" N	Coordinate	R22
77° 15' 29.2538" E	28° 43' 5.9001" N	Coordinate	R22

77° 15' 29.2787" E	28° 43' 6.4457" N	Coordinate	R23
77° 15' 29.6341" E	28° 43' 6.3958" N	Coordinate	R23
77° 15' 30.9777" E	28° 43' 15.9259" N	Coordinate	R23
77° 15' 30.6348" E	28° 43' 15.9540" N	Coordinate	R23



Project Director
National Highways Authority of India
PIU Chaziabad

LEGEND :
PROW
PROPOSED CENTER LINE
DEEMED FOREST LAND


CONSULTANT:
S.A. Infrastructure Consultants Pvt. Ltd.
101A, 11 Floor Tower A-8, Anand Corporate Park, Plot No. 7A/1, Sector 142, Noida-201301, Uttar Pradesh Phone No- 01204514800 Fax-01204514800 Email: info@saicorp.com

CLIENT :
NATIONAL HIGHWAYS AUTHORITY OF INDIA (Ministry of Road, Transport & Highways, Govt. of India)

PROJECT:
Development of Six- lane access controlled in Delhi portion of Delhi Saharanpur Highway from Akshardham NH-9 (Old NH-24) junction to Delhi/UP Border (Ch. 0.000 to Ch. 14.750) in the state of Delhi on EPC mode under Economic Corridor in Phase-I of Bharatmala Pariyojana

DRAWING TITLE :
DGPS MAP
Km 10+000 To Km 12+000

DRAWING NO : 131893/DGPS/
DATE : APRIL - 2021

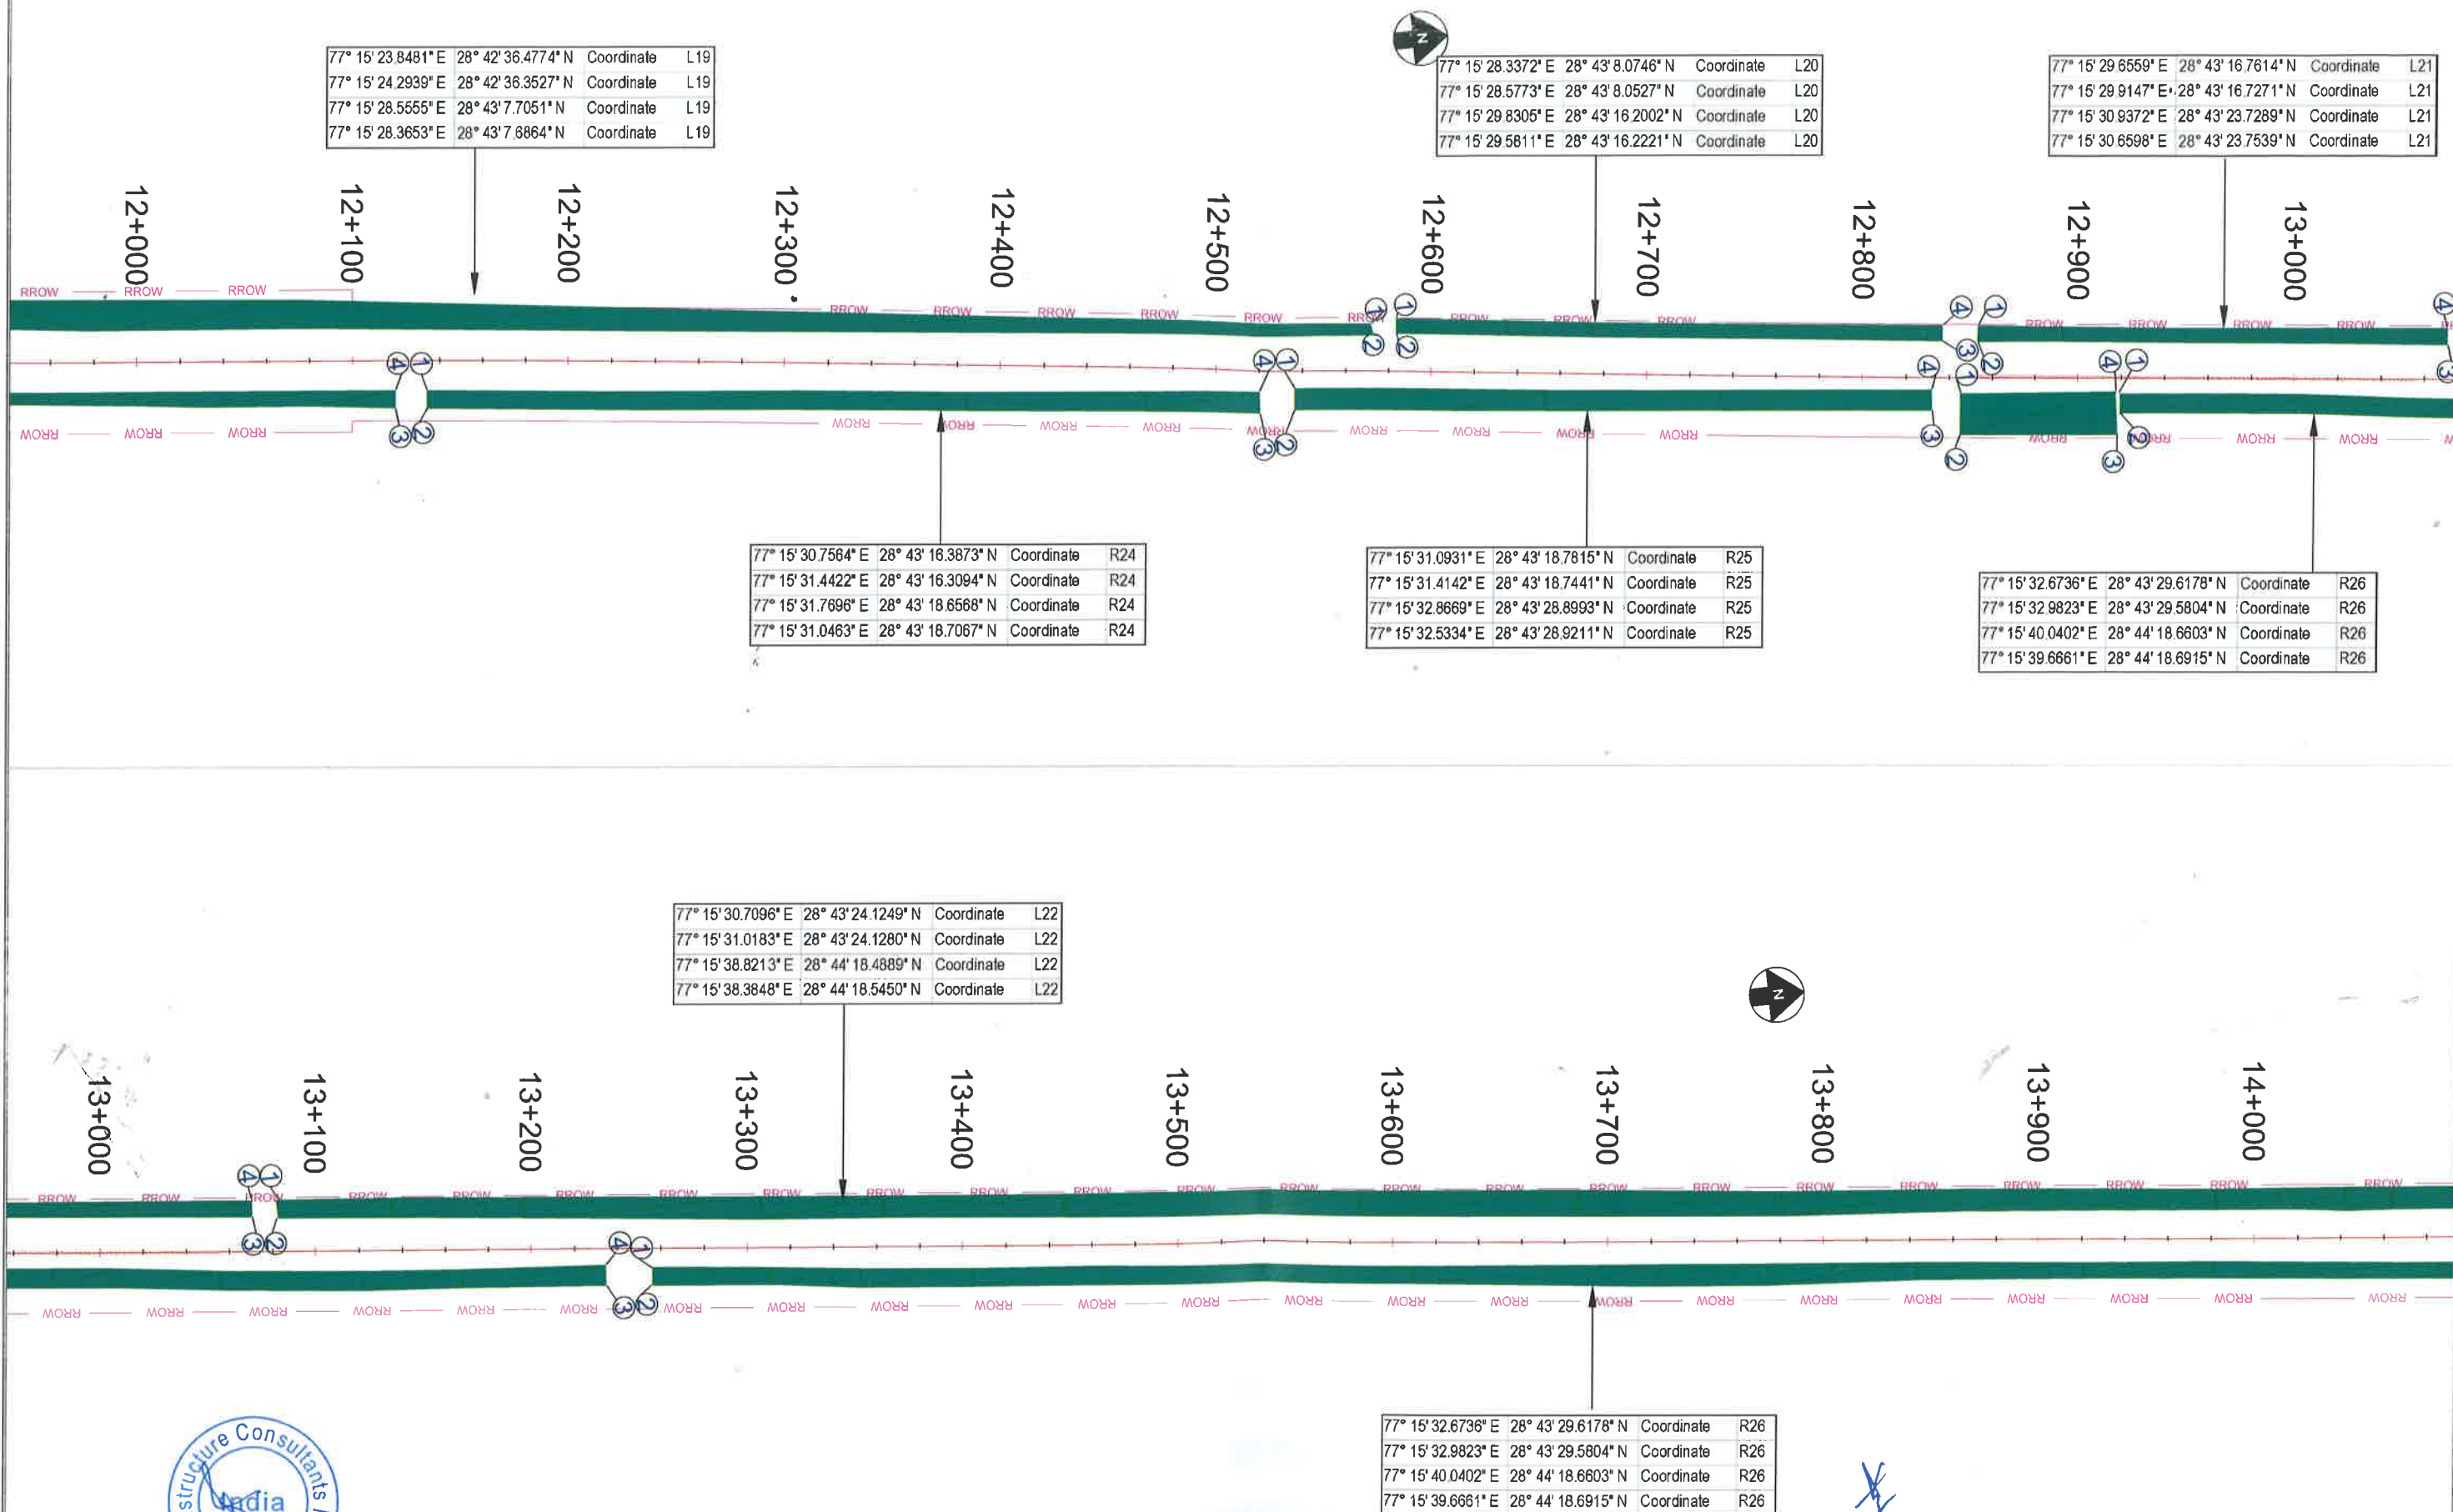

Project Director
National Highways Authority of India
PIU-Ghaziabad

LEGEND :	
PROW	PROW
PROPOSED CENTER LINE	
DEEMED FOREST LAND	

CONSULTANT:
S.A. Infrastructure Consultants Pvt. Ltd.
1101A 11 Floor Tower A-8 Ansal Corporate Park
Plot No. 7A/1, Sector 142, Noida-201301 (Uttar Pradesh)
Phone No: 0120-6148000 Fax: 0120-6148000
Email: info@saicorp.com

CLIENT:
NATIONAL HIGHWAYS AUTHORITY OF INDIA
(Ministry of Road, Transport & Highways, Govt. of India)

PROJECT:
Development of Six-lane access controlled in Delhi portion of Delhi Saharanpur Highway from Akshardham NH-9 (Old NH-24) junction to Delhi/UP Border (Ch. 0.000 to Ch. 14.750) in the state of Delhi on EPC mode under Economic Corridor in Phase-I of Bharatmala Pariyojana

DRAWING TITLE :
DGPS MAP
Km 12+000 To Km 14+000

DRAWING NO : 131893/DGPS/ 07
DATE : APRIL - 2021

77° 15' 30.7096" E	28° 43' 24.1249" N	Coordinate	L22
77° 15' 31.0183" E	28° 43' 24.1280" N	Coordinate	L22
77° 15' 38.8213" E	28° 44' 18.4889" N	Coordinate	L22
77° 15' 38.3848" E	28° 44' 18.5450" N	Coordinate	L22



14+000

14+100

14+200

14+300

14+400

14+500

14+600

14+700

77° 15' 32.6736" E	28° 43' 29.6178" N	Coordinate	R26
77° 15' 32.9823" E	28° 43' 29.5804" N	Coordinate	R26
77° 15' 40.0402" E	28° 44' 18.6603" N	Coordinate	R26
77° 15' 39.6661" E	28° 44' 18.6915" N	Coordinate	R26



[Signature]
Project Director
National Highways Authority of India
PIU-Ghaziabad

LEGEND : PROW ——— PROW ——— PROW ——— PROPOSED CENTER LINE ——— DEEMED FOREST LAND 	CONSULTANT:  S.A. Infrastructure Consultants Pvt. Ltd. 1101A, 11 Floor Tower A-8, Anand Corporate Park, Phase IV, Sector 142, Noida-201301, Uttar Pradesh Phone No: 0120-6148000 Fax: 0120-6148090 Email: info@saicorp.com	CLIENT:  NATIONAL HIGHWAYS AUTHORITY OF INDIA (Ministry of Road, Transport & Highways, Govt. of India)	PROJECT: Development of Six- lane access controlled in Delhi portion of Delhi Saharanpur Highway from Akshardham NH-9 (Old NH-24) junction to Delhi/UP Border (Ch. 0.000 to Ch. 14.750) in the state of Delhi on EPC mode under Economic Corridor in Phase-I of Bharatmala Pariyojana	DRAWING TITLE : DGPS MAP Km 14+000 To Km 14+750	DRAWING NO : 131893/DGPS/ 08 DATE : APRIL - 2021
---	--	---	---	--	---