


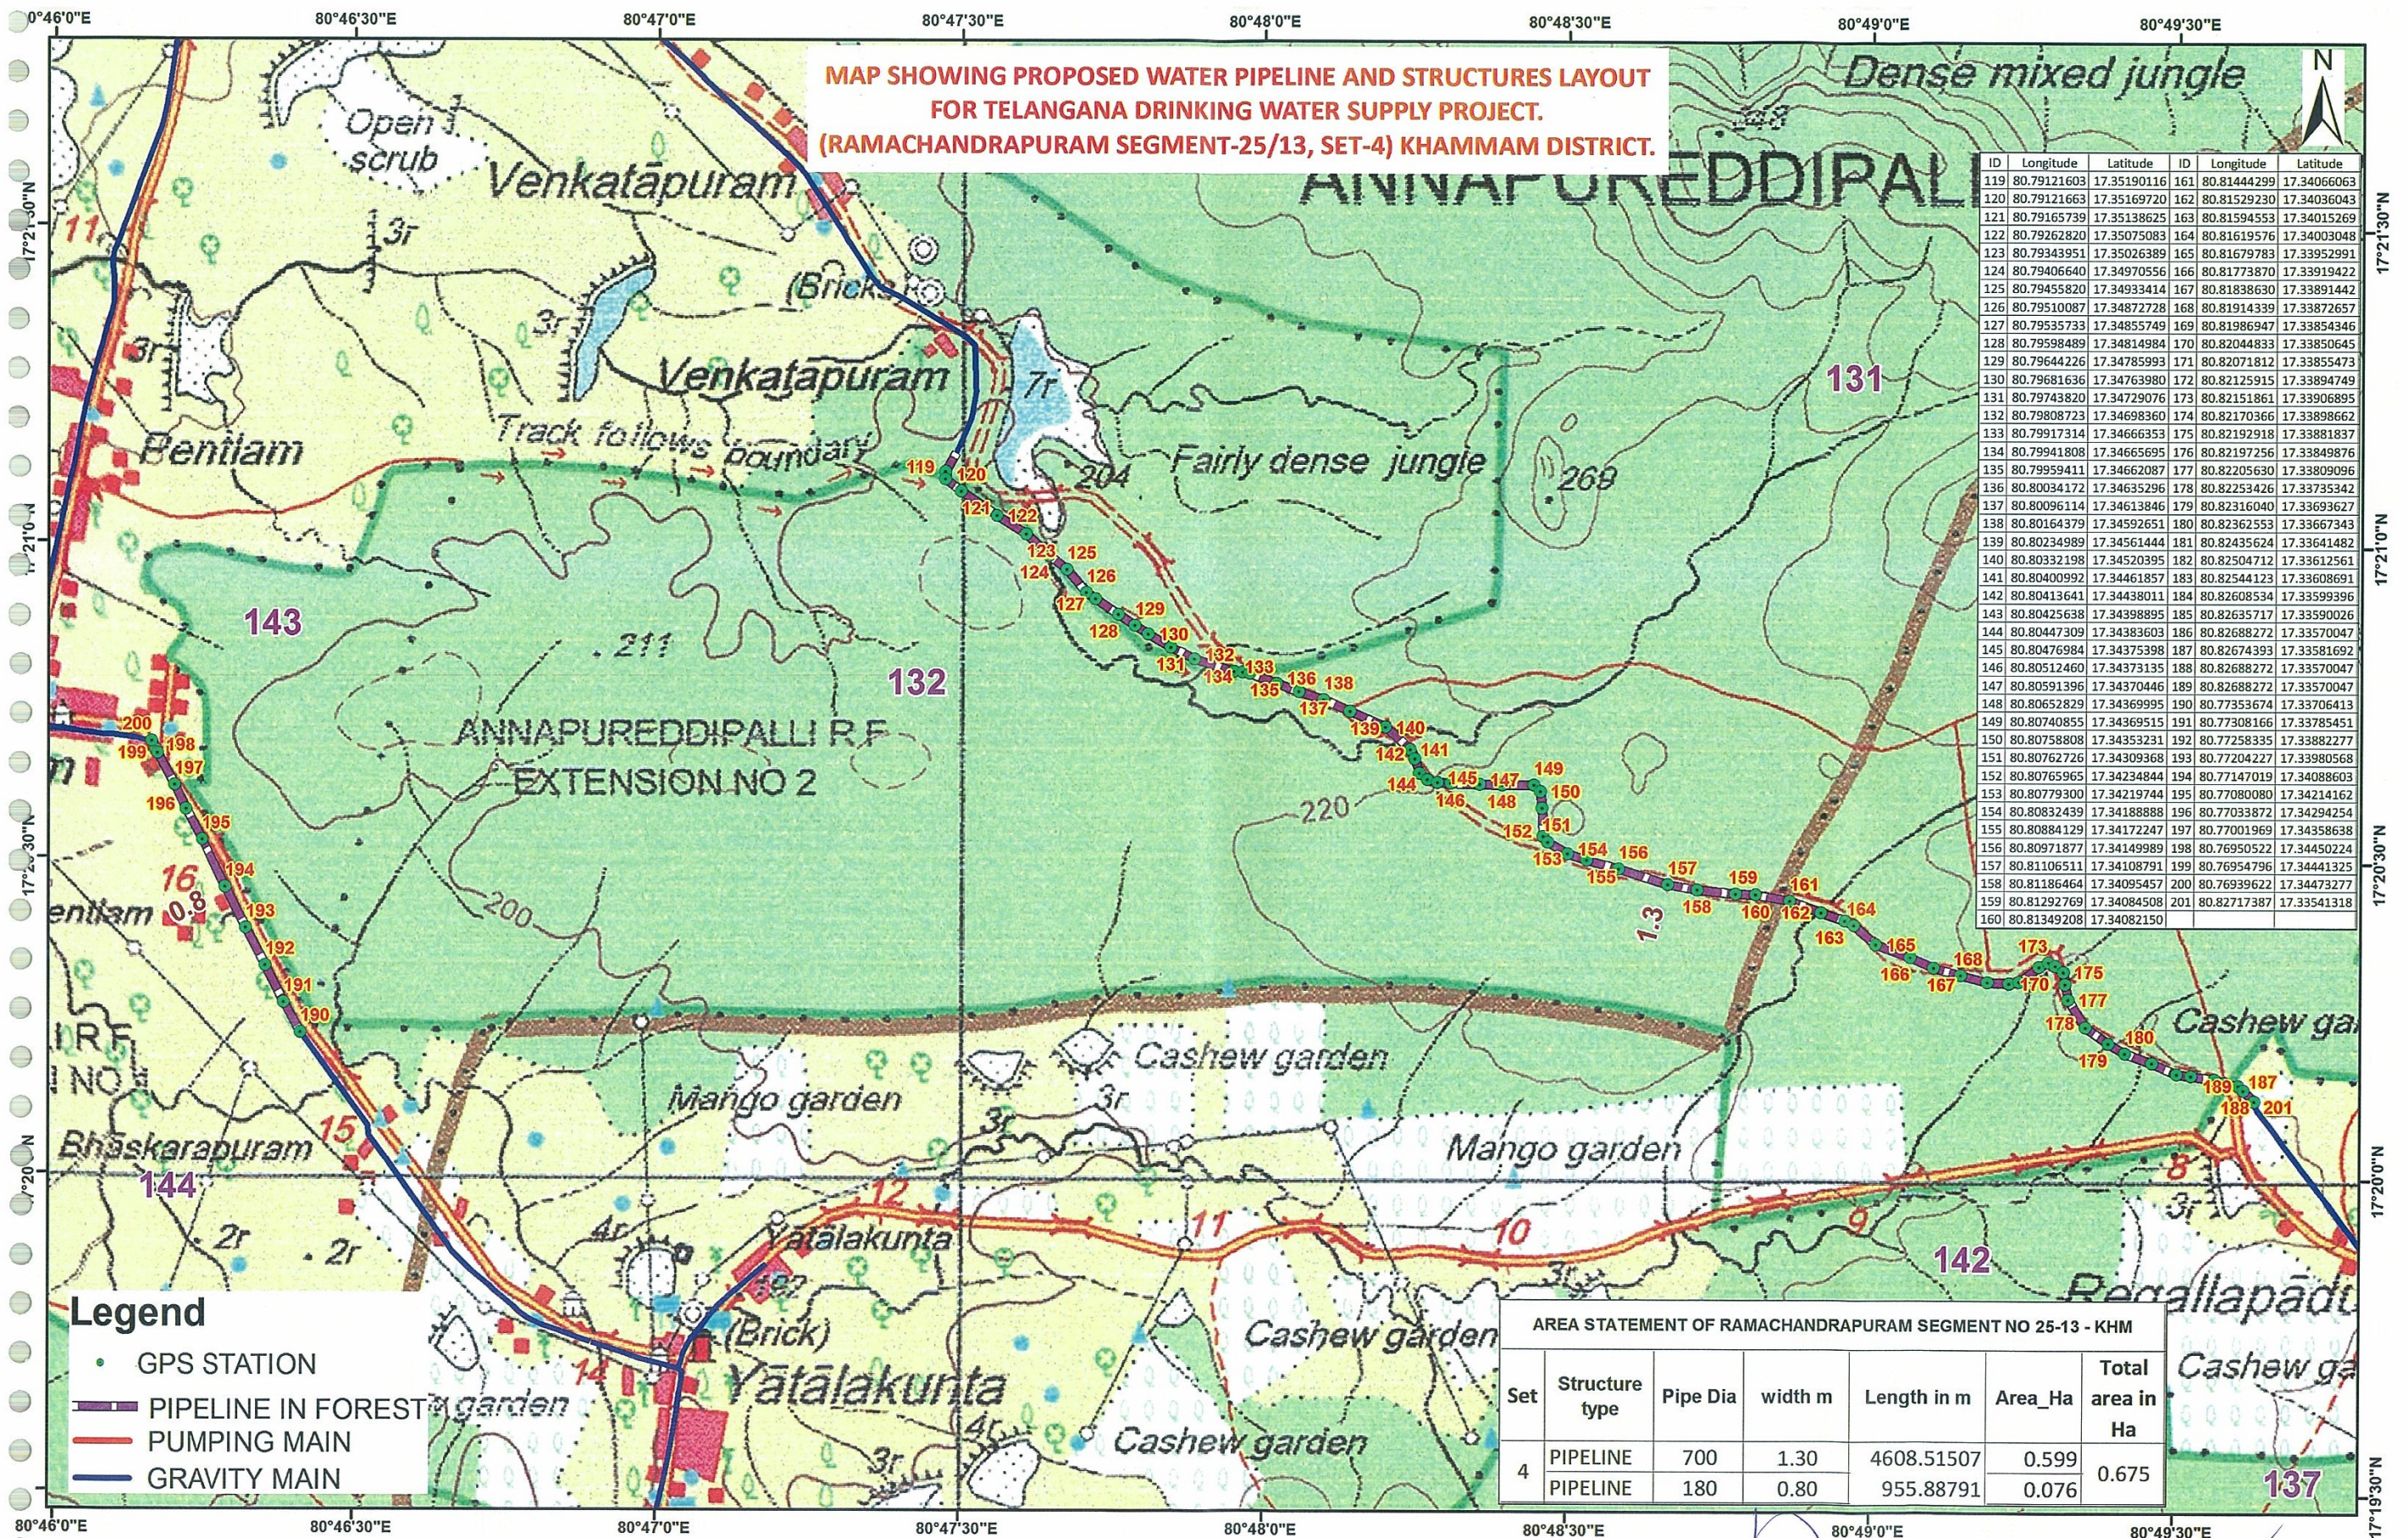



Geographic Coordinate System and WGS-84 Datum

0 0.125 0.25 0.5 0.75 1 KM

Superintending Engineer
TDWSP Circle, Khammam

Chief Engineer
TDWSP, Hyderabad

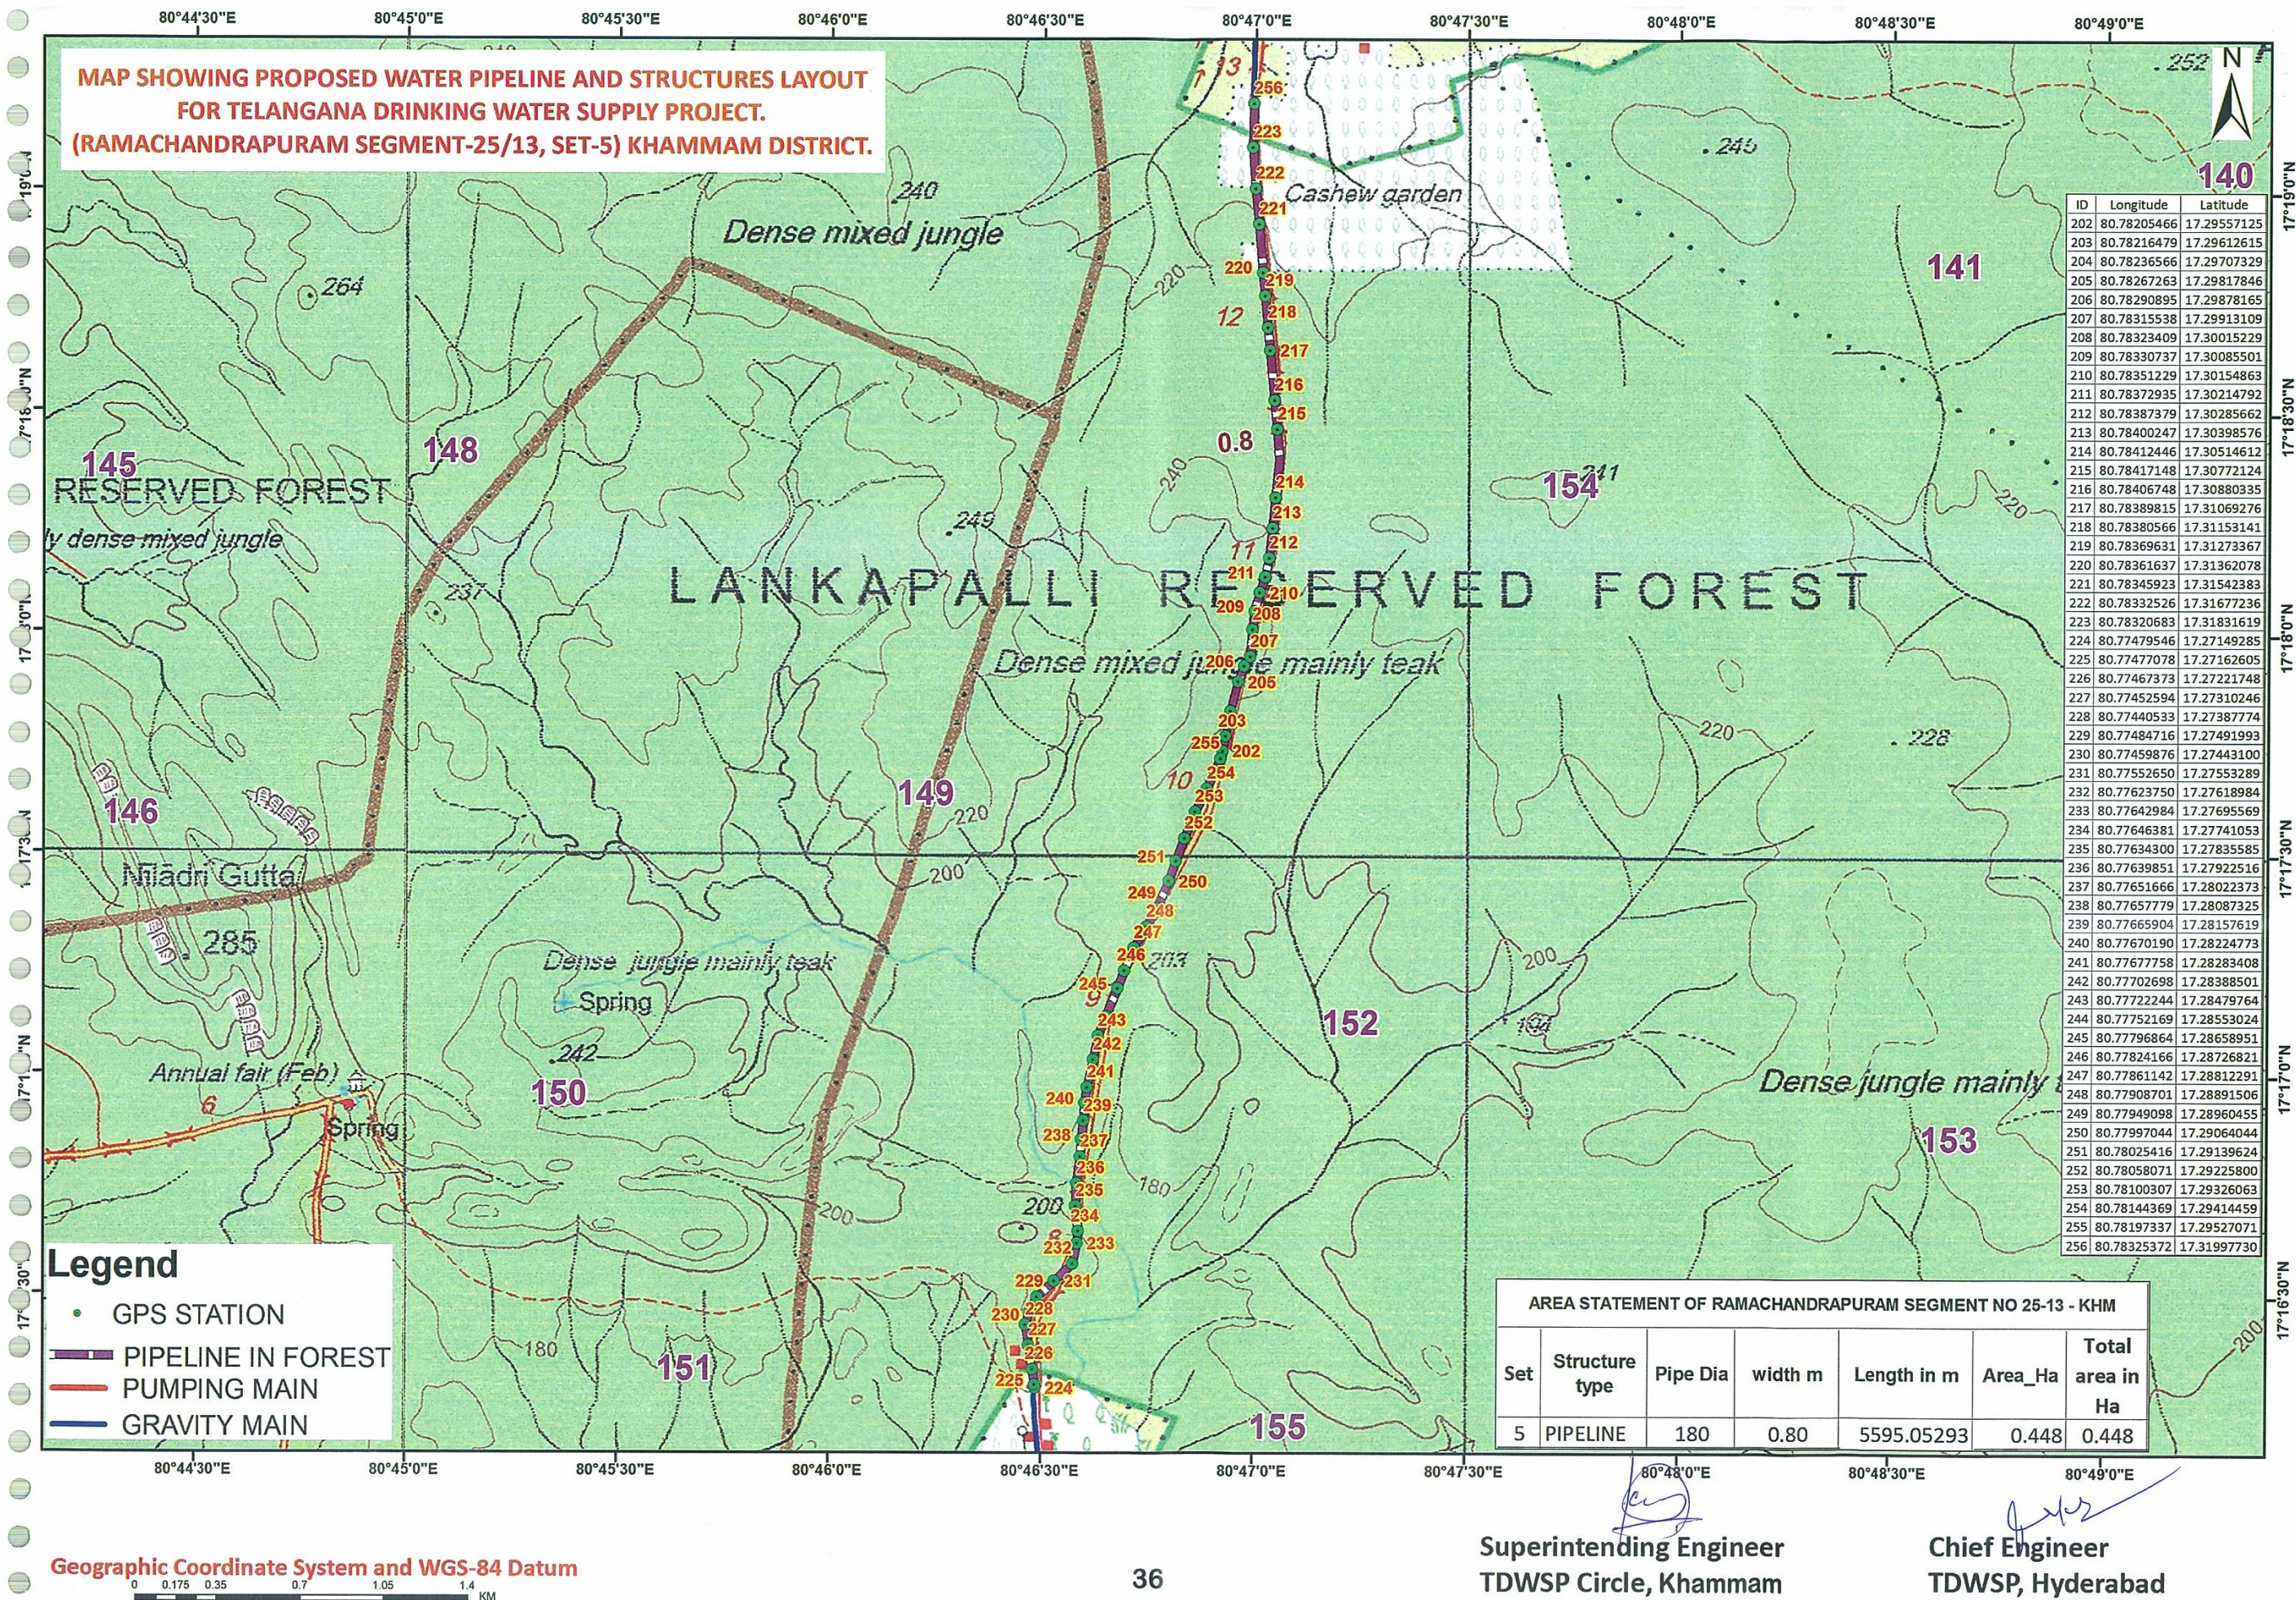

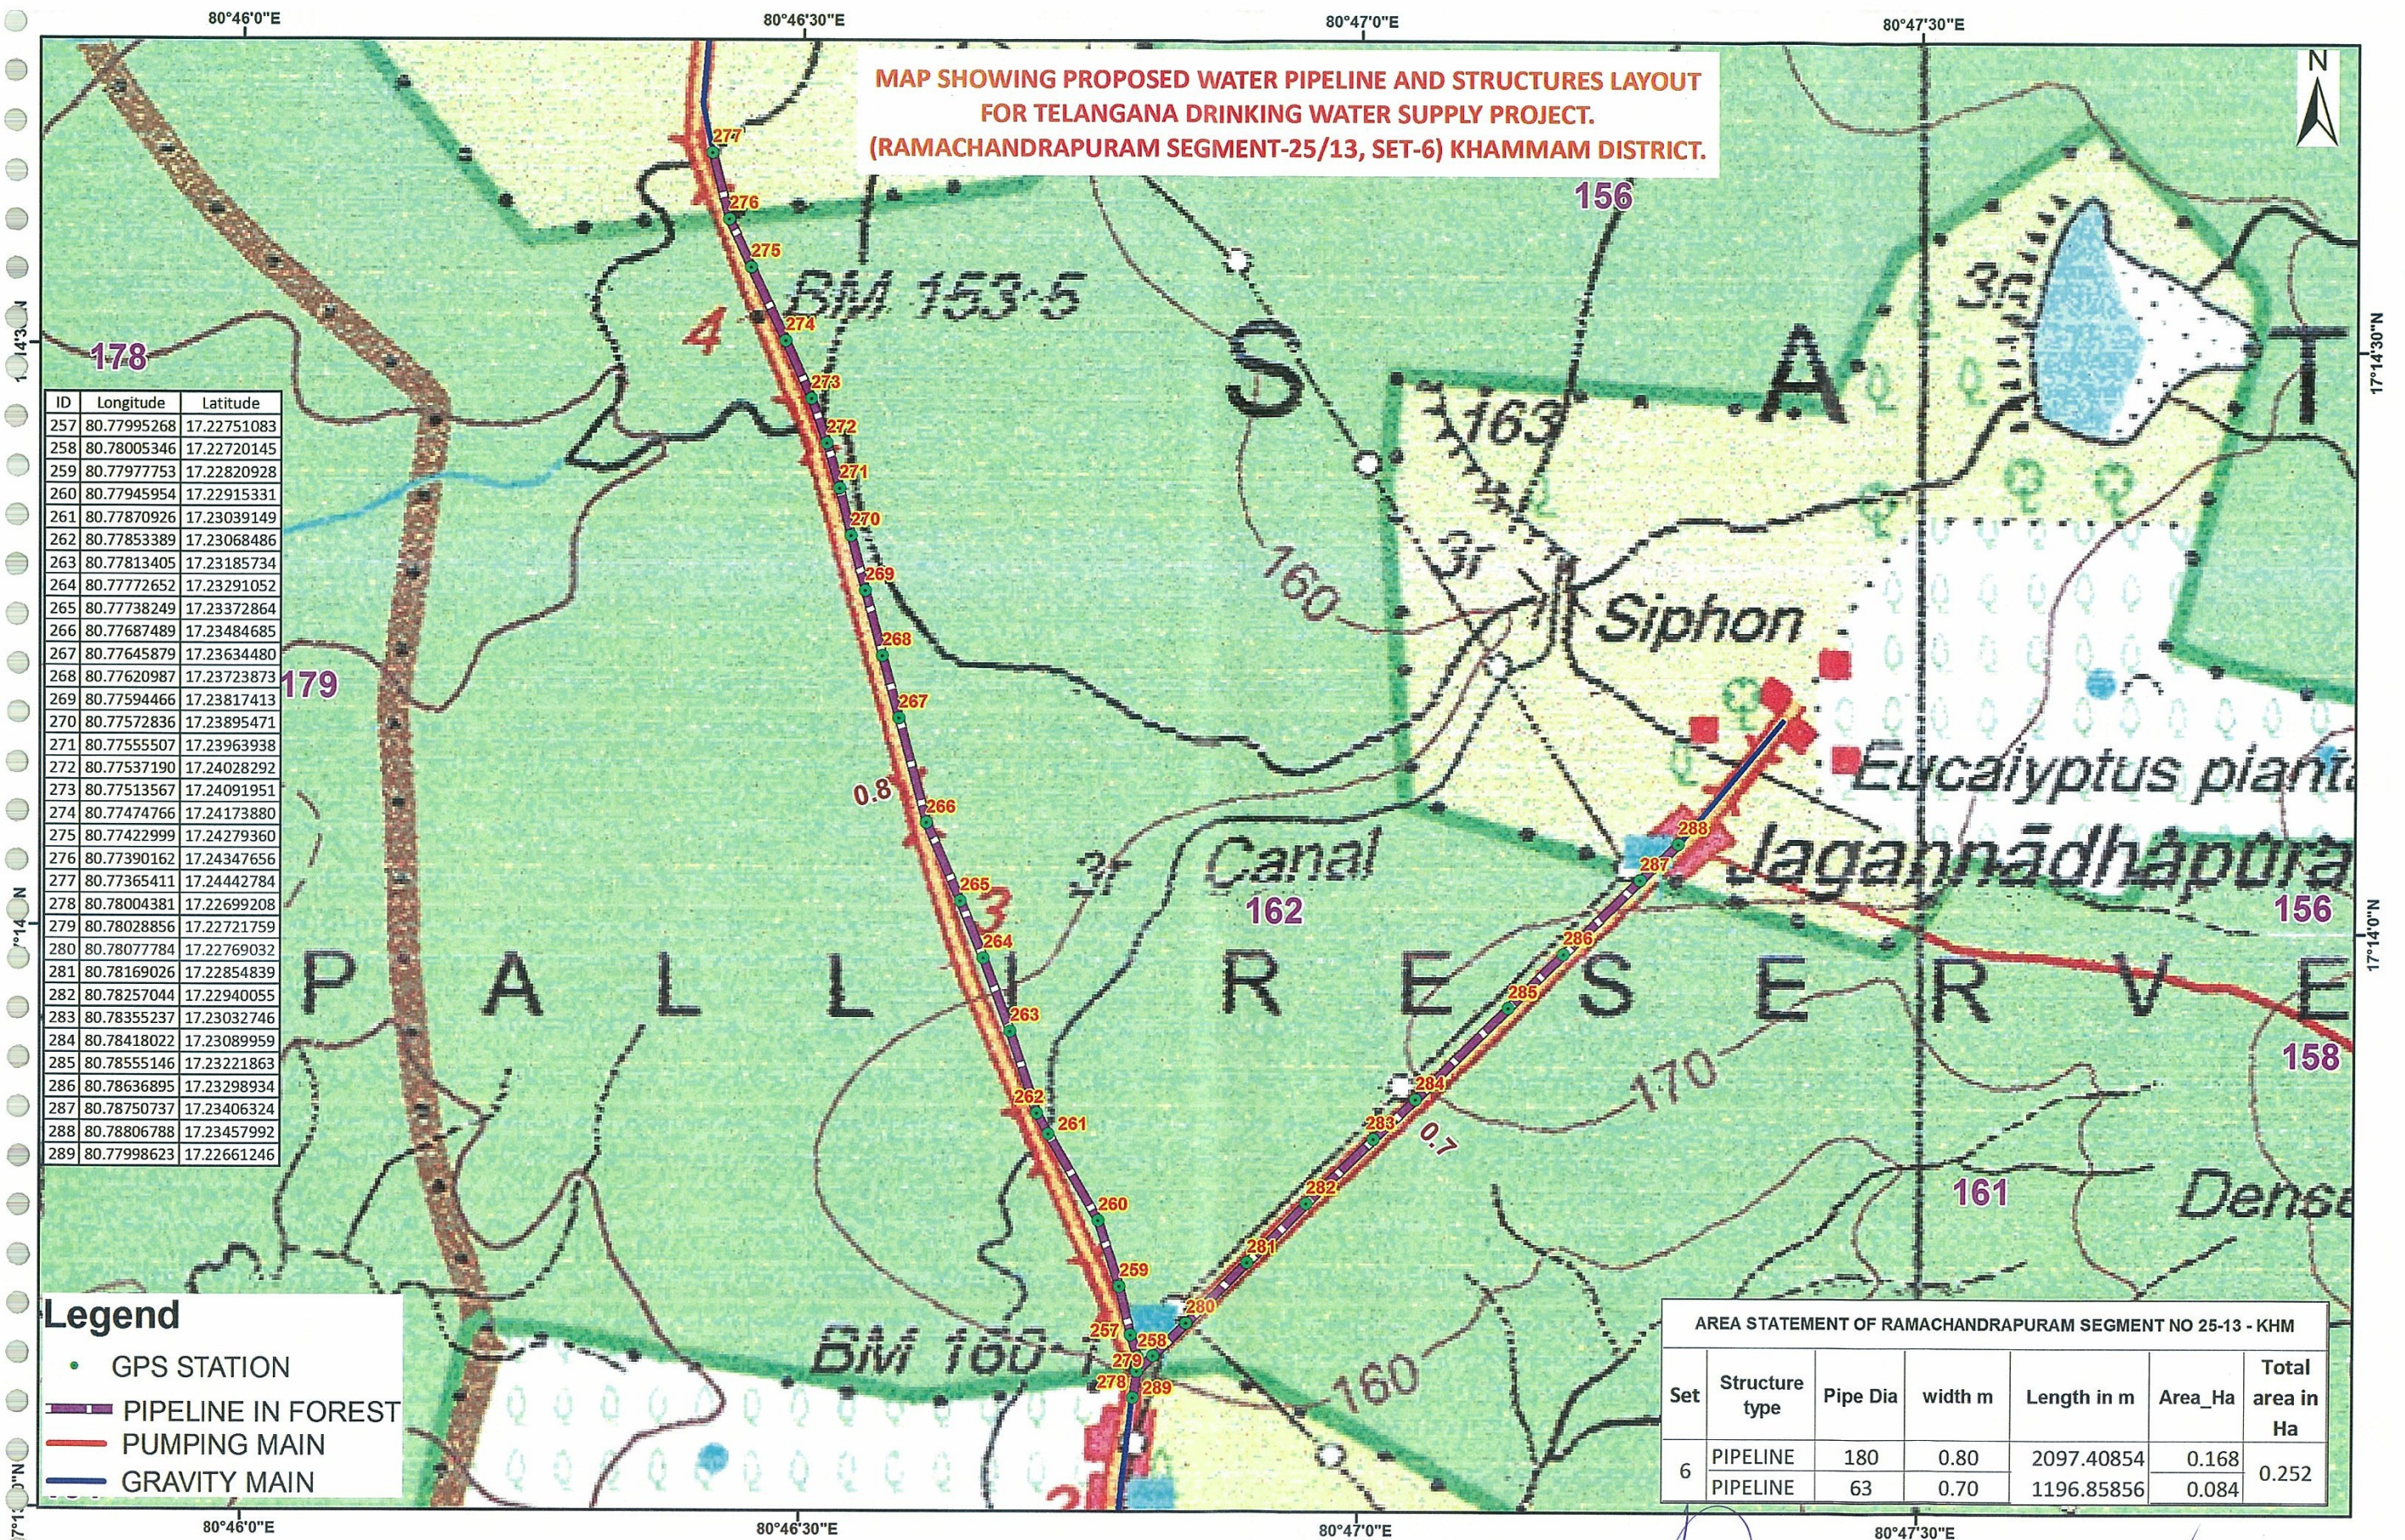

Geographic Coordinate System and WGS-84 Datum

Superintending Engineer
TDWSP Circle, Khammam

Chief Engineer
TDWSP, Hyderabad

**MAP SHOWING PROPOSED WATER PIPELINE AND STRUCTURES LAYOUT
FOR TELANGANA DRINKING WATER SUPPLY PROJECT.
(RAMACHANDRAPURAM SEGMENT-25/13, SET-7) KHAMMAM DISTRICT.**

ID	Longitude	Latitude	ID	Longitude	Latitude
290	80.86100429	17.28057017	326	80.85323504	17.30441164
291	80.86088563	17.28068965	327	80.85223226	17.30567251
292	80.86082566	17.28100807	328	80.85180439	17.30640694
293	80.86067960	17.28179386	329	80.85136094	17.30754291
294	80.86052179	17.28274410	330	80.85103705	17.30829236
295	80.86030376	17.28386350	331	80.85016159	17.30989432
296	80.85979078	17.28528043	332	80.85002146	17.31040333
297	80.85950764	17.28609002	333	80.84995881	17.31149138
298	80.85941298	17.28671420	334	80.84985864	17.31299107
299	80.85929110	17.28796548	335	80.84982099	17.31364162
300	80.85915022	17.28899845	336	80.84912167	17.31460521
301	80.85896438	17.29016953	337	80.84781929	17.31576550
302	80.85882349	17.29136230	338	80.84678745	17.31615424
303	80.85876827	17.29177544	339	80.84531237	17.31666918
304	80.85829228	17.29351818	340	80.84469478	17.31698856
305	80.85803463	17.29463606	341	80.84328316	17.31778285
306	80.85769037	17.29650306	342	80.84250132	17.31823372
307	80.85763783	17.29775335	343	80.84086743	17.31895610
308	80.85773910	17.29799920	344	80.84042196	17.31918218
309	80.85771411	17.29840470	345	80.83981605	17.31980664
310	80.85760783	17.29901712	346	80.83902679	17.32063911
311	80.85786061	17.29808662	347	80.83806044	17.32163526
312	80.85853222	17.29887903	348	80.83726710	17.32242256
313	80.85884980	17.29941818	349	80.83705936	17.32285641
314	80.85907736	17.29997084	350	80.83652837	17.32443778
315	80.85924825	17.30098751	351	80.84451263	17.31716247
316	80.85953992	17.30182506	352	80.83630009	17.32486614
317	80.85981605	17.30258241	353	80.83609362	17.32512016
318	80.86005203	17.30340350	354	80.83557192	17.32548206
319	80.86017802	17.30489591	355	80.83493232	17.32594774
320	80.86023713	17.30544851	356	80.83444456	17.32627550
321	80.85752171	17.29932552	357	80.83411763	17.32673499
322	80.85706807	17.29994878	358	80.83377180	17.32720181
323	80.85632980	17.30079894	359	80.83334547	17.32777015
324	80.85514646	17.30220102	360	80.86126623	17.28058631
325	80.85410454	17.30340448			

Legend

- GPS STATION
- PIPELINE IN FOREST
- PUMPING MAIN
- GRAVITY MAIN


AREA STATEMENT OF RAMACHANDRAPURAM SEGMENT NO 25-13 - KHM						
Set	Structure type	Pipe Dia	width m	Length in m	Area_Ha	Total area in Ha
7	PIPELINE	900	1.50	6413.63439	0.962	1.024
	PIPELINE	63	0.70	885.20298	0.062	

Geographic Coordinate System and WGS-84 Datum

0 0.175 0.35 0.7 1.05 1.4 KM

Superintending Engineer
TDWSP Circle, Khammam

Chief Engineer
TDWSP, Hyderabad

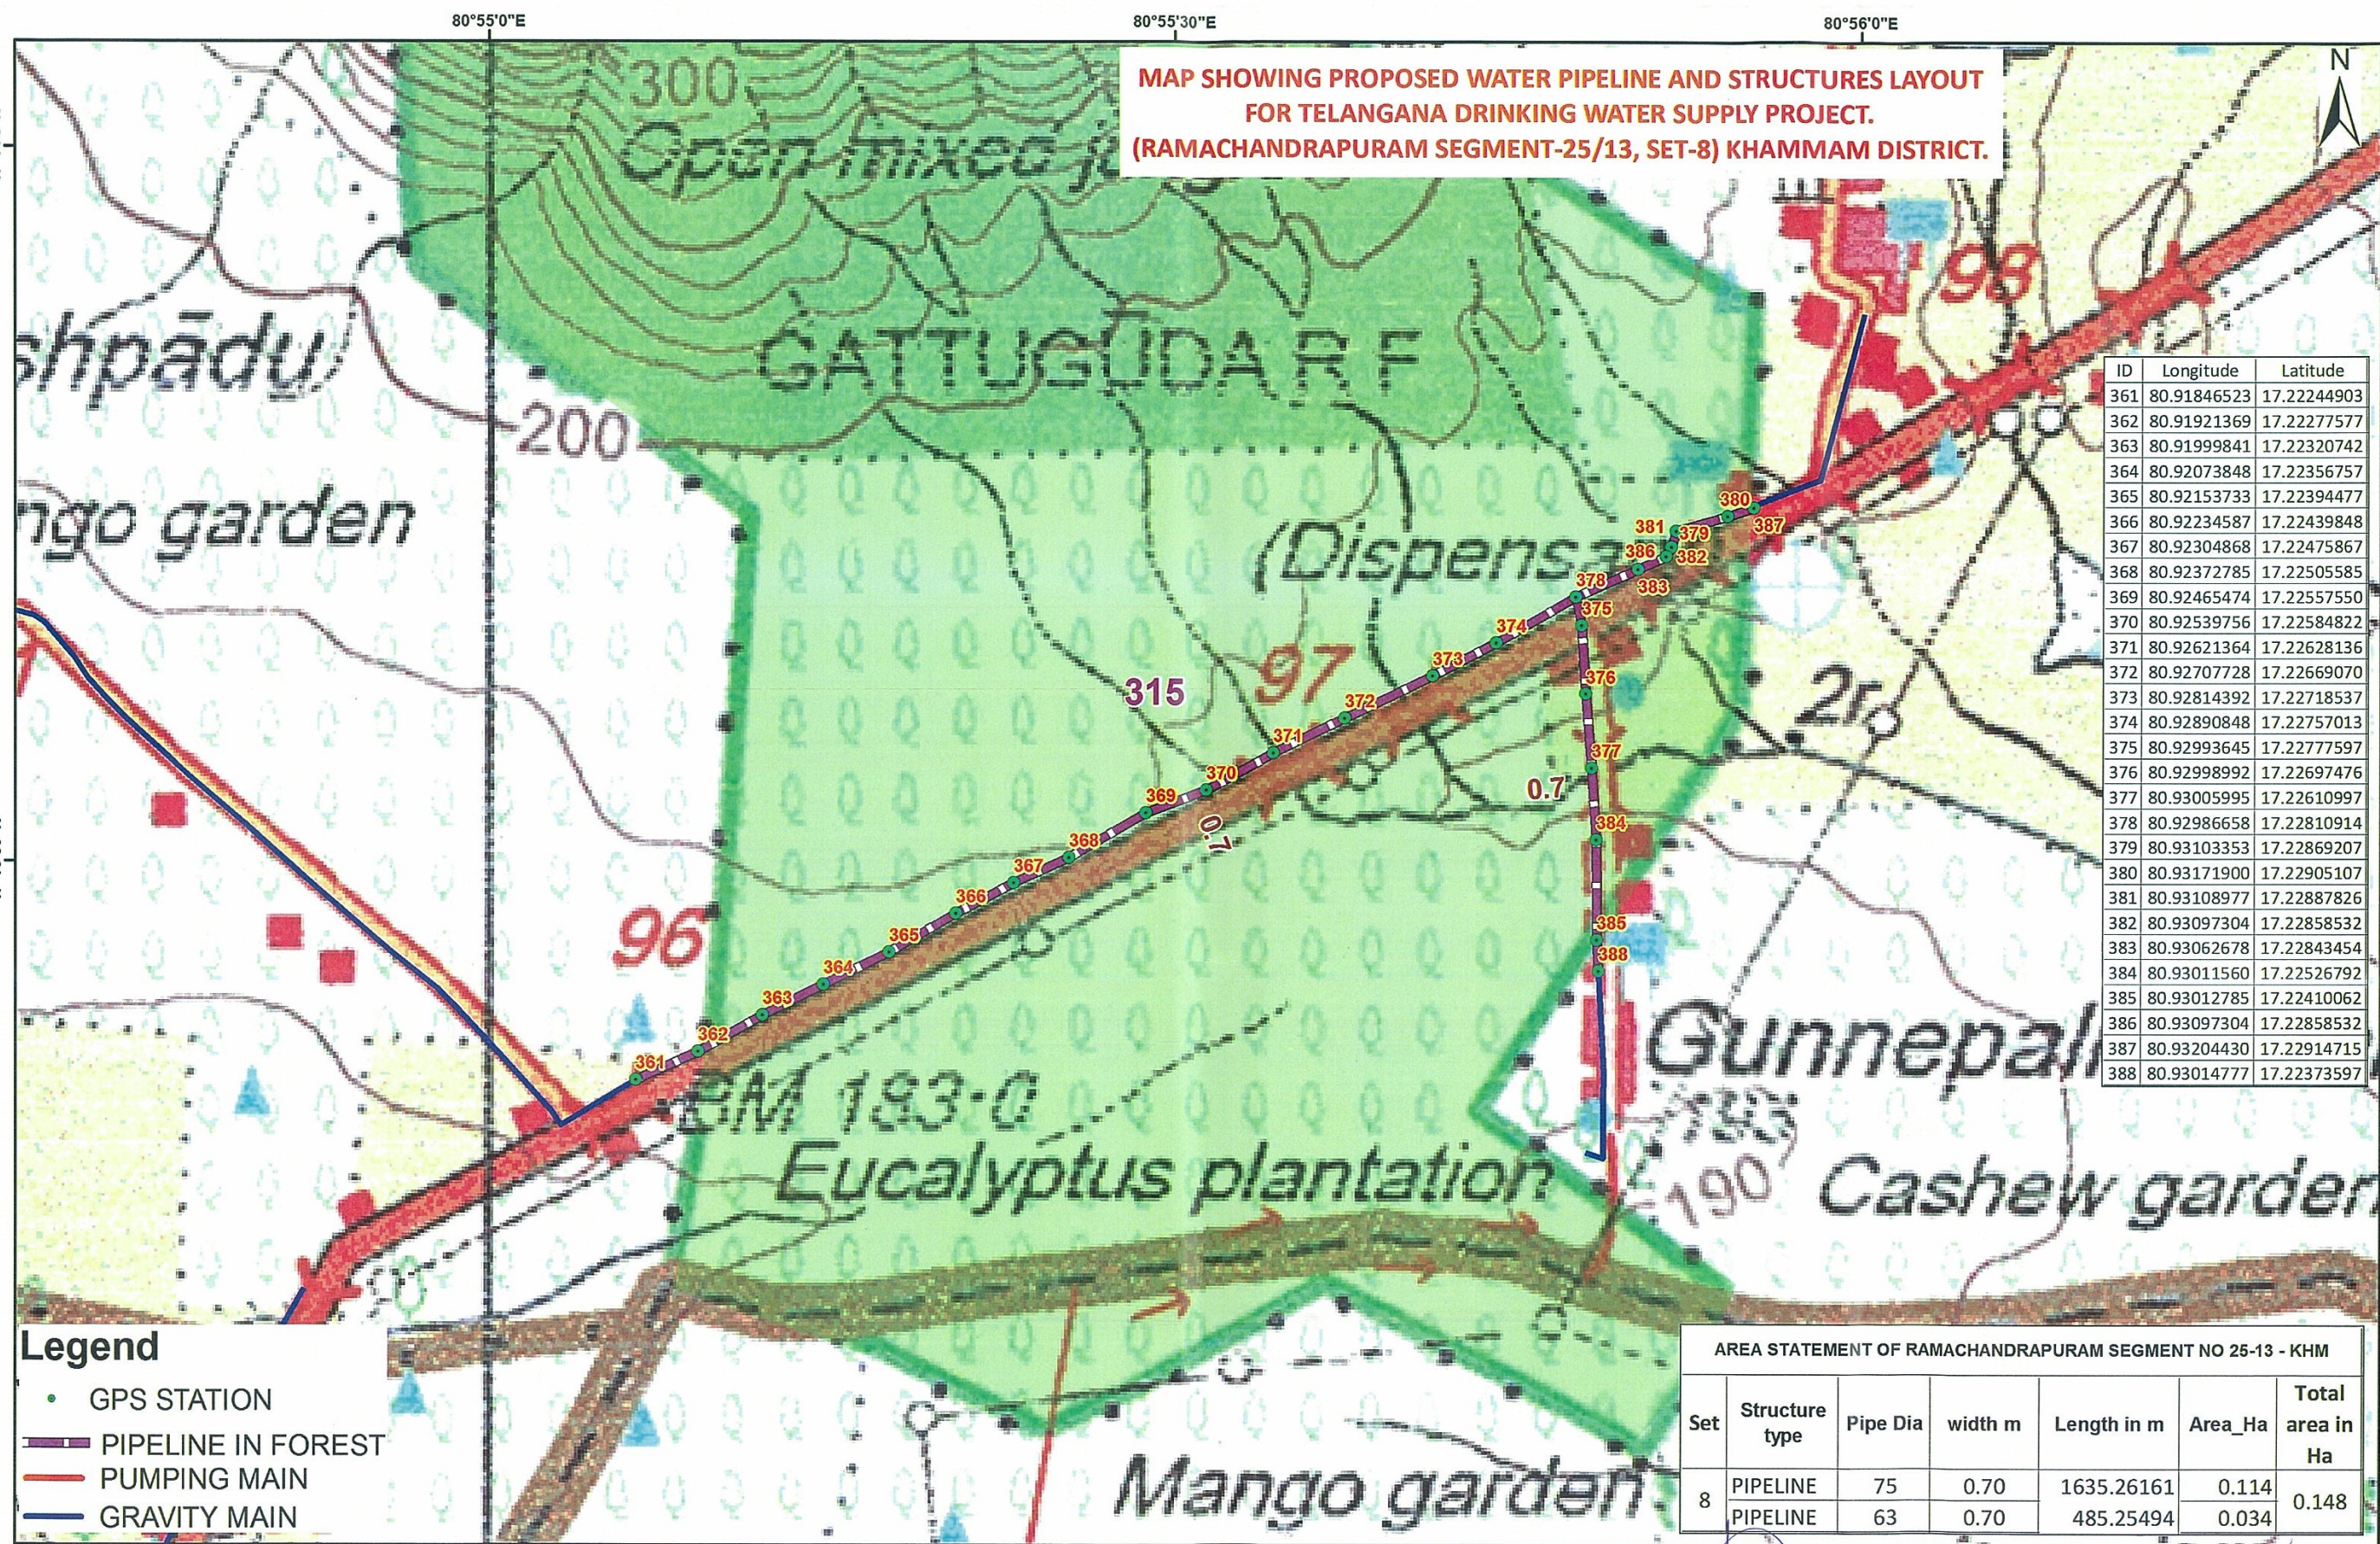

Geographic Coordinate System and WGS-84 Datum

0 0.05 0.1 0.2 0.3 0.4 KM

Superintending Engineer
TDWSP Circle, Khammam

Chief Engineer
TDWSP, Hyderabad

