


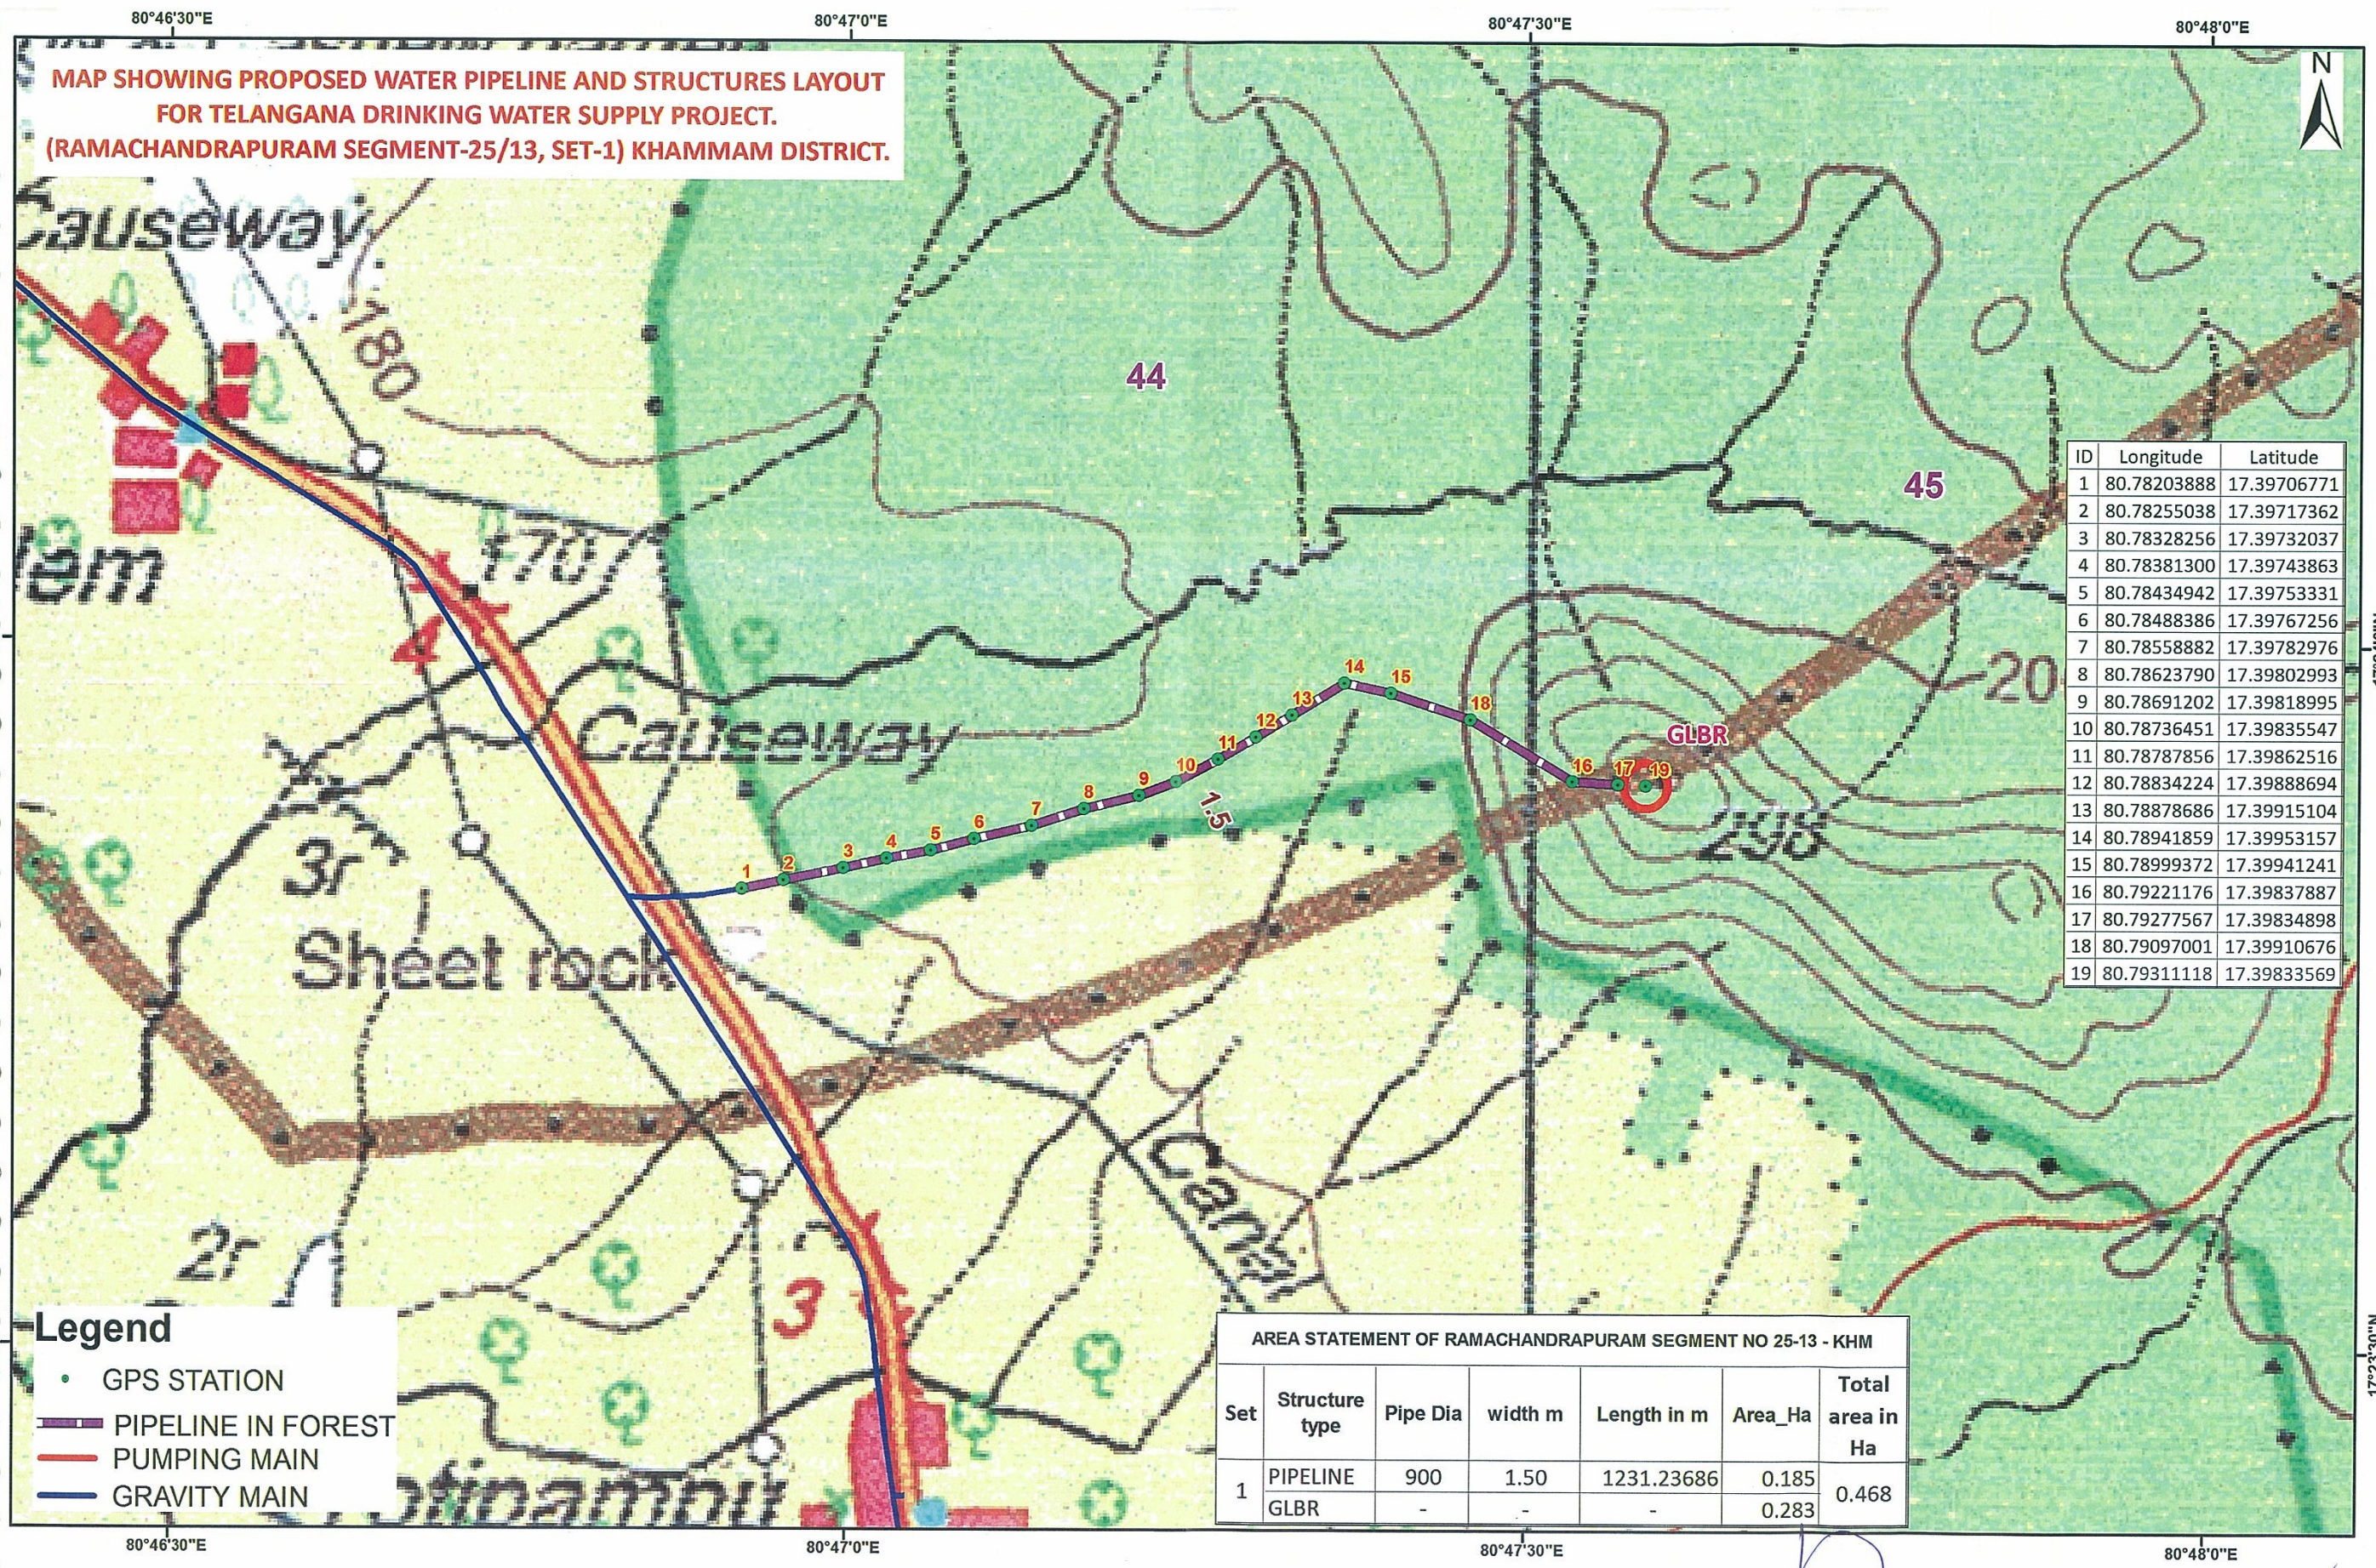

MAP SHOWING PROPOSED WATER PIPELINE AND STRUCTURES LAYOUT
FOR TELANGANA DRINKING WATER SUPPLY PROJECT.
(RAMACHANDRAPURAM SEGMENT-25/13, SET-1) KHAMMAM DISTRICT.

- Legend**
- GPS STATION
 - PIPELINE IN FOREST
 - PUMPING MAIN
 - GRAVITY MAIN

ID	Longitude	Latitude
1	80.78203888	17.39706771
2	80.78255038	17.39717362
3	80.78328256	17.39732037
4	80.78381300	17.39743863
5	80.78434942	17.39753331
6	80.78488386	17.39767256
7	80.78558882	17.39782976
8	80.78623790	17.39802993
9	80.78691202	17.39818995
10	80.78736451	17.39835547
11	80.78787856	17.39862516
12	80.78834224	17.39888694
13	80.78878686	17.39915104
14	80.78941859	17.39953157
15	80.78999372	17.39941241
16	80.79221176	17.39837887
17	80.79277567	17.39834898
18	80.79097001	17.39910676
19	80.79311118	17.39833569


AREA STATEMENT OF RAMACHANDRAPURAM SEGMENT NO 25-13 - KHM						
Set	Structure type	Pipe Dia	width m	Length in m	Area_Ha	Total area in Ha
1	PIPELINE	900	1.50	1231.23686	0.185	0.468
	GLBR	-	-	-	0.283	

Geographic Coordinate System and WGS-84 Datum
0 0.05 0.1 0.2 0.3 0.4 KM



Superintending Engineer
TDWSP Circle, Khammam


Chief Engineer
TDWSP, Hyderabad

**MAP SHOWING PROPOSED WATER PIPELINE AND STRUCTURES LAYOUT
FOR TELANGANA DRINKING WATER SUPPLY PROJECT.
(RAMACHANDRAPURAM SEGMENT-25/13, SET-2) KHAMMAM DISTRICT.**

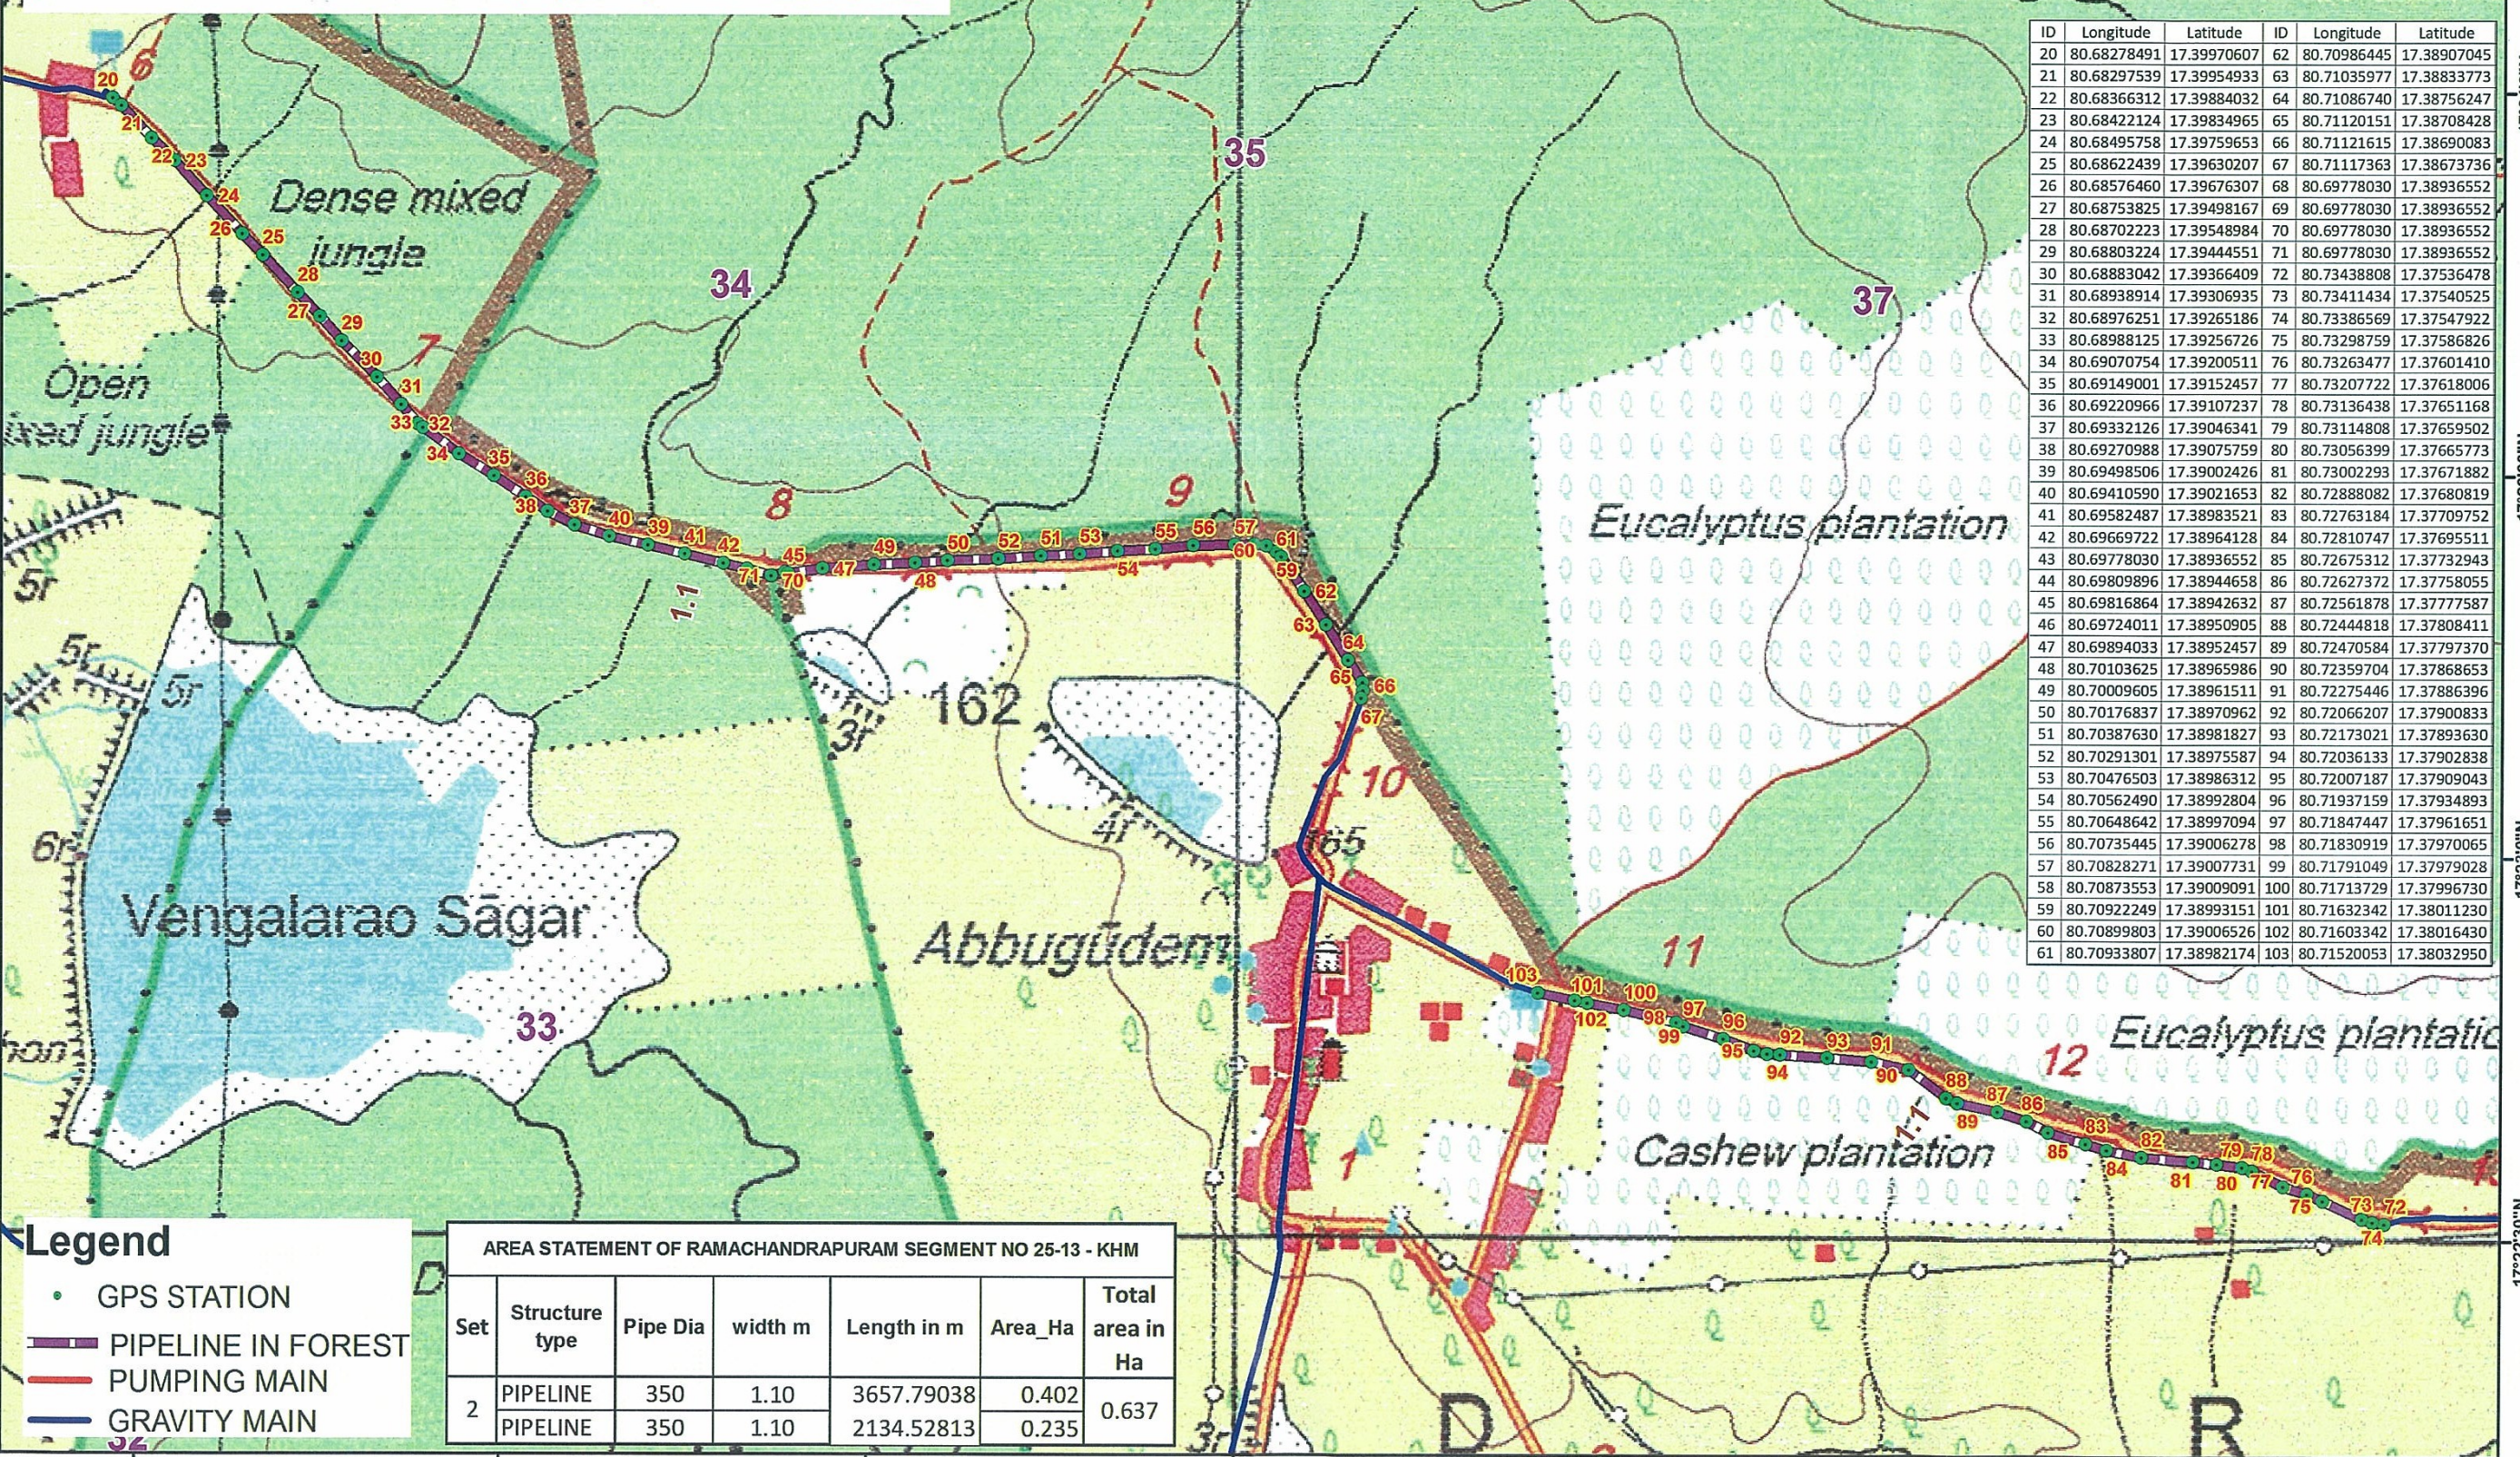

Geographic Coordinate System and WGS-84 Datum

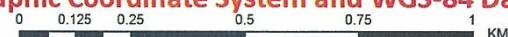

Superintending Engineer
TDWSP Circle, Khammam

Chief Engineer
TDWSP, Hyderabad

**MAP SHOWING PROPOSED WATER PIPELINE AND STRUCTURES LAYOUT
FOR TELANGANA DRINKING WATER SUPPLY PROJECT.
(RAMACHANDRAPURAM SEGMENT-25/13, SET-3) KHAMMAM DISTRICT.**


ID	Longitude	Latitude
104	80.69328322	17.34850794
105	80.69364873	17.34862942
106	80.69262789	17.34826605
107	80.69272028	17.34763361
108	80.69285159	17.34697687
109	80.69281593	17.34685666
110	80.69238813	17.34630247
111	80.69212992	17.34597867
112	80.69189329	17.34589518
113	80.69124398	17.34577294
114	80.69113665	17.34564371
115	80.69118954	17.34489433
116	80.69119456	17.34443409
117	80.69119650	17.34435378
118	80.69137373	17.34373120

Legend

- GPS STATION
- PIPELINE IN FOREST
- PUMPING MAIN
- GRAVITY MAIN

AREA STATEMENT OF RAMACHANDRAPURAM SEGMENT NO 25-13 - KHM						
Set	Structure type	Pipe Dia	width m	Length in m	Area_Ha	Total area in Ha
3	PIPELINE	63	0.70	725.26651	0.051	0.051

Geographic Coordinate System and WGS-84 Datum

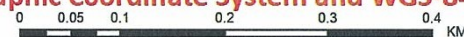

Superintending Engineer
TDWSP Circle, Khammam

Chief Engineer
TDWSP, Hyderabad