

DIGITAL MAP OF LINK ROAD CHEBRI



Proposed Road
Existing Water Body




Toposheet No. 53 E/4

Assistant Engineer
Sub-Division Suni
HPPWD Suni

Executive Engineer
Shimla Rural Division

LAND USE MAP OF LINK ROAD CHEBRI

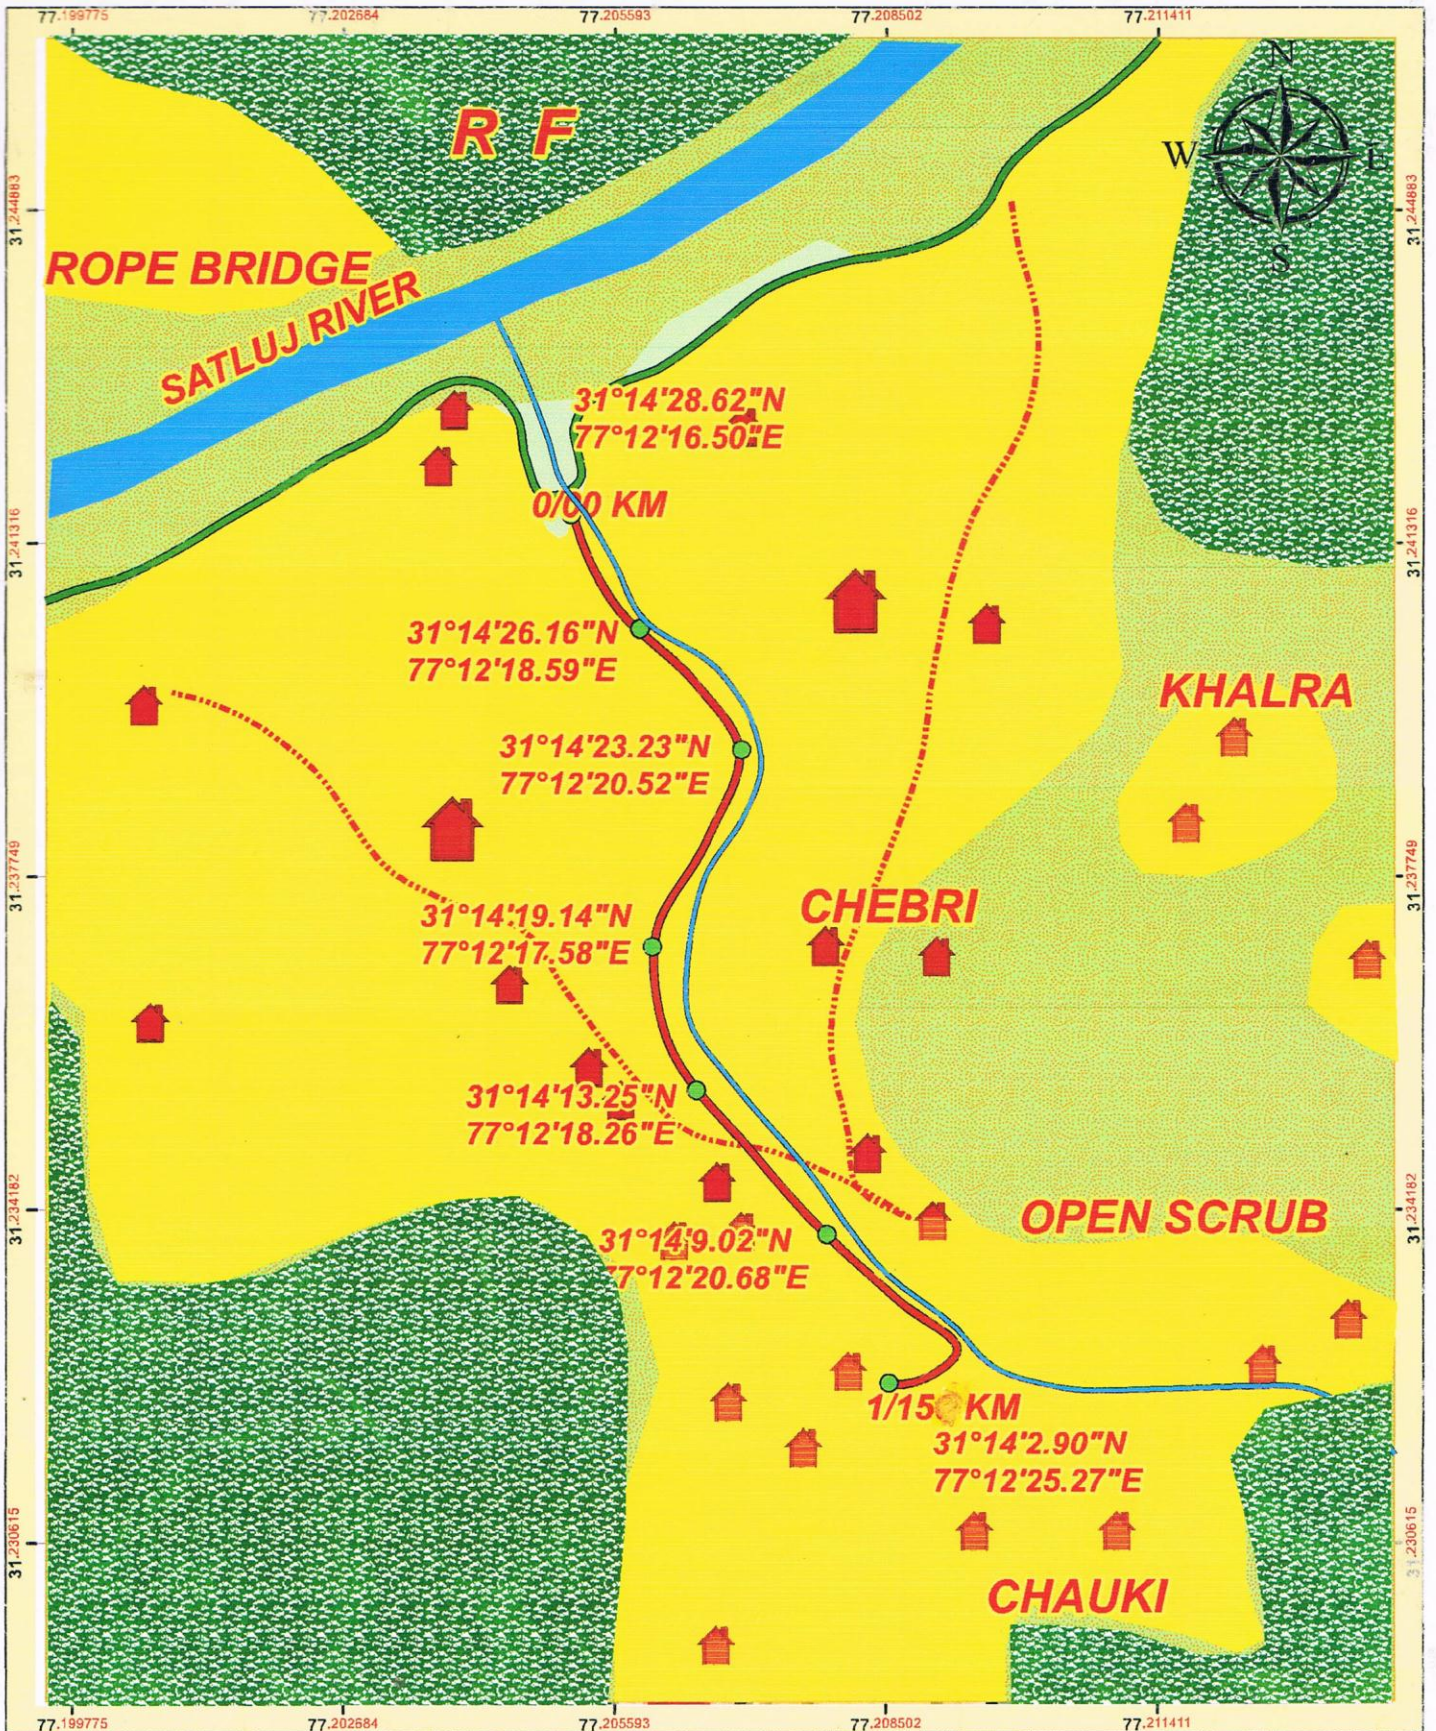

FOREST LAND		PROPOSED ROAD	
PRIVATE LAND		PATH/ROAD	
BUILTUP AREA		WATER BODY	
OPEN LAND		TOPOSHEET NO	53 E/4

Assistant Engineer
Sub-Division Sunni

Executive Engineer
Shimla Rural Division