


GPS MAP FOR CONSTRUCTION OF ROAD FROM MALHAR TO MARHOON PART-I, UNDER PACKAGE NO. JK07-136, STAGE-1st, PHASE-X, LENGTH=12.975KM PMGSY DIVISION BILLAWAR, DISTRICT KATHUA.

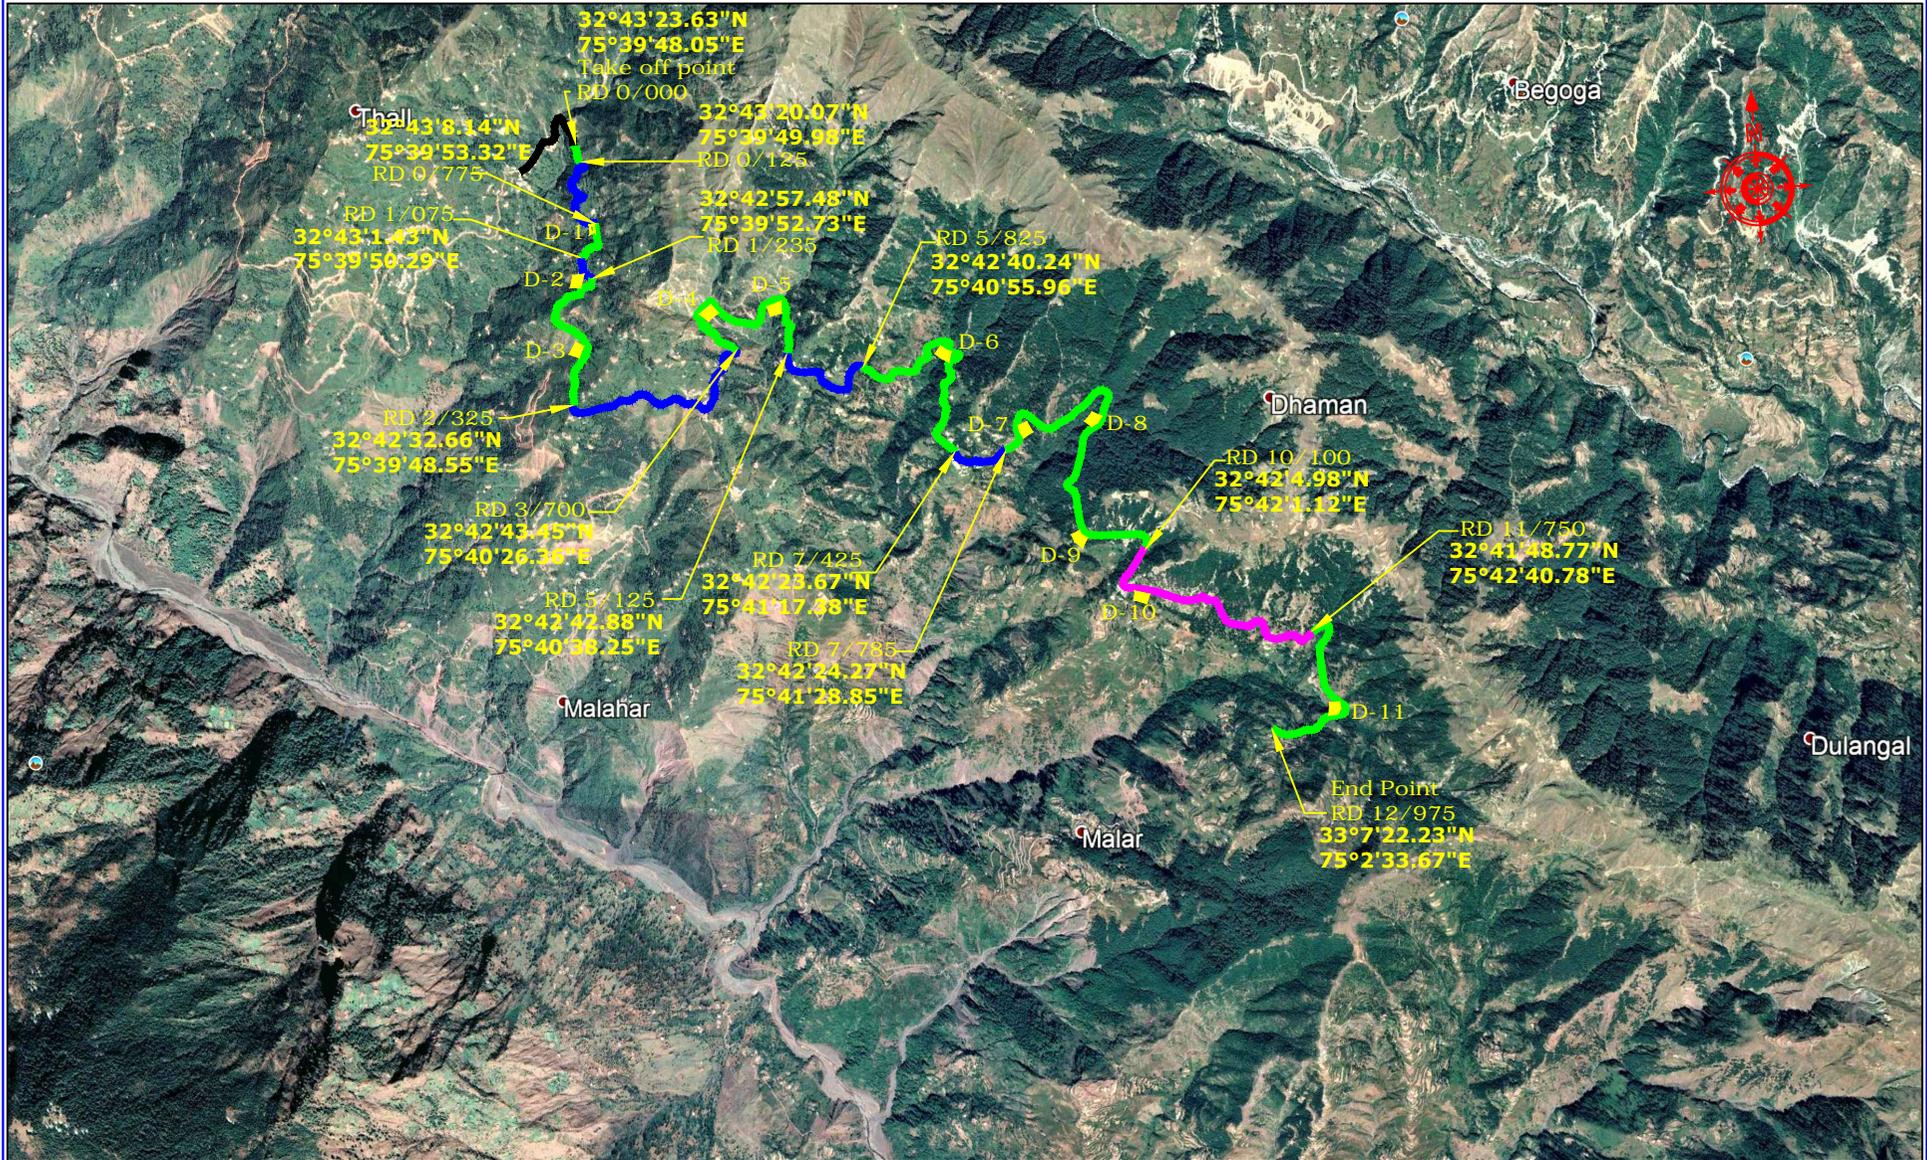

DUMPING SITE COORDINATES			
S.NO	RD	LONGITUDE	LATITUDE
D-1	0/775	32°43'8.14"N	75°39'53.32"E
D-2	1/235	32°42'57.48"N	75°39'52.73"E
D-3	1/950	32°42'43.68"N	75°39'52.00"E
D-4	4/100	32°42'51.32"N	75°40'19.12"E
D-5	4/700	32°42'53.12"N	75°40'34.76"E
D-6	6/585	32°42'43.48"N	75°41'15.57"E

DUMPING SITE COORDINATES			
S.NO	RD	LONGITUDE	LATITUDE
D-7	7/935	32°42'27.68"N	75°41'31.97"E
D-8	8/875	32°42'29.60"N	75°41'50.99"E
D-9	9/650	32°42'8.10"N	75°41'47.48"E
D-10	10/500	32°41'56.66"N	75°42'2.91"E
D-11	12/450	32°41'33.42"N	75°42'48.71"E

LEGEND:-

1.	FOREST LAND	
2.	STATE / PRIVATE LAND	
3.	DEEMED FOREST	
4.	DUMPING POINT	
5.	OTHER ROADS	