


No. 52 $\frac{H}{4}$

77° 15' 32"

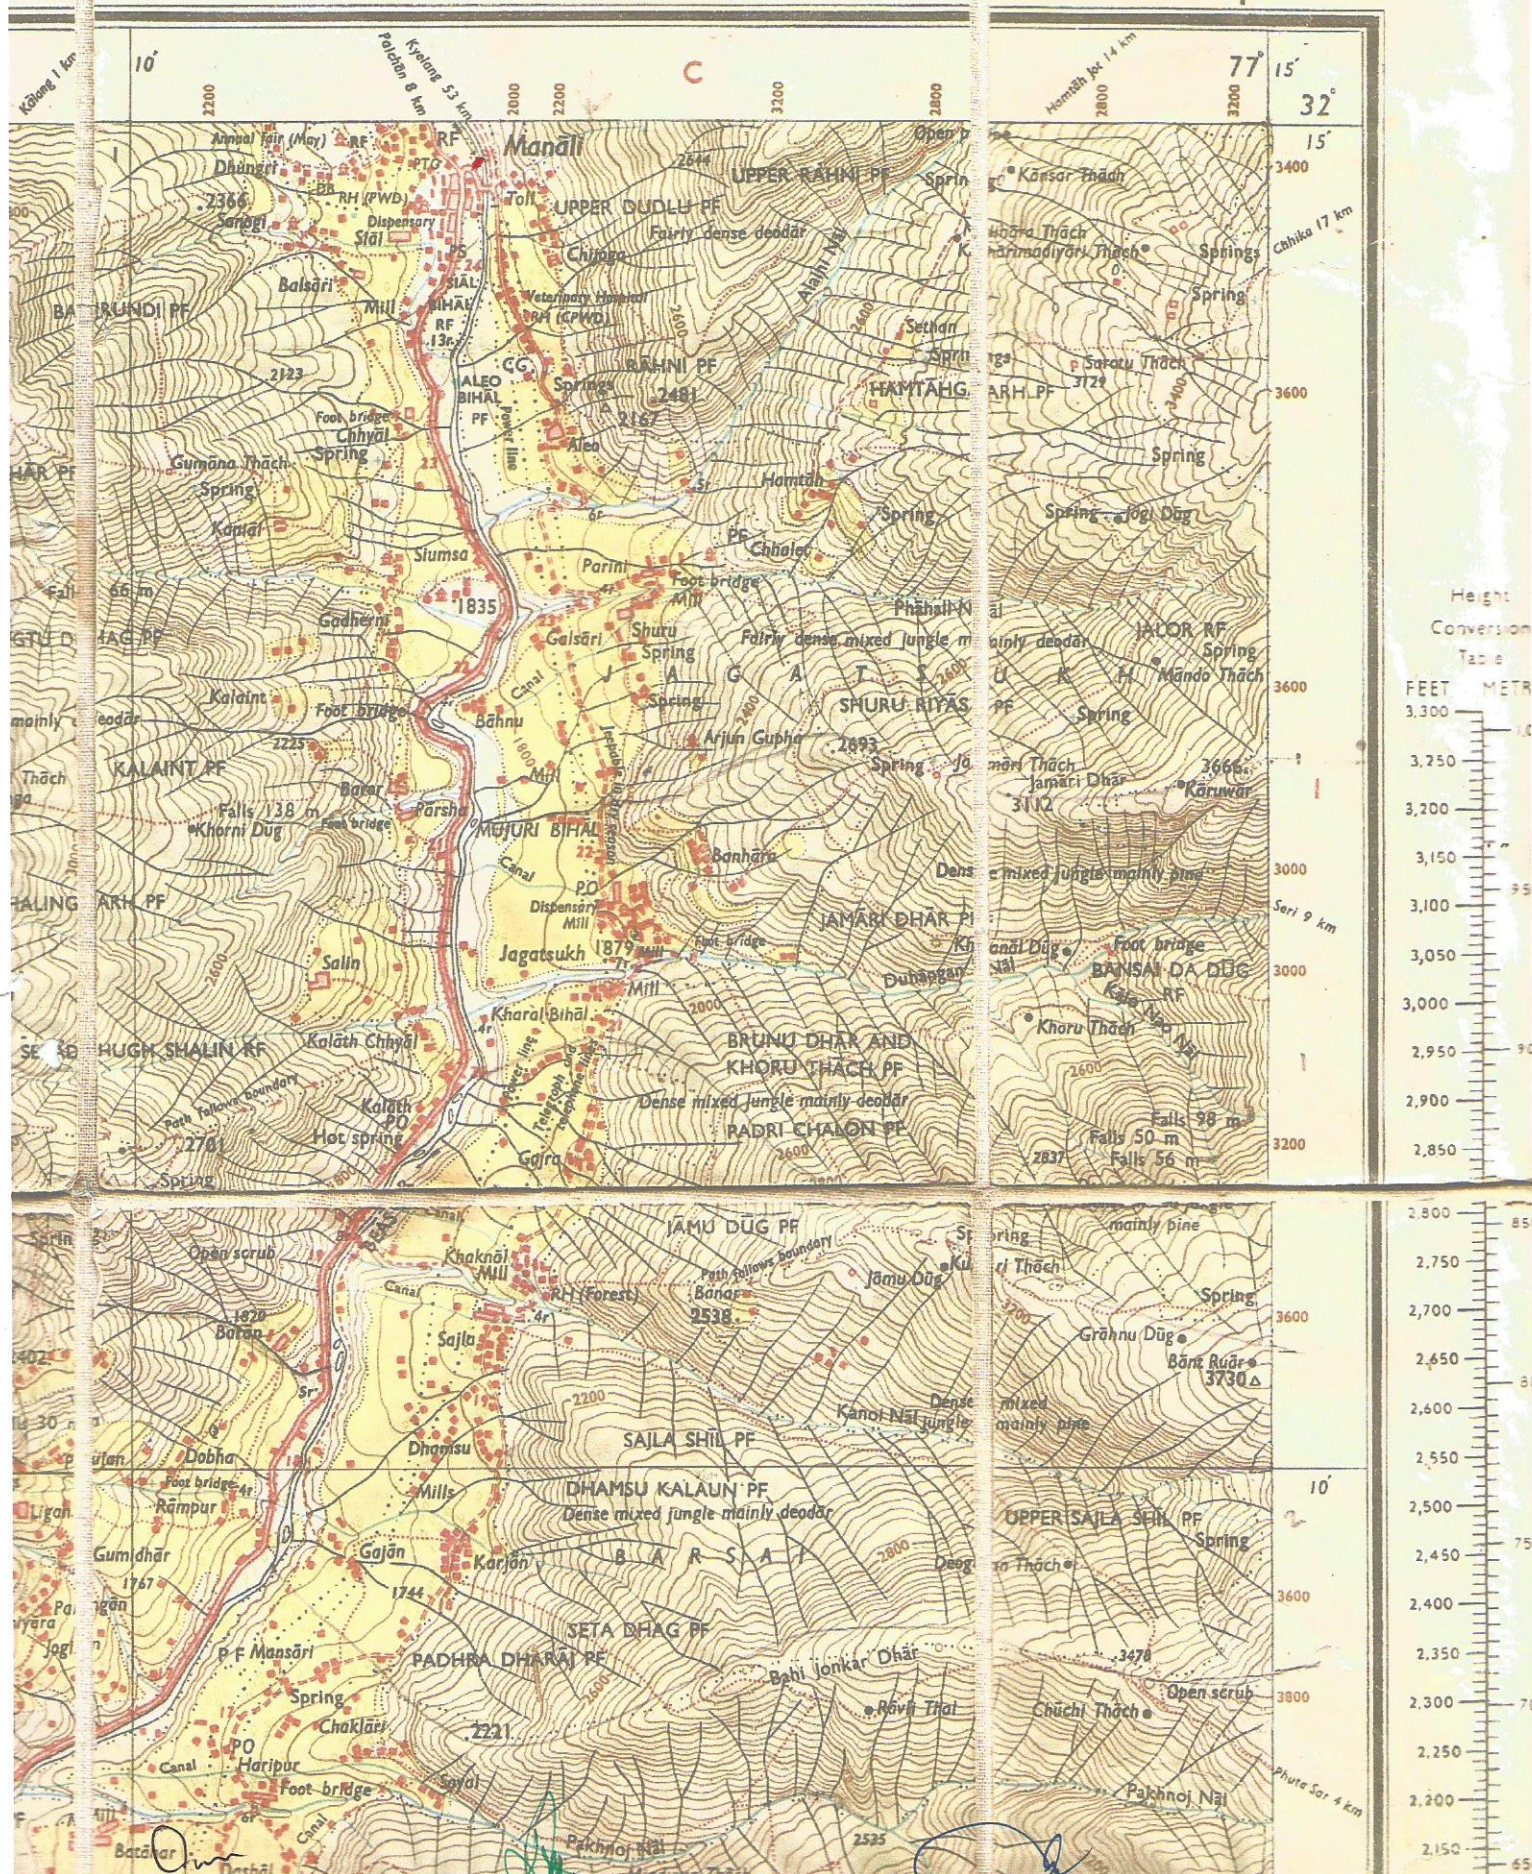

Assistance L. 5
H. Sub-Division, 111-111
KATRAIN

Executive Engineer
N H Division HPPWD

PROF. WORK SHOWN AS