
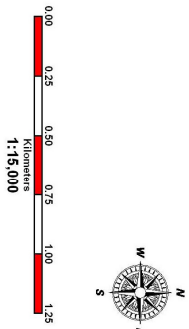


COMPENSATORY AFFORESTATION SITE ON FOREST LAND FOR
220 KV CHANDRAPUR- WARORA D/C LINE,

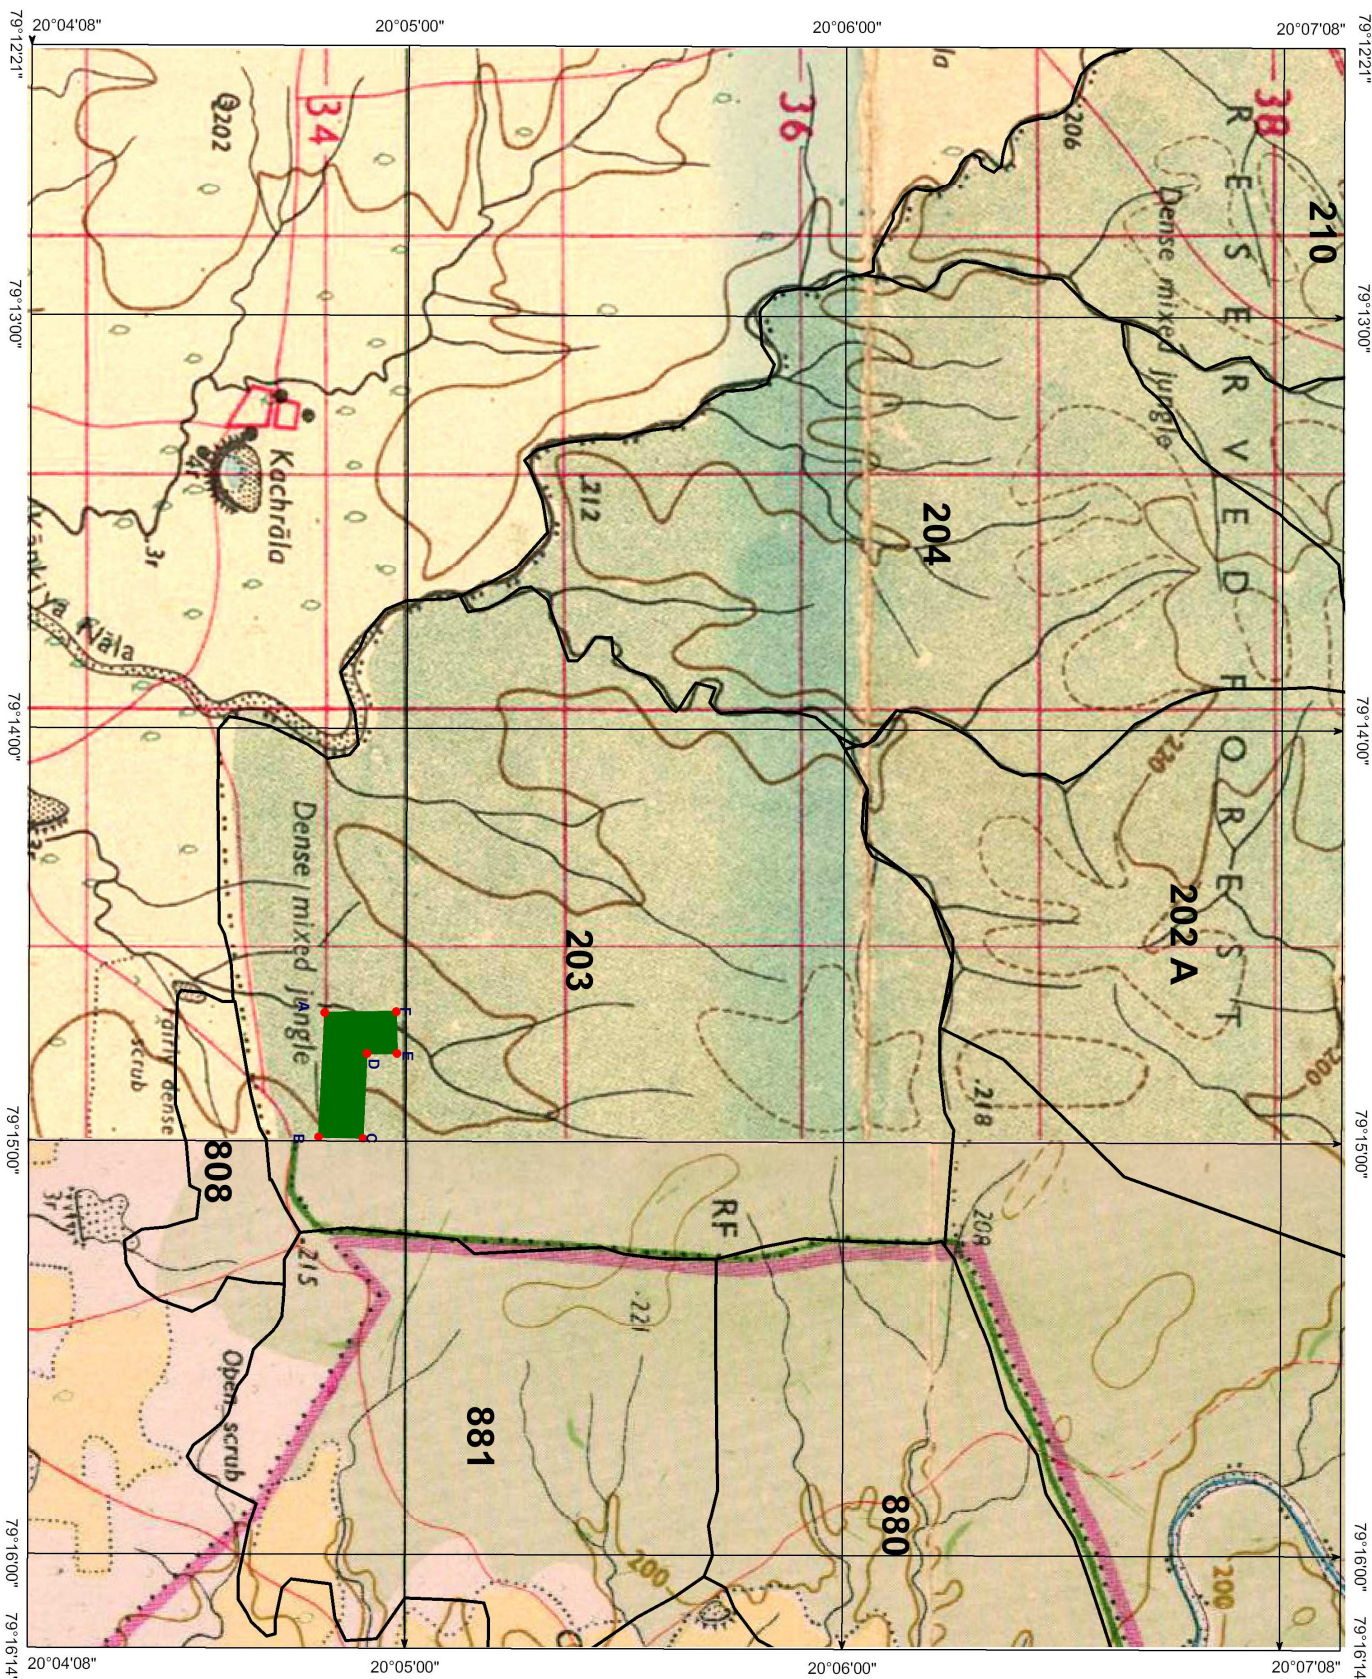

COORDINATES OF PROPOSED C.A. SITES
ON FOREST LAND

BP NO	LATITUDE	LONGITUDE
A	20.04.48.80	79.14.41.4
B	20.04.48.00	79.14.59.4
C	20.04.54.1	79.14.59.6
D	20.04.54.63	79.14.47.29
E	20.04.58.73	79.14.47.28
F	20.04.58.62	79.14.41.22