


80°13'0"E 80°14'0"E 80°15'0"E 80°16'0"E 80°17'0"E 80°18'0"E

MAP SHOWING PROPOSED WATER PIPELINE AND STRUCTURES LAYOUT
FOR TELANGANA DRINKING WATER SUPPLY PROJECT.
(KOTHAGUDA SEGMENT 17/3, SET-23) WARANGAL DISTRICT(ECO)

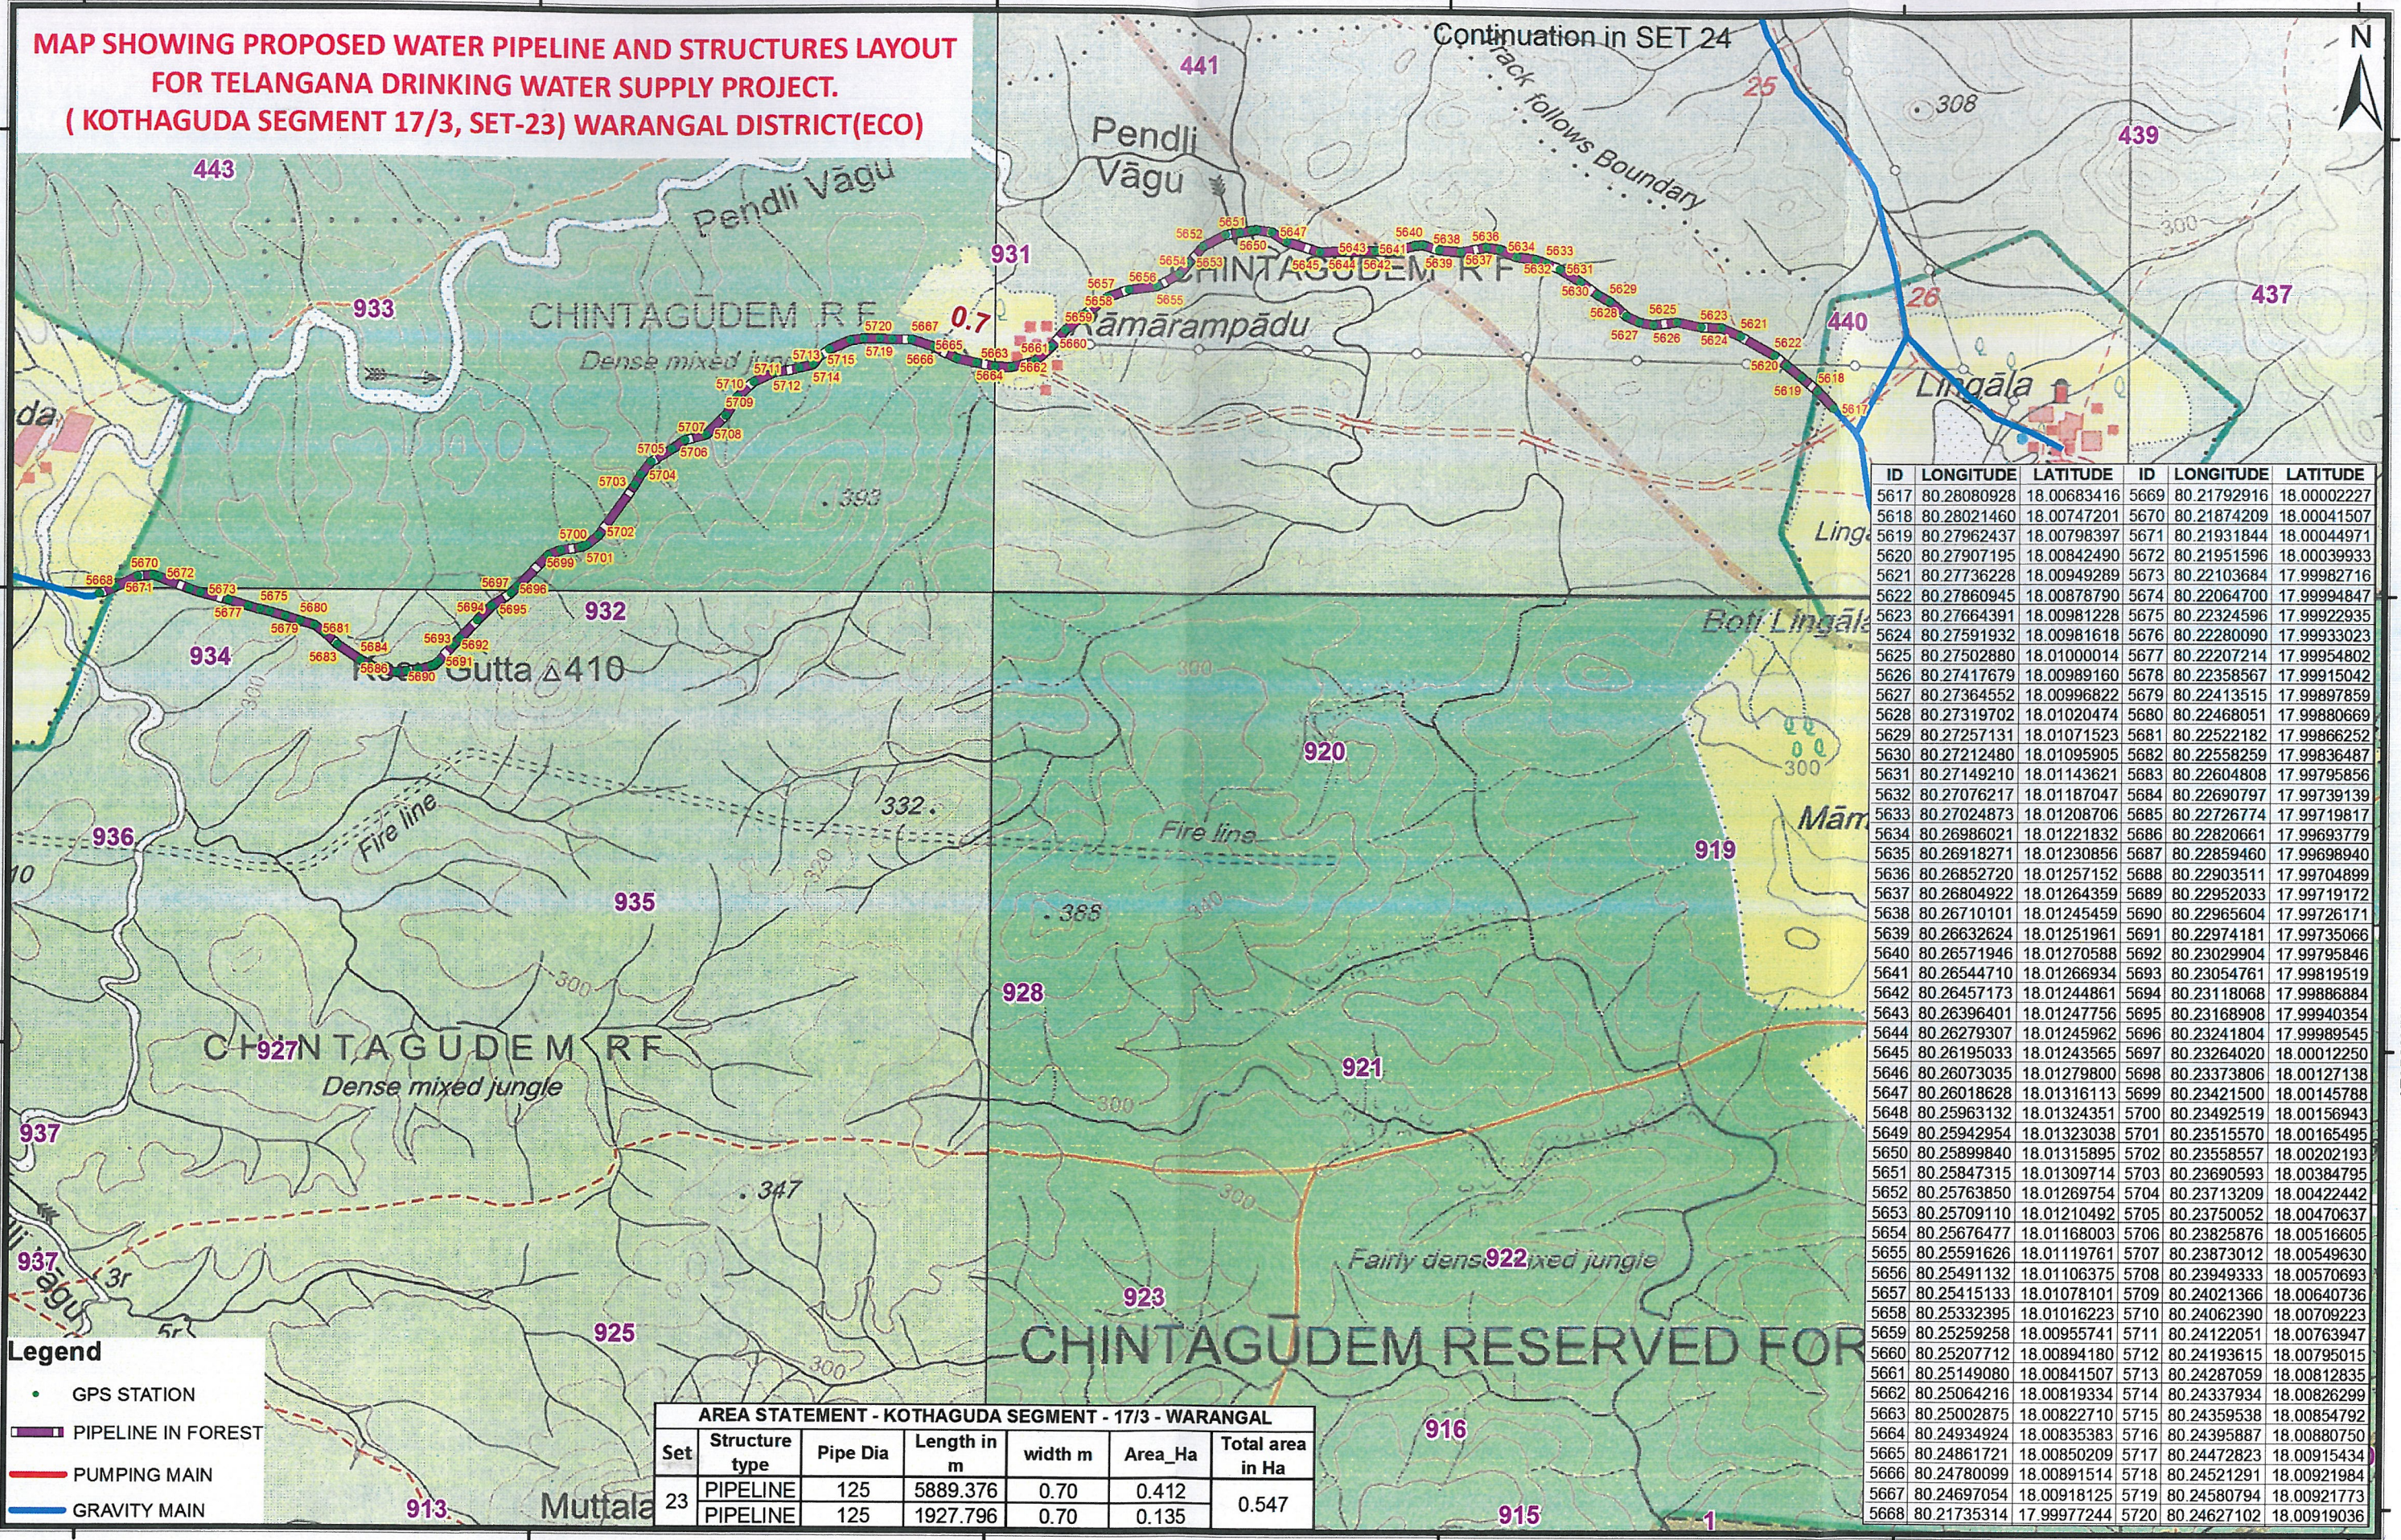



ID	LONGITUDE	LATITUDE	ID	LONGITUDE	LATITUDE
5617	80.28080928	18.00683416	5669	80.21792916	18.00002227
5618	80.28021460	18.00747201	5670	80.21874209	18.00041507
5619	80.27962437	18.00798397	5671	80.21931844	18.00044971
5620	80.27907195	18.00842490	5672	80.21951596	18.00039933
5621	80.27736228	18.00949289	5673	80.22103684	17.99982716
5622	80.27860945	18.00878790	5674	80.22064700	17.99994847
5623	80.27664391	18.00981228	5675	80.22324596	17.99922935
5624	80.27591932	18.00981618	5676	80.22280090	17.99933023
5625	80.27502880	18.01000014	5677	80.22207214	17.99954802
5626	80.27417679	18.00989160	5678	80.22358567	17.99915042
5627	80.27364552	18.00996822	5679	80.22413515	17.99897859
5628	80.27319702	18.01020474	5680	80.22468051	17.99880669
5629	80.27257131	18.01071523	5681	80.22522182	17.99866252
5630	80.27212480	18.01095905	5682	80.22558259	17.99836487
5631	80.27149210	18.01143621	5683	80.22604808	17.99795856
5632	80.27076217	18.01187047	5684	80.22690797	17.99739139
5633	80.27024873	18.01208706	5685	80.22726774	17.99719817
5634	80.26986021	18.01221832	5686	80.22820661	17.99693779
5635	80.26918271	18.01230856	5687	80.22859460	17.99698940
5636	80.26852720	18.01257152	5688	80.22903511	17.99704899
5637	80.26804922	18.01264359	5689	80.22952033	17.99719172
5638	80.26710101	18.01245459	5690	80.22965604	17.99726171
5639	80.26632624	18.01251961	5691	80.22974181	17.99735066
5640	80.26571946	18.01270588	5692	80.23029904	17.99795846
5641	80.26544710	18.01266934	5693	80.23054761	17.99819519
5642	80.26457173	18.01244861	5694	80.23118068	17.99886884
5643	80.26396401	18.01247756	5695	80.23168908	17.99940354
5644	80.26279307	18.01245962	5696	80.23241804	17.99989545
5645	80.26195033	18.01243565	5697	80.23264020	18.00012250
5646	80.26073035	18.01279800	5698	80.23373806	18.00127138
5647	80.26018628	18.01316113	5699	80.23421500	18.00145788
5648	80.25963132	18.01324351	5700	80.23492519	18.00156943
5649	80.25942954	18.01323038	5701	80.23515570	18.00165495
5650	80.25899840	18.01315895	5702	80.23558557	18.00202193
5651	80.25847315	18.01309714	5703	80.23690593	18.00384795
5652	80.25763850	18.01269754	5704	80.23713209	18.00422442
5653	80.25709110	18.01210492	5705	80.23750052	18.00470637
5654	80.25676477	18.01168003	5706	80.23825876	18.00516605
5655	80.25591626	18.01119761	5707	80.23873012	18.00549630
5656	80.25491132	18.01106375	5708	80.23949333	18.00570693
5657	80.25415133	18.01078101	5709	80.24021366	18.00640736
5658	80.25332395	18.01016223	5710	80.24062390	18.00709223
5659	80.25259258	18.00955741	5711	80.24122051	18.00763947
5660	80.25207712	18.00894180	5712	80.24193615	18.00795015
5661	80.25149080	18.00841507	5713	80.24287059	18.00812835
5662	80.25064216	18.00819334	5714	80.24337934	18.00826299
5663	80.25002875	18.00822710	5715	80.24359538	18.00854792
5664	80.24934924	18.00835383	5716	80.24395887	18.00880750
5665	80.24861721	18.00850209	5717	80.24472823	18.00915434
5666	80.24780099	18.00891514	5718	80.24521291	18.00921984
5667	80.24697054	18.00918125	5719	80.24580794	18.00921773
5668	80.21735314	17.99977244	5720	80.24627102	18.00919036

- Legend
- GPS STATION
 - PIPELINE IN FOREST
 - PUMPING MAIN
 - GRAVITY MAIN

AREA STATEMENT - KOTHAGUDA SEGMENT - 17/3 - WARANGAL						
Set	Structure type	Pipe Dia	Length in m	width m	Area_Ha	Total area in Ha
23	PIPELINE	125	5889.376	0.70	0.412	0.547
	PIPELINE	125	1927.796	0.70	0.135	


MAP SHOWING PROPOSED WATER PIPELINE AND STRUCTURES LAYOUT FOR TELANGANA DRINKING WATER SUPPLY PROJECT. (KOTHAGUDA SEGMENT 17/3, SET-24) WARANGAL DISTRICT(ECO)

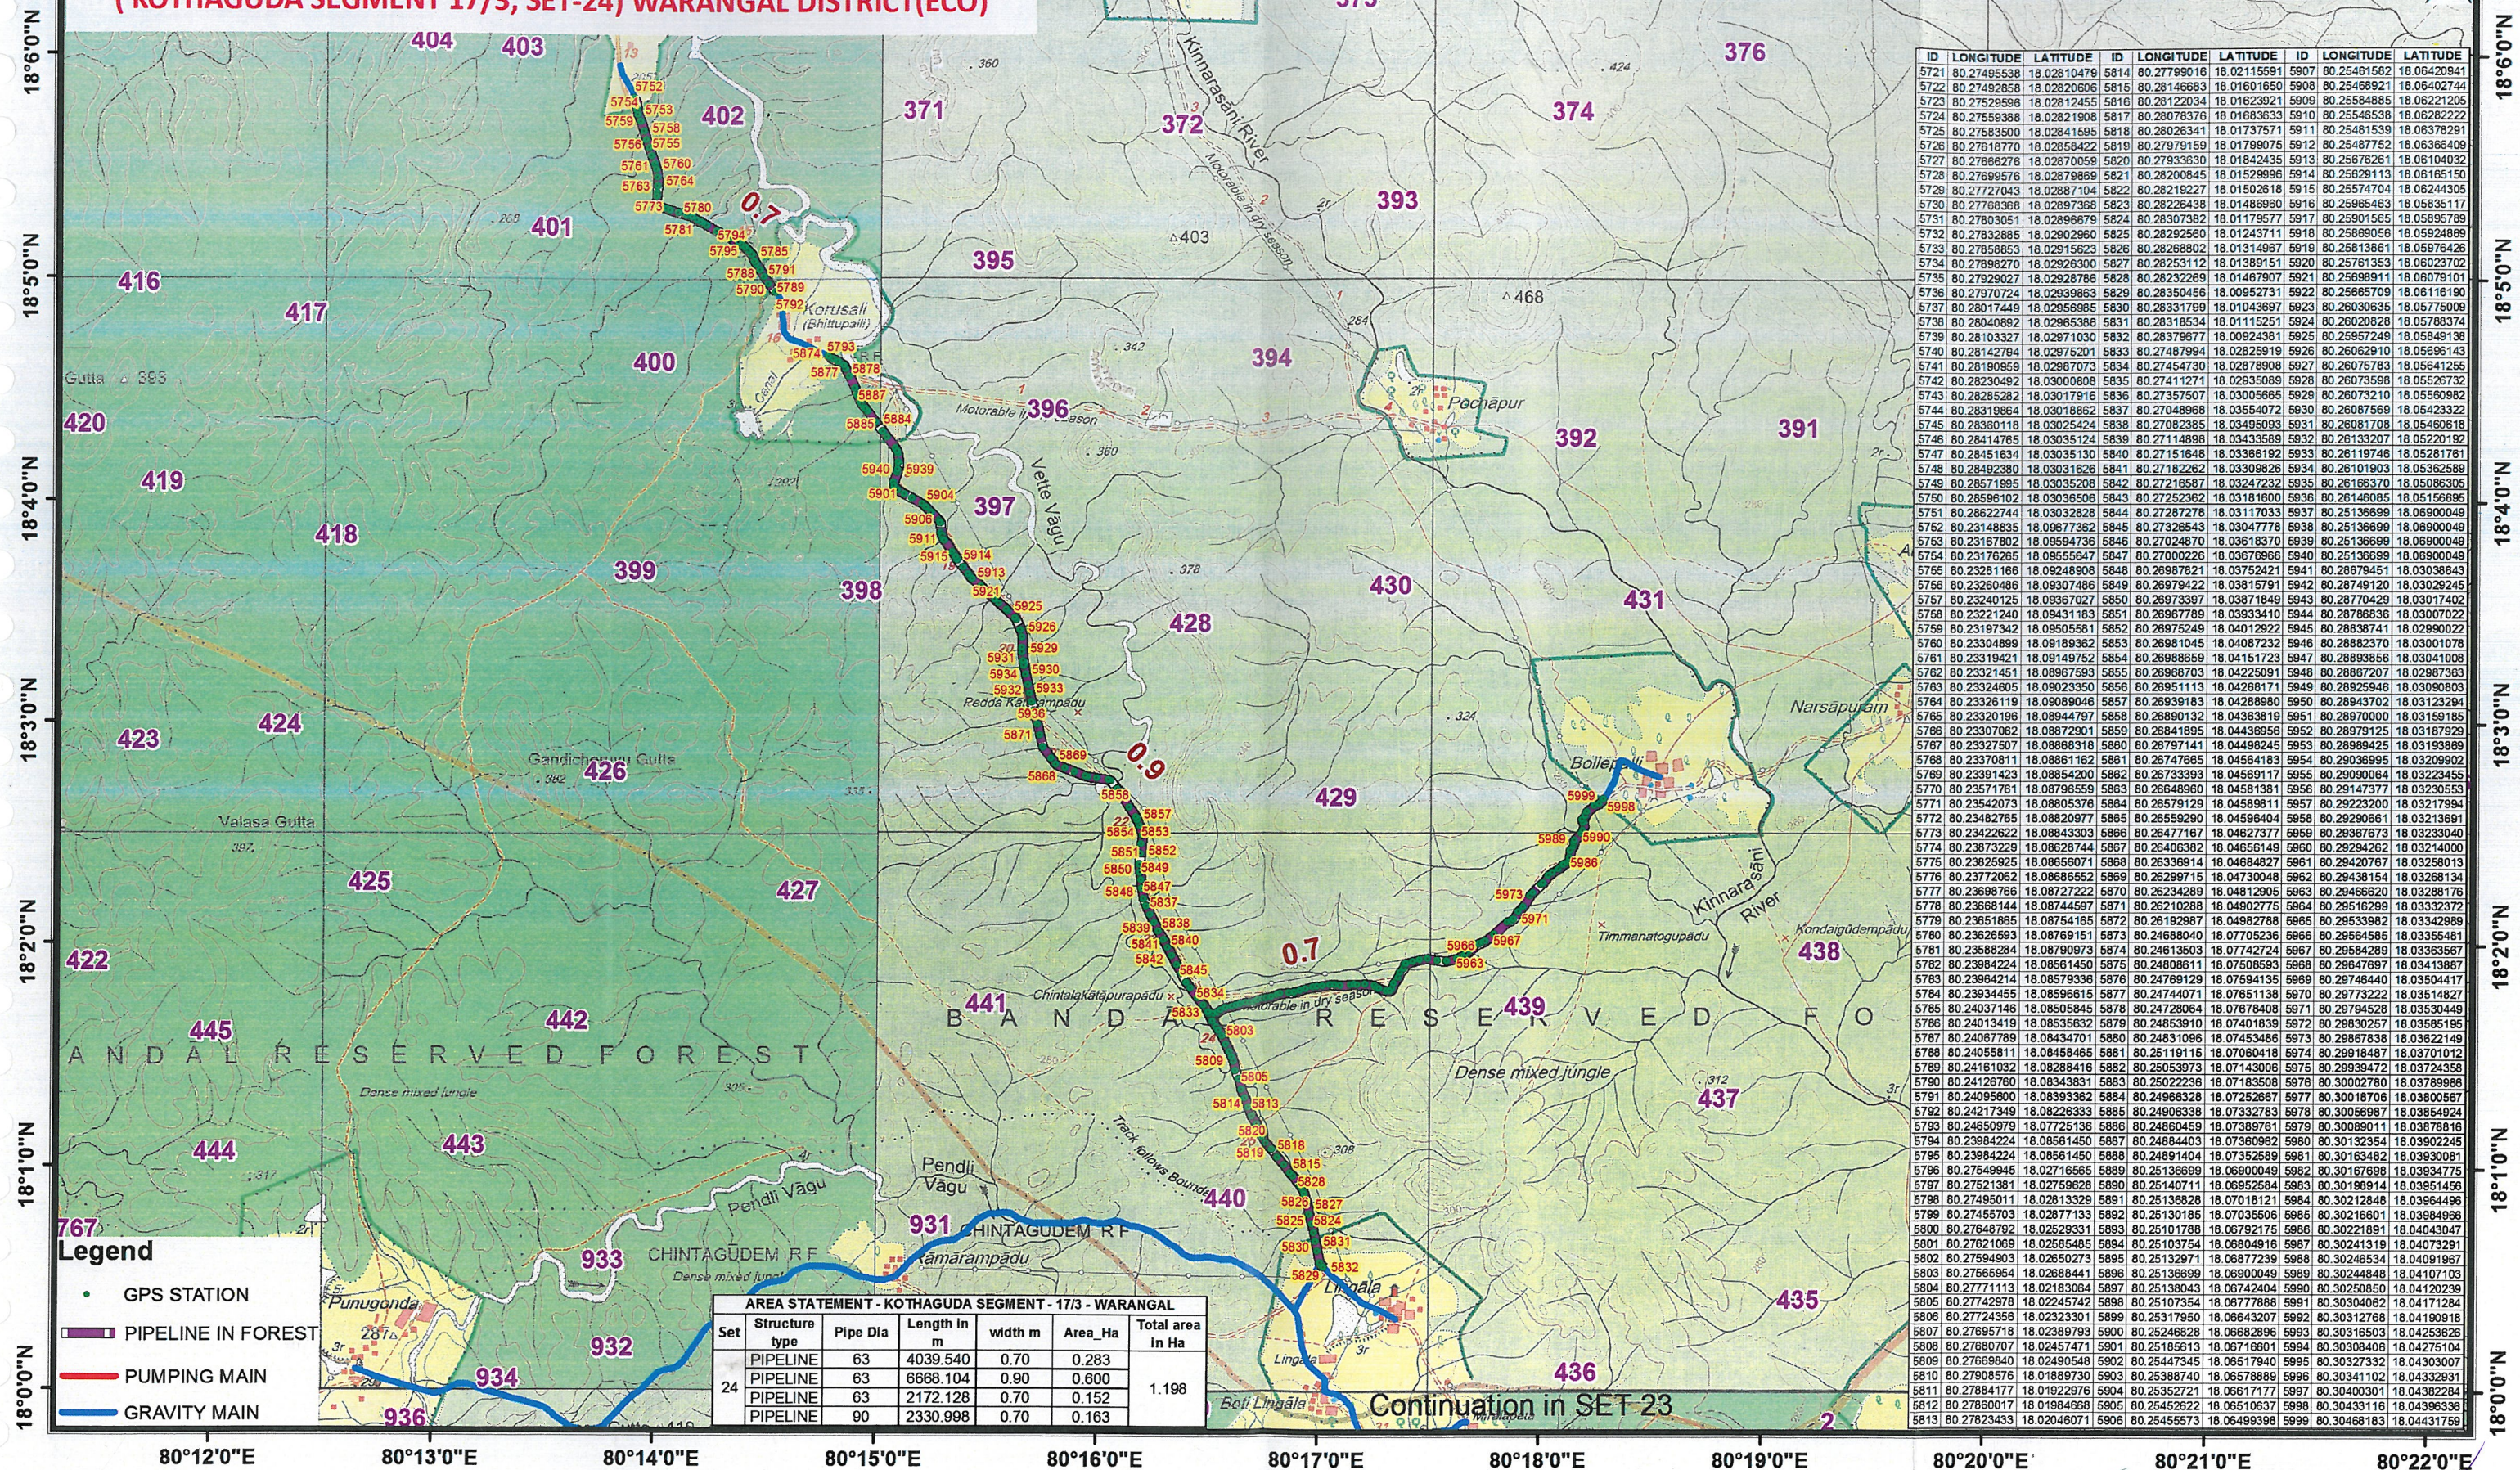

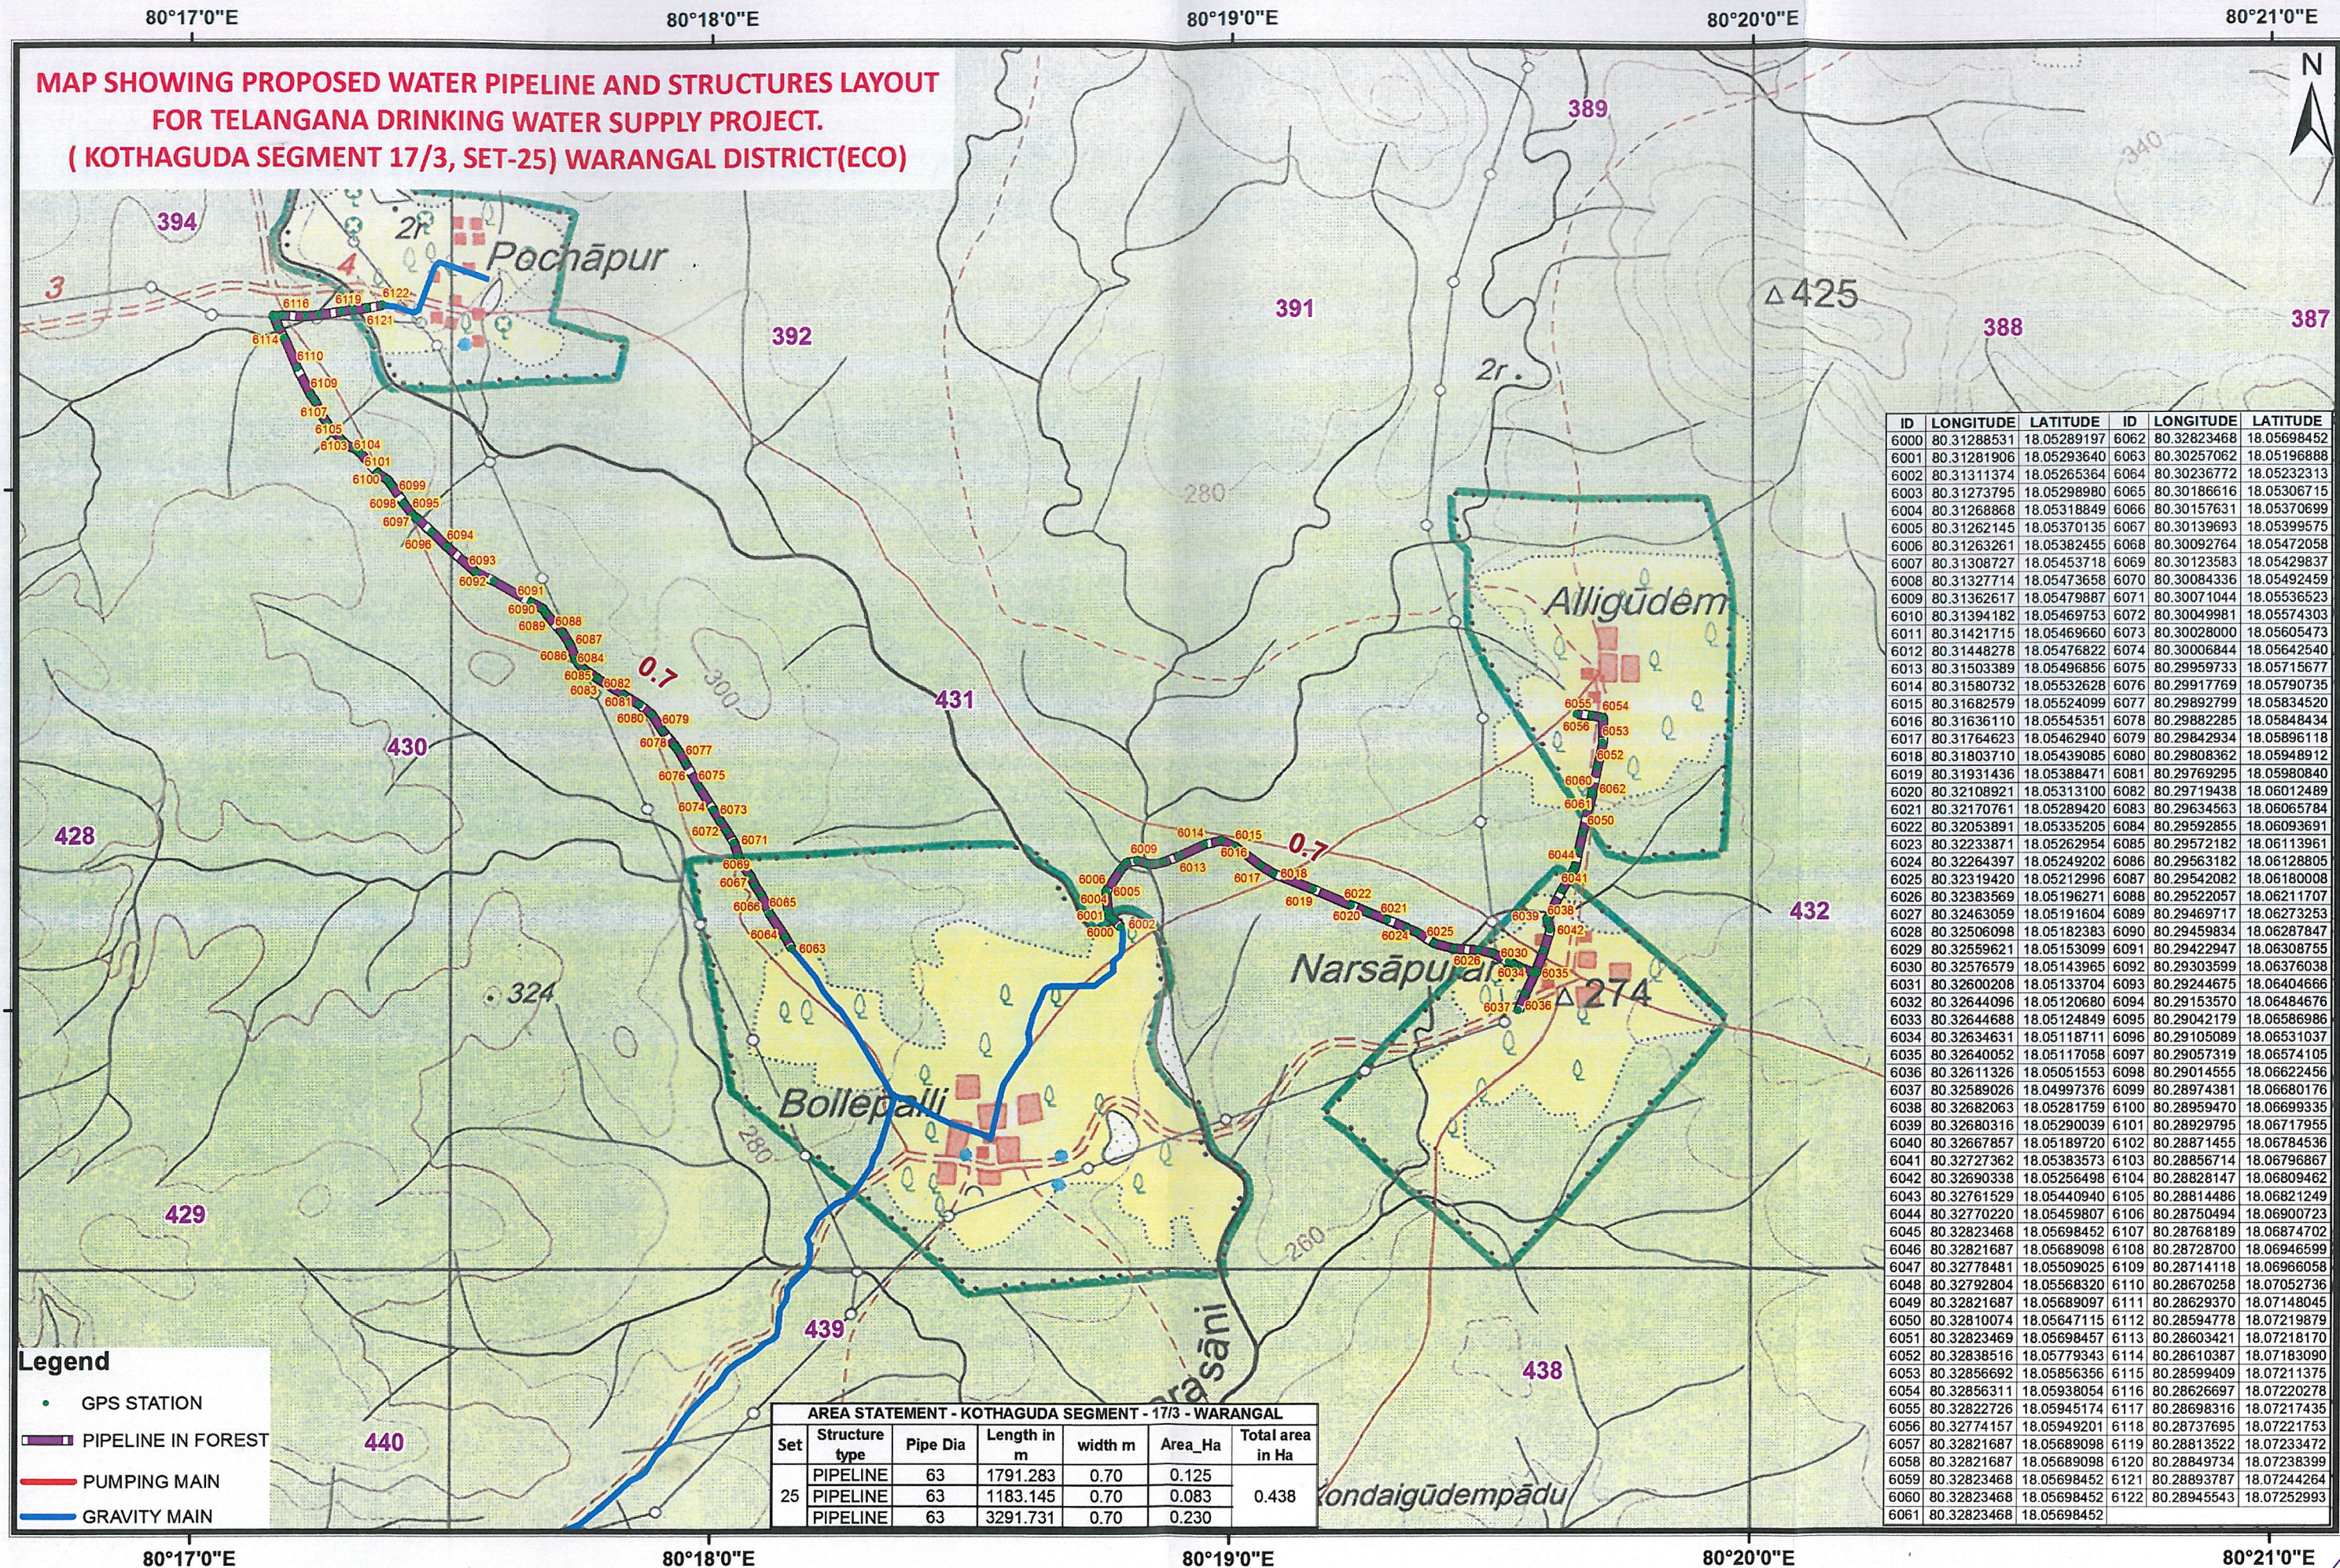

ID	LONGITUDE	LATITUDE	ID	LONGITUDE	LATITUDE
6000	80.31288531	18.05289197	6062	80.32823468	18.05698452
6001	80.31281906	18.05293640	6063	80.30257062	18.05196888
6002	80.31311374	18.05265364	6064	80.30236772	18.05232313
6003	80.31273795	18.05298980	6065	80.30186616	18.05306715
6004	80.31268868	18.05318849	6066	80.30157631	18.05370699
6005	80.31262145	18.05370135	6067	80.30139693	18.05399575
6006	80.31263261	18.05382455	6068	80.30092764	18.05472058
6007	80.31308727	18.05453718	6069	80.30123583	18.05429837
6008	80.31327714	18.05473658	6070	80.30084336	18.05492459
6009	80.31362617	18.05479887	6071	80.30071044	18.05536523
6010	80.31394182	18.05469753	6072	80.30049981	18.05574303
6011	80.31421715	18.05469660	6073	80.30028000	18.05605473
6012	80.31448278	18.05476822	6074	80.30006844	18.05642540
6013	80.31503389	18.05496856	6075	80.29959733	18.05715677
6014	80.31580732	18.05532628	6076	80.29917769	18.05790735
6015	80.31682579	18.05524099	6077	80.29892799	18.05834520
6016	80.31636110	18.05545351	6078	80.29882285	18.05848434
6017	80.31764623	18.05462940	6079	80.29842934	18.05896118
6018	80.31803710	18.05439085	6080	80.29808362	18.05948912
6019	80.31931436	18.05388471	6081	80.29769295	18.05980840
6020	80.32108921	18.05313100	6082	80.29719438	18.06012489
6021	80.32170761	18.05289420	6083	80.29634563	18.06065784
6022	80.32053891	18.05335205	6084	80.29592855	18.06093691
6023	80.32233871	18.05262954	6085	80.29572182	18.06113961
6024	80.32264397	18.05249202	6086	80.29563182	18.06128805
6025	80.32319420	18.05212996	6087	80.29542082	18.06180008
6026	80.32383569	18.05196271	6088	80.29522057	18.06211707
6027	80.32463059	18.05191604	6089	80.29469717	18.06273253
6028	80.32506098	18.05182383	6090	80.29459834	18.06287847
6029	80.32559621	18.05153099	6091	80.29422947	18.06308755
6030	80.32576579	18.05143965	6092	80.29303599	18.06376038
6031	80.32600208	18.05133704	6093	80.29244675	18.06404666
6032	80.32644096	18.05120680	6094	80.29153570	18.06484676
6033	80.32644688	18.05124849	6095	80.29042179	18.06586986
6034	80.32634631	18.05118711	6096	80.29105089	18.06531037
6035	80.32640052	18.05117058	6097	80.29057319	18.06574105
6036	80.32611326	18.05051553	6098	80.29014555	18.06622456
6037	80.32589026	18.04997376	6099	80.28974381	18.06680176
6038	80.32682063	18.05281759	6100	80.28959470	18.06699335
6039	80.32680316	18.05290039	6101	80.28929795	18.06717955
6040	80.32667857	18.05189720	6102	80.28871455	18.06784536
6041	80.32727362	18.05383573	6103	80.28856714	18.06796867
6042	80.32690338	18.05256498	6104	80.28828147	18.06809462
6043	80.32761529	18.05440940	6105	80.28814486	18.06821249
6044	80.32770220	18.05459807	6106	80.28750494	18.06900723
6045	80.32823468	18.05698452	6107	80.28768189	18.06874702
6046	80.32821687	18.05689098	6108	80.28728700	18.06946599
6047	80.32778481	18.05509025	6109	80.28714118	18.06966058
6048	80.32792804	18.05568320	6110	80.28670258	18.07052736
6049	80.32821687	18.05689097	6111	80.28629370	18.07148045
6050	80.32810074	18.05647115	6112	80.28594778	18.07219879
6051	80.32823469	18.05698457	6113	80.28603421	18.07218170
6052	80.32838516	18.05779343	6114	80.28610387	18.07183090
6053	80.32856692	18.05856356	6115	80.28599409	18.07211375
6054	80.32856311	18.05938054	6116	80.28626697	18.07220278
6055	80.32822726	18.05945174	6117	80.28698316	18.07217435
6056	80.32774157	18.05949201	6118	80.28737695	18.07221753
6057	80.32821687	18.05689098	6119	80.28813522	18.07233472
6058	80.32821687	18.05689098	6120	80.28849734	18.07238399
6059	80.32823468	18.05698452	6121	80.28893787	18.07244264
6060	80.32823468	18.05698452	6122	80.28945543	18.07252993
6061	80.32823468	18.05698452			

Geographic Coordinate System and WGS-84 Datum

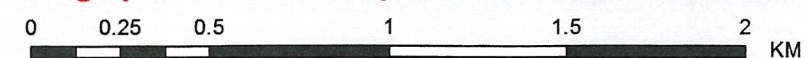

Superintending Engineer
TDWSP Circle, Warangal

Chief Engineer
TDWSP Hyderabad