


Project Proposal of HPCL Retail Outlet on SH-85 by Maintu Kumar in Bhagalpur District

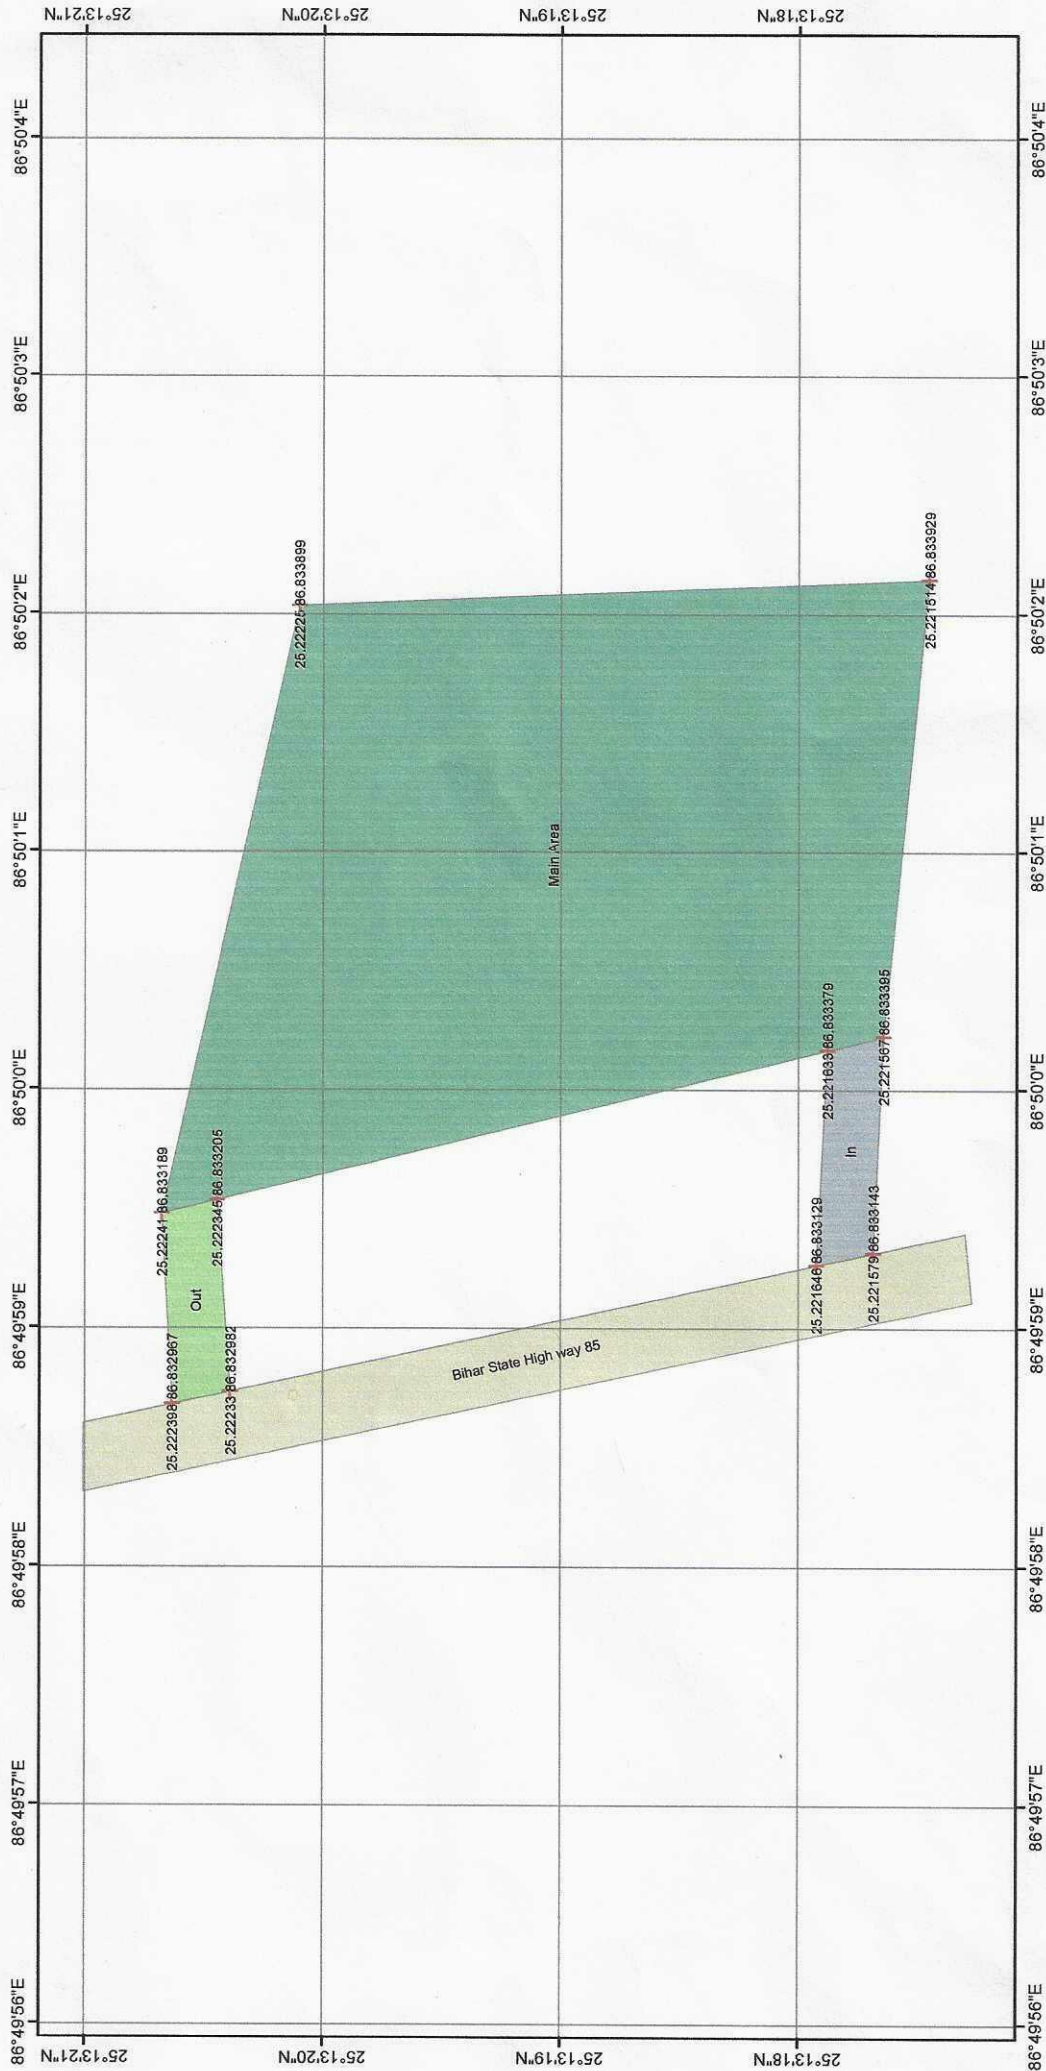

Legend

+ GPS_Points

Layer

Out

Main Area

In

Bihar State High way 85

Meters

15

30

Scale: 1:647



Divisional Forest Officer
Bhagalpur Forest Division