


**TOPO MAP SHOWING THREE ALTERNATIVE ROUTES FOR PROPOSED BOLANGIR BY-PASS ROAD
UNDER BOLANGIR NH DIVISION IN BOLANGIR DISTRICT.
(TOPO SHEET NO-64P-6 & 64P-10)**

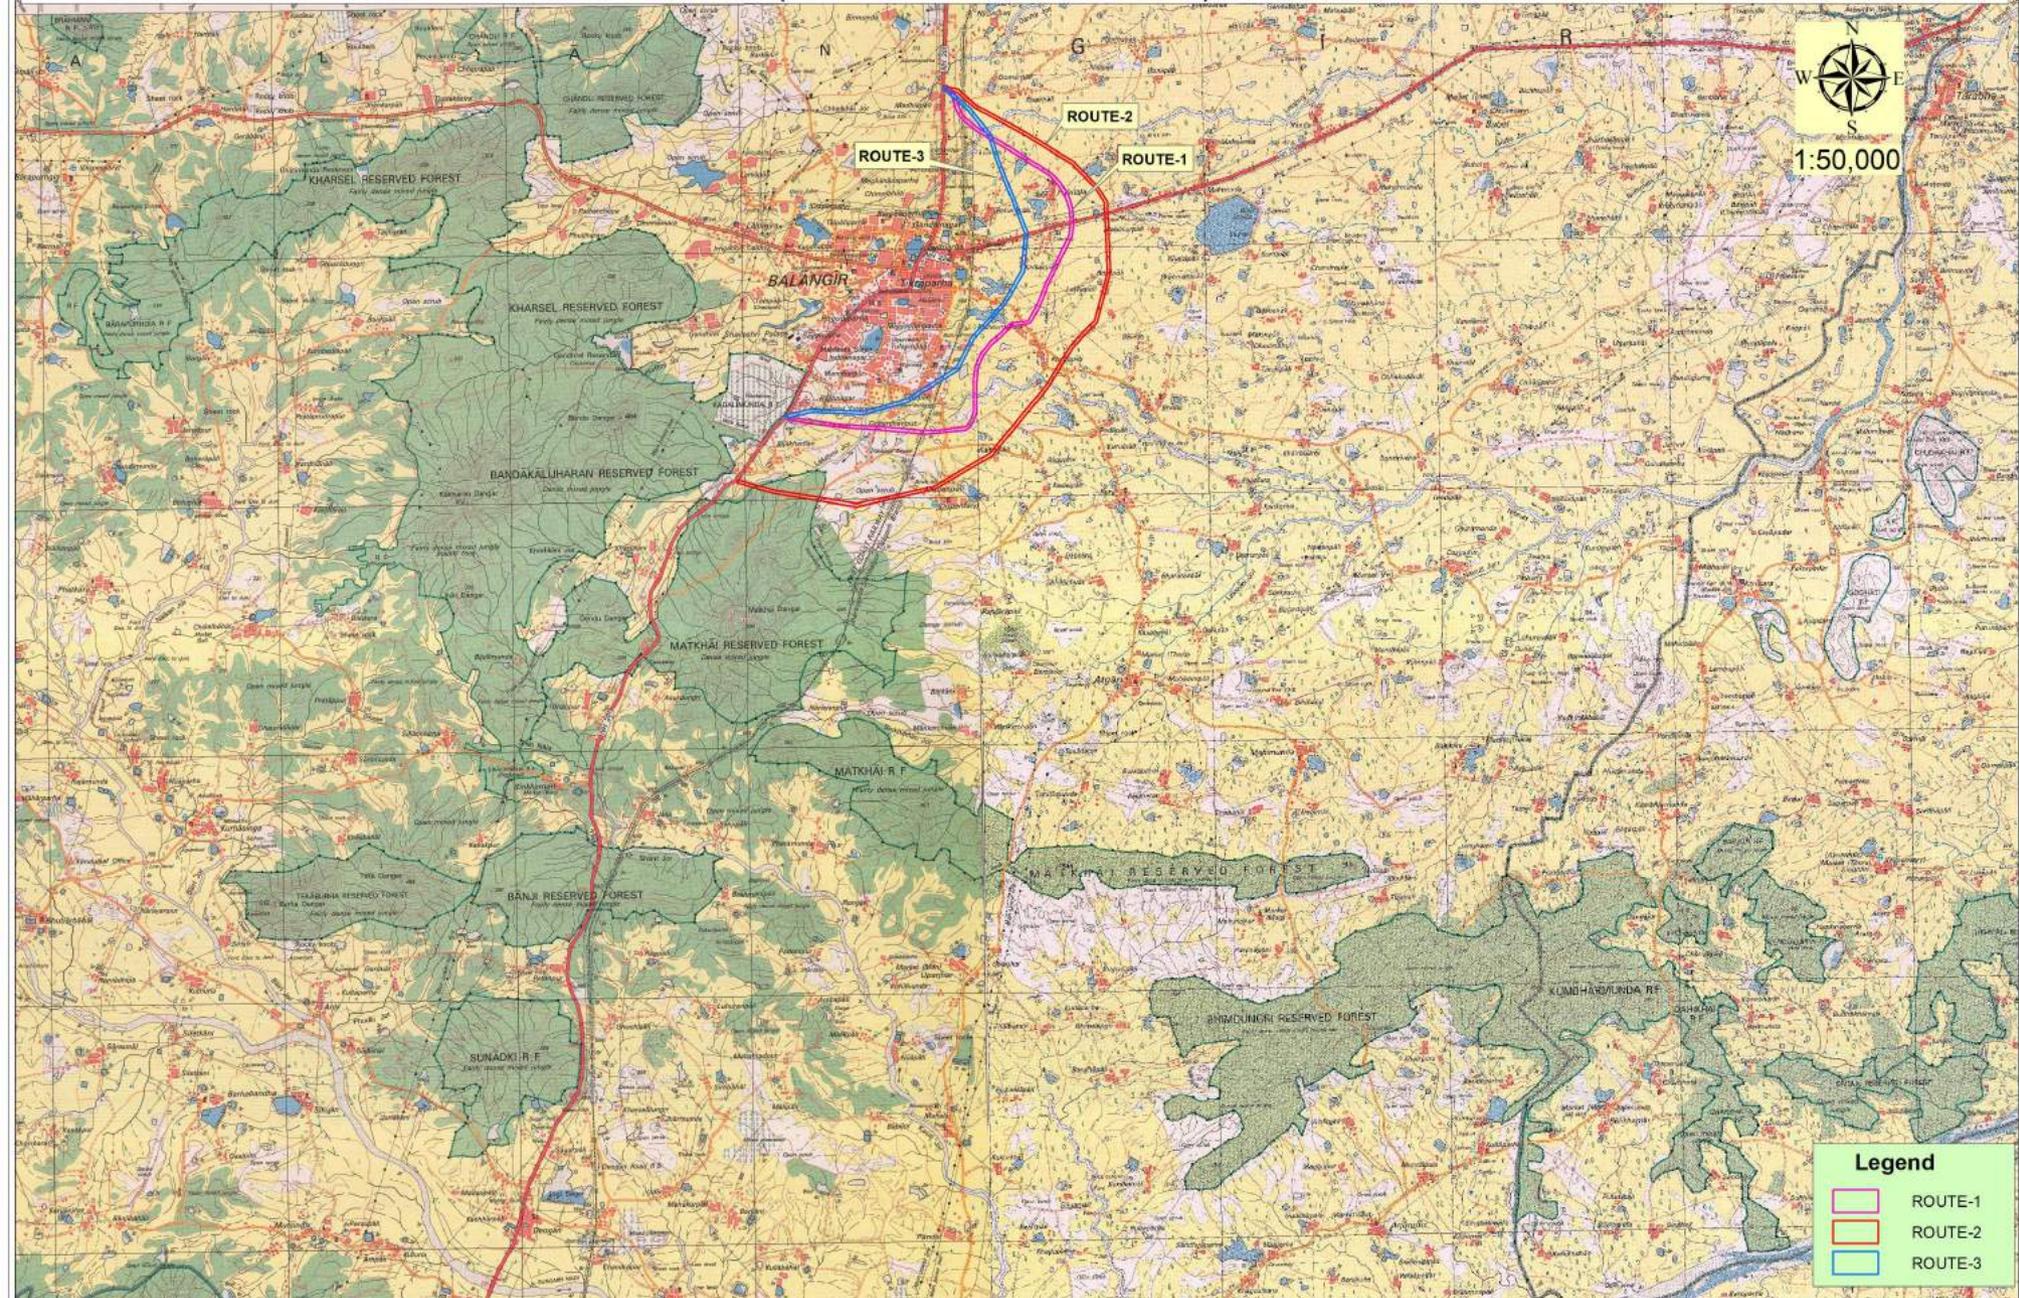

W N E
S
1:50,000

Legend

- ROUTE-1
- ROUTE-2
- ROUTE-3

N.H.
Executive Engineer
N. H. Division, Bolangir