
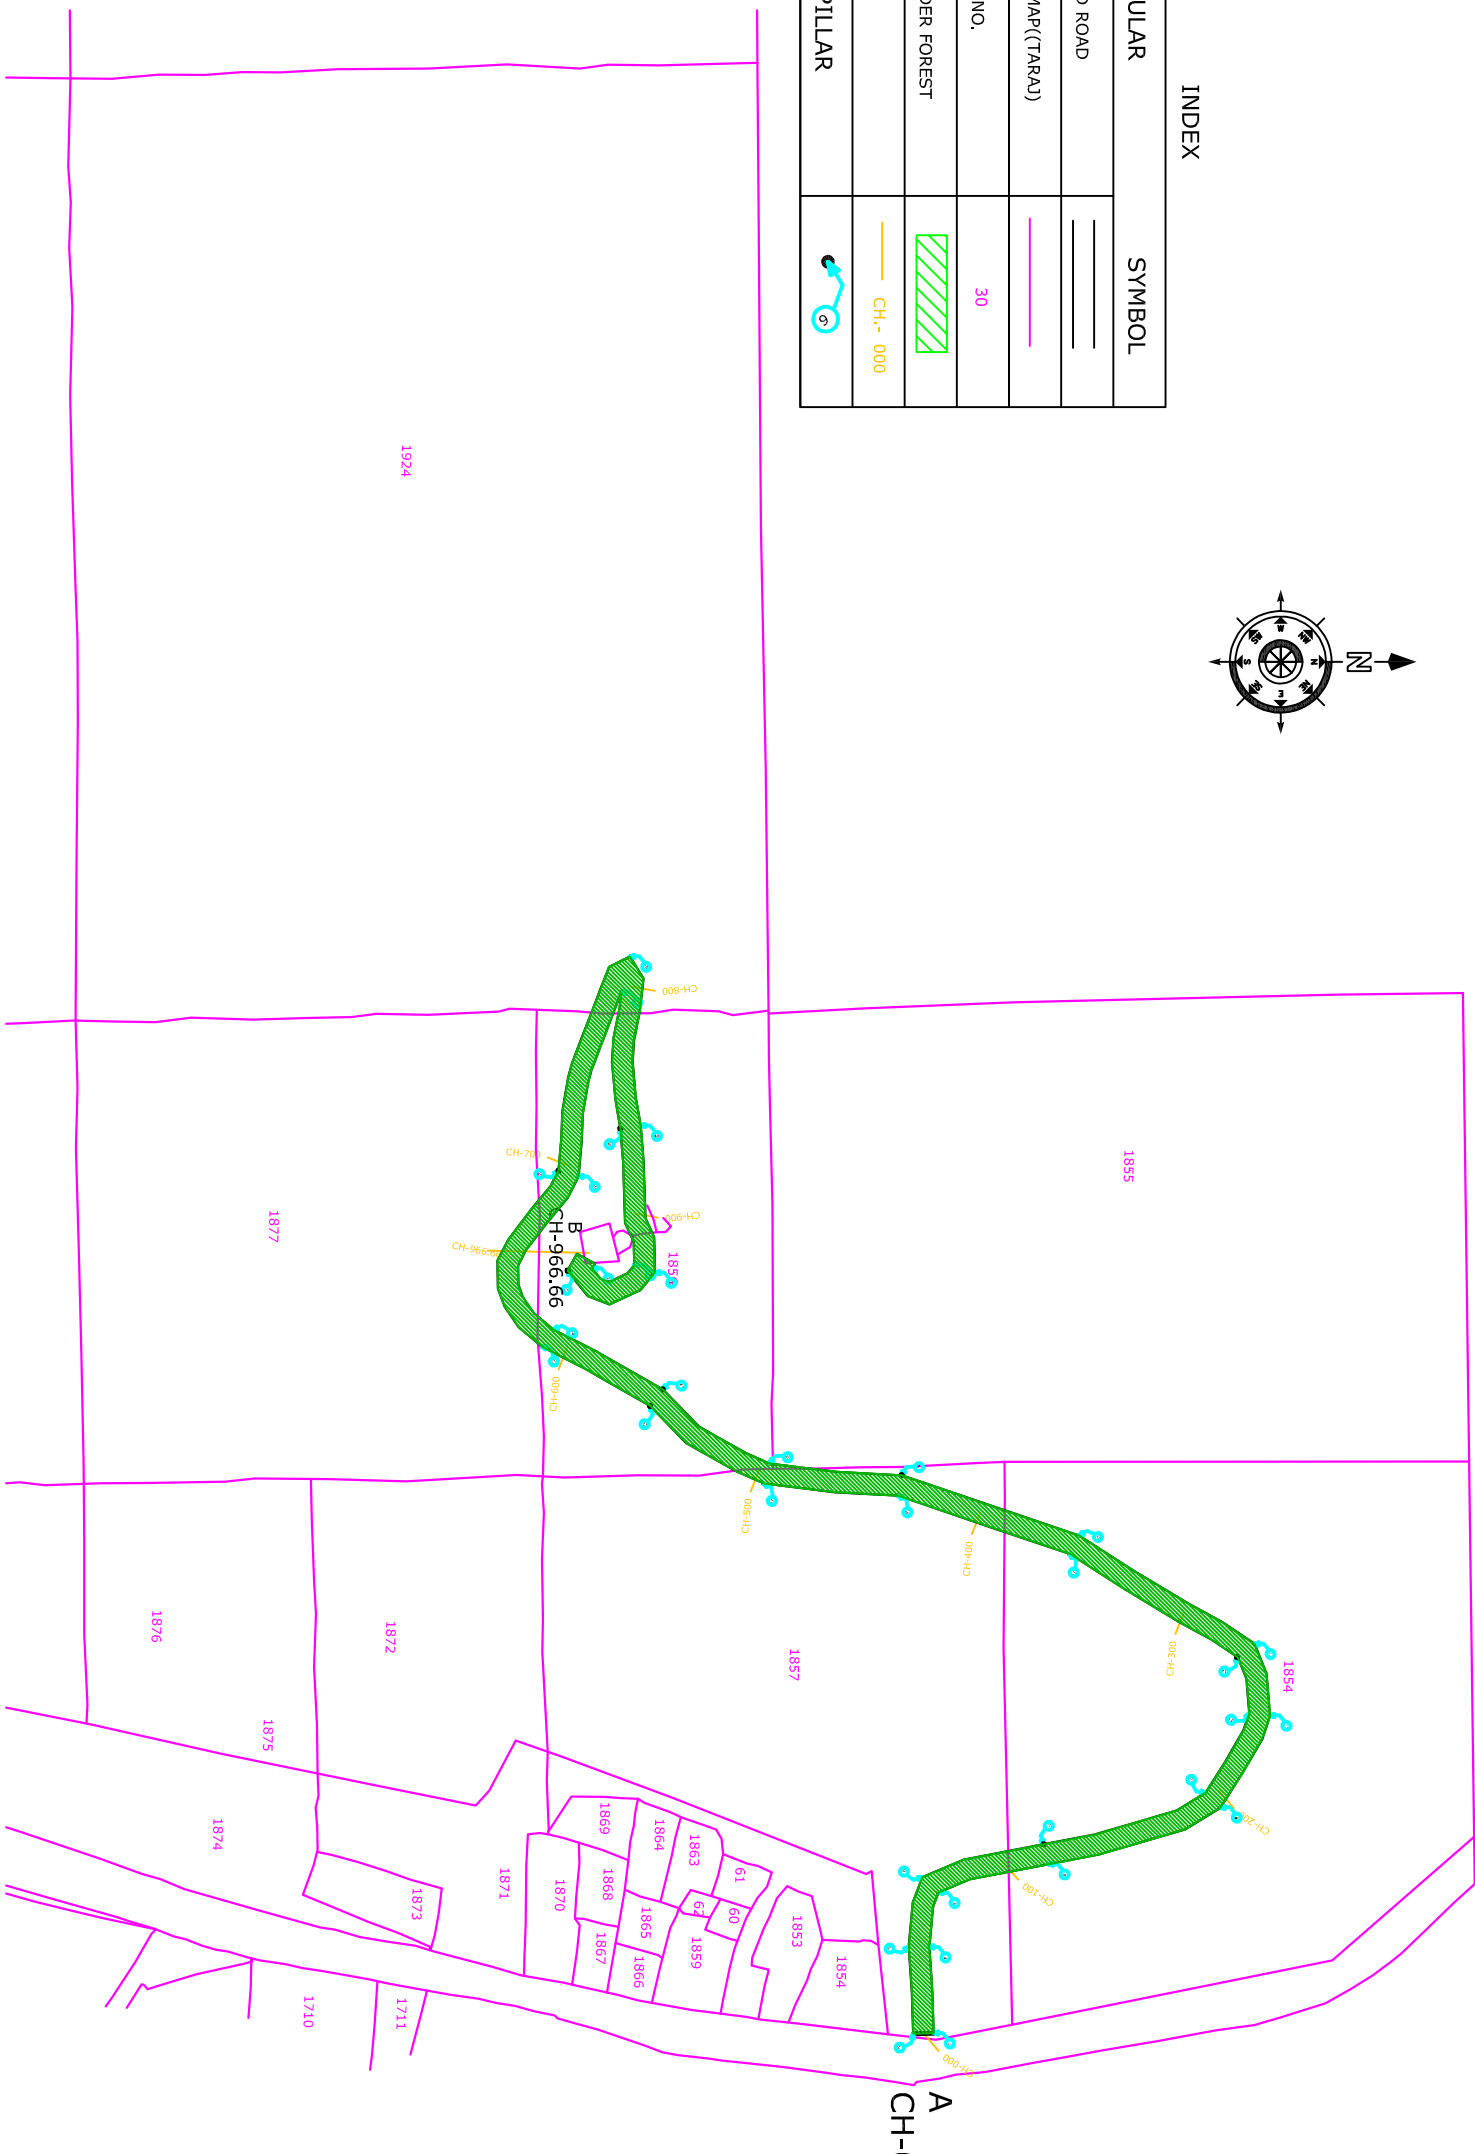


LAYOUT PLAN OF PROPOSED ROAD TARAJ TO TARA DEVI VILLAGE
PROPOSAL NO. FP/RJ/ROAD/30449/2017

INDEX	
PERTICULAR	SYMBOL
PROPOSED ROAD	
KHASARA MAP(TARAF)	
KHASARA NO.	30
ROAD UNDER FOREST	
ROAD CH.	 CH. - 000
ROAD PILLAR	

INDEX

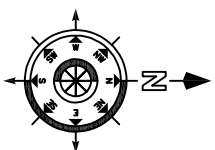

FOREST KHASARA DETAIL IN PROPOSED ROAD

AT LONG OF PROPOSED ROAD

WGS-84 CO-ORDINATE

TRANSVERSE X	Y	LONGITUDE	LATITUDE	TRANSVERSE	
				X	Y
1	24.31 26.0124	76.52 37.9119	19	24.31 24.2700	76.52 29.5500
2	24.31 26.2028	76.52 37.8462	20	24.31 24.8600	76.52 29.0488
3	24.31 26.2019	76.52 37.8462	21	24.31 22.8500	76.52 27.9524
4	24.31 26.2019	76.52 37.8462	22	24.31 21.1800	76.52 26.8157
5	24.31 26.2019	76.52 37.8462	23	24.31 21.1800	76.52 26.8157
6	24.31 26.2019	76.52 37.8462	24	24.31 21.1800	76.52 26.8157
7	24.31 26.2019	76.52 37.8462	25	24.31 21.1800	76.52 26.8157
8	24.31 26.2019	76.52 37.8462	26	24.31 21.1800	76.52 26.8157
9	24.31 26.2019	76.52 37.8462	27	24.31 22.3484	76.52 27.1680
10	24.31 30.1814	76.52 34.2476	28	24.31 22.4547	76.52 27.1258
11	24.31 31.1556	76.52 33.0167	29	24.31 22.5804	76.52 27.7605
12	24.31 31.1556	76.52 33.0167	30	24.31 22.5804	76.52 27.7605
13	24.31 31.4230	76.52 33.0167	31	24.31 22.5804	76.52 27.7605
14	24.31 30.9000	76.52 33.1358	32	24.31 22.6668	76.52 26.0060
15	24.31 28.7500	76.52 30.5050	33	24.31 22.6668	76.52 26.0060
16	24.31 28.7500	76.52 30.5050	34	24.31 21.5167	76.52 25.9788
17	24.31 26.3157	76.52 29.2371			
18	24.31 26.3157	76.52 29.5647			

S.NO.	ROAD LENGTH	KHASARA NO.	LENGTH	WIDTH	AREA	VILLAGE
1	0 TO 102	1857	102	9.0	918 Sq. M.	TARAJU
2	102 TO 389	1854	287	9.0	2583 Sq. M.	
3	389 TO 500	1857	111	9.0	999 Sq. M..	
4	500 TO 615	1856	115	9.0	1035 Sq. M.	
5	615 TO 675	1877	60	9.0	540 Sq. M.	
6	675 TO 765	1856	90	9.0	810 Sq. M..	
7	765 TO 811	1924	46	9.0	414 Sq. M.	
8	811 TO 966.66	1856	155.66	9.0	1401 Sq. M.	

ROAD
A-ROAD STARTING POINT AT TARAJ VILLAGE CH-0/0
A-FOREST BOUNDARY START AT CH-0
B-FOREST BOUNDARY & TARAJ VILLAGE AT AT CH-966.66

4

EXECUTIVE ENGINEER
PWD DIV. KHANPUR