
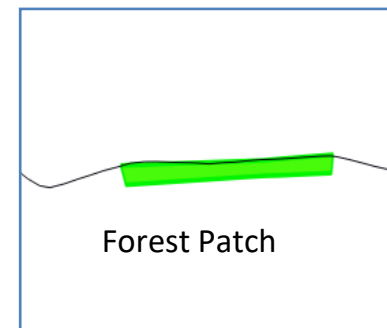


Geo Referenced Map

Proposal Name - Widening of Tanda-Bori Road

Division - Dhar

Area - 0.78 Ha.

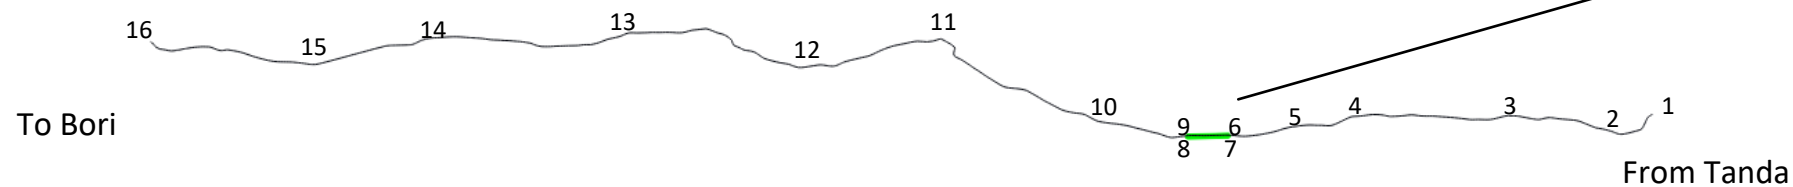

Coordinates

No.	Latitude (N)	Longitude (E)
1	22°30'19.93"N	74°51'12.85"E
2	22°30'12.58"N	74°51'1.25"E
3	22°30'19.60"N	74°50'17.17"E
4	22°30'19.04"N	74°49'15.24"E
5	22°30'14.94"N	74°48'51.21"E
6	22°30'12.19"N	74°48'28.27"E
7	22°30'11.61"N	74°48'28.13"E
8	22°30'11.22"N	74°48'12.18"E
9	22°30'11.81"N	74°48'11.81"E
10	22°30'19.99"N	74°47'31.73"E
11	22°30'49.45"N	74°46'35.80"E
12	22°30'38.04"N	74°45'41.48"E
13	22°30'53.09"N	74°45'3.76"E
14	22°30'49.12"N	74°43'16.35"E
15	22°30'39.15"N	74°42'32.25"E
16	74°41'28.57"E	74°41'28.57"E

(पूतम कछवाह)
संभागीय प्रबंधक
म.प्र. सड़क विकास निगम लि.
संभाग इन्दौर-2, धार