
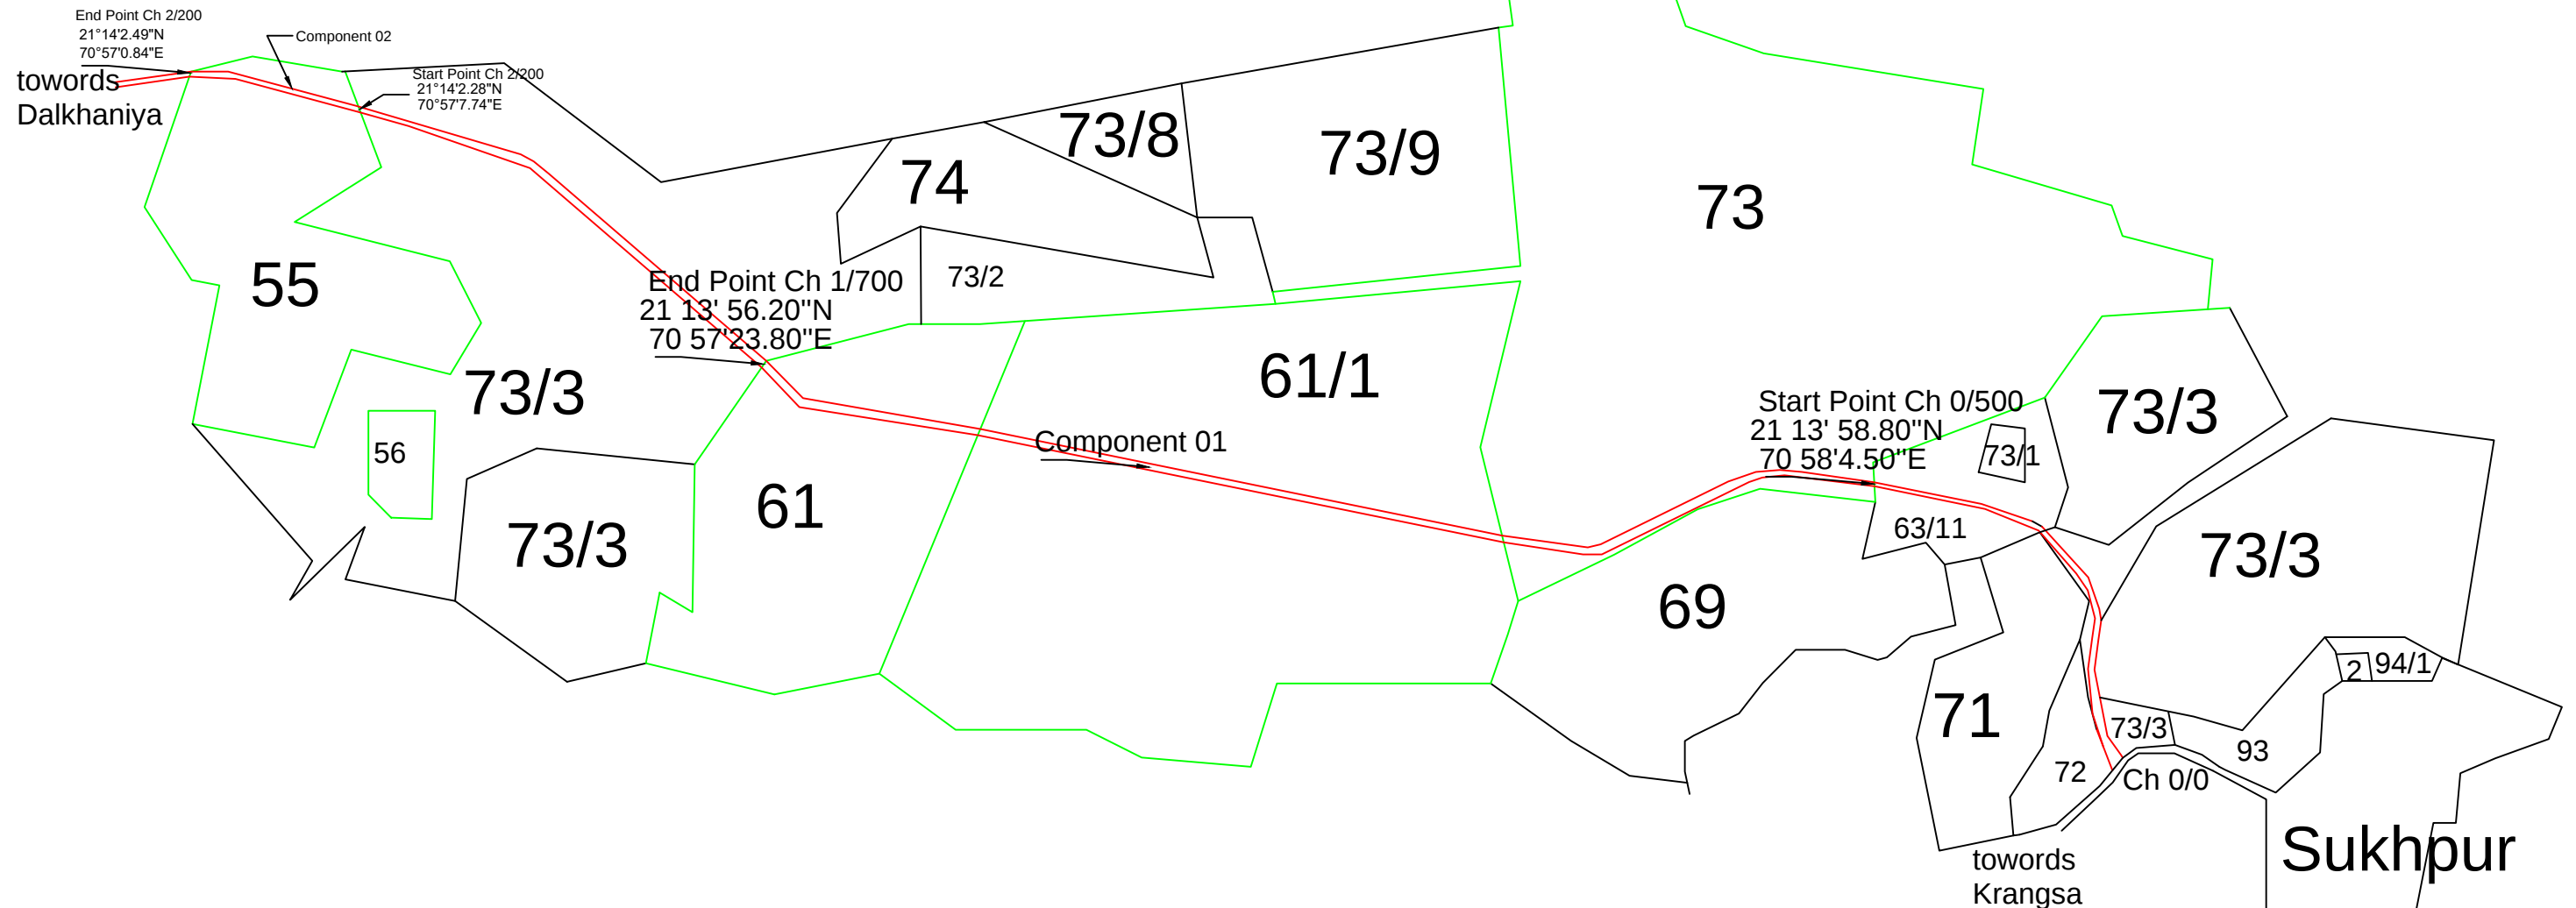


Name of Work :- Construction of Sukhpur Dalkhaniya Road Ch 0/0 to 5/0 (Working Section - Ch 0/50 to 1/70 KM)

Tikka Map

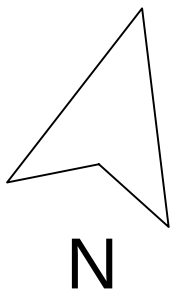

Deputy Executive Engineer
Panchayat R & B Sub - Division
Dhari

Executive Engineer
Panchayat R & B Division
Amreli

Scale : - 1 CM = ____M