



104

From

Er. C. Rajes, B.E., PGDCC., PGDPM., F.I.E.,  
Superintending Engineer, WRD.,  
Periyar Vaigai Basin Circle,  
Madurai - 1.

To

The Deputy Director,  
Project Tiger,  
Periyar Tiger Reserve,  
Thekkady

**Lr. No. 114M /DB/D5/C.313/2015/Dt. 11.03.2015.**

ஐய, மாசி - 27, திருவள்ளூர் ஆண்டு 2046

Sir,

Sub : Mullai Periyar Dam - Strengthening of Baby Dam - Cutting some trees - permission requested - reg.

Ref : 1. Judgement of the Hon'ble Supreme Court of India in O.S. No. 3/2006/Dt. 07.05.2014.  
2. Executive Engineer, WRD., Periyar dam special division, Cumbum Lr.No. 24M/AET1/FBD/2015/Dt. 20.02.2015.  
3. This office Lr.No. 93M/DB/D5/C.313/2015/ Dt. 25.02.2015.

செல்லுமா

I invite your kind attention of the reference 3<sup>rd</sup> cited, where in it has been request for the permission to cut the trees so as to enable to carry out further Strengthening works of Mullai Periyar Dam such as RCC backing to Baby Dam.

But so far no reply has been received from your end. Hence, I once again kindly request you to kindly co-operate in this regard and to comply with the Hon'ble Supreme Court's judgement dated 07.05.2014.

Sd/- C. Rajes  
Superintending Engineer, WRD.,  
Periyar Vaigai Basin Circle, Madurai.

Copy presented to the Principal Chief Conservator of Forests and Chief Wild Life Warden, Thiruvananthapuram for favour of kind information.

Copy present to the Field Director, Kottayam, for information and further action.

Copy submitted to Chief Engineer, WRD., Madurai Region, Madurai for favour of kind information.

Copy submitted to the Chairman, Cauvery Technical Cell, Chennai for favour of kind information.

Copy submitted to the Principal Secretary to Government, PWD., Chennai for favour of kind information.

✓ Copy to Executive Engineer, WRD., Periyar dam special division, Cumbum with reference to his letter 2<sup>nd</sup> cited for followup action.

Superintending Engineer, WRD.,  
Periyar Vaigai Basin Circle, Madurai

RY  
11-3-15

**//True copy//**

  
Executive Engineer P.W.D.  
Periyar Dam Special Division  
Cumbum-628518



From

Er. C. Rajes, B.E., PGDCC., PGDPM., F.I.E.,  
Superintending Engineer, WRD.,  
Periyar Vaigai Basin Circle,  
Madurai - 1.

To

The Deputy Director,  
Project Tiger,  
Periyar Tiger Reserve,  
Thekkady

**Lr. No. 151 M /DB/D5/C.313/2015/Dt. .04.2015.**

ஐய, பங்குனி 27, திருவள்ளூர் ஆண்டு 2046

Sir,

Sub : Mullai Periyar Dam - Strengthening of Baby Dam - Cutting  
some trees - permission requested - reg.

Ref : 1. Judgement of the Hon'ble Supreme Court of India in  
O.S. No. 3/2006/Dt. 07.05.2014.  
2. Executive Engineer, WRD., Periyar dam special division,  
Cumbum Lr.No. 24M/AET1/FBD/2015/Dt. 20.02.2015.  
3. This office Lr.No. 93M/DB/D5/C.313/2015/  
Dt. 25.02.2015.  
4. This office Lr.No. 114M/DB/D5/C.313/2015/  
Dt. 11.03.2015.

செல்லுபாடு

I invite your kind attention of the reference 3<sup>rd</sup> and 4<sup>th</sup> cited, where in it has been requested for the permission to cut the trees downstream of baby dam so as to enable to carry out further Strengthening works of Mullai Periyar Dam such as RCC backing to Baby Dam.

But so far no reply has been received from your end. Hence, I once again kindly request you to co-operate in this regard and to comply with the Hon'ble Supreme Court 's judgement dated 07.05.2014.

Sd/- C. Rajes  
Superintending Engineer, WRD.,  
Periyar Vaigai Basin Circle, Madurai.

Copy presented to the Principal Chief Conservator of Forests and Chief Wild Life Warden, Thiruvananthapuram for favour of kind information.

Copy presented to the Field Director, Kottayam, for information and further action.

Copy submitted to Chief Engineer, WRD., Madurai Region, Madurai for  
your of kind information.

Copy submitted to the Chairman, Cauvery Technical Cell, Chennai for  
favour of kind information.

Copy submitted to the Principal Secretary to Government, PWD.,  
Chennai for favour of kind information.

Copy to Executive Engineer, WRD., Periyar dam special division,  
Cumbum with reference to his letter 2<sup>nd</sup> cited for followup action.

Superintending Engineer, WRD.,  
Periyar Vaigai Basin Circle, Madurai

13/4/15

//True copy//

*[Handwritten Signature]*  
Executive Engineer P.W.D.  
Periyar Dam Special Division  
Cumbum-626518

**WATER RESOURCES DEPARTMENT**

From

Er. C. Rajes, B.E., PGDCC., PGDPM., F.I.E.,  
Superintending Engineer, WRD.,  
Periyar Vaigai Basin Circle,  
Madurai - 1.

To

The Deputy Director,  
Project Tiger,  
Periyar Tiger Reserve,  
Thekkady

**Lr. No. 159M/DB/D5/C.313/2015/Dt. 15.04.2015.**

மன்மத வருடம், சித்திரை 2, திருவள்ளூர் ஆண்டு 2046

Sir,

Sub : Mullai Periyar Dam - Strengthening of Baby Dam -  
Formation new approach pathway from Vallakadavu road -  
permission requested - reg.

Ref : Judgement of the Hon'ble Supreme Court of India in O.S.  
No. 3/2006/Dt. 07.05.2014.

சென்னை

I invite your kind attention to the reference 1<sup>st</sup> cited, the Hon'ble Supreme Court of India has permitted the State of Tamil Nadu to carry out further Strengthening measures at Mullai Periyar Dam as suggested by the Central Water Commission so as to raise the water level up to 152 ft. Now the judgement is in force. The next step to implement the judgement of the Hon'ble Supreme Court of India is to strengthen the Baby dam and allied structures. The above work is to be carried out very early.

At this stage it is very much essential to have an approach pathway from the Vallakadavu road to baby dam by way of clearing the bushes for conveying the construction materials for the above work.

Hence, I kindly request your permission for the formation of new approach pathway from existing Vallakadavu road to baby dam just crossing the river below the main dam so as to enable to carry out further Strengthening works of baby dam of Mullai Periyar Dam so as to enable to comply with the order of Hon'ble Supreme court of India.

I request your kind co-operation in this regard.

Sd/- C. Rajes  
Superintending Engineer, WRD.,  
Periyar Vaigai Basin Circle, Madurai.

Copy submitted to the Principal Secretary to Government, PWD., Chennai for favour of kind information.

Copy submitted to the Chairman, Cauvery Technical Cell, Chennai for favour of kind information.

Copy submitted to the Engineer in Chief, WRD., and Chief Engineer (GI) PWD., Chennai for favour of kind information.

Copy submitted to the Chief Engineer, WRD., Madurai Region, Madurai for favour of kind information.

Copy to Executive Engineer, WRD., Periyar dam special division, Cumbum for followup action.

Copy presented to the Principal Chief Conservator of Forests and Chief Wild Life Warden, Thiruvananthapuram for favour of kind information.

Copy presented to the Field Director, Kottayam, for information and further action.

Sd/- C. Rajes  
Superintending Engineer, WRD.,  
Periyar Vaigai Basin Circle, Madurai

**//True copy//**

  
Executive Engineer P.W.D.  
Periyar Dam Special Divisions  
Cumbum-628518

**PWD/WRO.**

From  
Thiru R. Mathavan, B.E.,  
Executive Engineer, PWD/WRD,  
Periyar Dam Special Division,  
Cumbum.

To  
The Deputy Director,  
Project Tiger,  
Periyar Tiger Reserve,  
Thekkady

Letter No. 24M/DB /AE-T1/F-BD/2015, Dated.20.02.2015

Sir,

Sub: Mullai Periyar dam – Strengthening of Baby dam – Cutting some trees –  
permission requested – Reg.

Ref.: Judgement of the Hon'ble Supreme Court of India in OS  
No. 3/2006, Dated: 07.05.2014

\* \* \* \*

It is well known that the Hon'ble Supreme Court of India permitted the State of Tamil Nadu to carry out further strengthening measures at Mullai Periyar dam as suggested by the Central Water Commission so as to raise the water level up to 152 ft. Now the judgment is in force. The next step to implement the judgment of the Hon'ble Supreme Court of India is to strengthen the Baby dam and allied structures. The estimate preparation is going on for the above work.

At this stage it is essential to cut some of the trees at the downstream side of the Baby dam. I furnish herewith the details of trees to be cut.

Trees having the girth of 5.3 m – 1No.

Trees having the girth of 3.4 m – 1No.

Trees having the girth of 1.0 to 1.5 m – 6 Nos.

Trees having the girth of below 1.0 m – 15 Nos.

The above trees were grown with in the area of 12 M below the Baby dam at the downstream side.

Hence, I kindly request your permission to cut the above trees so as to carry out further strengthening works.

Sd...R. Mathavan  
Executive Engineer, PWD/WRD.,  
Periyar Dam Special Division, Cumbum.


Copy submitted to the Chief Engineer, WRD, Madurai Region, Madurai for favour of kind information and necessary action please

Copy submitted to the Superintending Engineer, WRD, Periyar Vaigai Basin Circle, Madurai for favour of kind information and necessary action please

**//True copy//**

  
Executive Engineer P.W.D.  
Periyar Dam Special Division  
Cumbum-628518

**NAME OF WORK: REVISED ESTIMATE FOR STRENGTHENING OF BABY DAM BY PROVIDING R.C.C BACKING AND STRENGTHENING OF BOTH SIDES OF THE EXISTING EARTHEN BUND OF (MULLA) PERIYAR DAM IN IDUKKI DIST. OF KERALA STATE.**

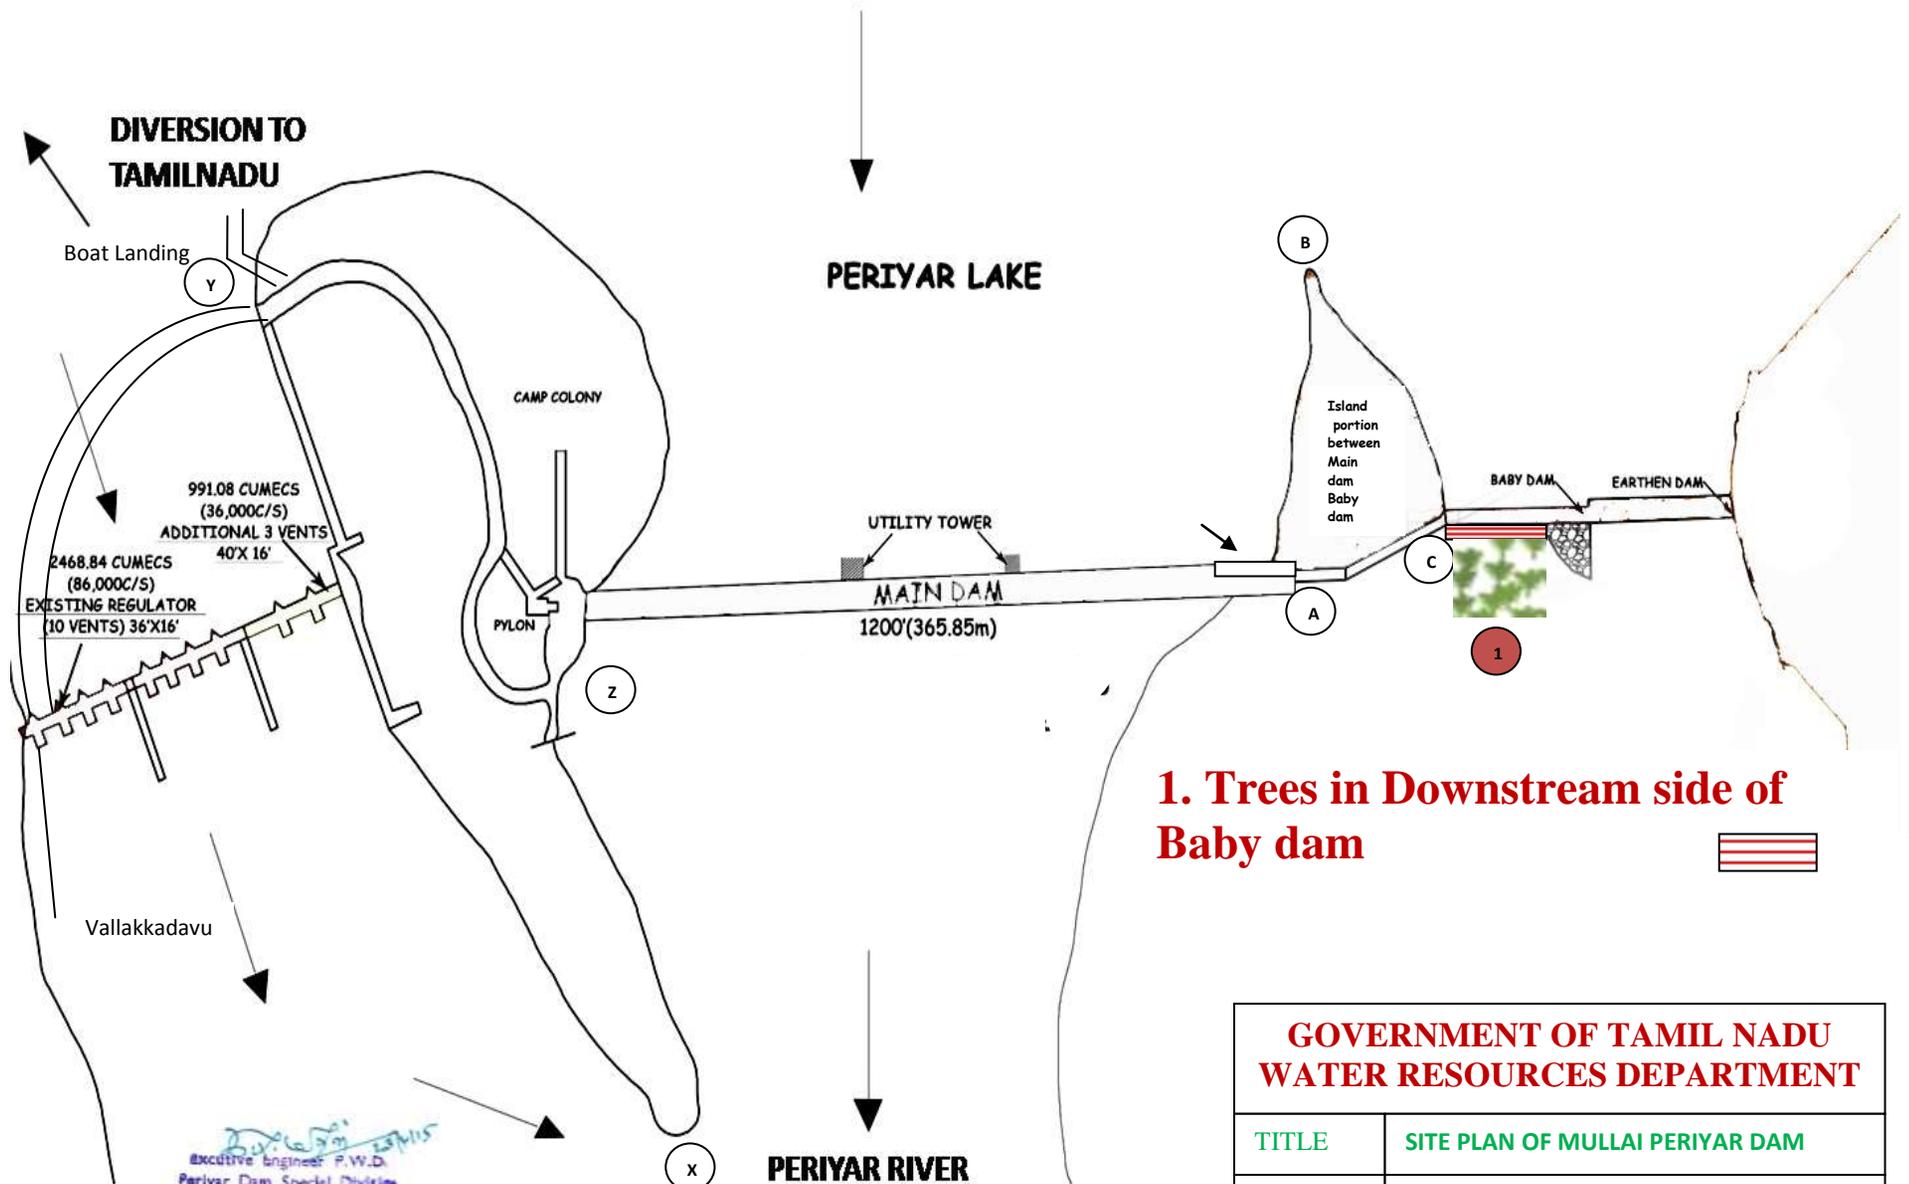

**1. Trees in Downstream side of Baby dam**



**GOVERNMENT OF TAMIL NADU  
WATER RESOURCES DEPARTMENT**

TITLE	SITE PLAN OF MULLAI PERIYAR DAM
SCALE	NOT TO SCALE

*[Signature]*  
Executive Engineer P.W.D.  
Periyar Dam Special Division  
Cumbum-828518

