


NAME OF WORK: P.KODAPALLI TO PL ROAD OF PADERU MANDAL

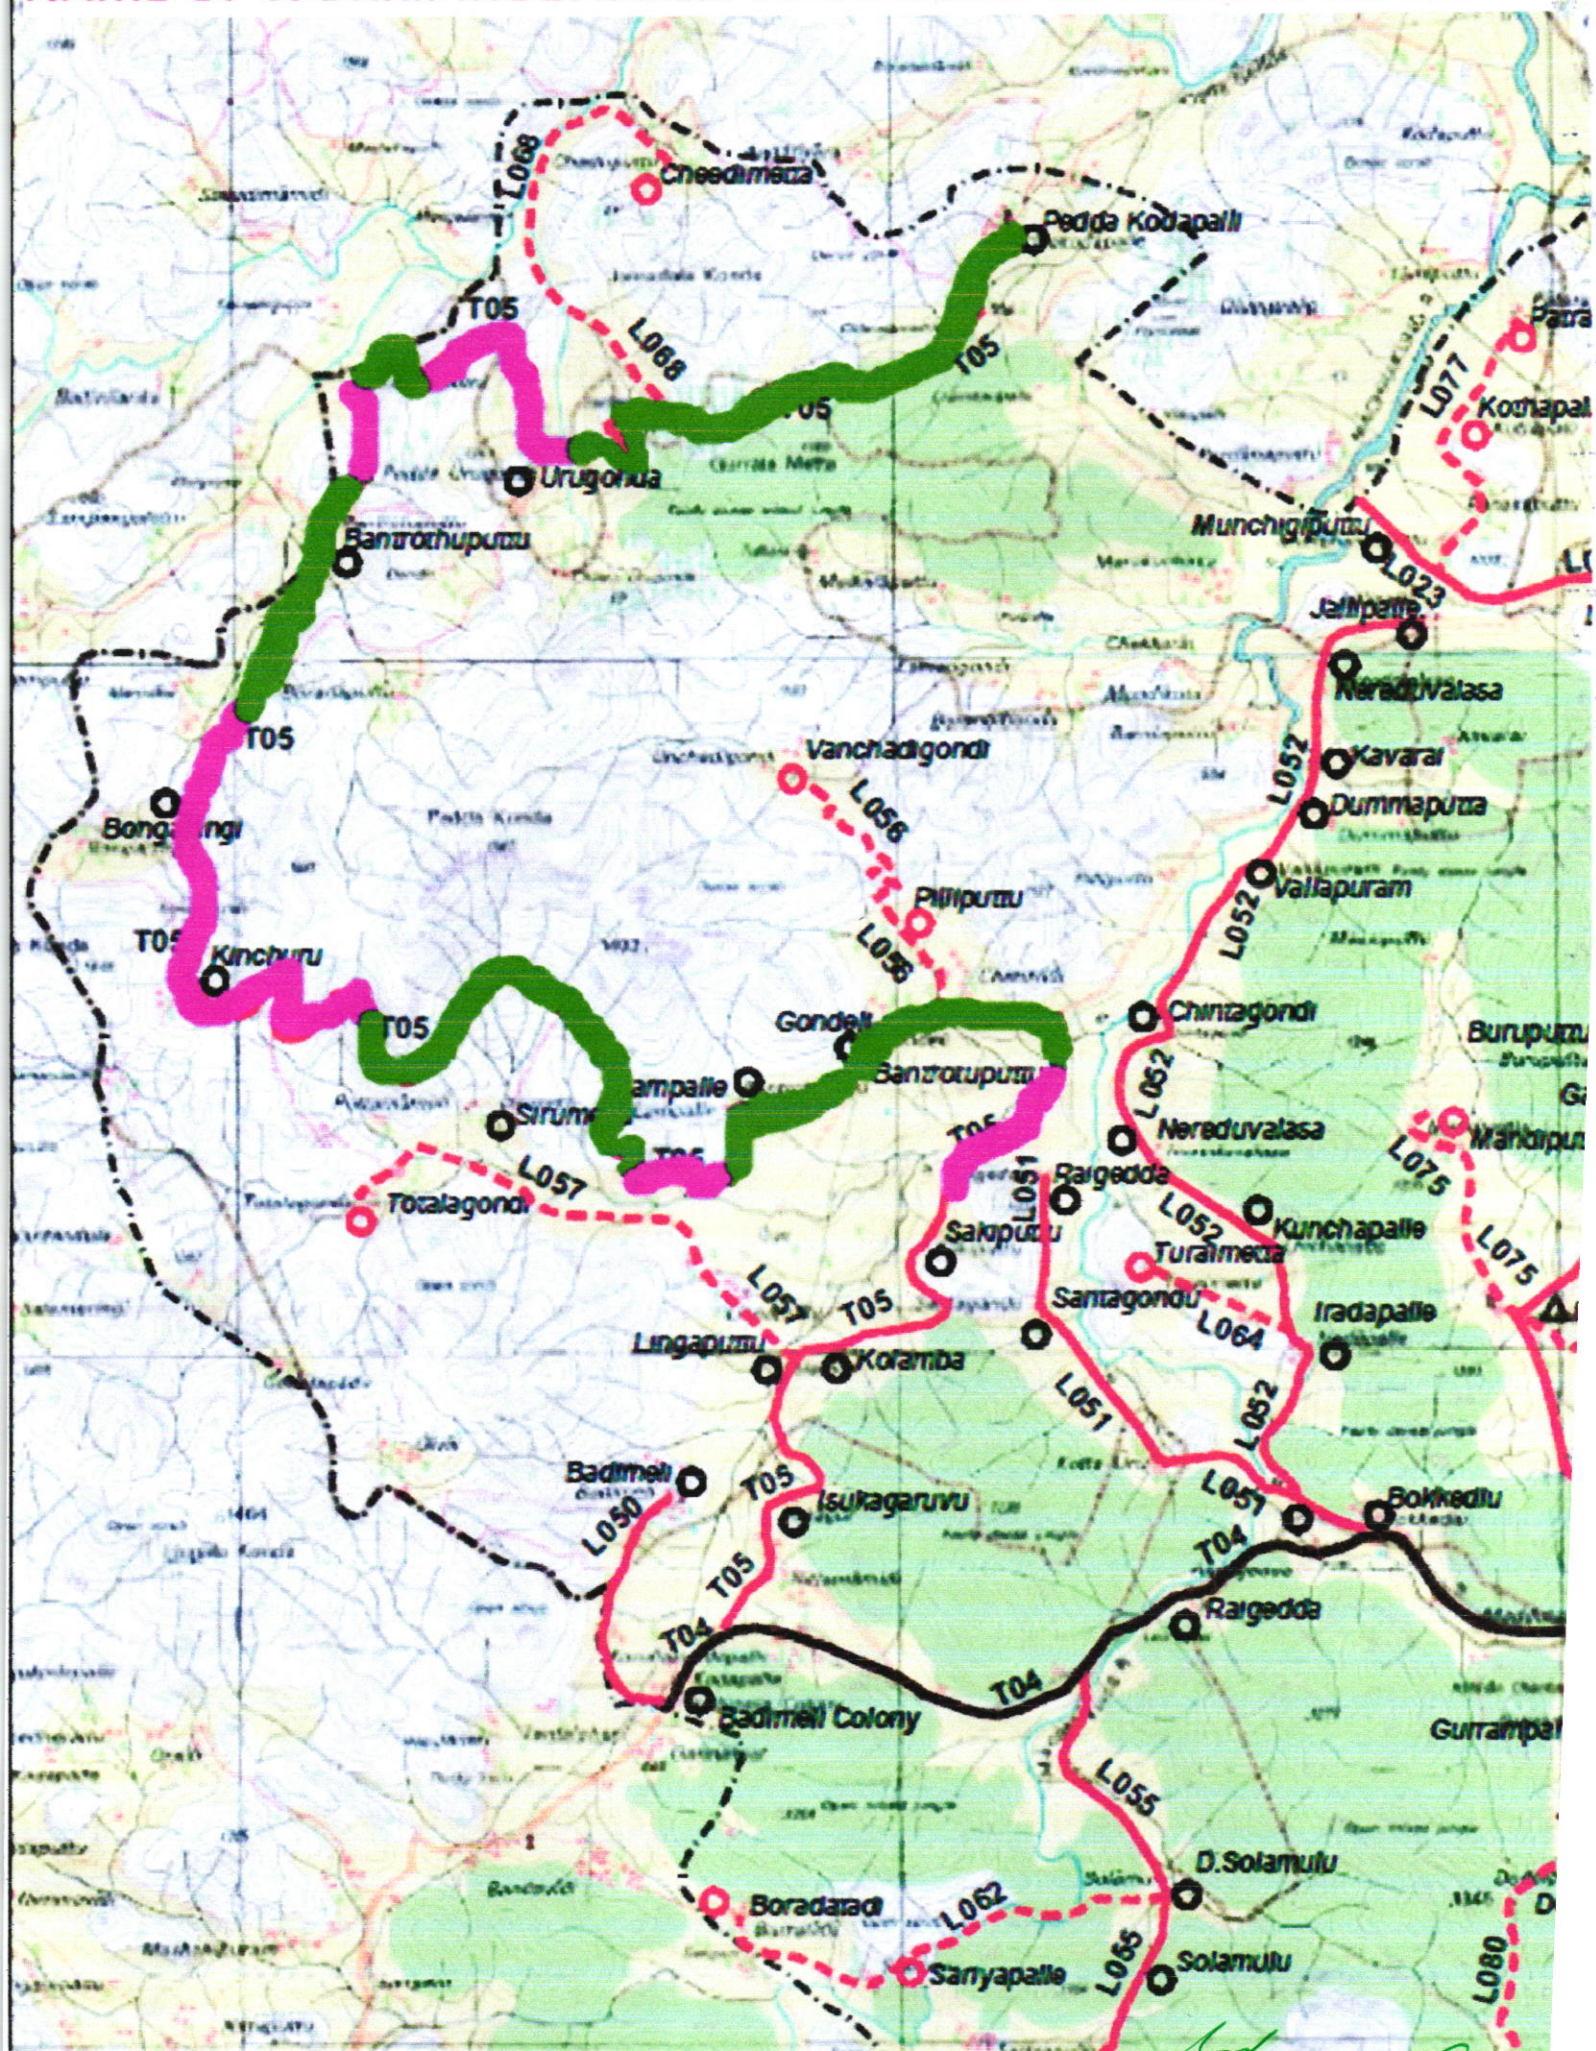

FOREST

NON FOREST

EXECUTIVE ENGINEER
PR (PRI+PIU) Division
PADERU