

78°57'0"E

78°57'30"E

78°58'0"E

78°58'30"E

MAP SHOWING PROPOSED WATER PIPELINE AND STRUCTURES LAYOUT
FOR TELANGANA DRINKING WATER SUPPLY PROJECT.
(DHANORA 22/15, SET-1) ADILABAD DISTRICT.

ID	Longitude	Latitude
1	78.95543922	19.53800773
2	78.95423991	19.53817703
3	78.95326526	19.53831423
4	78.95188412	19.53856445
5	78.95012061	19.53886823
6	78.9482897	19.53779805
7	78.95715025	19.53798428
8	78.95723165	19.53868882
9	78.95711804	19.53993955
10	78.95703704	19.54136350
11	78.95702636	19.54261404
12	78.95764521	19.54283373
13	78.95914996	19.54331233
14	78.95987540	19.54388144
15	78.9604661	19.54432178
16	78.96118307	19.54470578
17	78.96187044	19.54488568
18	78.96242318	19.54517988
19	78.96281776	19.54562662
20	78.96300888	19.54572351
21	78.96369938	19.54595718
22	78.96459044	19.54541831
23	78.96547679	19.54477978
24	78.96781540	19.54400928
25	78.96646573	19.54428076
26	78.96684864	19.54454501
27	78.96730208	19.54411377
28	78.96774452	19.54449003
29	78.96841675	19.54454564
30	78.9687231	19.54446074
31	78.97188455	19.54448976
32	78.97283555	19.54460922
33	78.97409934	19.54435177
34	78.97461337	19.54487387
35	78.97432924	19.54521382
36	78.97613581	19.54603804
37	78.97689744	19.54635187
38	78.97647309	19.54691023
39	78.97692187	19.54820988
40	78.97709850	19.54881234
41	78.97739263	19.55003864
42	78.97815840	19.55057713
43	78.97848873	19.55134843
44	78.9788881	19.55184507
45	78.97843079	19.55259078
46	78.97870111	19.55278564
47	78.97896211	19.55402890
48	78.97870418	19.55461818
49	78.97847985	19.55482200
50	78.97897854	19.55502296
51	78.97895567	19.55582887
52	78.97950282	19.55624417
53	78.97948967	19.55688447
54	78.97955278	19.55783282
55	78.98034868	19.55749633
56	78.98038522	19.55724548

Nakewāra

. 486

Jānggūmāla
Annual fair
(Jan)

Mukaddamguda

Paramdoli

AREA DETAILS - SEGMENT - 22 / 15 - ADBD

Set	Structure type	Pipe Dia	width m	Length in m	Area_Ha	Total area in Ha
1	PIPELINE	90.000	0.70	5093.200	0.357	0.357

Legend

- GPS STATION
- PIPELINE IN FOREST
- PUMPING MAIN
- GRAVITY MAIN


Geographic Coordinate System and WGS-84 Datum



Executive Engineer
TDWSP Divn, Asifabad

Superintending Engineer
TDWSP Circle, Nirmal

Chief Engineer
TDWSP, Hyderabad

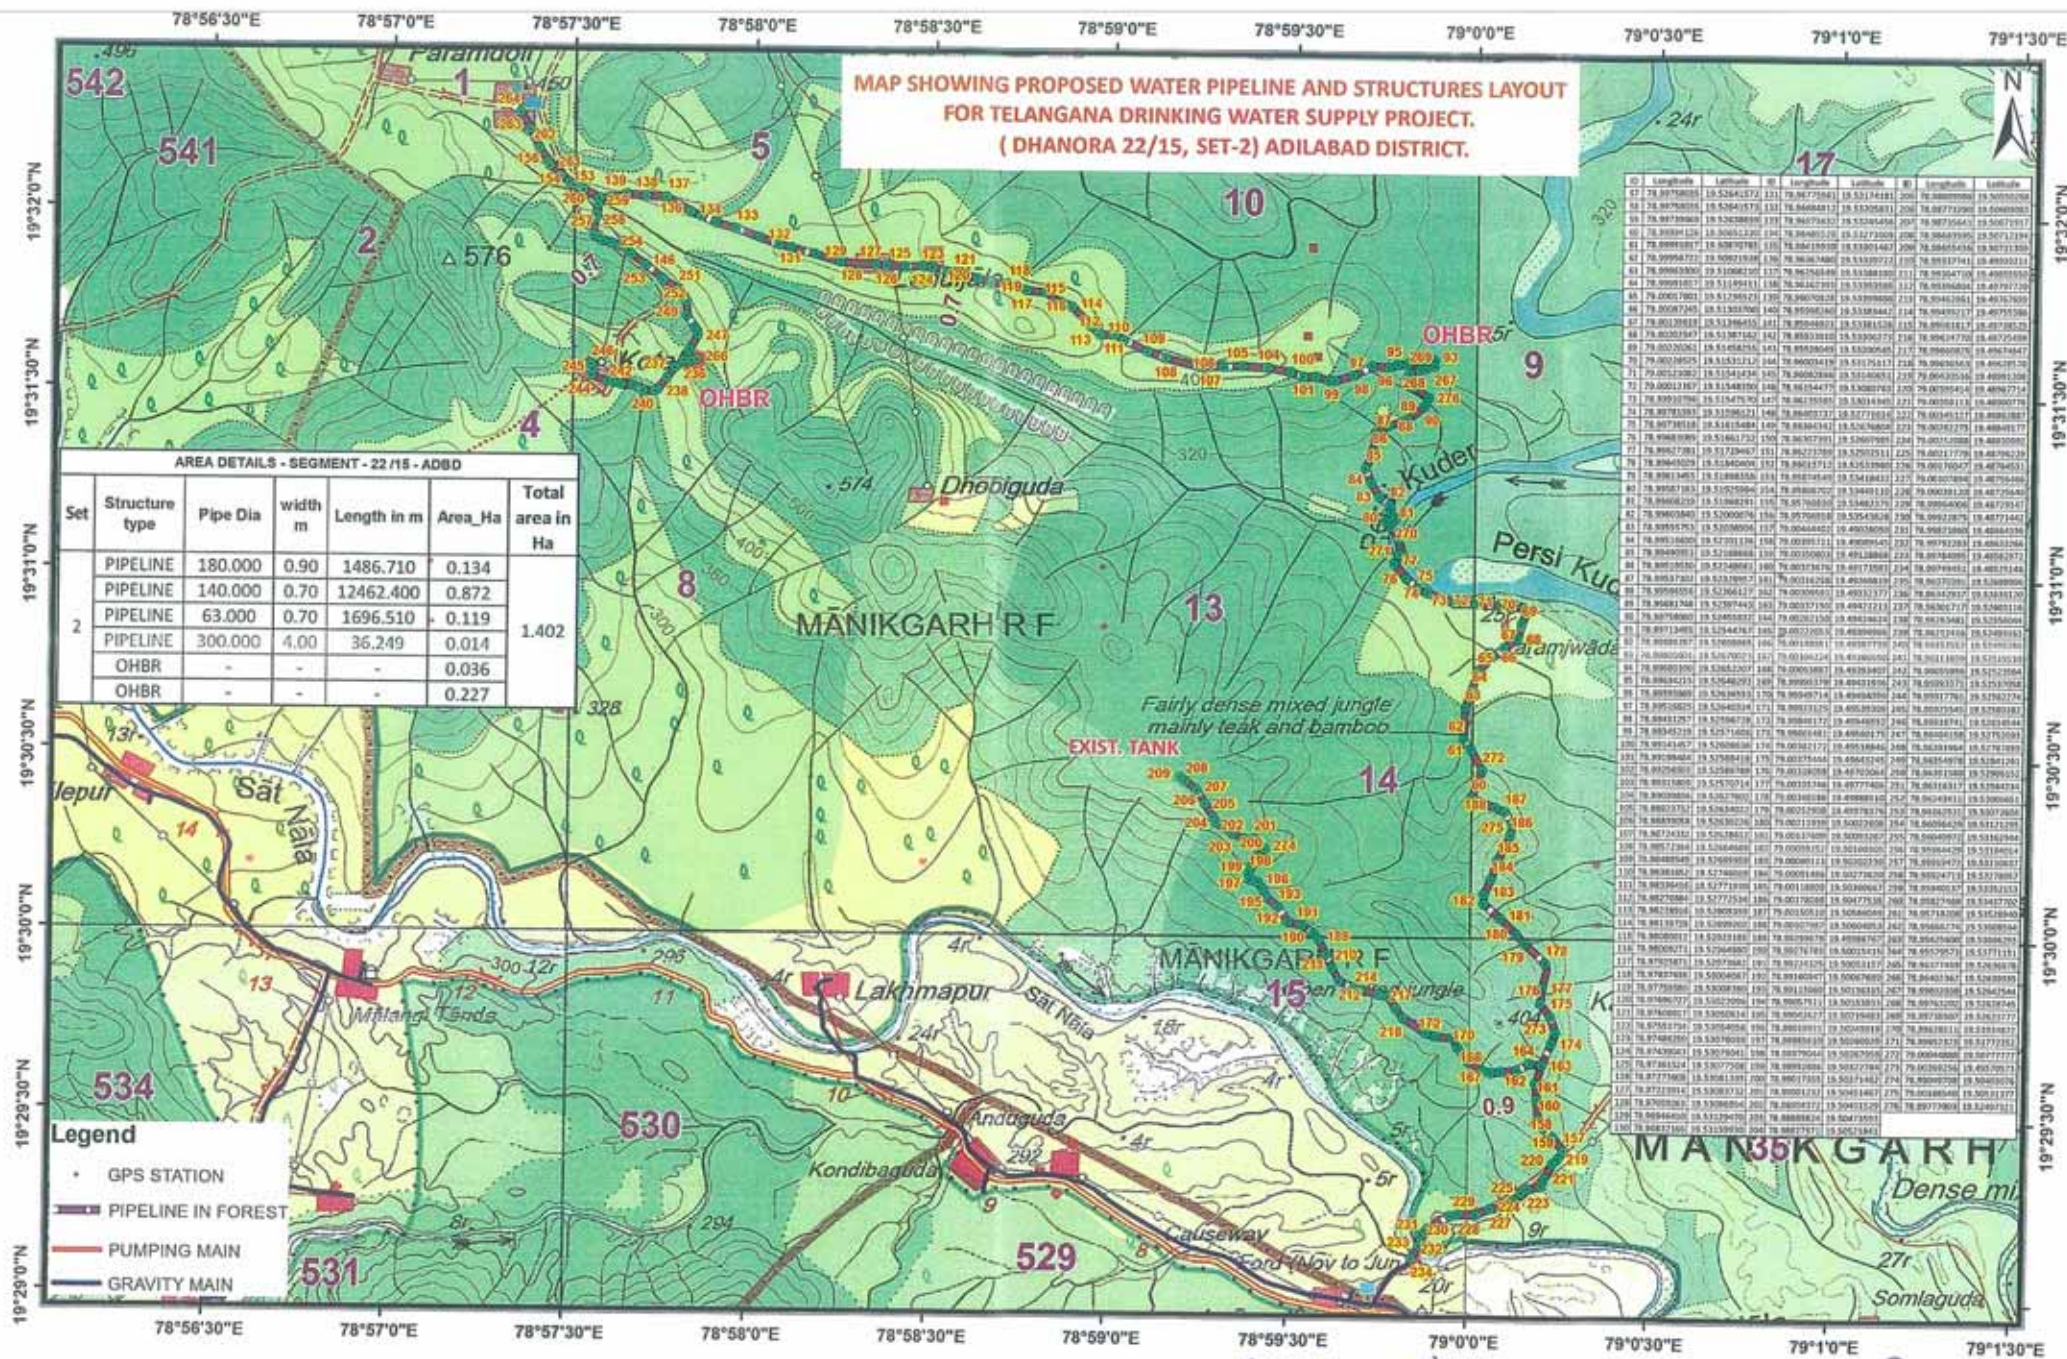


Geographic Coordinate System and WGS-84 Datum



hew
Executive Engineer
TDWSP Divn, Asifabad

msheet
Superintending Engineer
TDWSP Circle, Nirmal

Raj
Chief Engineer
TDWSP, Hyderabad

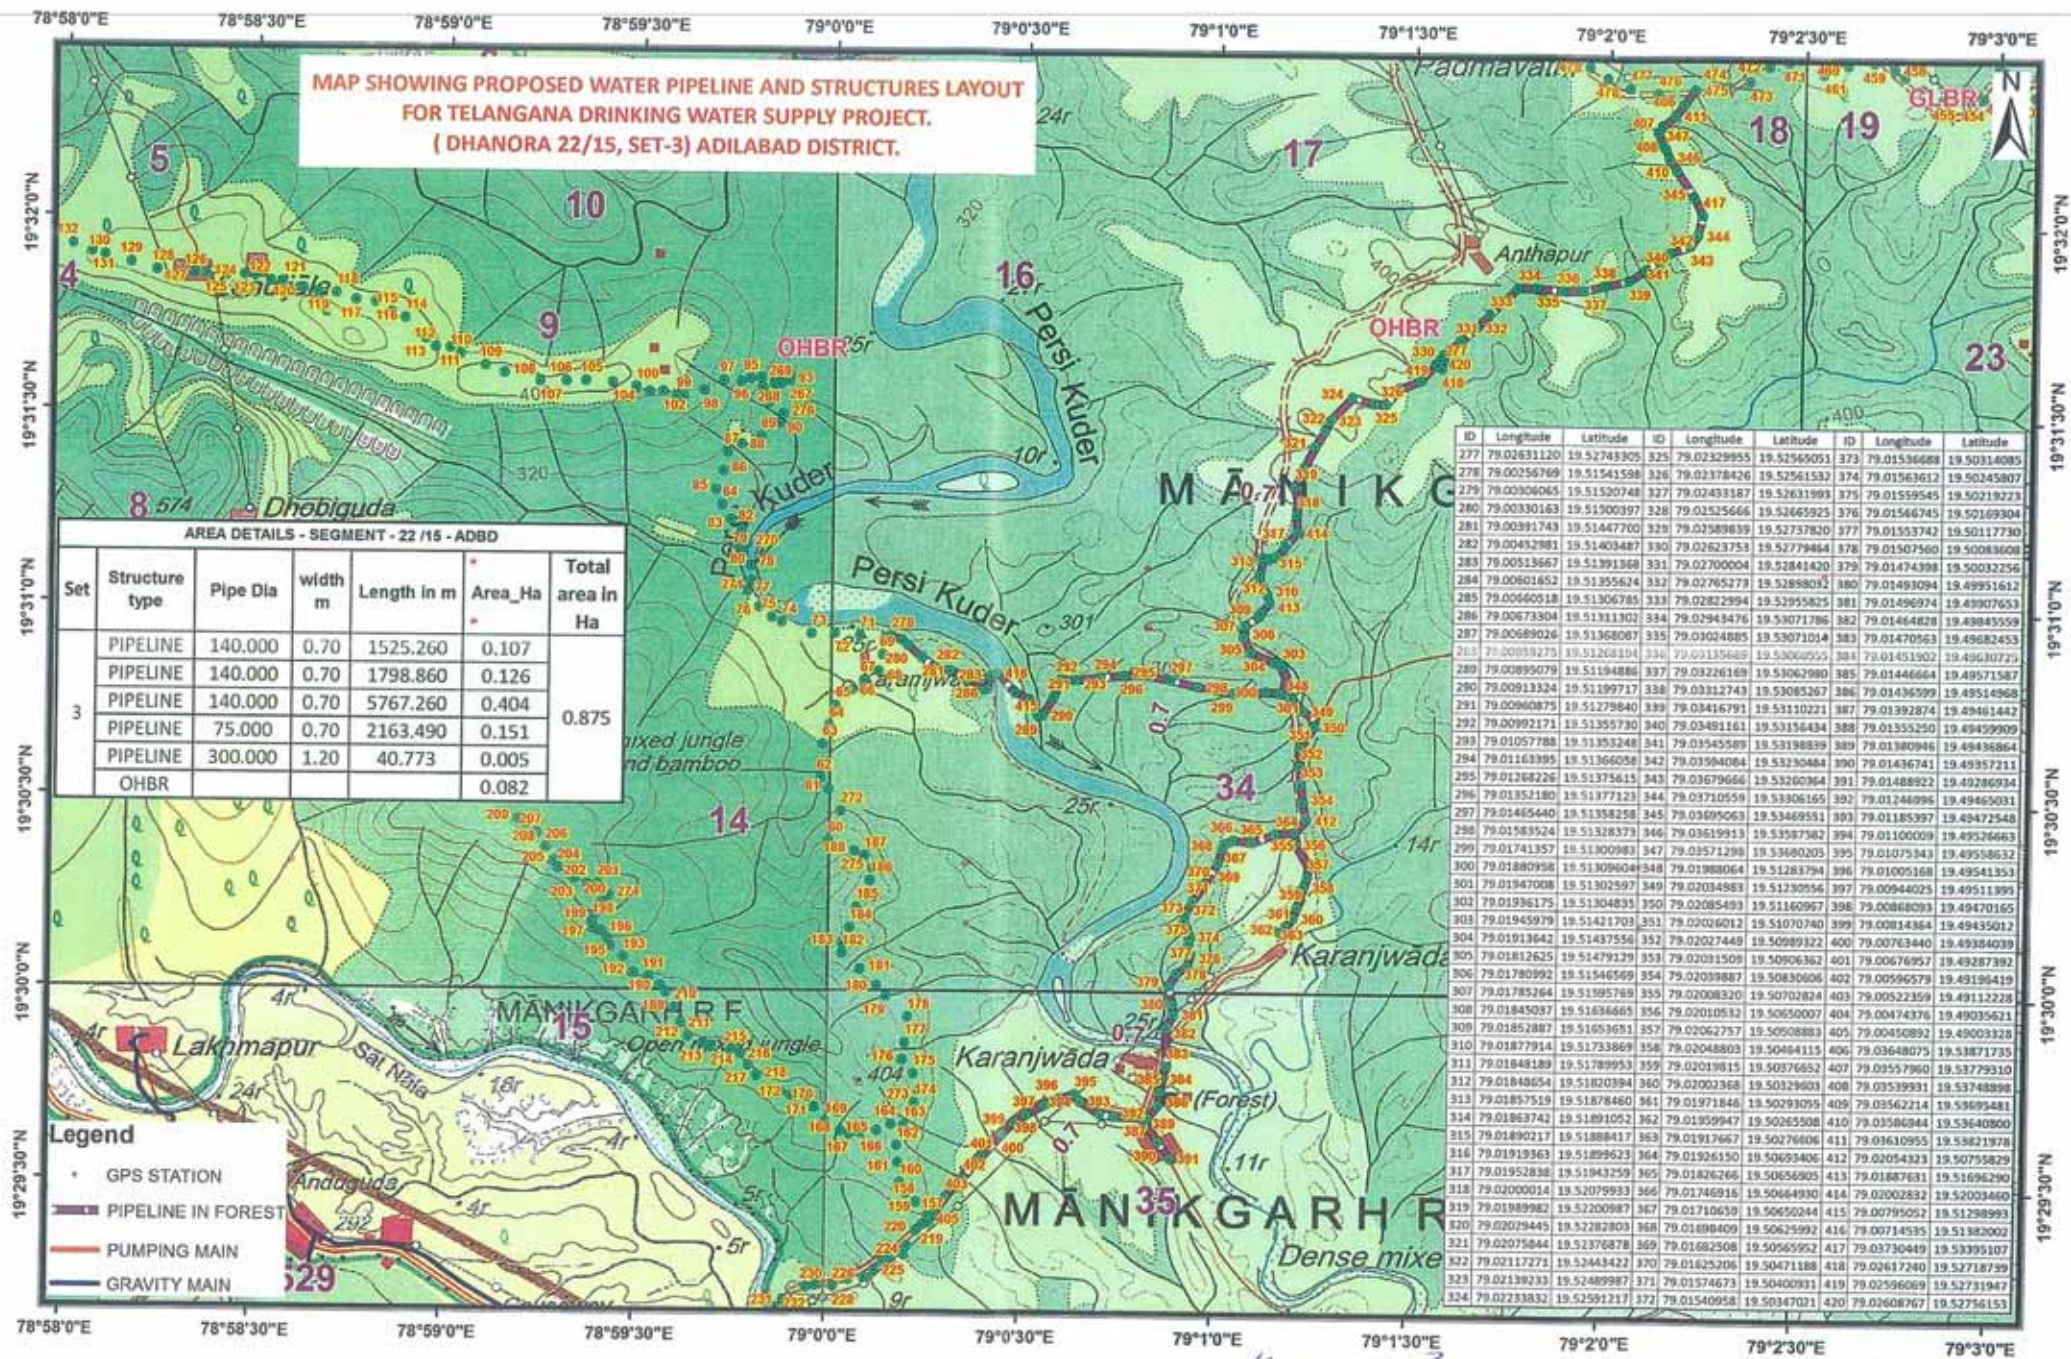


ID	Longitude	Latitude	ID	Longitude	Latitude	ID	Longitude	Latitude
277	79.02631120	19.52743305	325	79.02329955	19.52565051	373	79.01536688	19.50314085
278	79.00256769	19.51541598	326	79.02378426	19.52561532	374	79.01563612	19.50245807
279	79.00306065	19.51520748	327	79.02433387	19.52631993	375	79.01555945	19.50219273
280	79.00330163	19.51500397	328	79.02525666	19.52665925	376	79.01566745	19.50169304
281	79.00391743	19.51447700	329	79.02589839	19.52737820	377	79.015553742	19.50117730
282	79.00452981	19.51403487	330	79.02623753	19.52779464	378	79.01507560	19.50083608
283	79.00513667	19.51391358	331	79.02700004	19.52841420	379	79.01474308	19.50032356
284	79.00601652	19.51355624	332	79.02765273	19.52898052	380	79.01493094	19.49951612
285	79.00660518	19.51306785	333	79.02822994	19.52955825	381	79.01496974	19.49907653
286	79.00673304	19.51311302	334	79.02943476	19.53071786	382	79.01464828	19.49845559
287	79.00689026	19.51368067	335	79.03024885	19.53071014	383	79.01470563	19.49824553
288	79.00705925	19.51268194	336	79.03135689	19.53060555	384	79.01451902	19.49630725
289	79.00895079	19.51194886	337	79.03226169	19.53062980	385	79.01446664	19.49571587
290	79.00913324	19.51199717	338	79.03312743	19.53085267	386	79.01436599	19.49516968
291	79.00960875	19.51279840	339	79.03416791	19.53110231	387	79.01392874	19.49461442
292	79.00992171	19.51355730	340	79.03491161	19.53136434	388	79.01355250	19.49449909
293	79.01057788	19.51305248	341	79.03545589	19.53198898	389	79.01380946	19.49436864
294	79.01163395	19.51366058	342	79.03594084	19.53203484	390	79.01436741	19.49357211
295	79.01268226	19.51375615	343	79.03679666	19.53203634	391	79.01488922	19.49286934
296	79.01352180	19.51377123	344	79.03710559	19.53306165	392	79.01246896	19.49466501
297	79.01465440	19.51358258	345	79.03695063	19.53485551	393	79.01185397	19.49472548
298	79.01583524	19.51328373	346	79.03615913	19.53557382	394	79.01100009	19.49526663
299	79.01741357	19.51300983	347	79.03571298	19.53680205	395	79.01075743	19.49558643
300	79.01880958	19.51309604	348	79.03688064	19.51283794	396	79.01005168	19.49541352
301	79.01947008	19.51302597	349	79.02034983	19.51230556	397	79.00944025	19.49511399
302	79.01936175	19.51304835	350	79.02085493	19.51160957	398	79.00868093	19.49470165
303	79.01945979	19.51421703	351	79.02026012	19.51070740	399	79.00814384	19.49435012
304	79.01913642	19.51437556	352	79.02027449	19.50899322	400	79.00763440	19.49384039
305	79.01812625	19.51479129	353	79.02031509	19.50906362	401	79.00676957	19.49287392
306	79.01780992	19.51446569	354	79.02039887	19.50830606	402	79.00596579	19.49196419
307	79.01785264	19.51395789	355	79.02038320	19.50702824	403	79.00522359	19.49112228
308	79.01845097	19.51363665	356	79.02010512	19.50650007	404	79.00474376	19.49035621
309	79.01851887	19.51363651	357	79.02062757	19.50508883	405	79.00450892	19.49003328
310	79.01877914	19.51733869	358	79.02048803	19.50484115	406	79.003648075	19.51871735
311	79.01848189	19.51789953	359	79.02039815	19.50376652	407	79.00557960	19.53779310
312	79.01848054	19.51820394	360	79.02002368	19.50329603	408	79.00539931	19.53748898
313	79.01857519	19.51878460	361	79.01971846	19.50293955	409	79.00562214	19.53695481
314	79.01863742	19.51891052	362	79.01959947	19.50265508	410	79.00586844	19.53640800
315	79.01890217	19.51888417	363	79.01917667	19.50276606	411	79.00610955	19.53621978
316	79.01919363	19.51895623	364	79.01926150	19.50693406	412	79.02054323	19.50755829
317	79.01952838	19.51943259	365	79.01826266	19.50656905	413	79.01887631	19.51696290
318	79.02000014	19.52079933	366	79.01746916	19.5064930	414	79.02002832	19.52003460
319	79.0189982	19.52200987	367	79.01710630	19.50650244	415	79.00795052	19.51289993
320	79.02029445	19.52282803	368	79.01880409	19.50625992	416	79.00714535	19.51382002
321	79.02075844	19.52376878	369	79.01882508	19.50655652	417	79.00730449	19.53309107
322	79.02117271	19.52443422	370	79.01825206	19.50471188	418	79.02617240	19.52718739
323	79.02139233	19.52489987	371	79.01374673	19.50400931	419	79.02596069	19.52731947
324	79.02233832	19.52591217	372	79.01540958	19.50347021	420	79.02608767	19.52756153

Executive Engineer
TDWSP Divn, Asifabad

Superintending Engineer
TDWSP Circle, Nirmal

Chief Engineer
TDWSP, Hyderabad

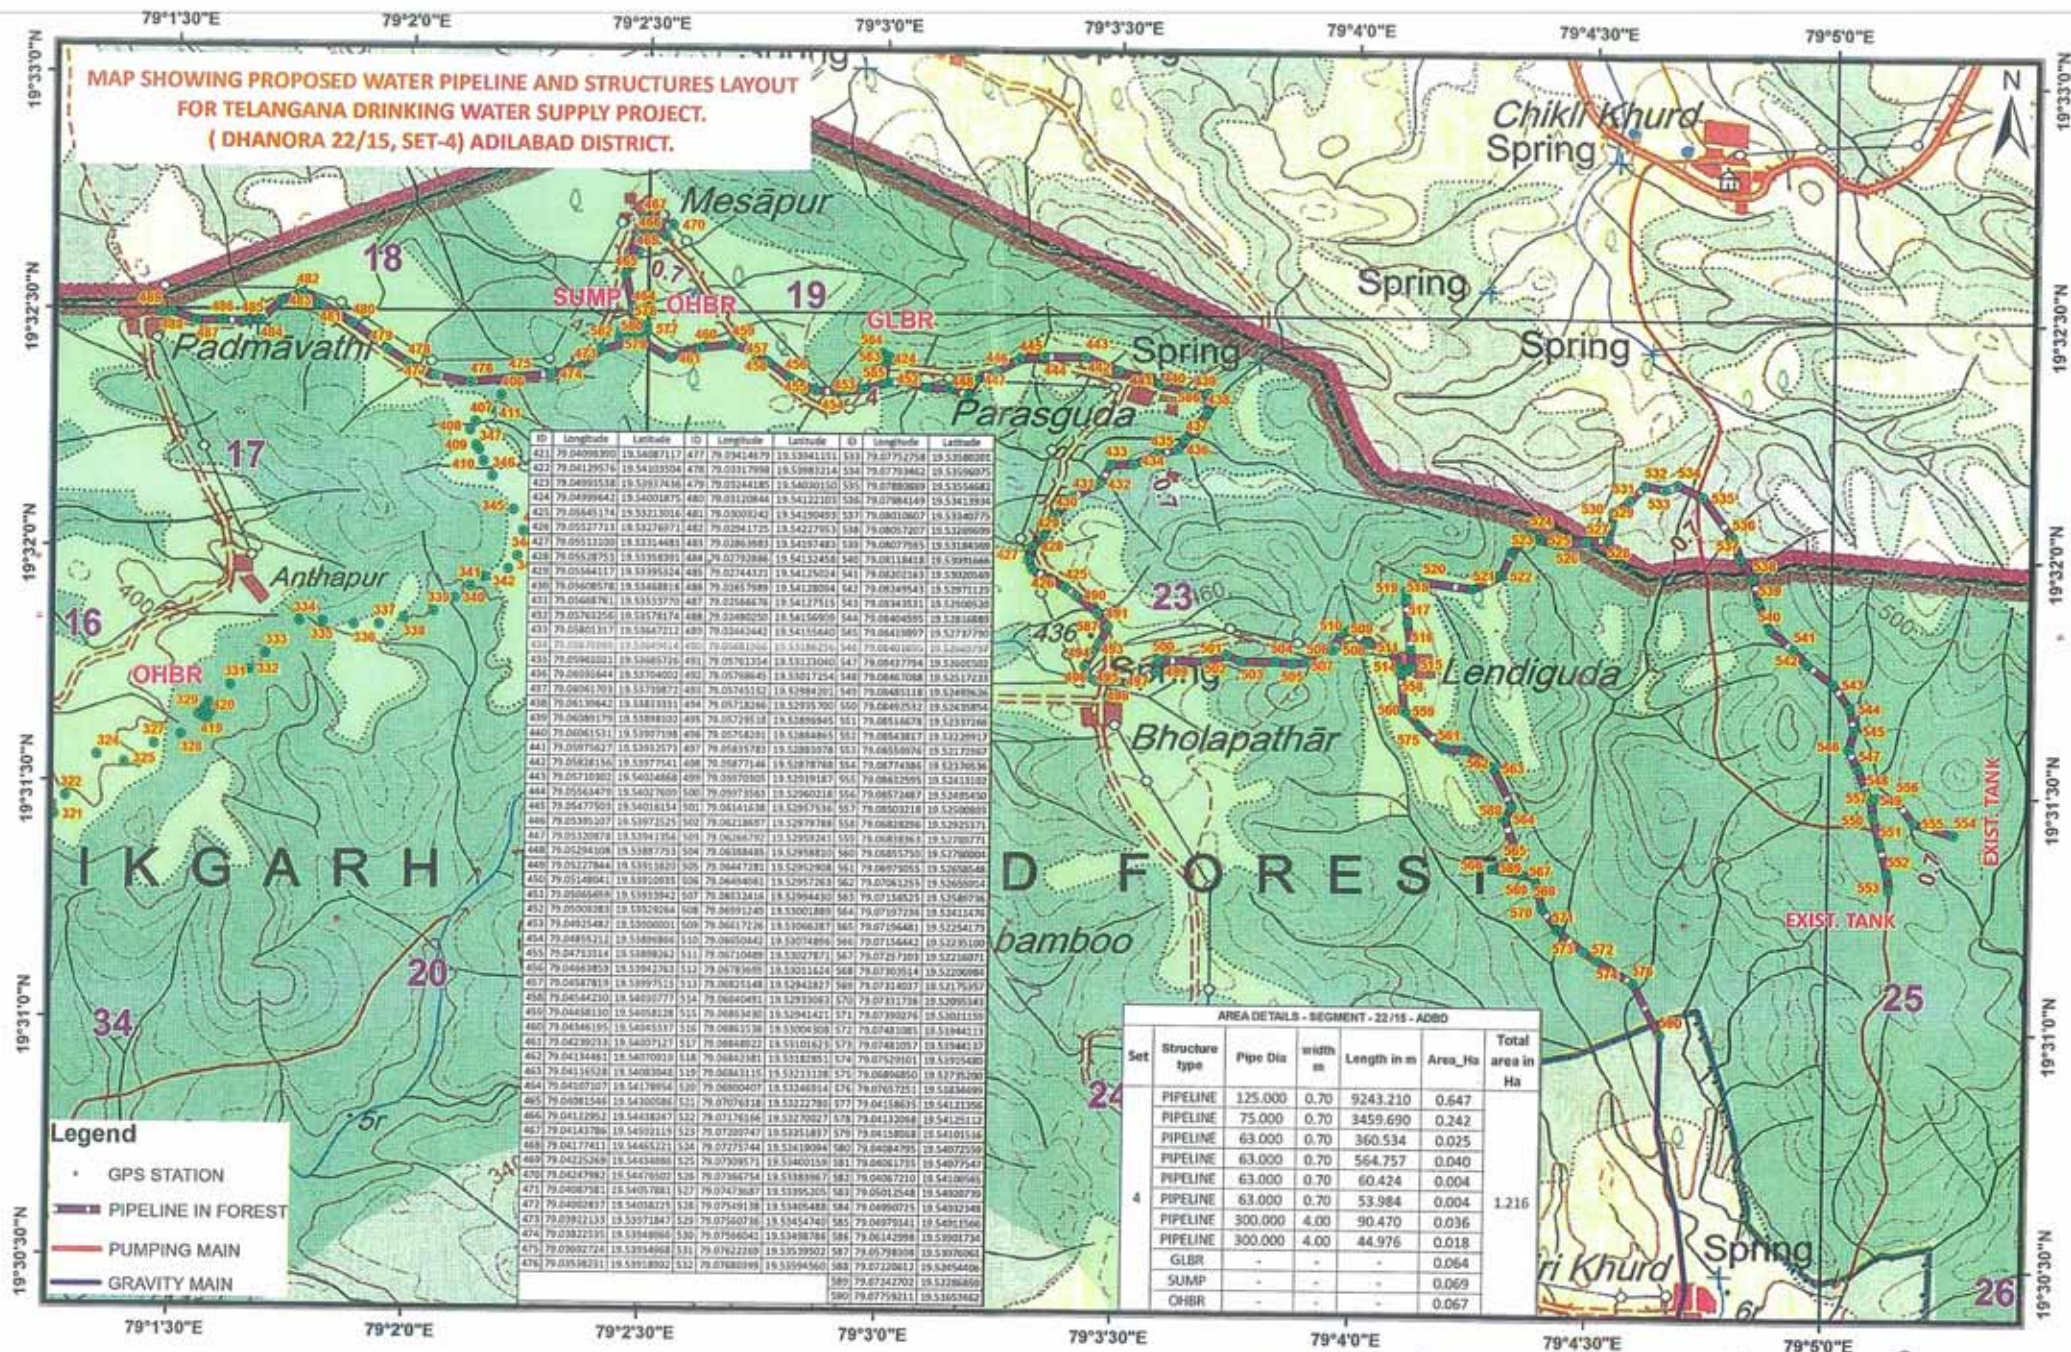


Geographic Coordinate System and WGS-84 Datum

0 0.225 0.45 0.9 1.35 1.8 KM

Executive Engineer
TDWSP Divn, Asifabad

Superintending Engineer
TDWSP Circle, Nirmal

Chief Engineer
TDWSP, Hyderabad

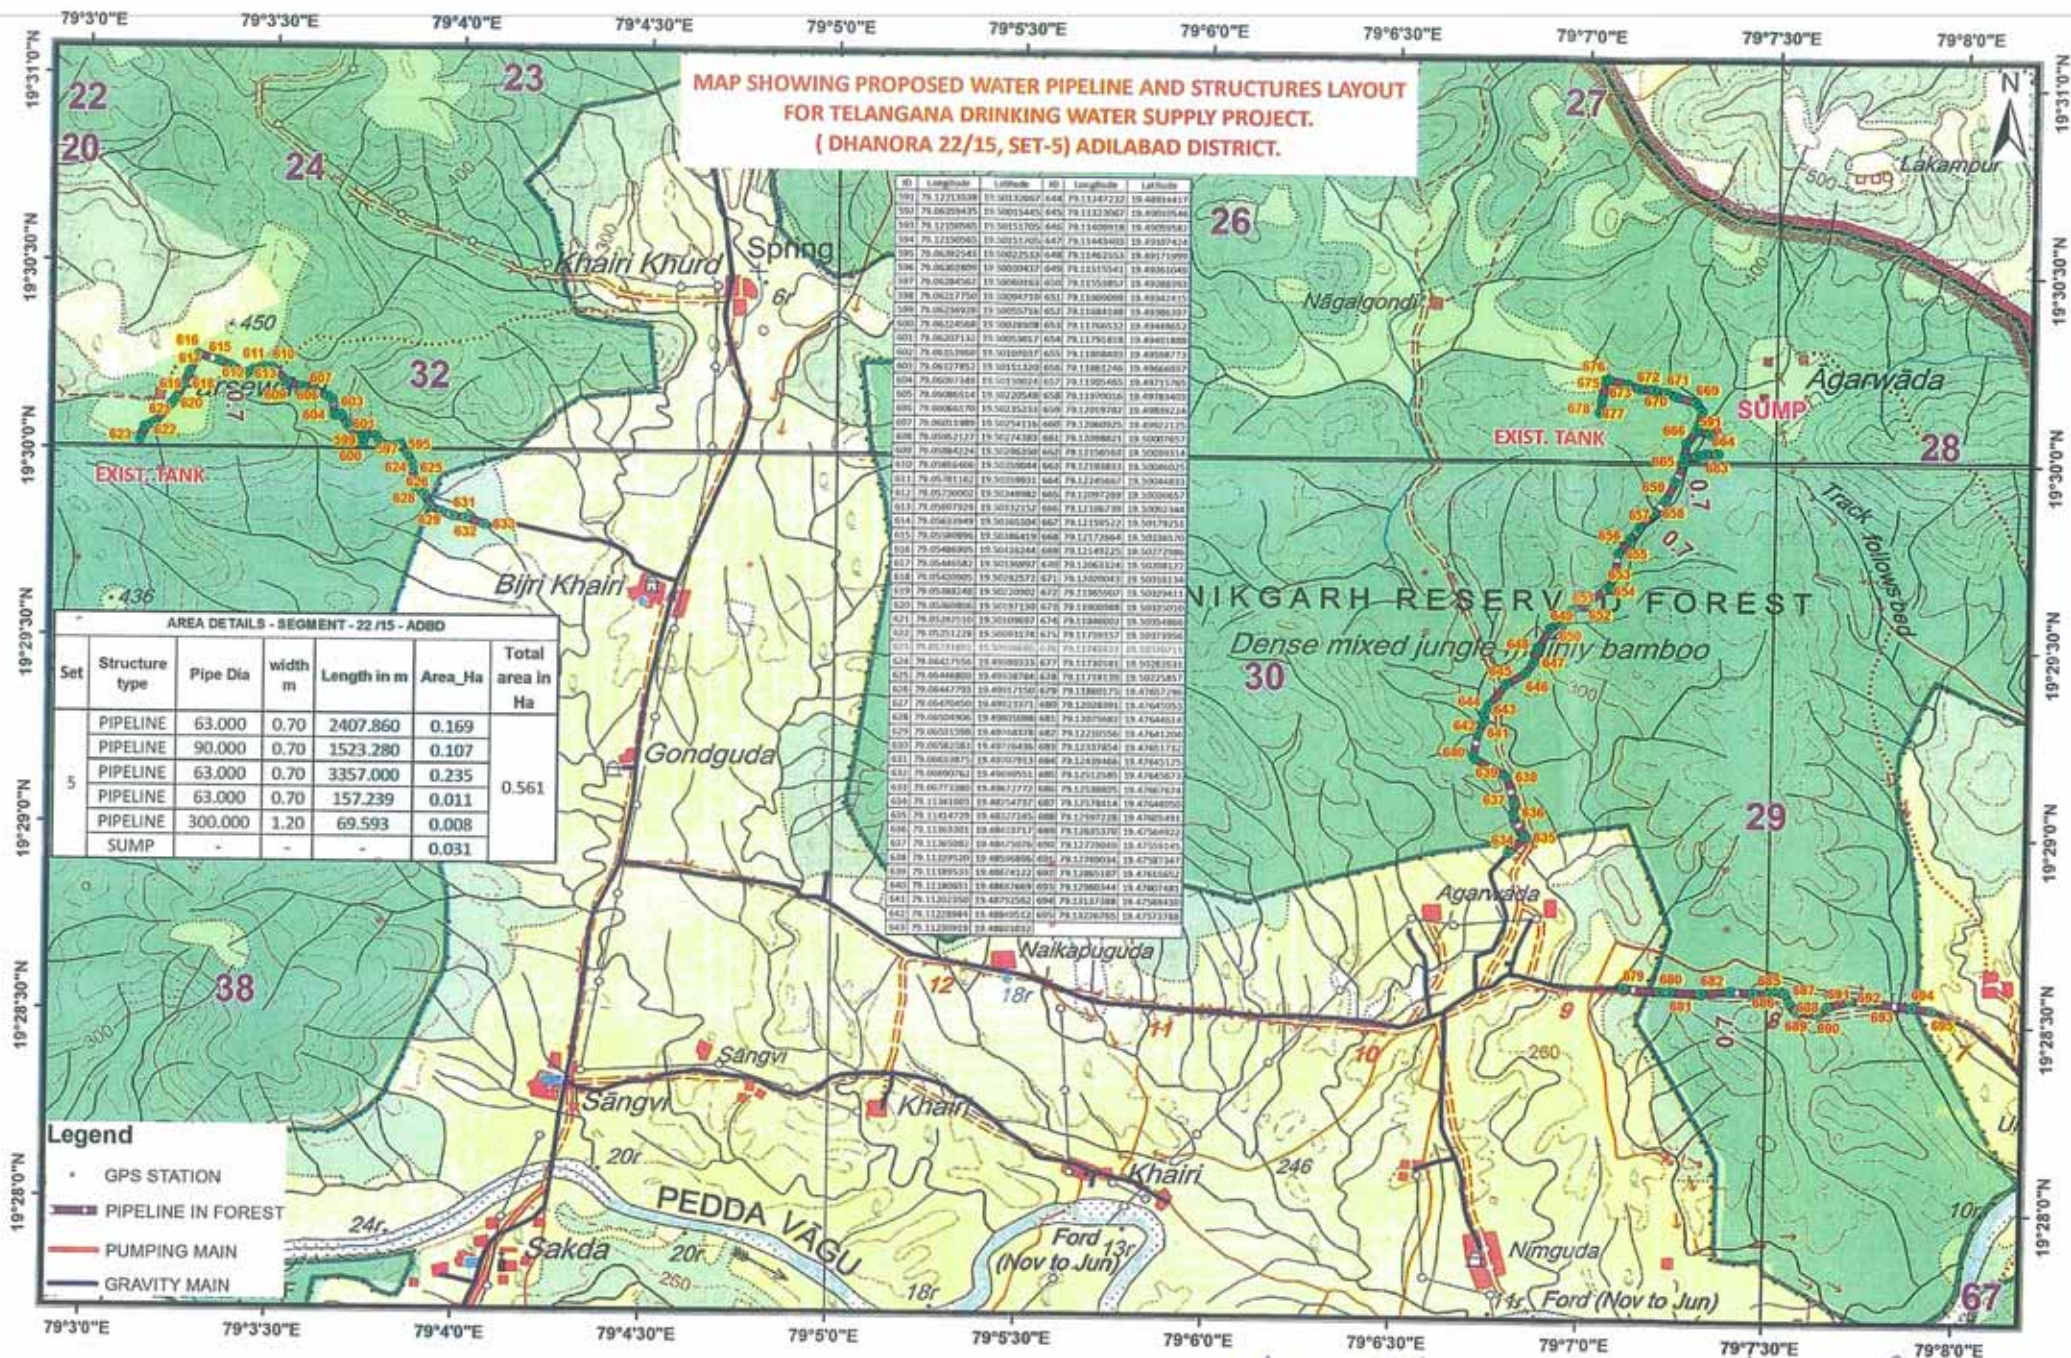

Executive Engineer
TDWSP Divn, Asifabad

Superintending Engineer
TDWSP Circle, Nirmal

Chief Engineer
TDWSP, Hyderabad

