



DGPS OF GEOREFERENCE MAP FOREST LAND FOR APPROACH ACCESS ROAD TO M/S JAIN BAMBOO AND WOOD WORKS (SAW MILL) FOR THE SH. ROHTASH KUMAR JAIN S/O SH. HARI CHAND SITUATED AT VILLAGE : BHUNGA ON HOSHIARPUR ROAD TO DASUYA ROAD, (L.H.S) TEHSIL BHUNGA & DISTT. HOSHIARPUR (PUNJAB).

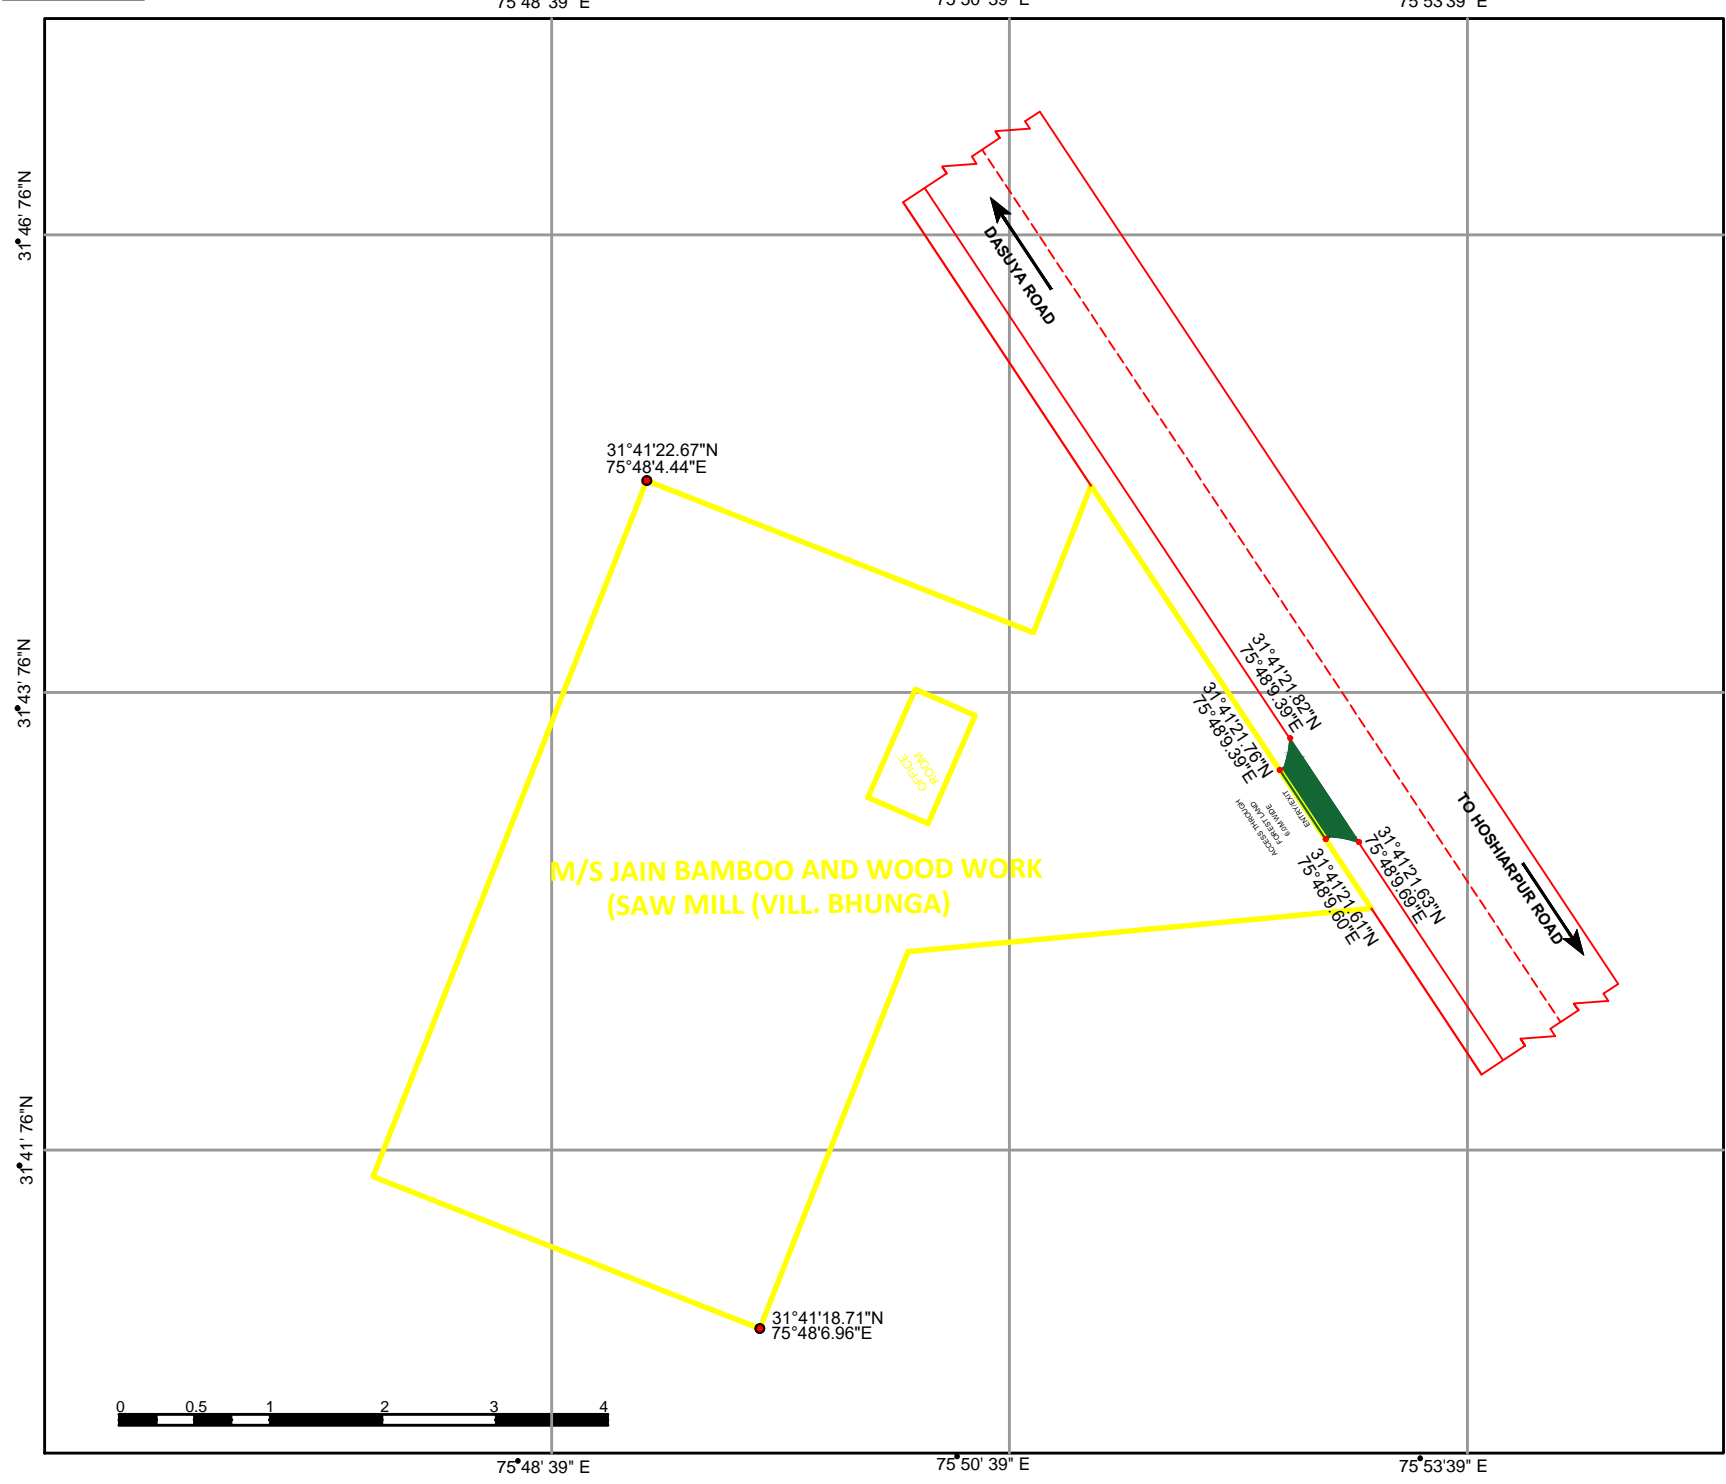

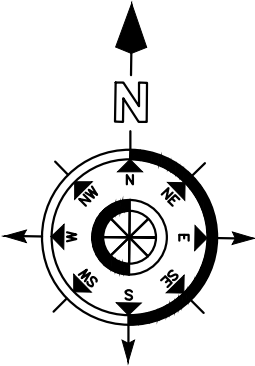

Legend

- dgps point
- M/S JAIN BAMBOO AND WOOD WORK OR PROJECT AREA
- Road
- Entry/ Exit PROTECTED FOREST LAND

Drawn By:
RAMA NAND ARCHITECT
ER. NAVDEEP (CIVIL ENGG.)
OFFICE VISHAVKARMA MANDIR , WALI GALI,
OPP. LAKH DATA PEER , SUTHEHRI ROAD
DISTT. HOSHIARPUR