


CA Site of 38.86 Ha against Diversion of Forest argarh Forest Division for construction of R by NTPC Ltd. of Darlipali STPP.

Scale = 1:500

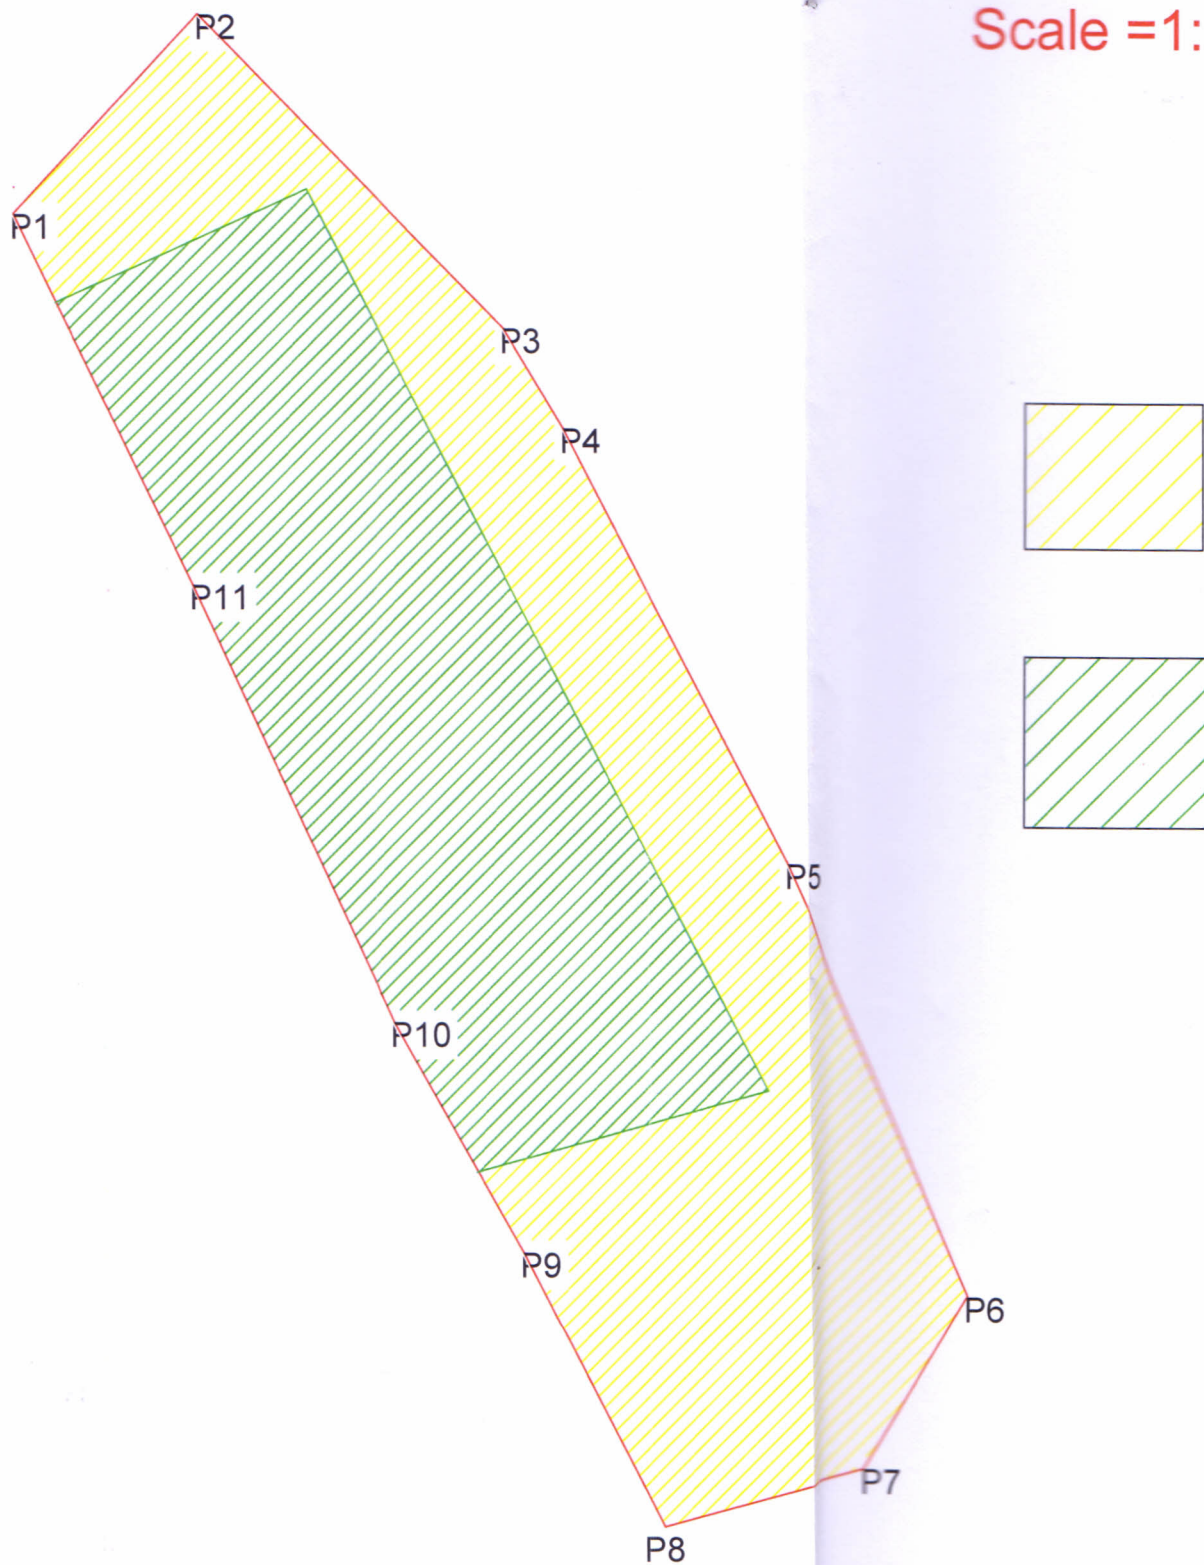

Range Officer
awanipatna

EST OFFICER
TH DIVISION