


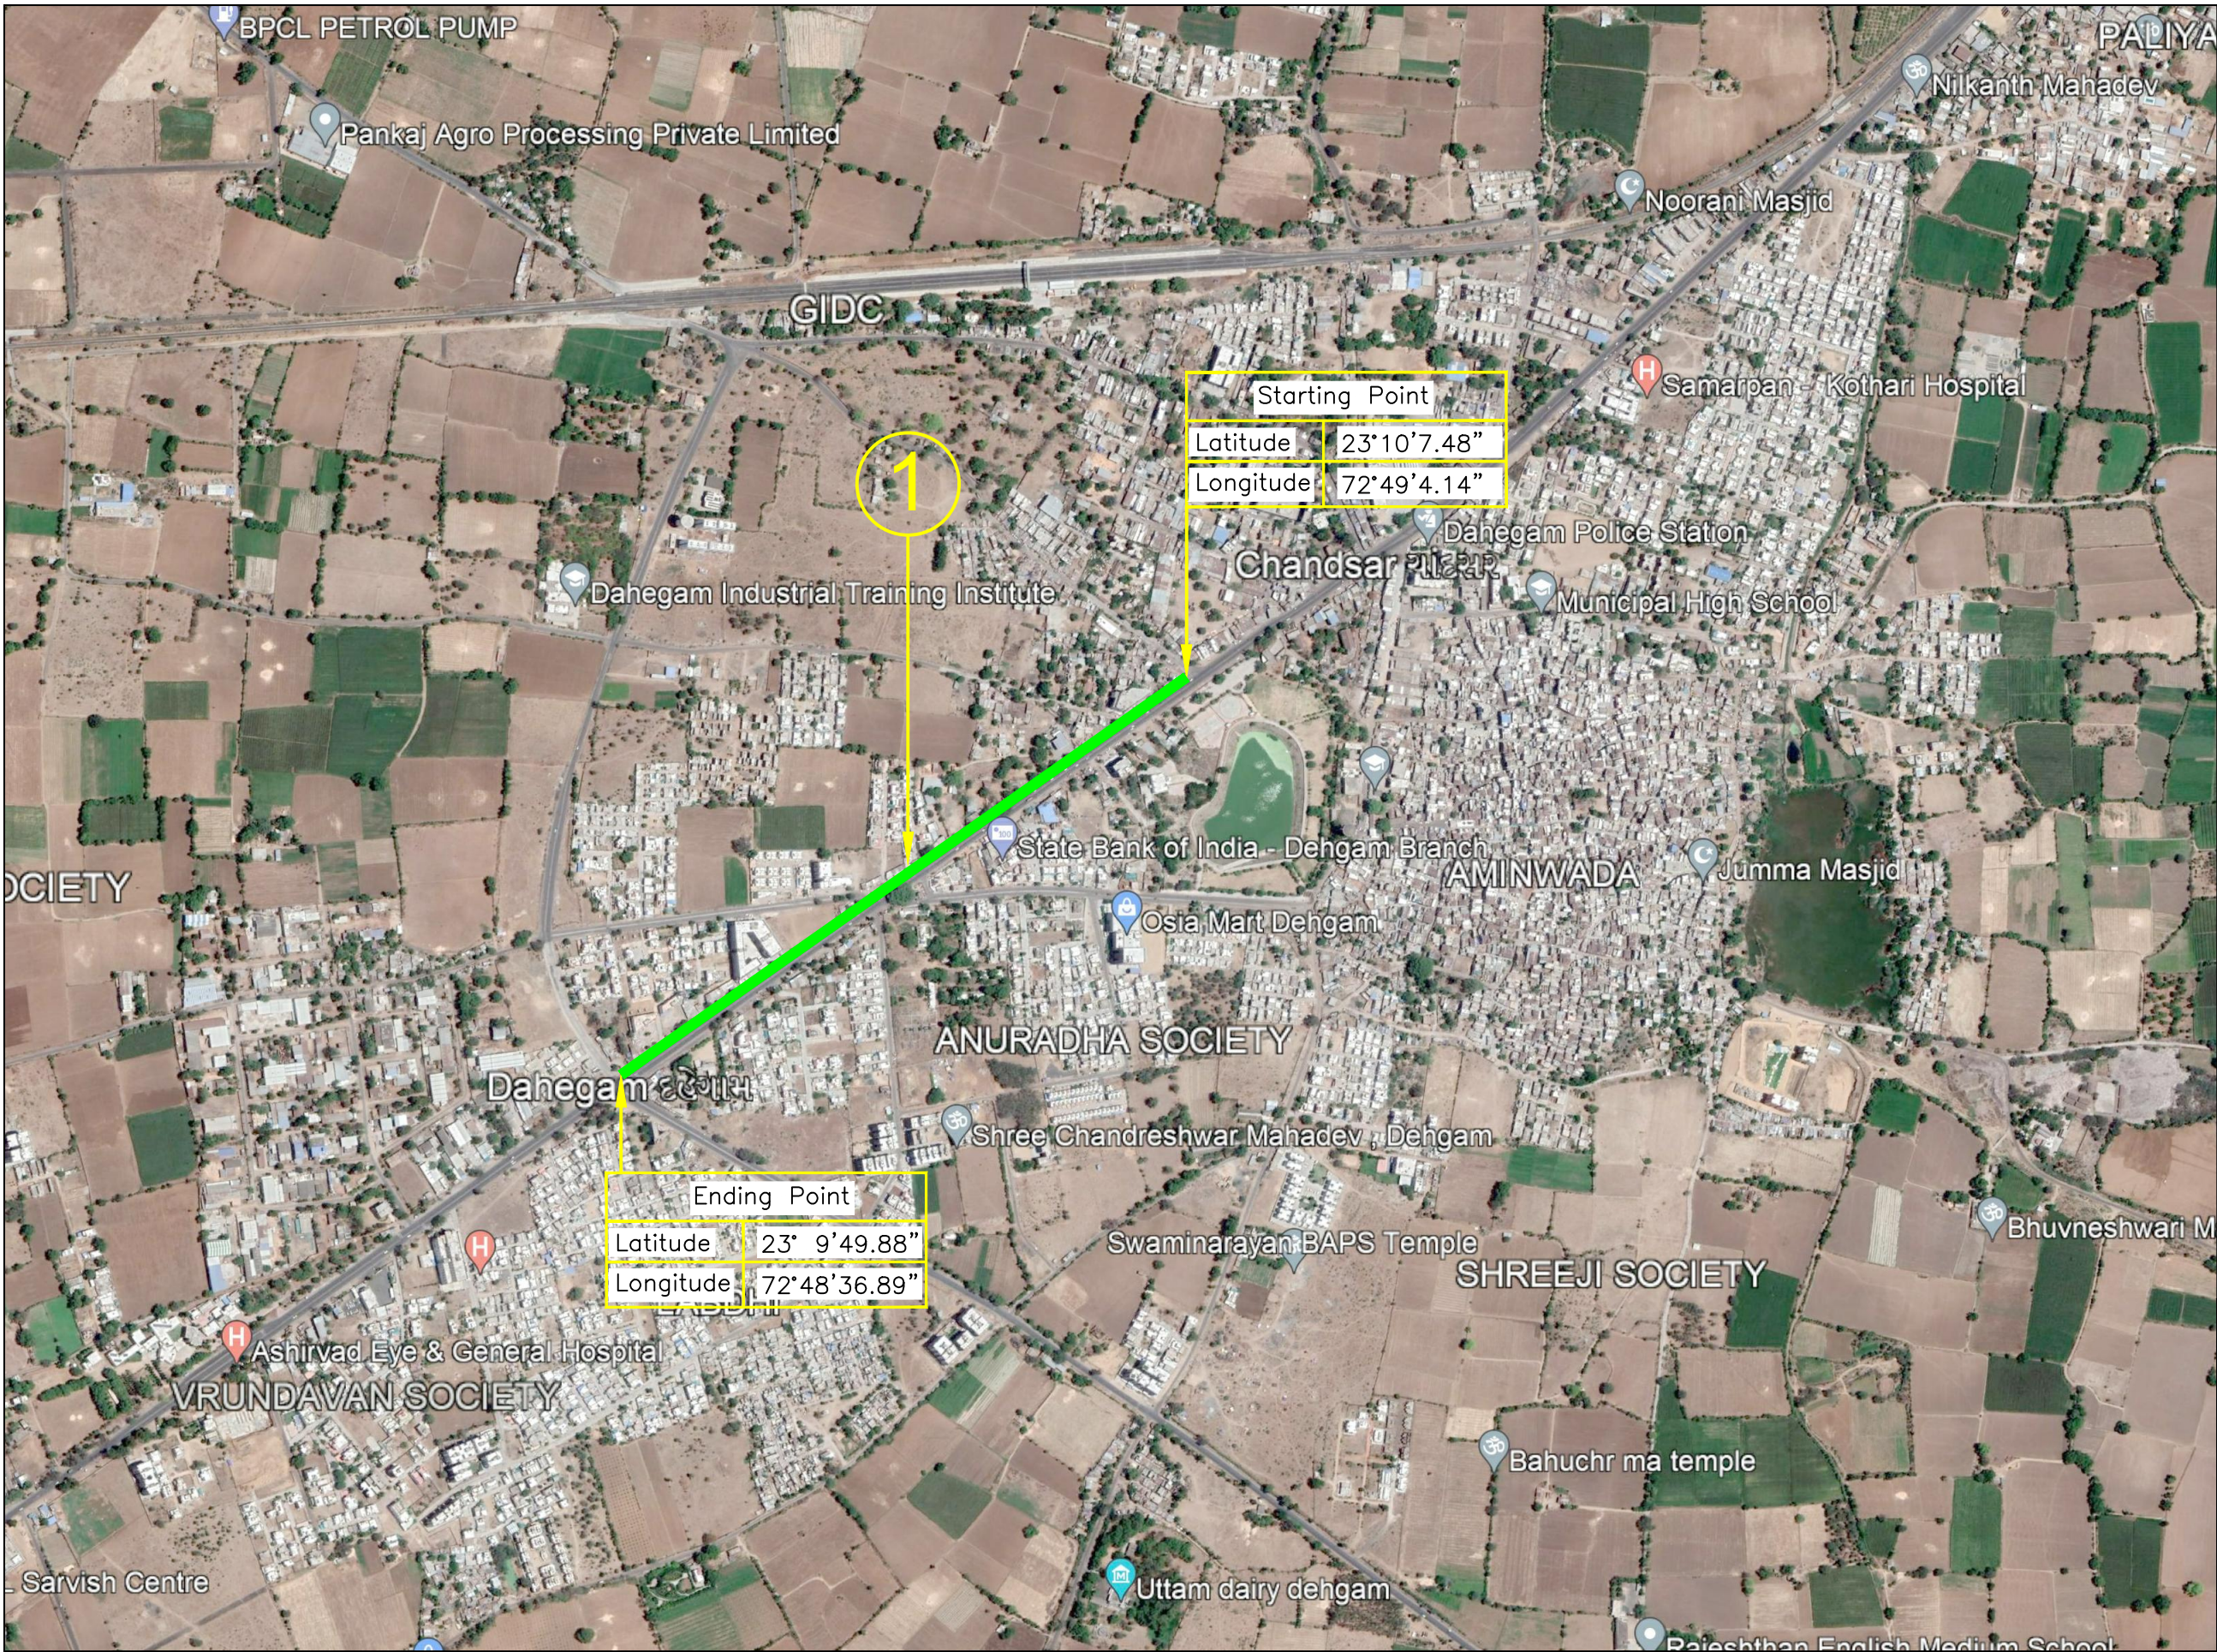

(1) Parallel to SH-68 Ahmedabad-Dehgam Road Left Side. Maruti nandan CNG Pump to Nahrunagar Chowkadi Protected Forest. @ch 0 to @ch 839, Length = 839 M

Starting Point		Ending Point	
Latitude	23°10'7.48"	Latitude	23° 9'49.88"
Longitude	72°49'4.14"	Longitude	72°48'36.89"

LEGEND
PROPOSED STEEL GAS PIPELINE


PROJECT :
8" Dia Steel Gas Pipeline Connectivity From Maruti Nandan CNG Station to Kanubhai Rabari CNG Station, Dehgam Ta:Dehgam, Dist: Ahmedabad

CLIENT :
 **SABARMATI GAS LTD.**
SECTOR-21, GANDHINAGAR

CONSULTANTS : Multi Mantech International Pvt. Ltd.
M-SQUARE, MILLENIUM PLAZA, JUDGES BUNGALOWS ROAD, VASTRAPUR, AHMEDABAD-380 015, INDIA.
PH : 91-79-26750515, 26750516, 26750517. FAX : 91-79-26764099
E-mail : info@mmipl.in

TITLE : GEO MAP

DRAWN BY : VASANT	EXAMINED BY : R.R.GUPTA	REV.
SURVEY BY : SUDHIR		0
CHECKED BY : SUDHIR	PROJ. CODE	DRG. NO.
SCALE = 1 : 50	SGL/215.1.35	MM/SGL/KRPL/GEO
DATE : 18/02/2022		

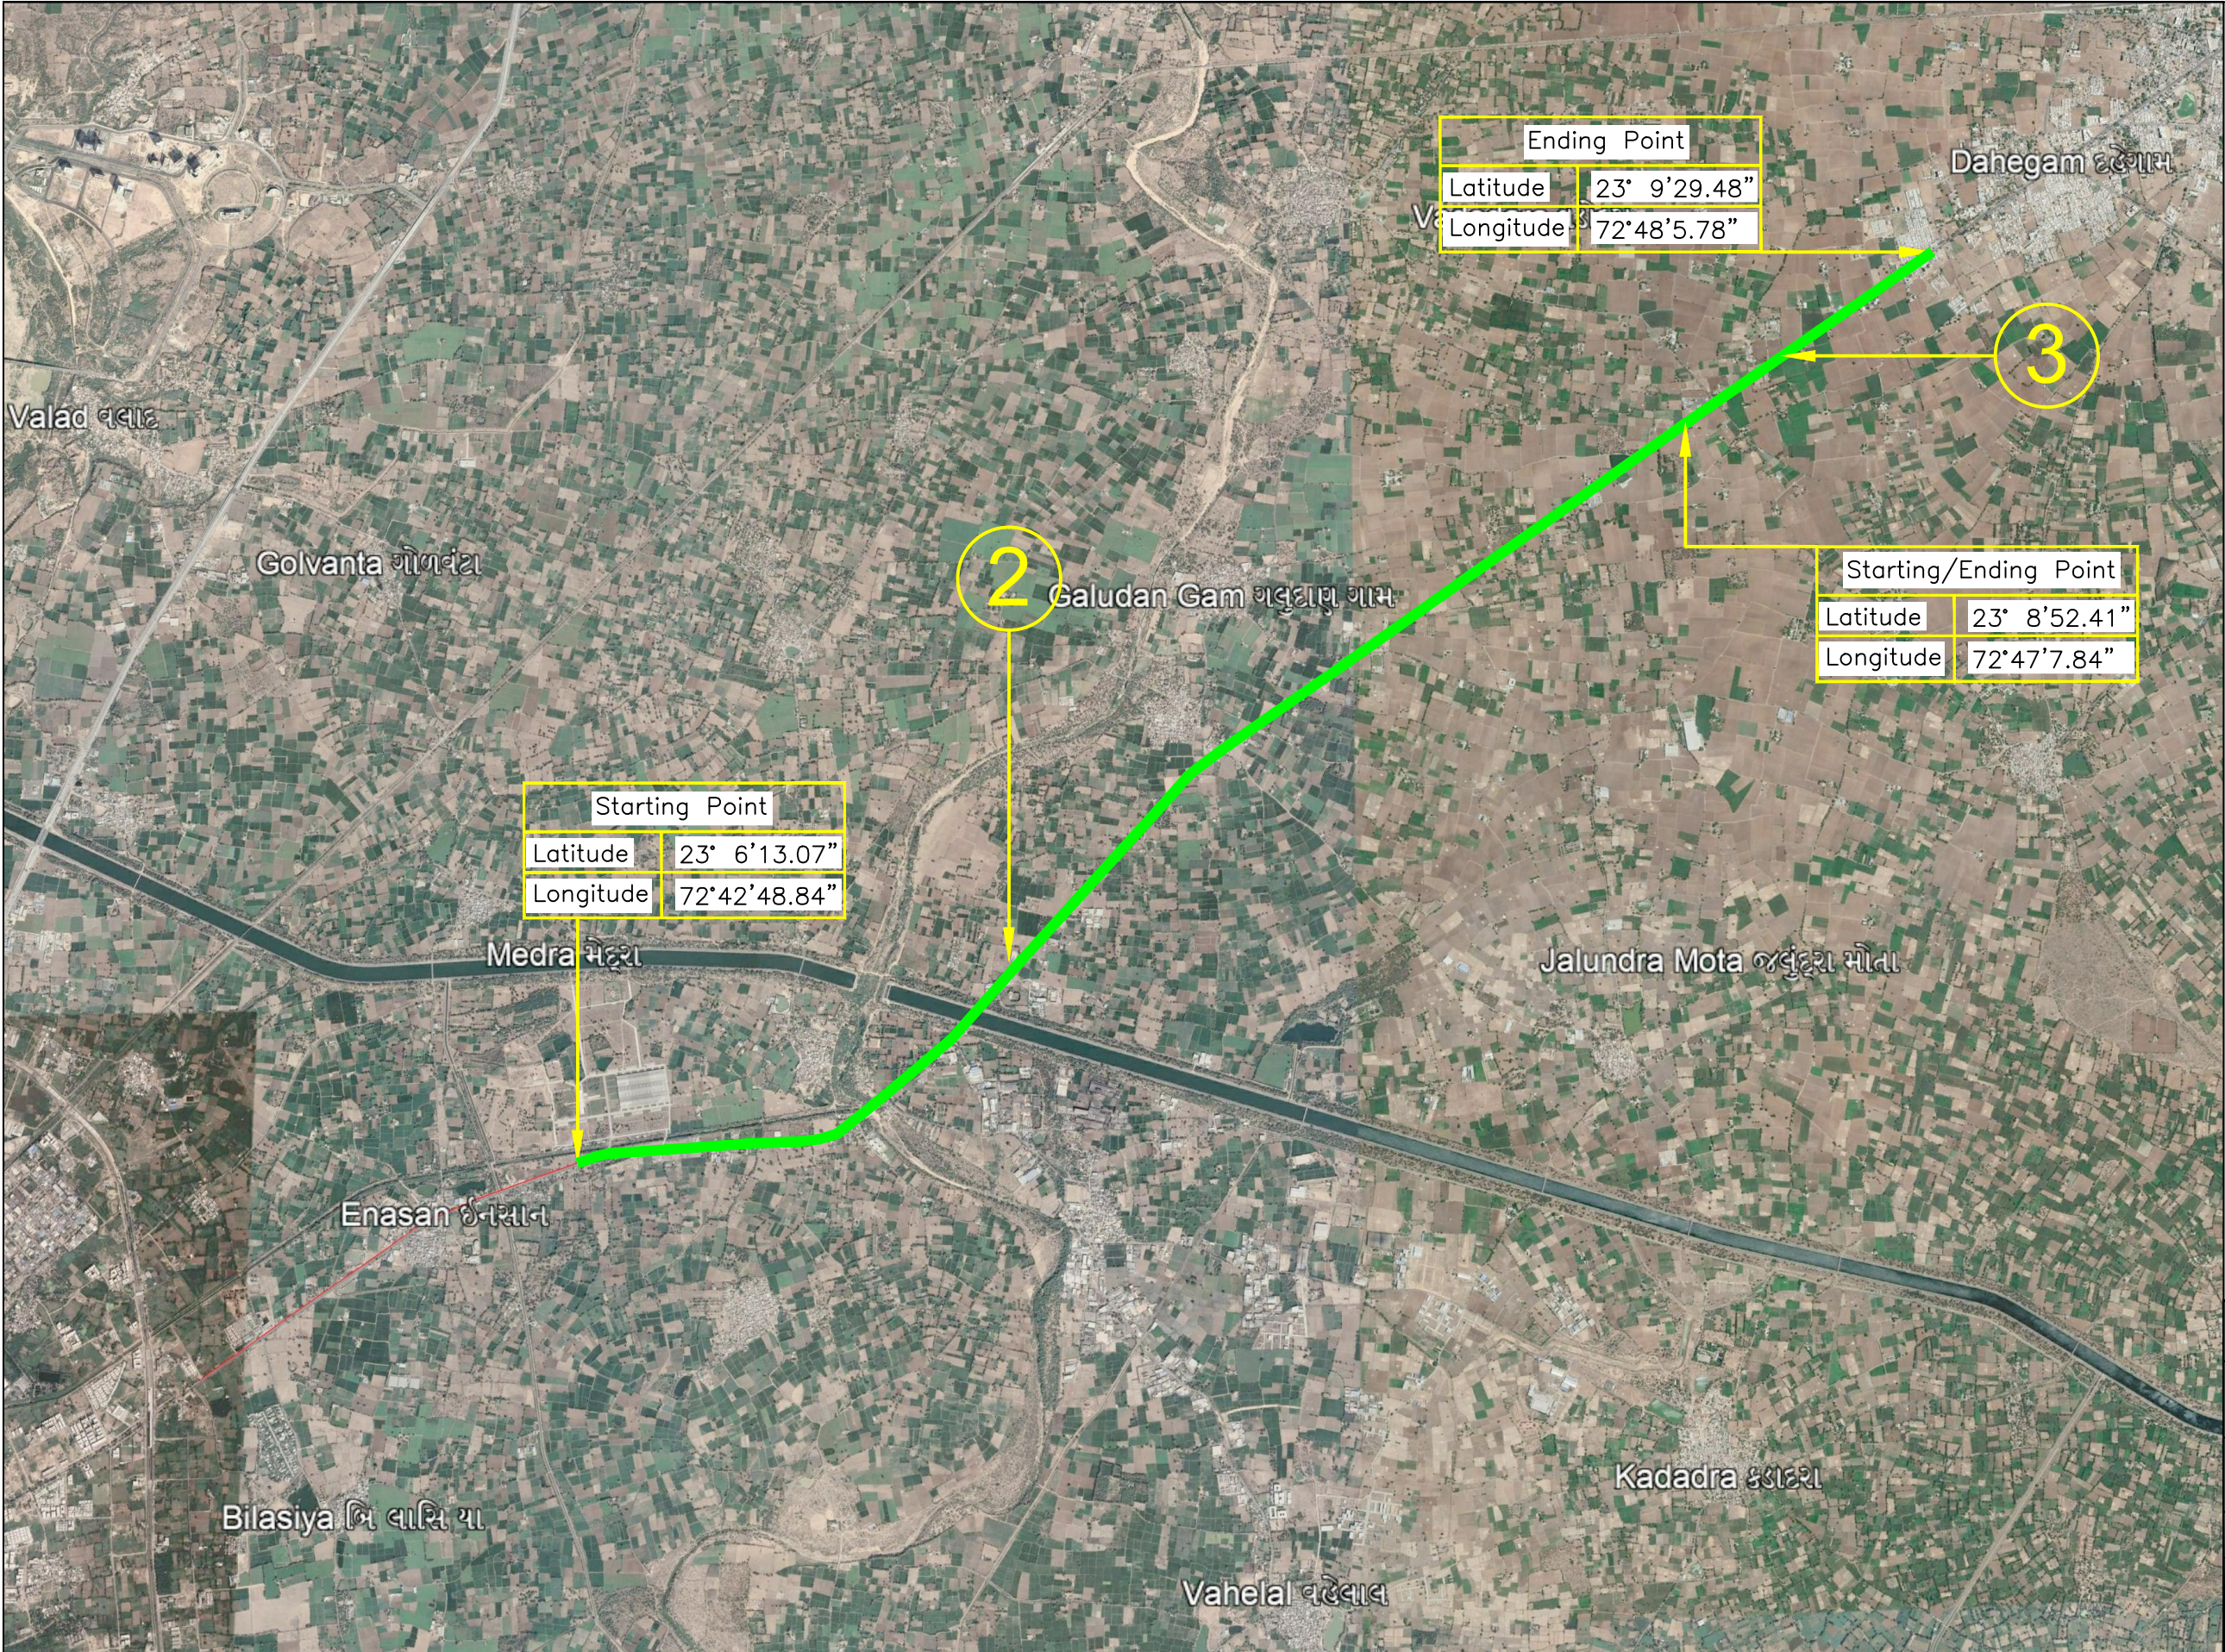

(2) Parallel to SH-68 Naroda Dehgam Road
Left side Protected Forest. @ch 2777m
to @ch 11907m Parallel Length 9130m

Starting Point		Ending Point	
Latitude	23° 6'13.07"	Latitude	23° 8'52.41"
Longitude	72°42'48.84"	Longitude	72°47'7.84"

(3) Parallel to SH-68 Naroda Dehgam Road
Left side Protected Forest. @ch 11907m
to @ch 13911m Parallel Length 2004m

Starting Point		Ending Point	
Latitude	23° 8'52.41"	Latitude	23° 9'29.48"
Longitude	72°47'7.84"	Longitude	72°48'5.78"

LEGEND

PROPOSED STEEL GAS PIPELINE

PROJECT : 8" DIA STEEL GAS PIPELINE CONNECTIVITY FOR
BILASIYA TO KANU RABARI CNG, TALUKA-DEHGAM, DIST: GANDHINAGAR

CLIENT : **SABARMATI GAS LTD.**
SECTOR-21, GANDHINAGAR

CONSULTANTS : Multi Mantech International Pvt. Ltd.
M-SQUARE, MILLENIUM PLAZA, JUDGES BUNGALOWS ROAD,
VASTRAPUR, AHMEDABAD-380 015, INDIA.
PH: 91-79-26750515, 26750516, 26750517. FAX: 91-79-26764099
E-mail: info@mmipl.in

TITLE : GEO MAP

DRAWN BY : VASANT	EXAMINED BY : D.H.JOSHI	REV. 0
SURVEY BY : SUDHIR	PROJ. CODE	DRG. NO.
CHECKED BY : D.H.JOSHI	SCALE = 1 : 50	MM SGL BKPL/GEO
DATE : 07/04/2022	SGL/215.1.40	