


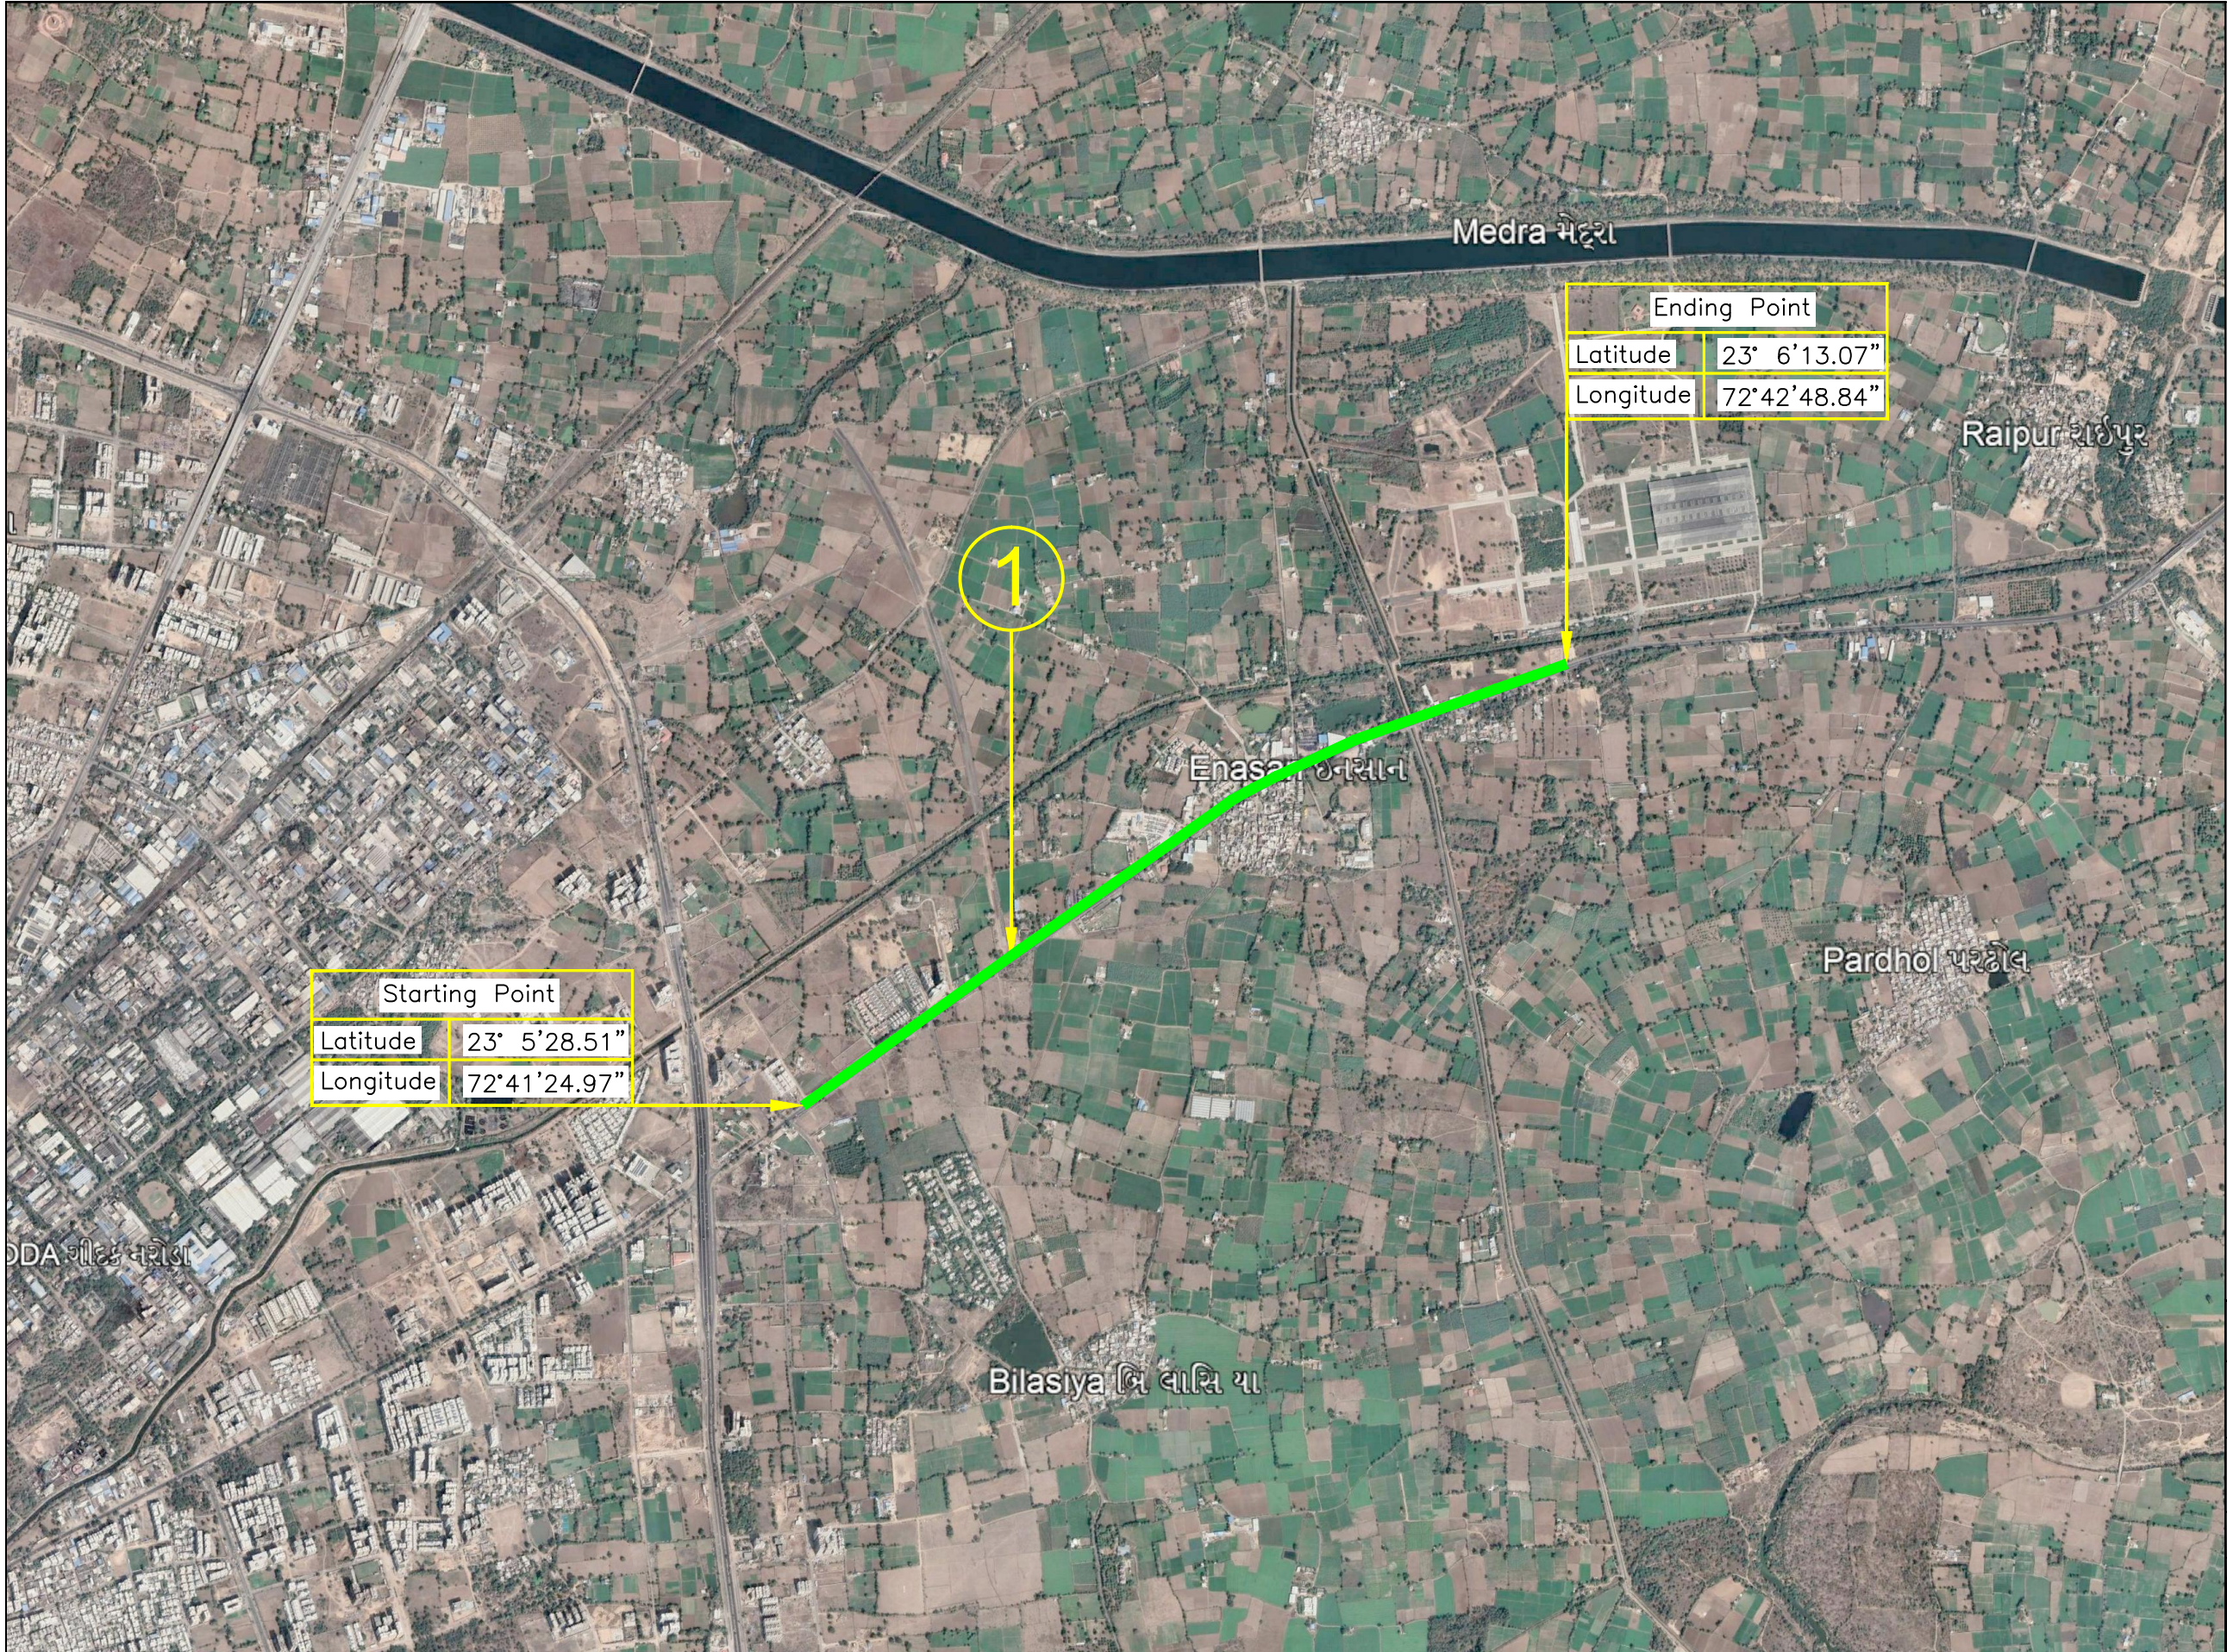

(1) Parallel to SH-68 Naroda Dehgam Road
Left side Protected Forest. @ch 0 to
@ch2777 Parallel Length 2777m

Starting Point		Ending Point	
Latitude	23° 5'28.51"	Latitude	23° 6'13.07"
Longitude	72°41'24.97"	Longitude	72°42'48.84"

LEGEND

PROPOSED STEEL GAS PIPELINE

PROJECT :
8" Dia Steel Gas Pipeline Connectivity For Bilasiya Bus Stand To Kanubhai Rabari
CNG Station, Daskroi Ta:Daskroi, Dist: Ahmedabad

CLIENT :
 **SABARMATI GAS LTD.**
SECTOR-21, GANDHINAGAR

CONSULTANTS : Multi Mantech International Pvt. Ltd.
 M-SQUARE, MILLENIUM PLAZA, JUDGES BUNGALOWS ROAD,
VASTRAPUR, AHMEDABAD-380 015, INDIA.
PH. : 91-79-26750515, 26750516, 26750517. FAX : 91-79-26764099
E-mail : info@mmipl.in

TITLE :
GEO MAP

DRAWN BY : VASANT	EXAMINED BY : D.H.JOSHI	REV. 0
SURVEY BY : SUDHIR	PROJ. CODE	DRG. NO.
CHECKED BY : D.H.JOSHI	SCALE = 1 : 50	MM SGL BKPL/GEO
DATE : 07/04/2022	SGL/215.1.40	