


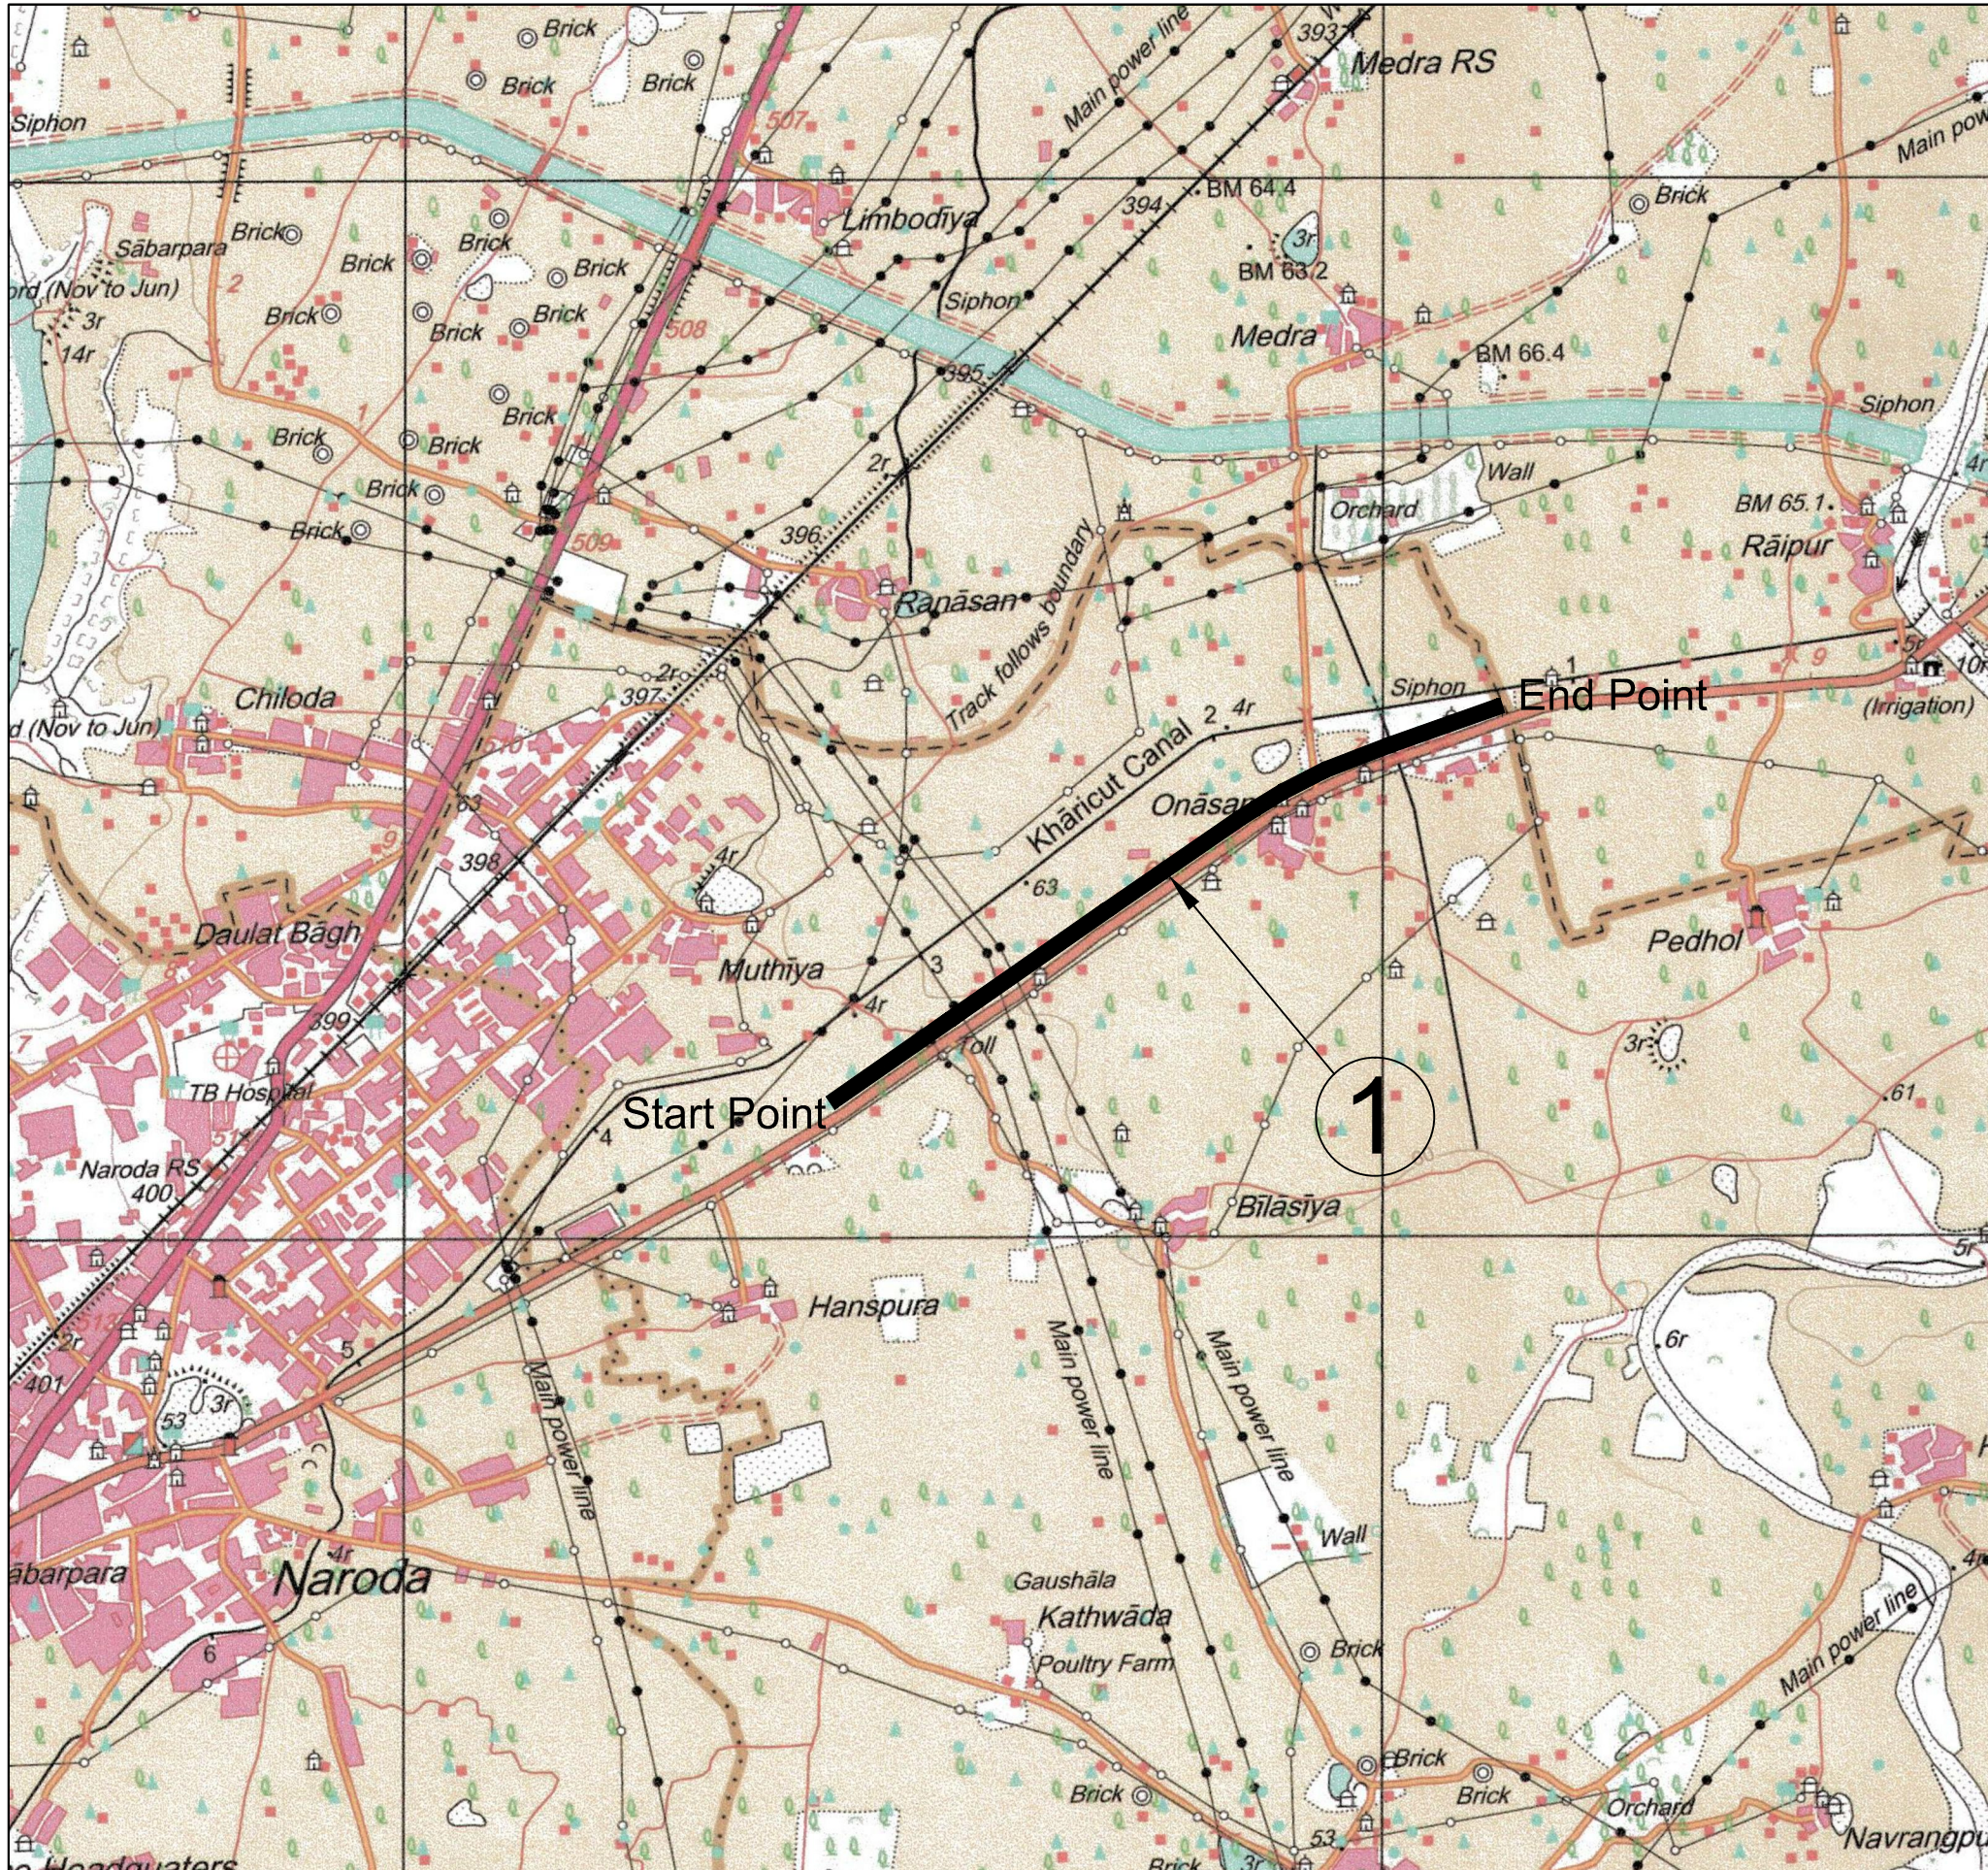

(1) Parallel to SH-68 Naroda Dehgam Road
Left side Protected Forest. @ch 0 to
@ch2777 Parallel Length 2777m

Starting Point		Ending Point	
Latitude	23° 5'28.51"	Latitude	23° 6'13.07"
Longitude	72°41'24.97"	Longitude	72°42'48.84"

LEGEND

PROPOSED STEEL GAS PIPELINE 

PROJECT :
8ø Dia Steel Gas Pipeline Connectivity For Bilasiya Bus Stand To Kanubhai Rabari
CNG Station, Daskroi Ta:Daskroi, Dist: Ahmedabad

CLIENT :
 **SABARMATI GAS LTD.**
SECTOR-21, GANDHINAGAR

TITLE :
TOPO SHEET

DRAWN BY : VASANT	EXAMINED BY : D.H.JOSHI		REV. 0
SURVEY BY : SUDHIR	PROJ. CODE		DRG. NO.
CHECKED BY : D.H.JOSHI	SGL/215.1.40		MM\SGL\BKPL\TOPO
SCALE = 1 : 50	DATE : 07/04/2022		