


Name Of Work :
Proposal For Four Lanning of Vadodara - Padra - Jambusar Road
KM.16/280 TO 44/00

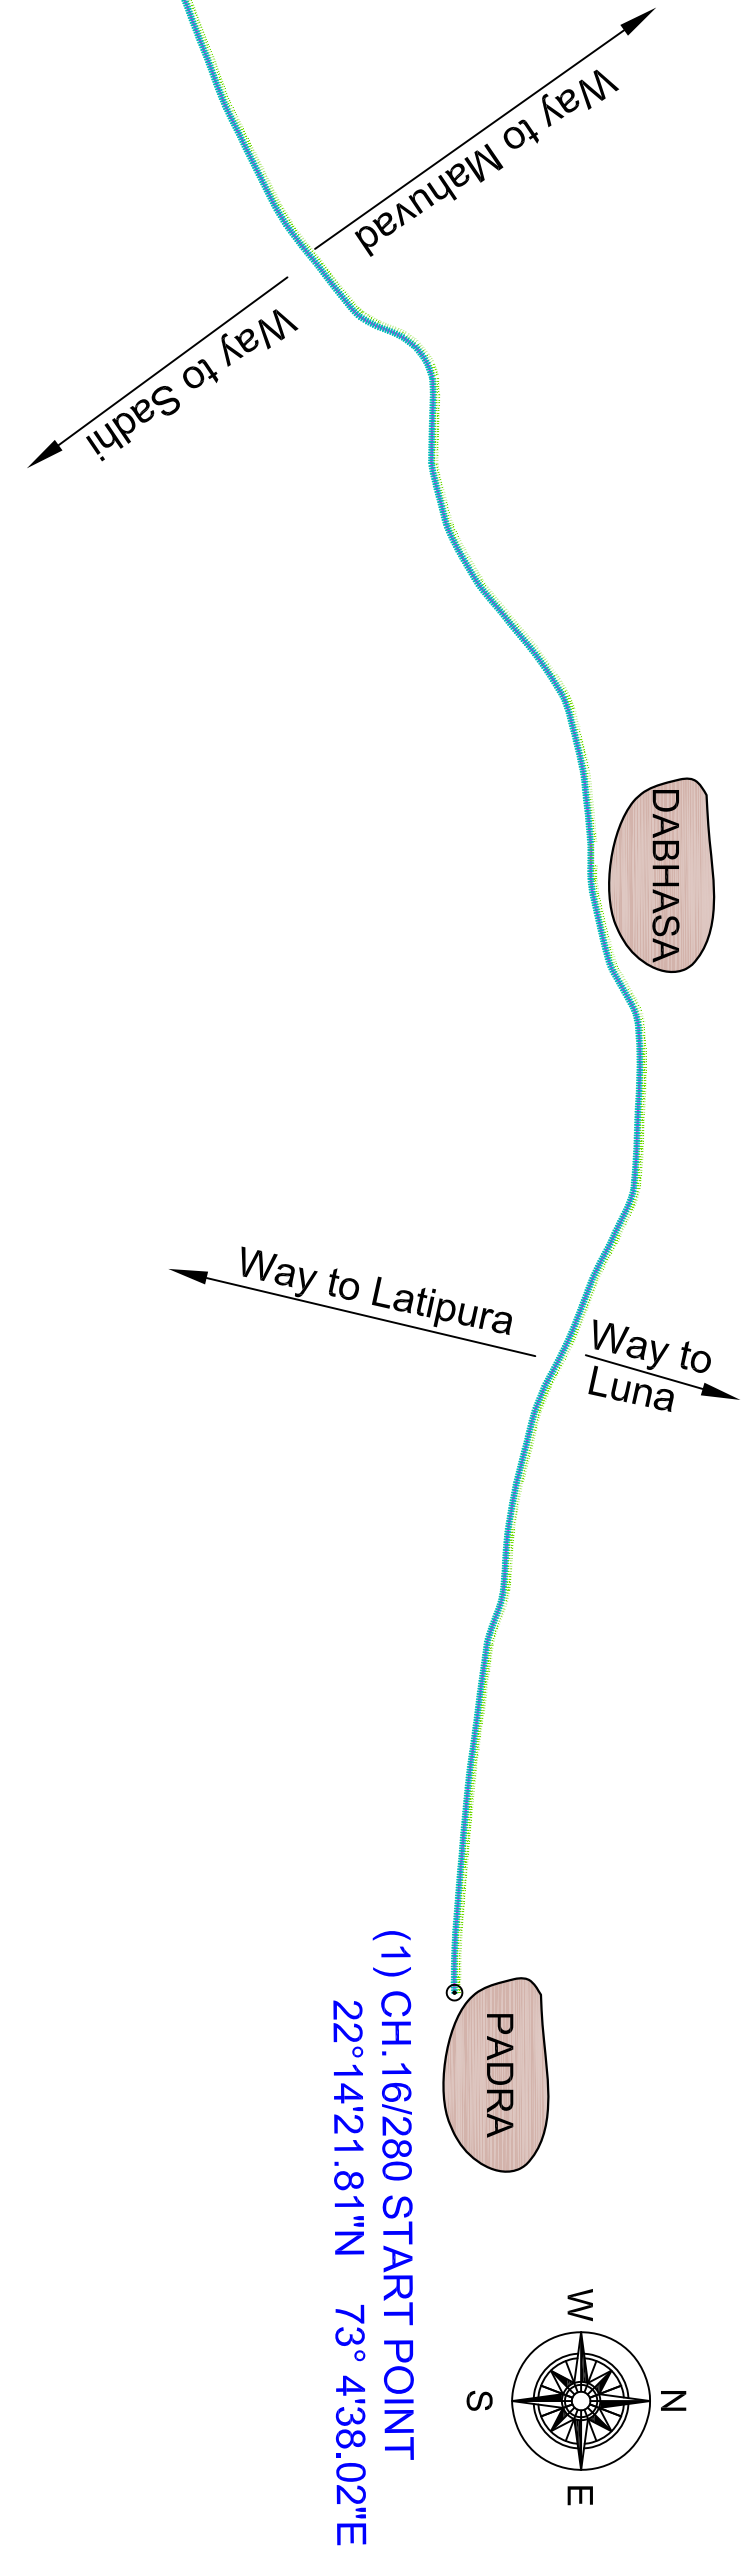

Sr.No.	Chainage	Location	Latitude	Longitude
1	16/280	Start Point	22°14'21.81"N	73° 4'38.02"E
2	44/00	End Point	22° 5'56.46"N	72°52'53.40"E

Way to Jambusar
(2) CH.44/00 END POINT 22° 5'56.46"N 72°52'53.40"E


Deputy Executive Engineer
District (R&B) Sub Division-1
Vadodara


Executive Engineer
District (R&B) Division
Vadodara