


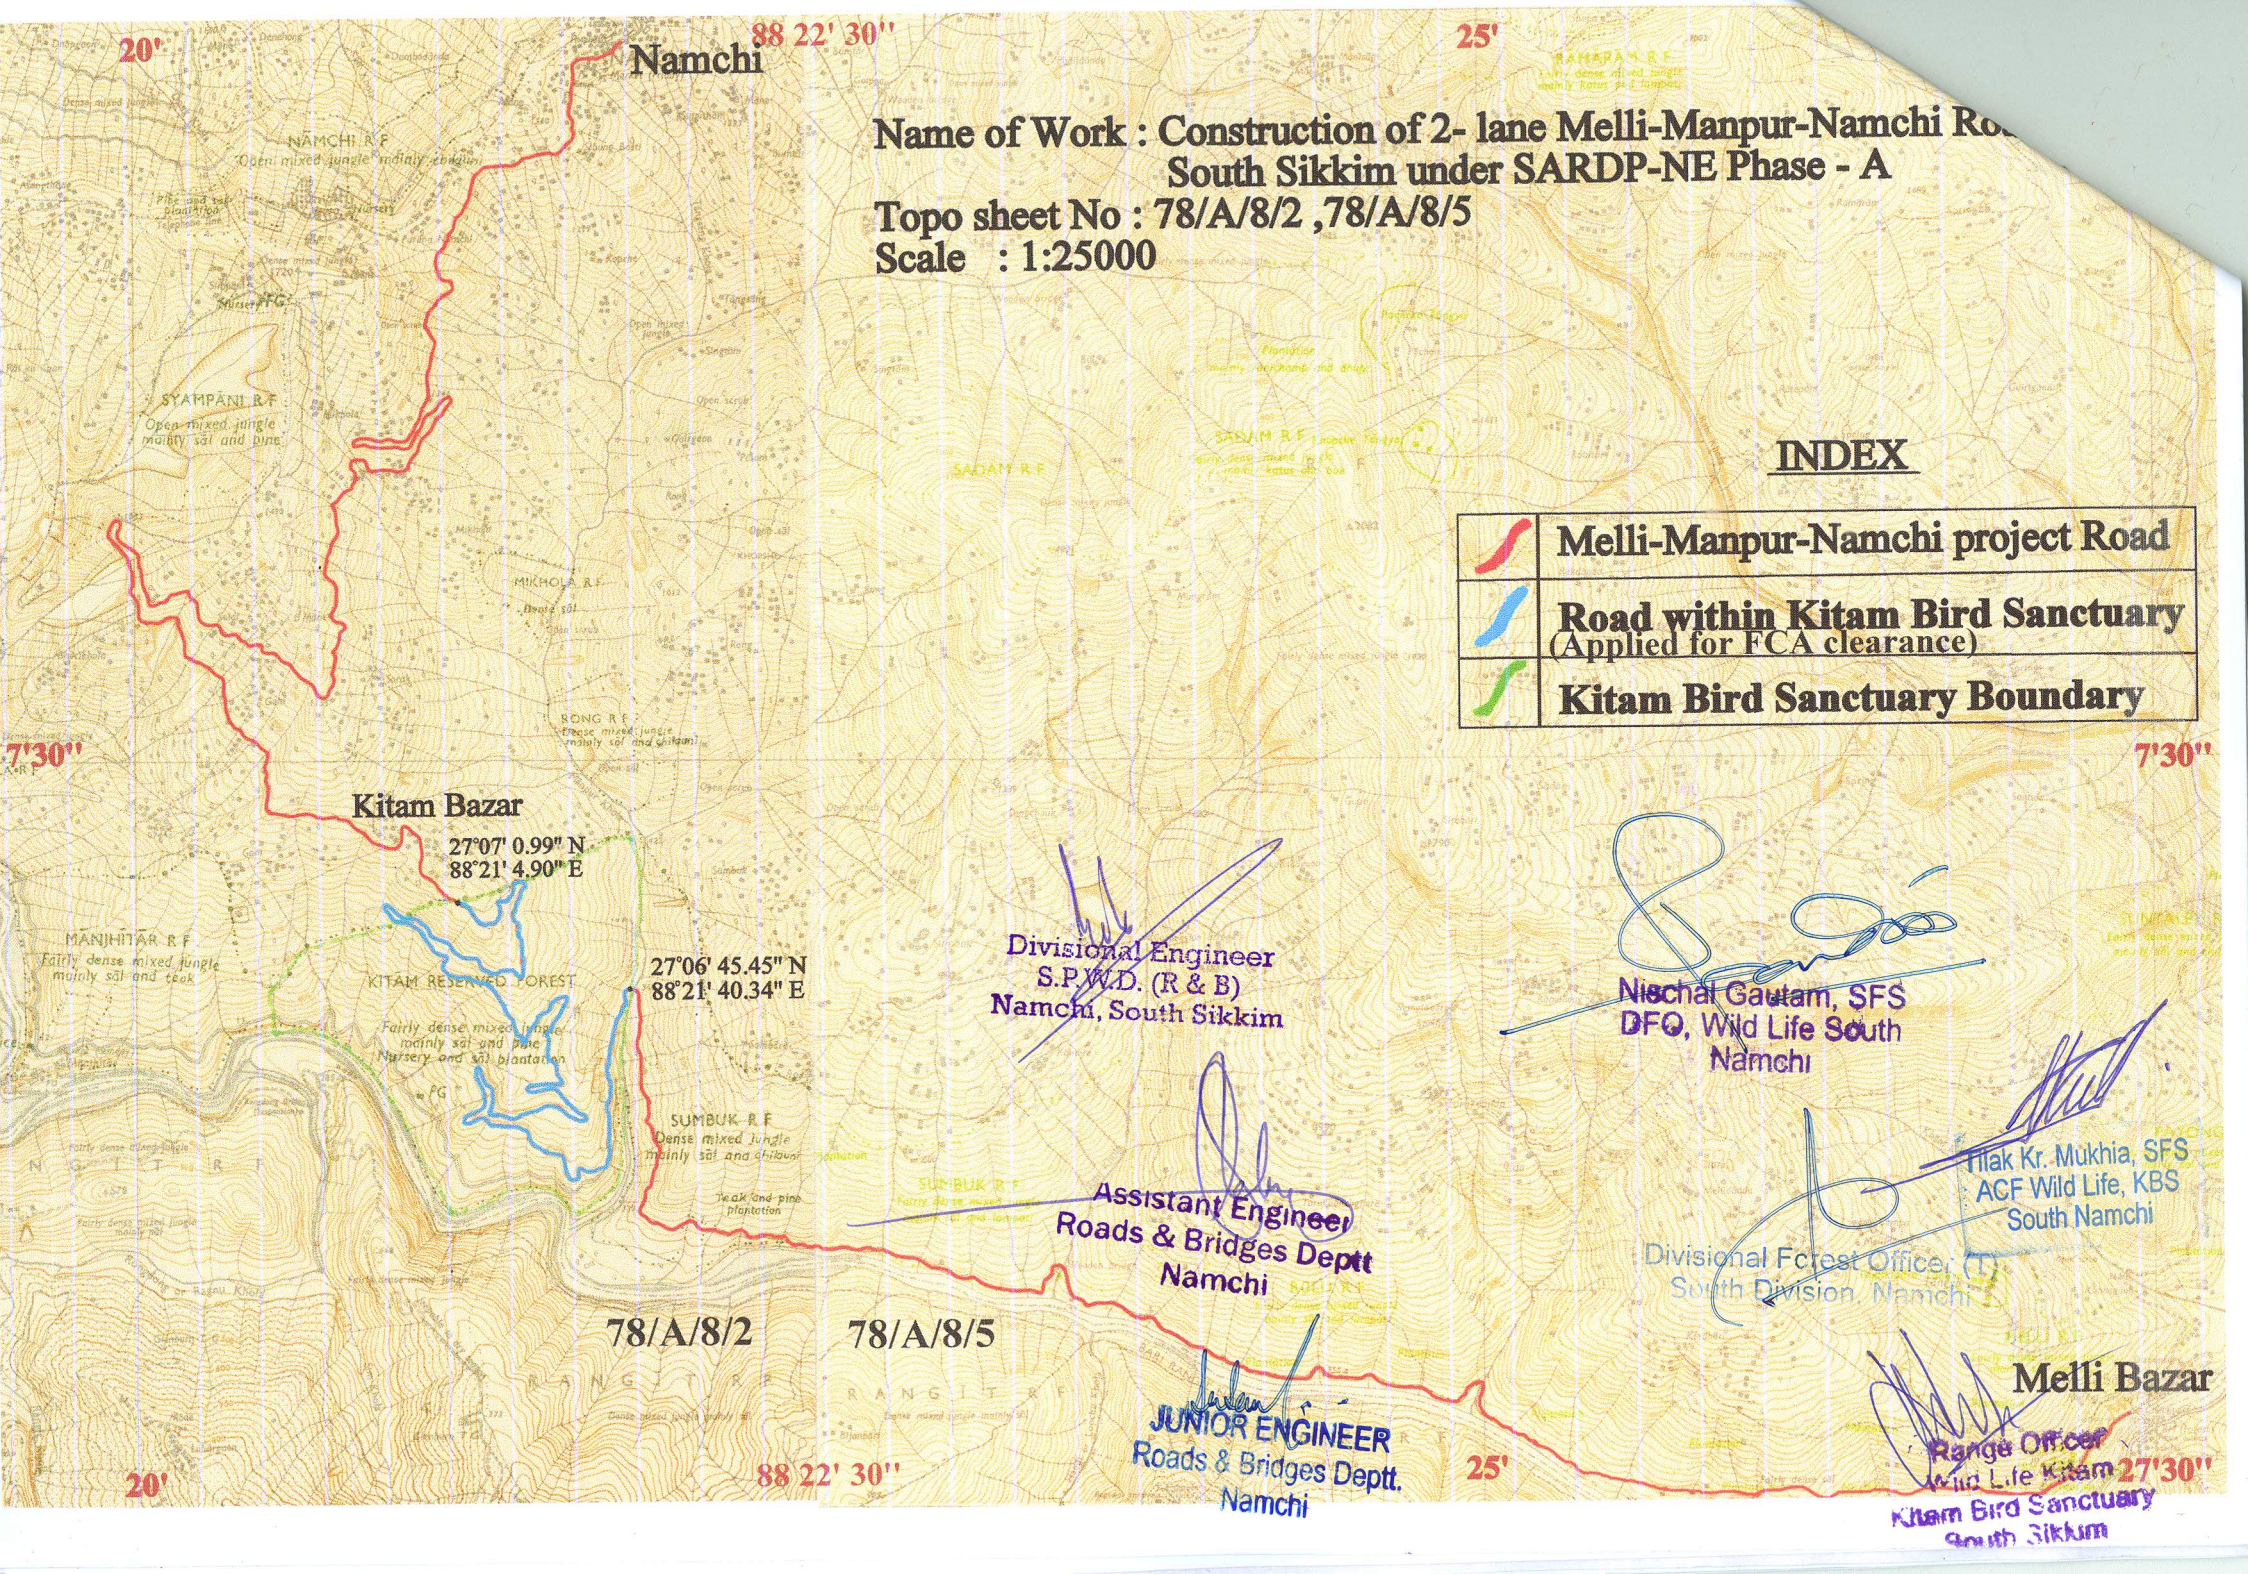

Name of Work : Construction of 2- lane Melli-Manpur-Namchi Road
South Sikkim under SARDP-NE Phase - A
Topo sheet No : 78/A/8/2 ,78/A/8/5
Scale : 1:25000

INDEX

	Melli-Manpur-Namchi project Road
	Road within Kitam Bird Sanctuary (Applied for FCA clearance)
	Kitam Bird Sanctuary Boundary

Kitam Bazar

27°07' 0.99" N
88°21' 4.90" E

27°06' 45.45" N
88°21' 40.34" E

Divisional Engineer
S.P.W.D. (R & B)
Namchi, South Sikkim

Nischal Gautam, SFS
DFO, Wild Life South
Namchi

Assistant Engineer
Roads & Bridges Deptt
Namchi

Divisional Forest Officer (T)
South Division, Namchi

Hilak Kr. Mukhia, SFS
ACF Wild Life, KBS
South Namchi

78/A/8/2

78/A/8/5

JUNIOR ENGINEER
Roads & Bridges Deptt.
Namchi

Melli Bazar

Range Officer
Wild Life Kitam
Kitam Bird Sanctuary
South Sikkim