




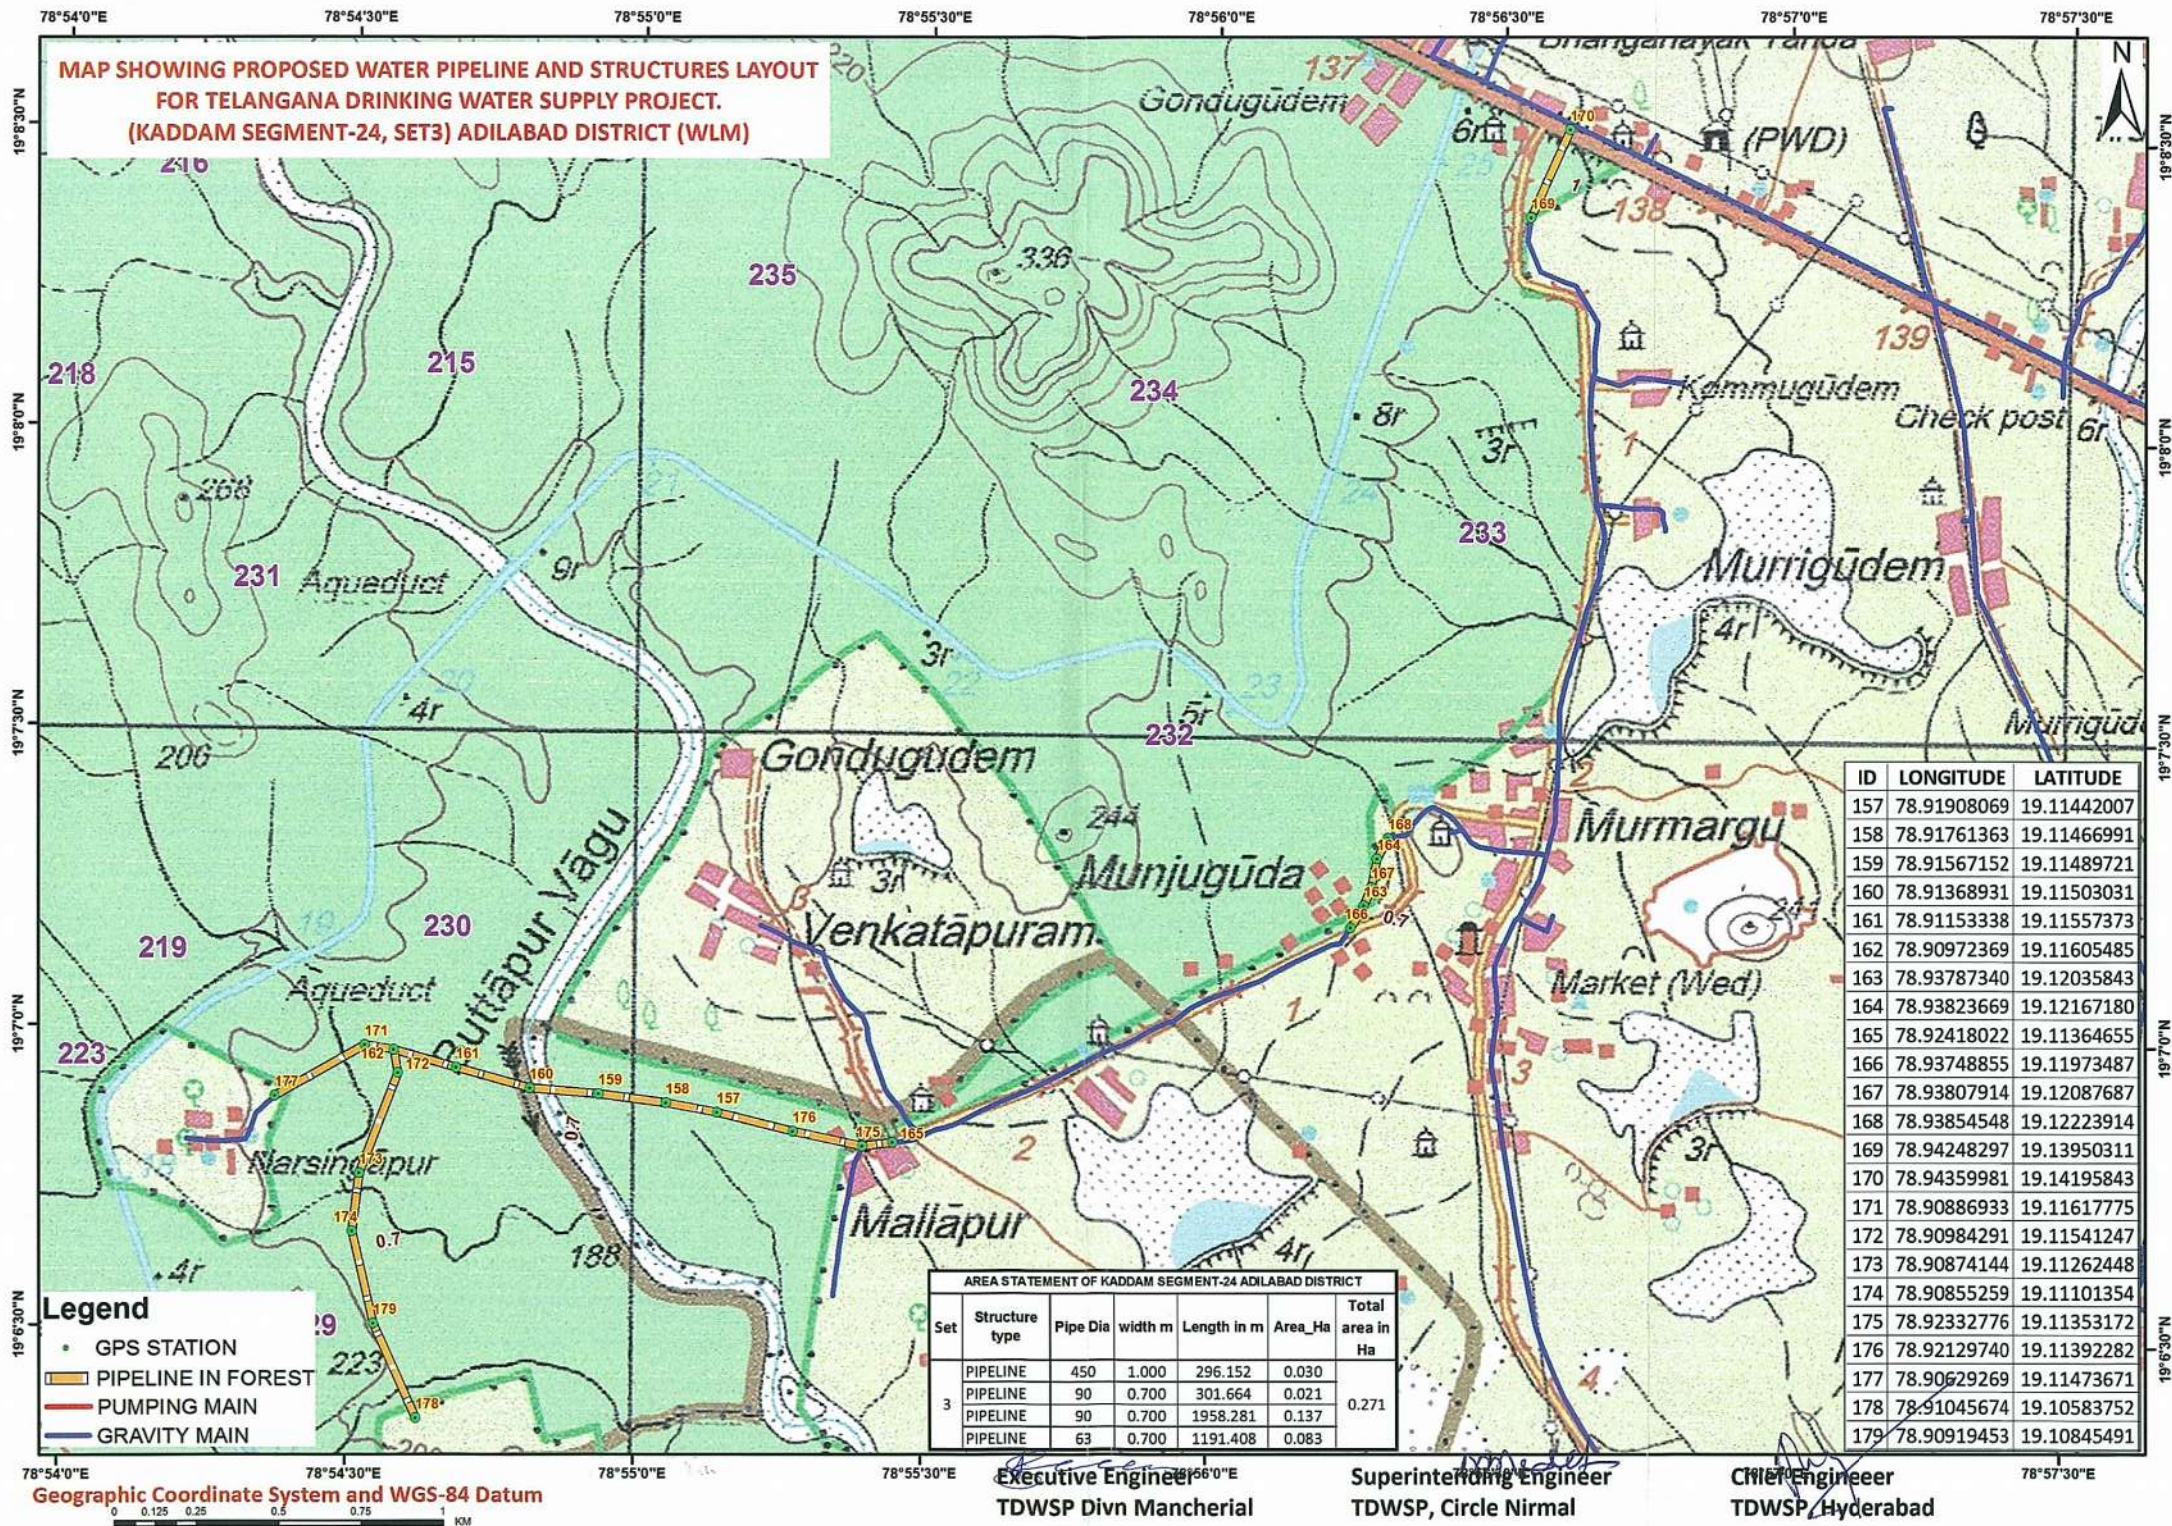

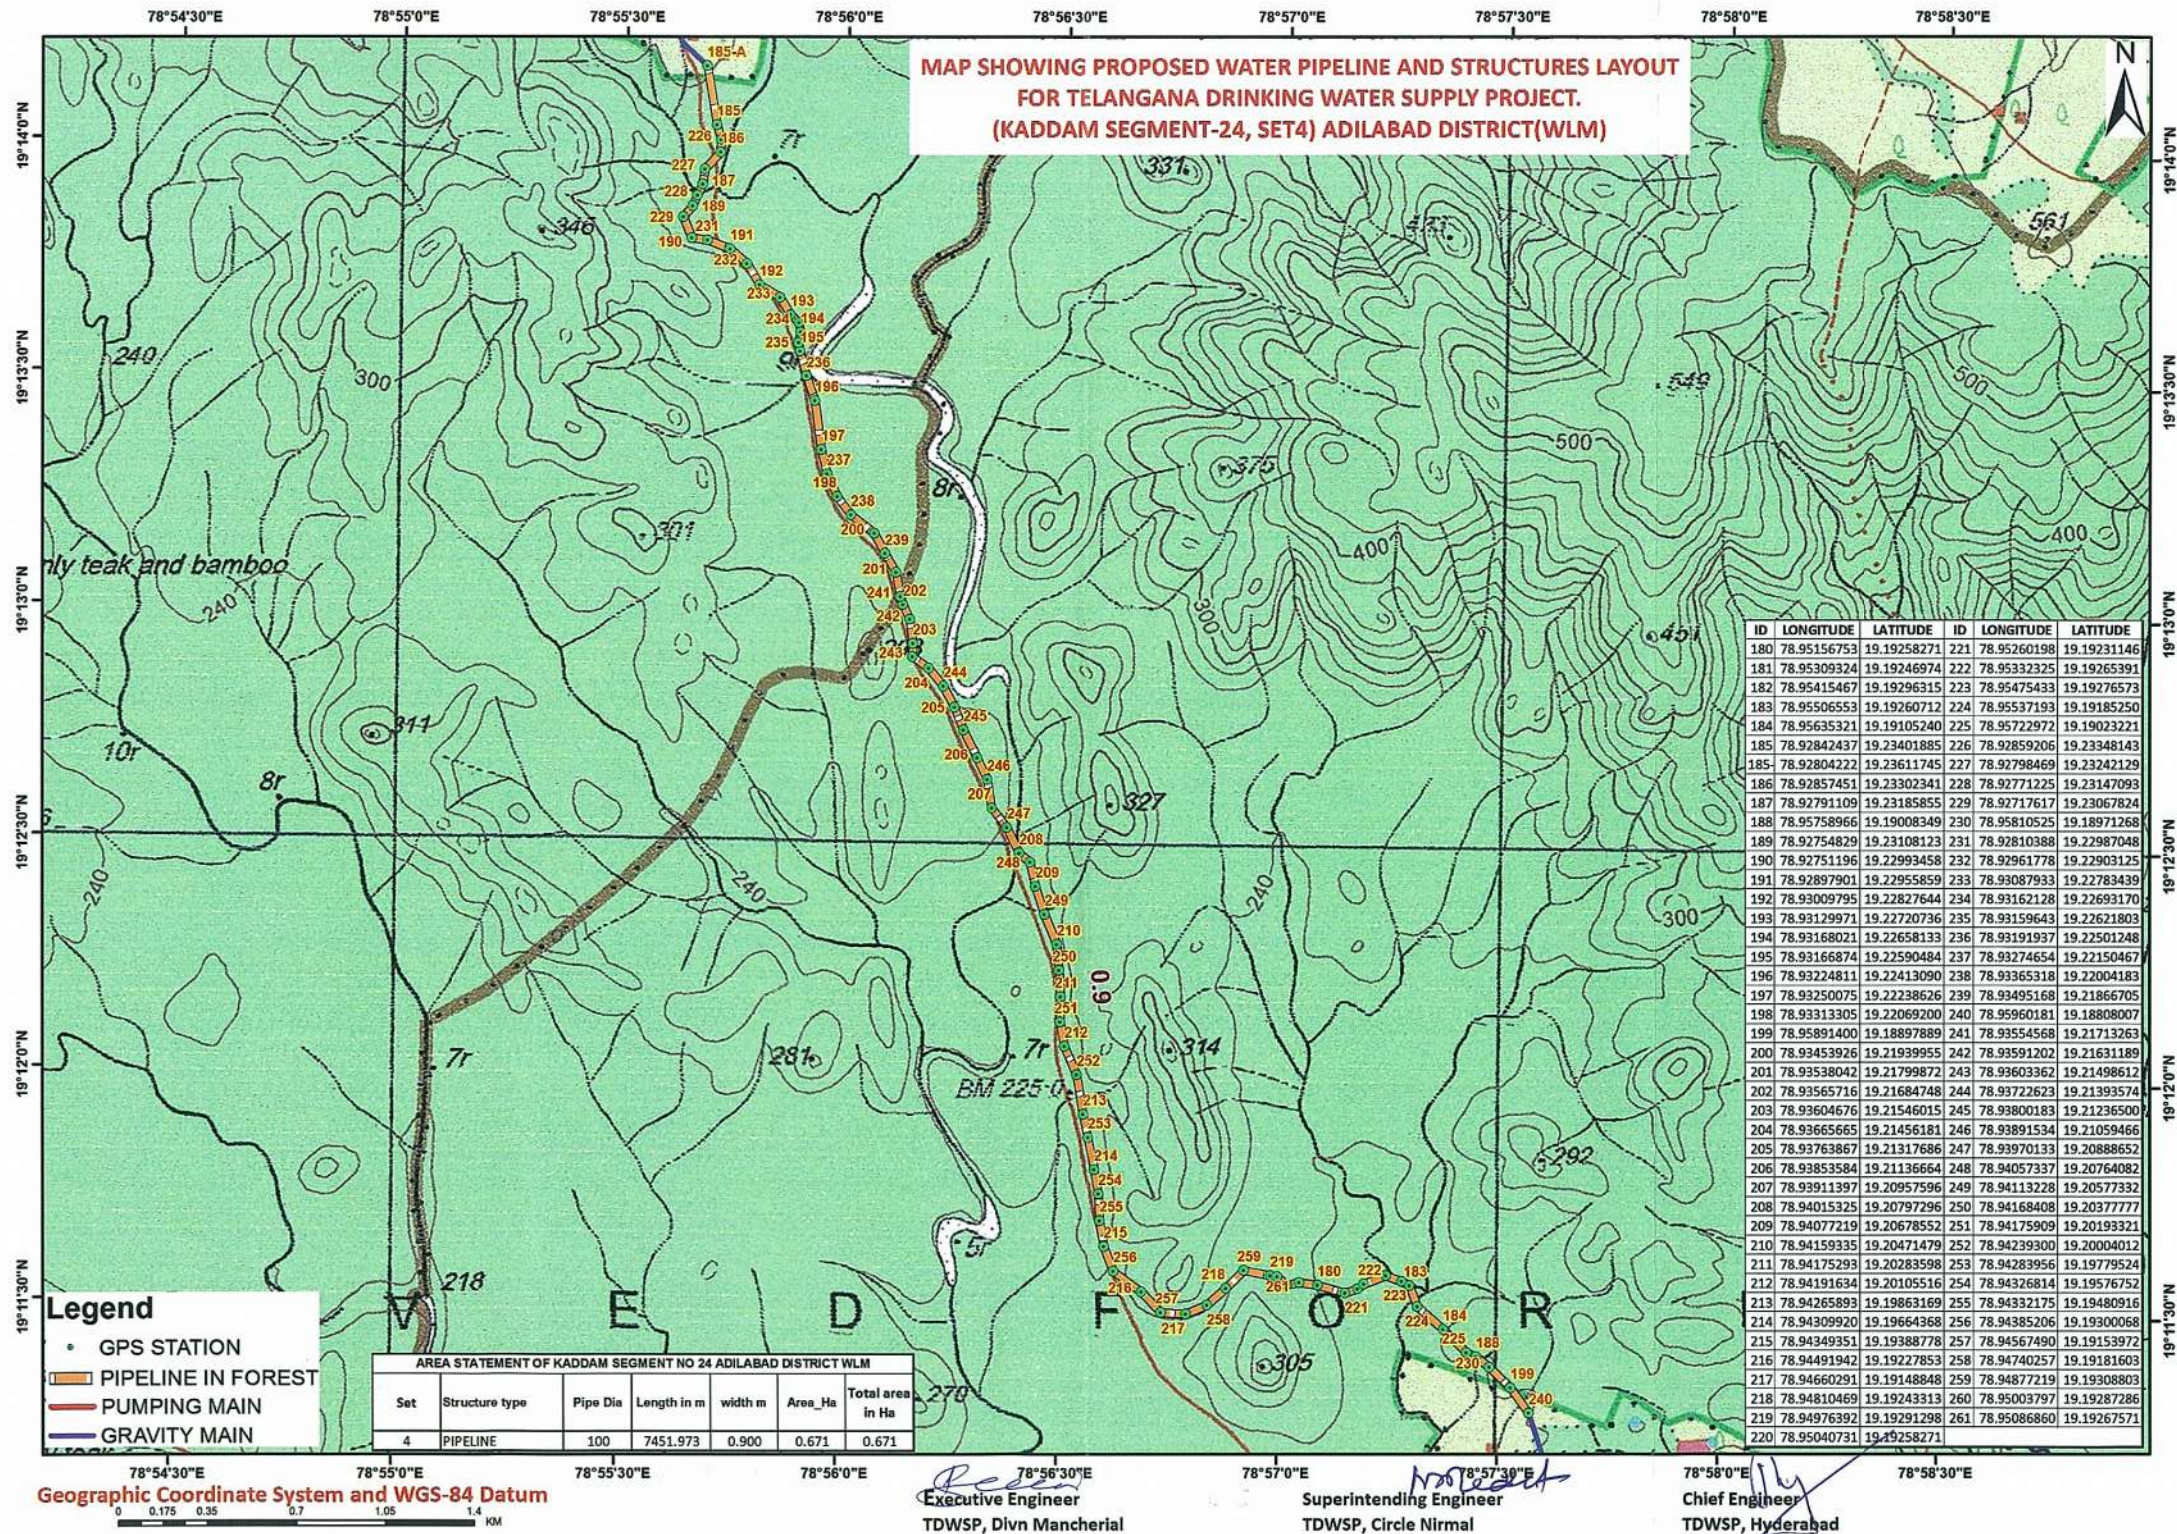

**MAP SHOWING PROPOSED WATER PIPELINE AND STRUCTURES LAYOUT
FOR TELANGANA DRINKING WATER SUPPLY PROJECT.
(KADDAM SEGMENT-24, SET5) ADILABAD DISTRICT (WLM)**

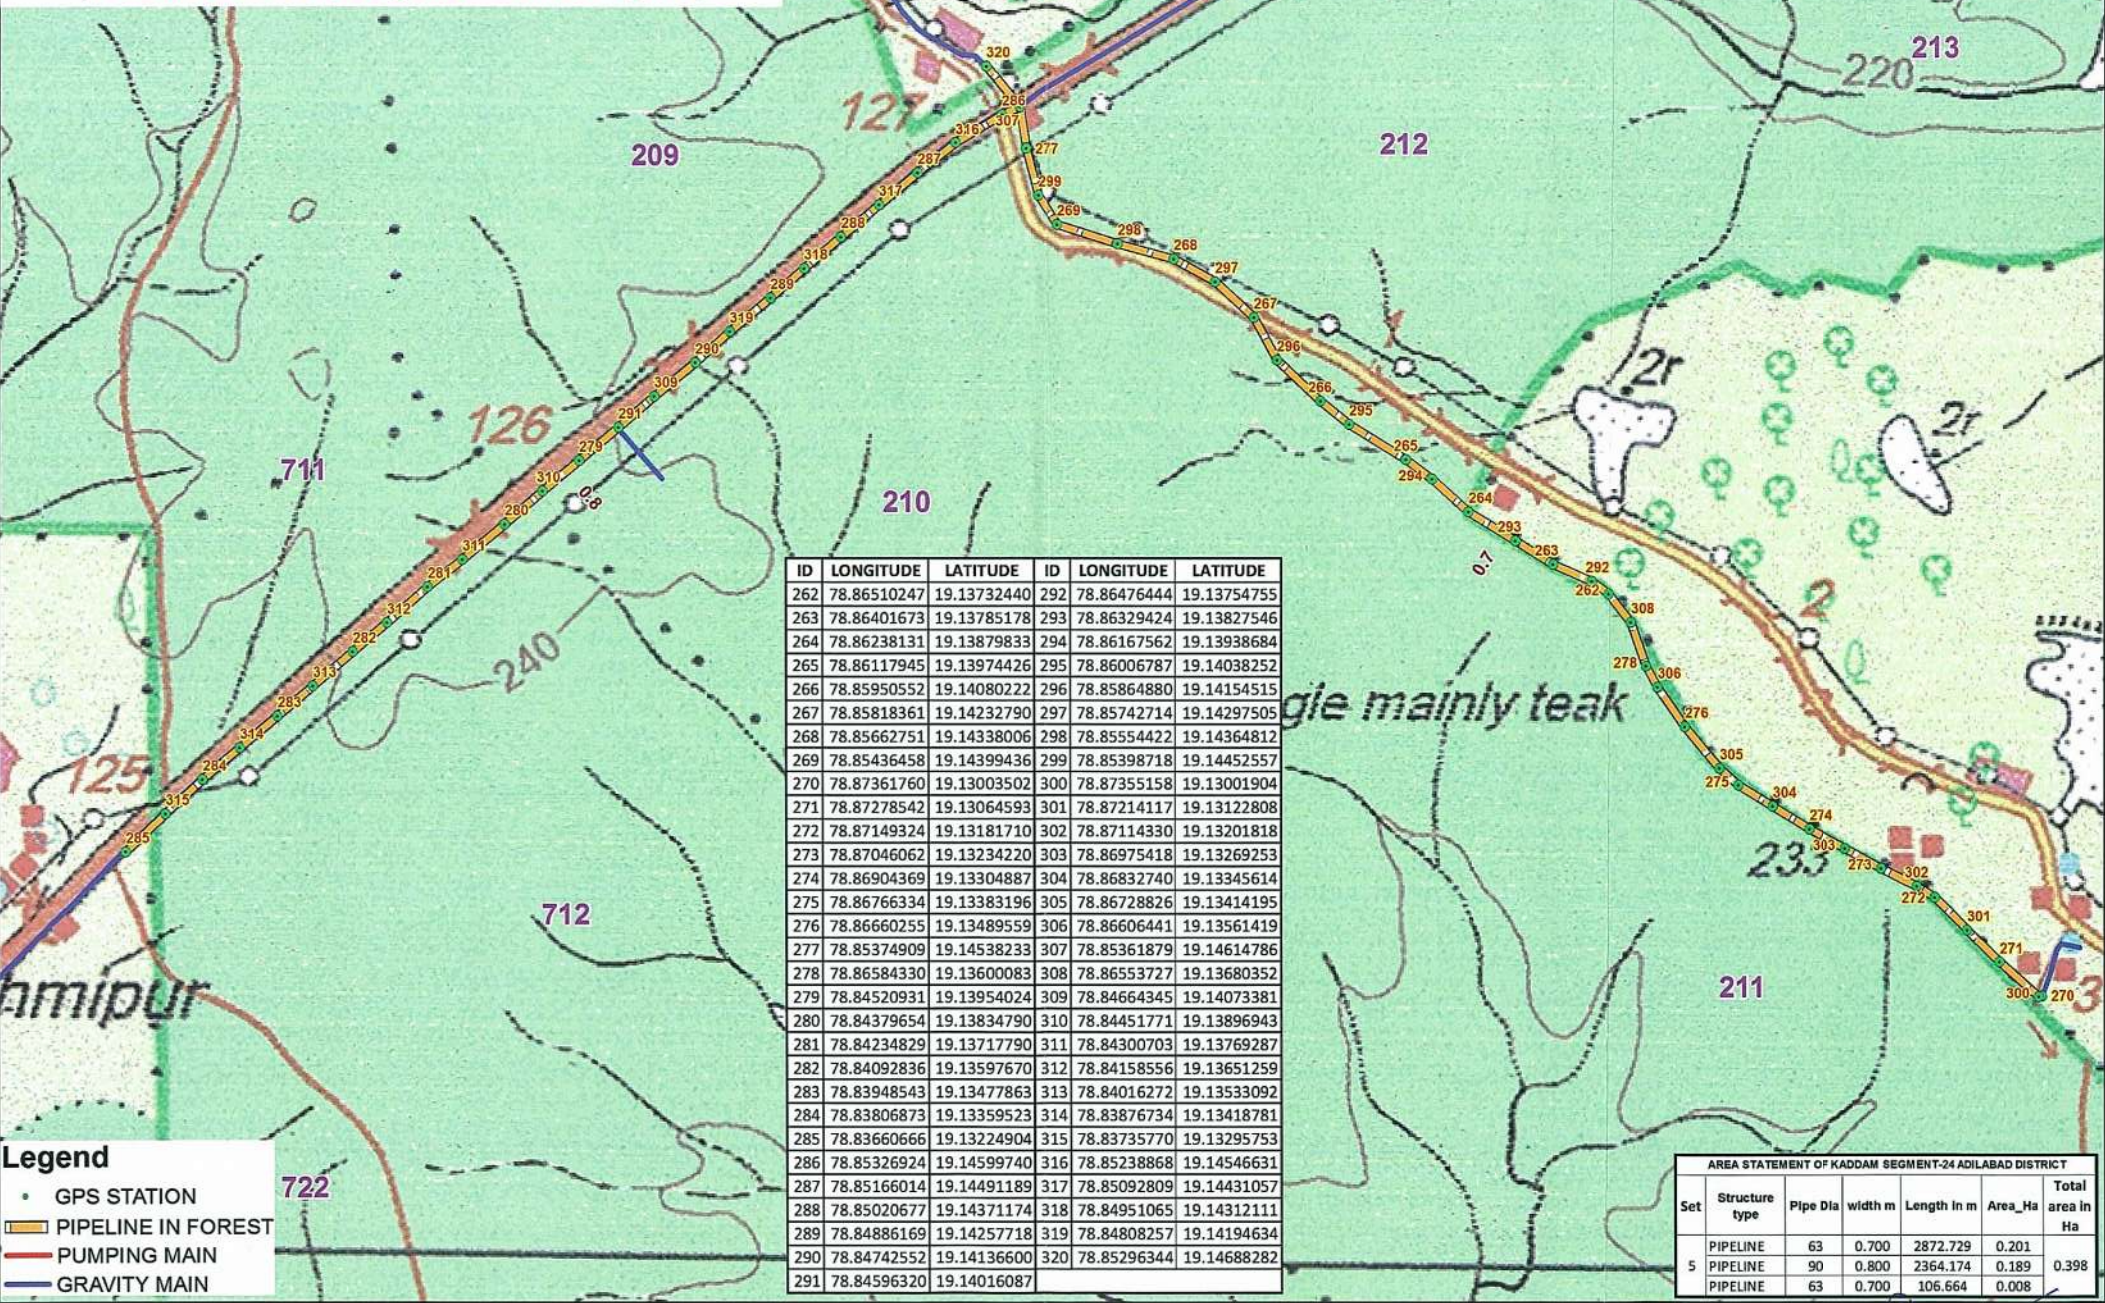

Legend

- GPS STATION
- PIPELINE IN FOREST
- PUMPING MAIN
- GRAVITY MAIN

ID	LONGITUDE	LATITUDE	ID	LONGITUDE	LATITUDE
262	78.86510247	19.13732440	292	78.86476444	19.13754755
263	78.86401673	19.13785178	293	78.86329424	19.13827546
264	78.86238131	19.13879833	294	78.86167562	19.13938684
265	78.86117945	19.13974426	295	78.86006787	19.14038252
266	78.85950552	19.14080222	296	78.85864880	19.14154515
267	78.85818361	19.14232790	297	78.85742714	19.14297505
268	78.85662751	19.14338006	298	78.85554422	19.14364812
269	78.85436458	19.14399436	299	78.85398718	19.14452557
270	78.87361760	19.13003502	300	78.87355158	19.13001904
271	78.87278542	19.13064593	301	78.87214117	19.13122808
272	78.87149324	19.13181710	302	78.87114330	19.13201818
273	78.87046062	19.13234220	303	78.86975418	19.13269253
274	78.86904369	19.13304887	304	78.86832740	19.13345614
275	78.86766334	19.13383196	305	78.86728826	19.13414195
276	78.86660255	19.13489559	306	78.86606441	19.13561419
277	78.85374909	19.14538233	307	78.85361879	19.14614786
278	78.86584330	19.13600083	308	78.86553727	19.13680352
279	78.84520931	19.13954024	309	78.84664345	19.14073381
280	78.84379654	19.13834790	310	78.84451771	19.13896943
281	78.84234829	19.13717790	311	78.84300703	19.13769287
282	78.84092836	19.13597670	312	78.84158556	19.13651259
283	78.83948543	19.13477863	313	78.84016272	19.13533092
284	78.83806873	19.13359523	314	78.83876734	19.13418781
285	78.83660666	19.13224904	315	78.83735770	19.13295753
286	78.85326924	19.14599740	316	78.85238868	19.14546631
287	78.85166014	19.14491189	317	78.85092809	19.14431057
288	78.85020677	19.14371174	318	78.84951065	19.14312111
289	78.84886169	19.14257718	319	78.84808257	19.14194634
290	78.84742552	19.14136600	320	78.85296344	19.14688282
291	78.84596320	19.14016087			

AREA STATEMENT OF KADDAM SEGMENT-24 ADILABAD DISTRICT


Set	Structure type	Pipe Dia	width m	Length in m	Area_Ha	Total area in Ha
5	PIPELINE	63	0.700	2872.729	0.201	0.398
	PIPELINE	90	0.800	2364.174	0.189	
	PIPELINE	63	0.700	106.664	0.008	

Geographic Coordinate System and WGS-84 Datum
0 0.075 0.15 0.3 0.45 0.6 KM


Executive Engineer
TDWSP Divn Mancherial

Superintending Engineer
TDWSP, Circle Nirmal

Chief Engineer
TDWSP, Hyderabad

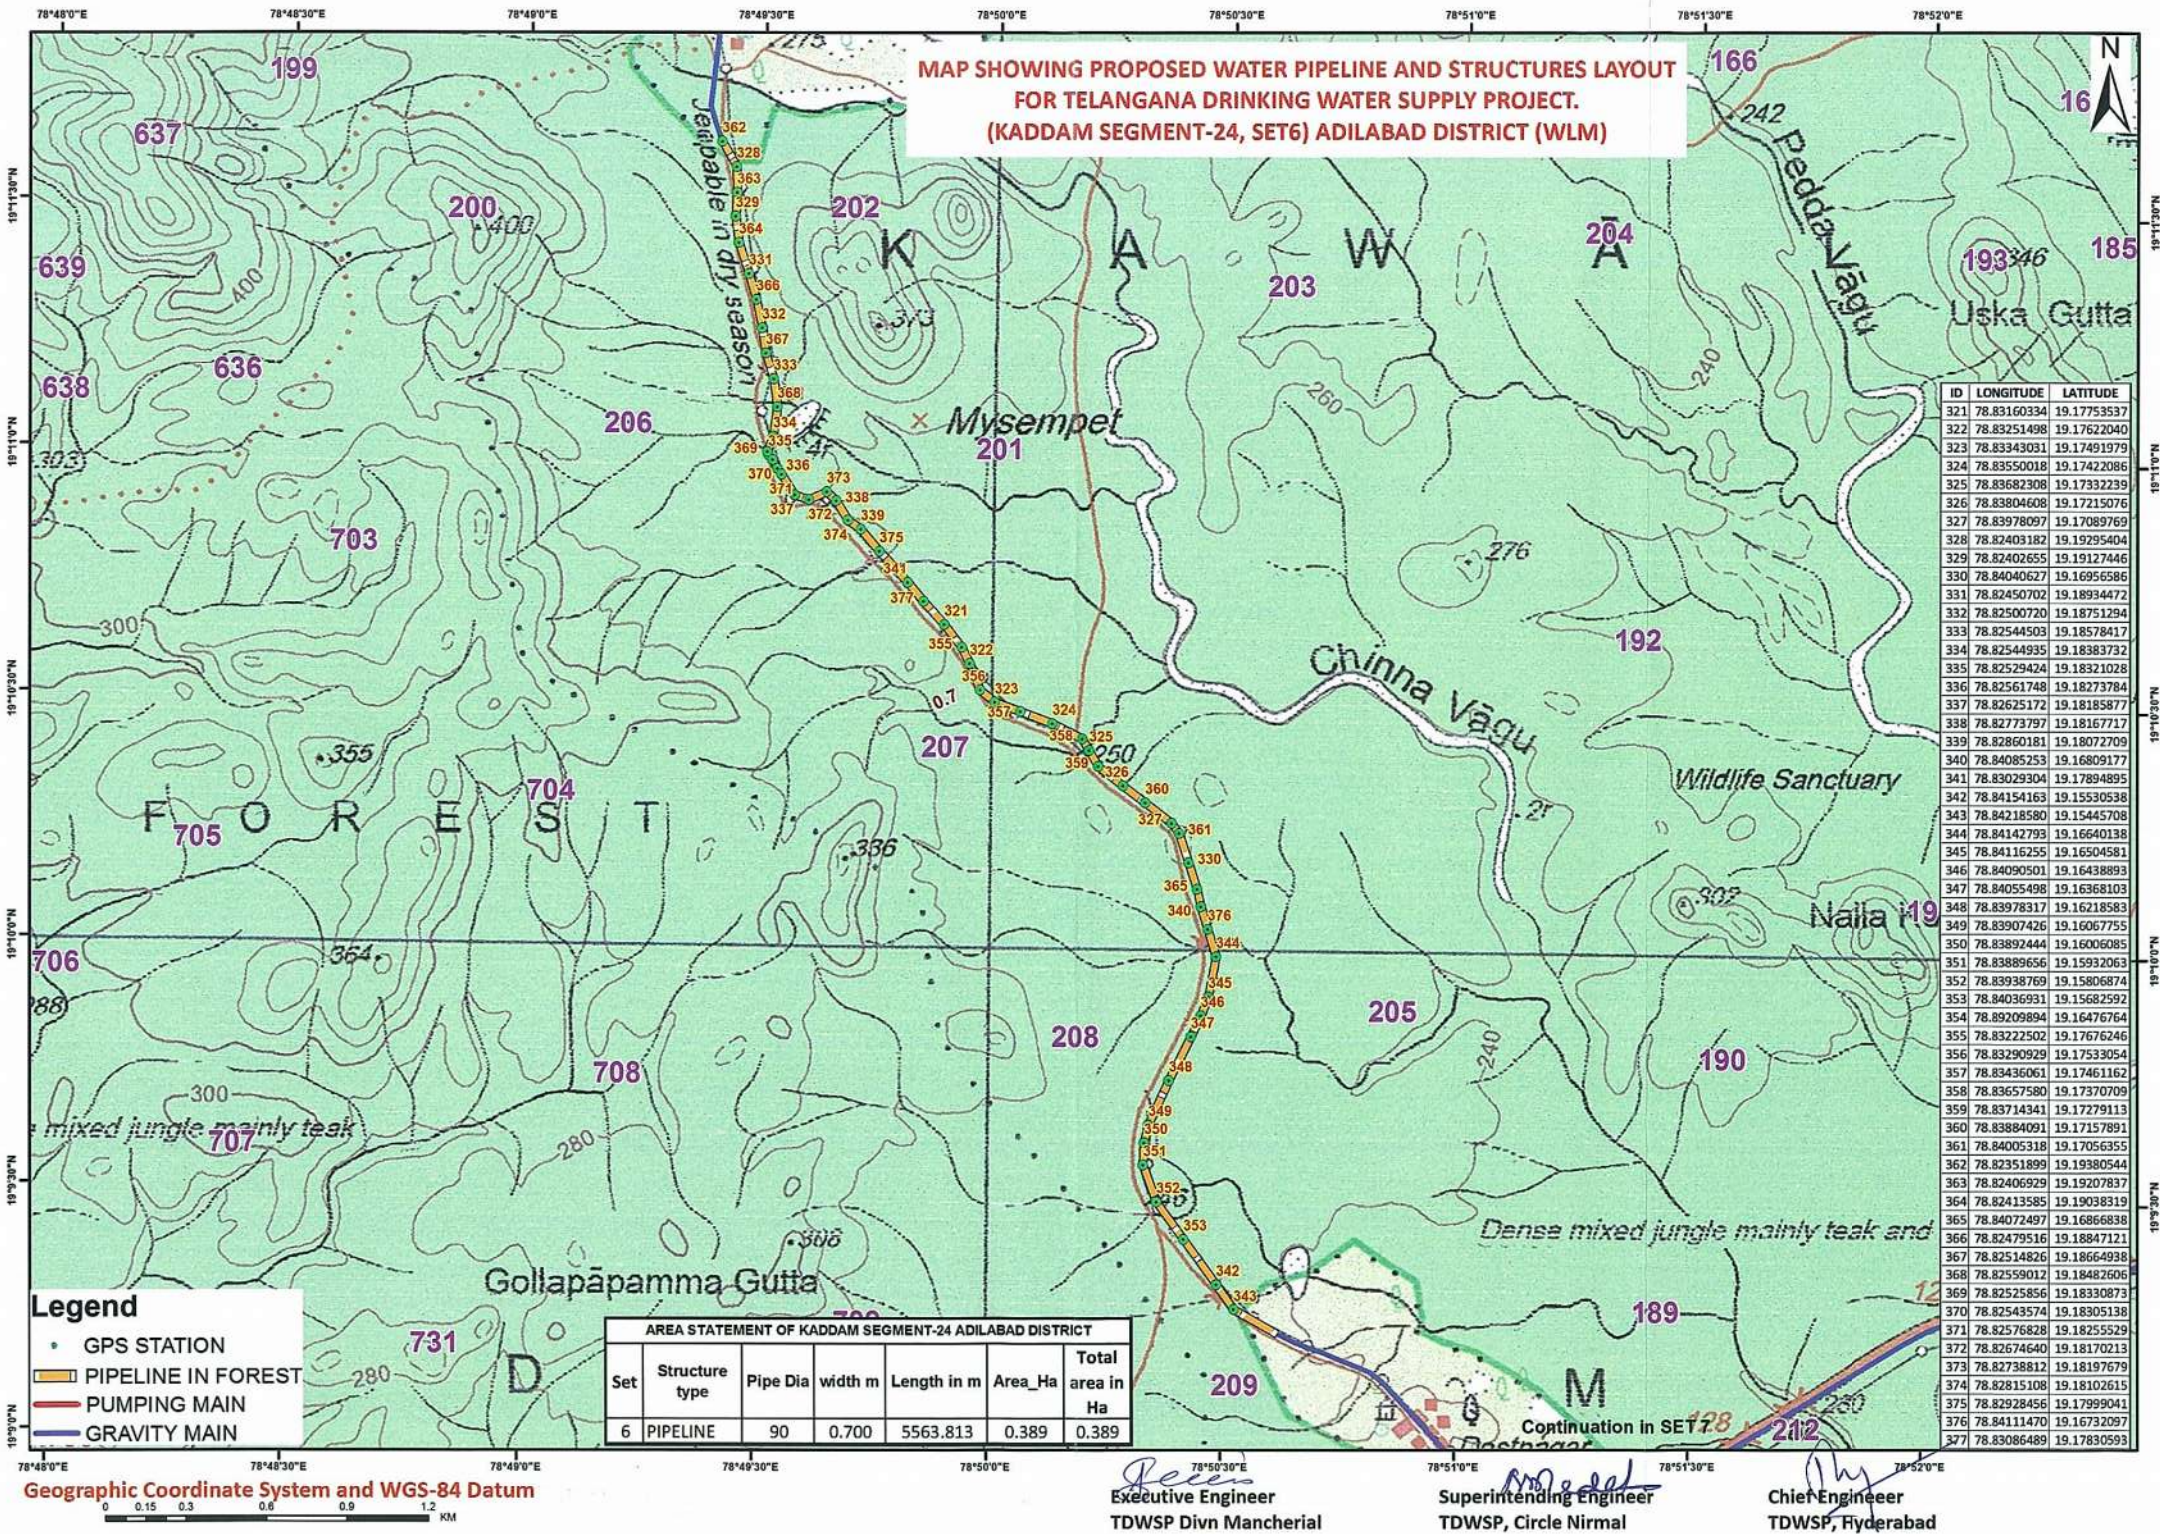

**MAP SHOWING PROPOSED WATER PIPELINE AND STRUCTURES LAYOUT
FOR TELANGANA DRINKING WATER SUPPLY PROJECT.
(KADDAM SEGMENT-24, SET7) ADILABAD DISTRICT (WLM)**

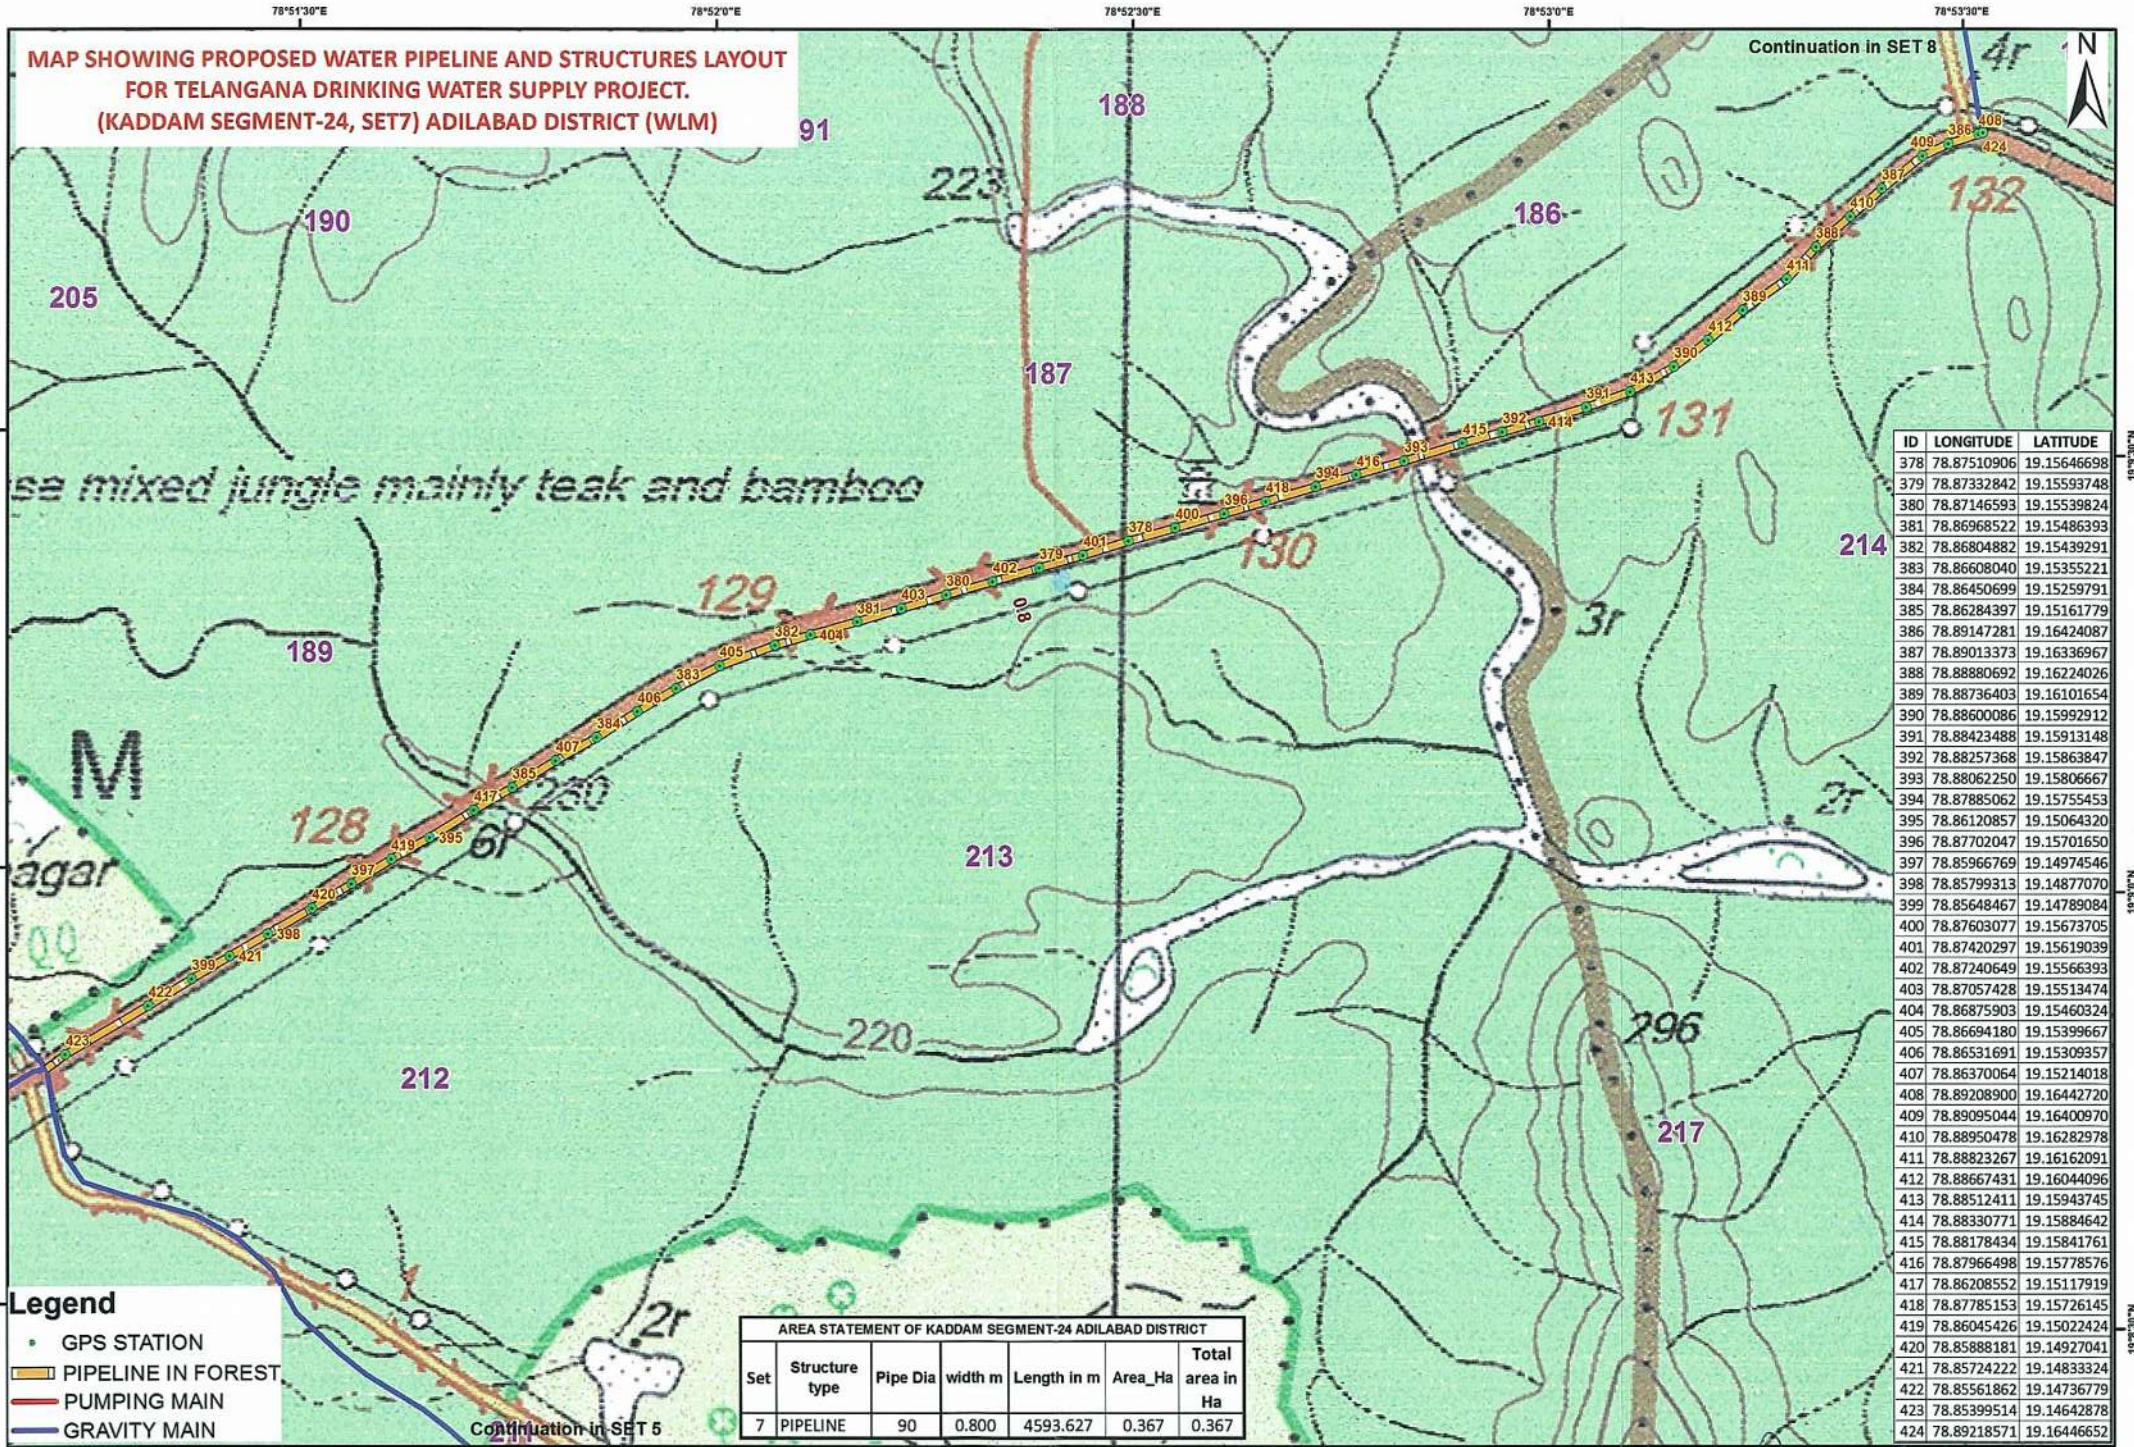

ID	LONGITUDE	LATITUDE
378	78.87510906	19.15646698
379	78.87332842	19.15593748
380	78.87146593	19.15539824
381	78.86968522	19.15486393
382	78.86804882	19.15439291
383	78.86608040	19.15355221
384	78.86450699	19.15259791
385	78.86284397	19.15161779
386	78.89147281	19.16424087
387	78.89013373	19.16336967
388	78.8880692	19.16224026
389	78.88736403	19.16101654
390	78.88600086	19.15992912
391	78.88423488	19.15913148
392	78.88257368	19.15863847
393	78.88062250	19.15806667
394	78.87885062	19.15755453
395	78.86120857	19.15064320
396	78.87702047	19.15701650
397	78.85966769	19.14974546
398	78.85799313	19.14877070
399	78.85648467	19.14789084
400	78.87603077	19.15673705
401	78.87420297	19.15619039
402	78.87240649	19.15566393
403	78.87057428	19.15513474
404	78.86875903	19.15460324
405	78.86694180	19.15399667
406	78.86531691	19.15309357
407	78.86370064	19.15214018
408	78.89208900	19.16442720
409	78.89095044	19.16400970
410	78.88950478	19.16282978
411	78.88823267	19.16162091
412	78.88667431	19.16044096
413	78.88512411	19.15943745
414	78.88330771	19.15884642
415	78.88178434	19.15841761
416	78.87966498	19.15778576
417	78.86208552	19.15117919
418	78.87785153	19.15726145
419	78.86045426	19.15022424
420	78.85888181	19.14927041
421	78.85724222	19.14833324
422	78.85561862	19.14736779
423	78.85399514	19.14642878
424	78.89218571	19.16446652

- Legend**
- GPS STATION
 - PIPELINE IN FOREST
 - PUMPING MAIN
 - GRAVITY MAIN


AREA STATEMENT OF KADDAM SEGMENT-24 ADILABAD DISTRICT					
Set	Structure type	Pipe Dia	width m	Length in m	Total area in Ha
7	PIPELINE	90	0.800	4593.627	0.367

Geographic Coordinate System and WGS-84 Datum
0 0.075 0.15 0.3 0.45 0.6 KM

Executive Engineer
TDWSP Divn Mancherla

Superintending Engineer
TDWSP, Circle Nirmal

Chief Engineer
TDWSP, Hyderabad

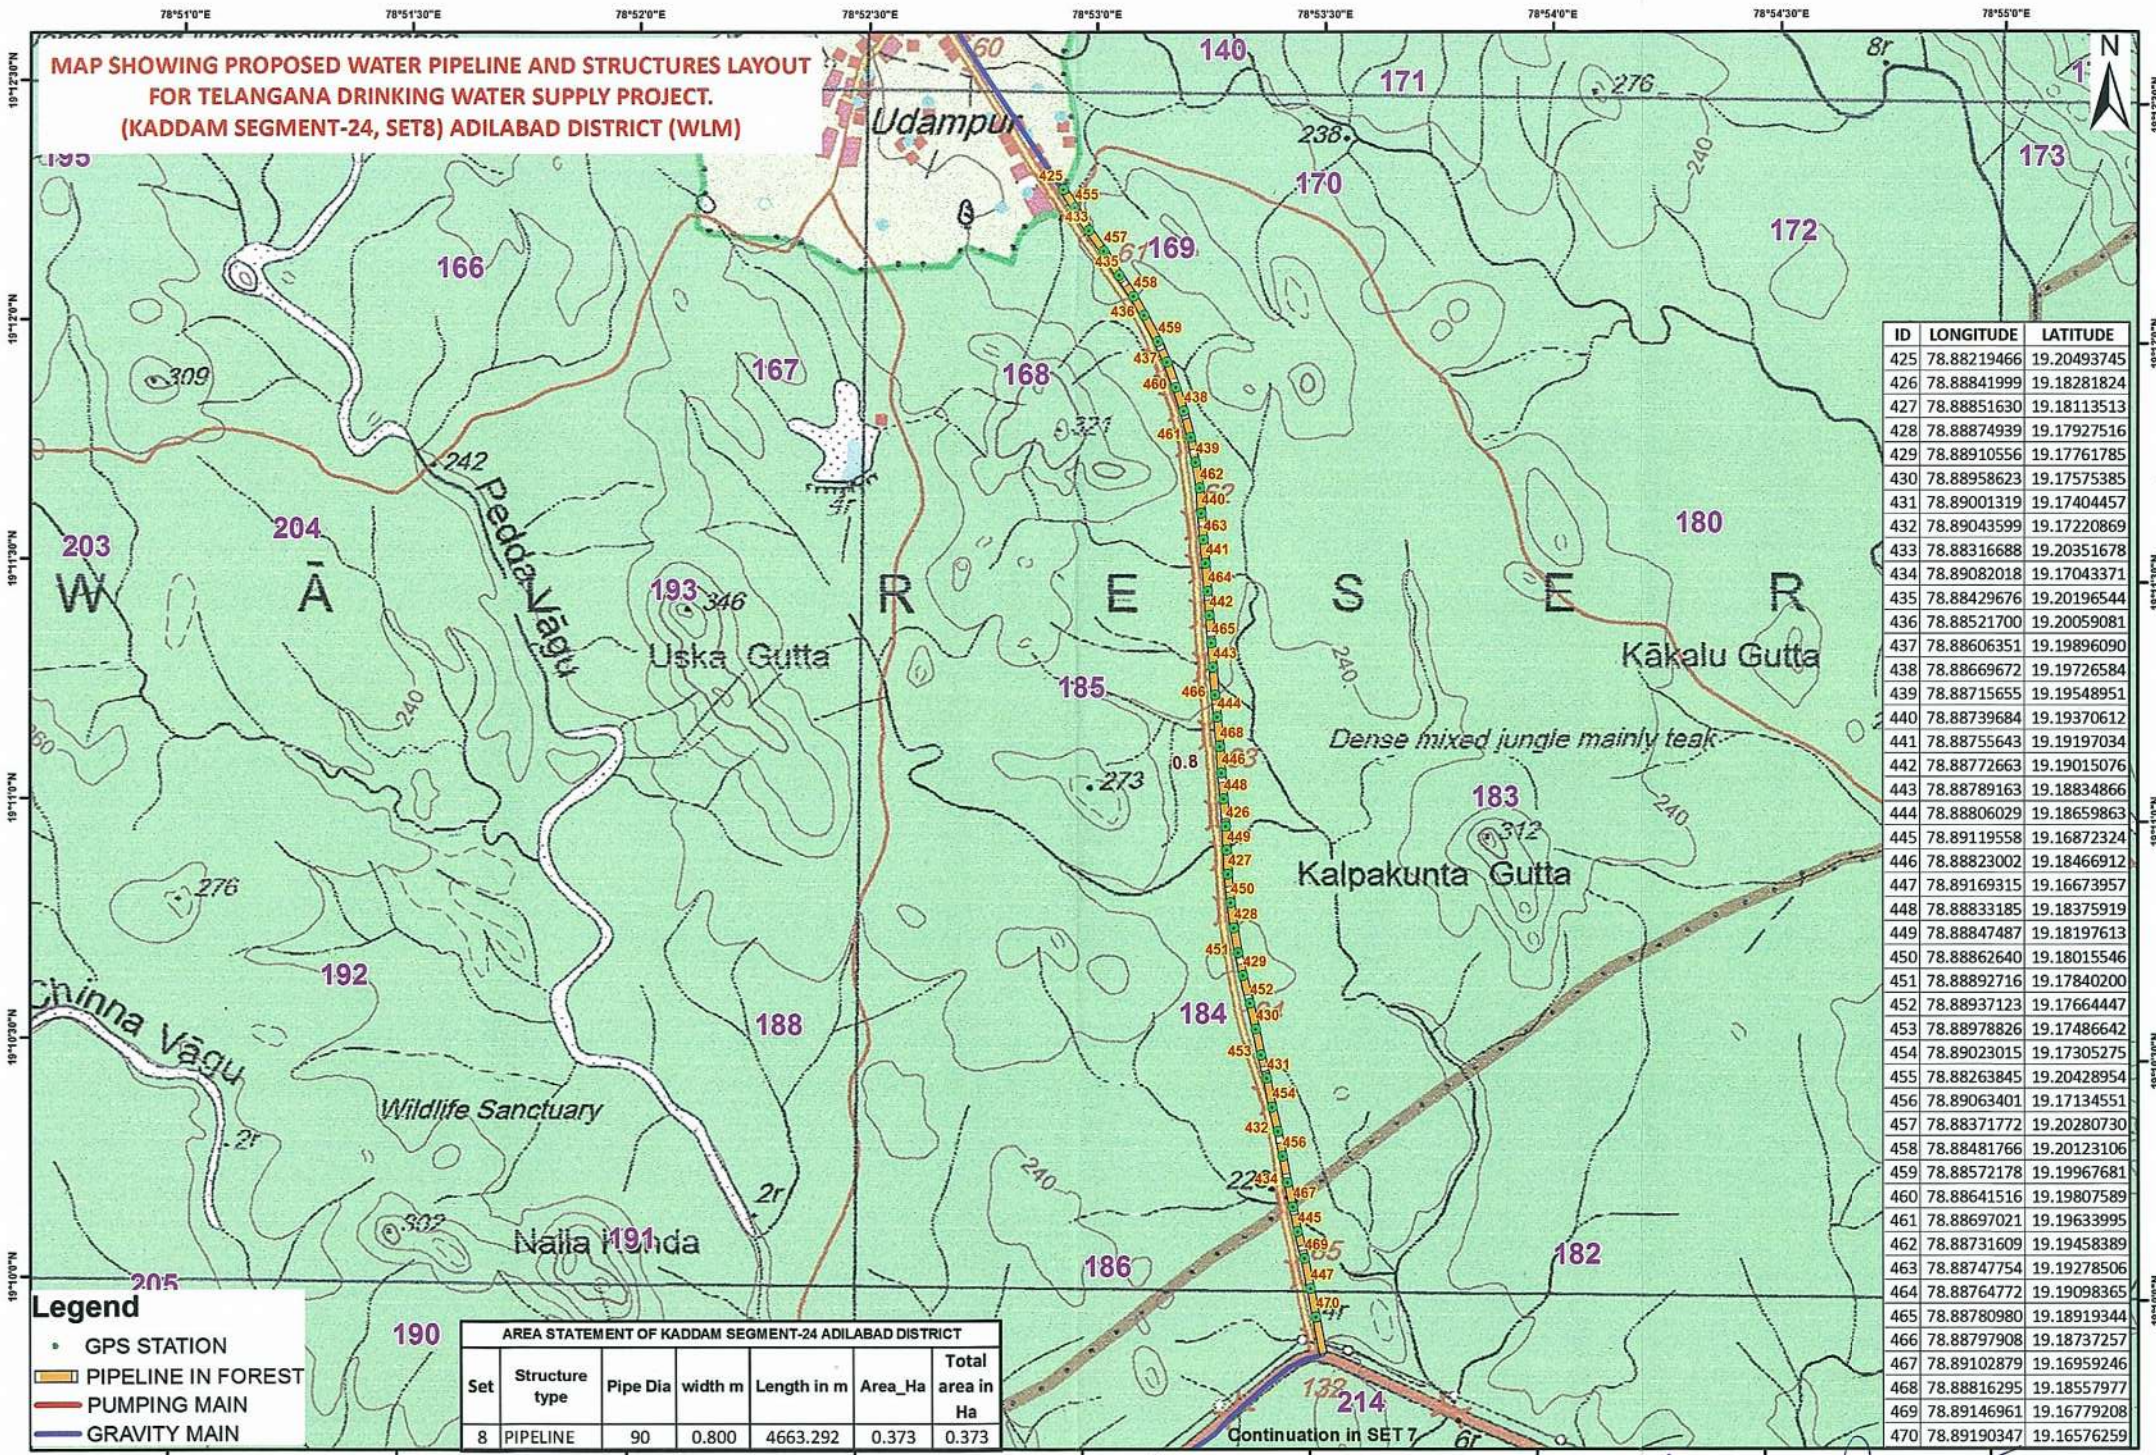

MAP SHOWING PROPOSED WATER PIPELINE AND STRUCTURES LAYOUT
FOR TELANGANA DRINKING WATER SUPPLY PROJECT.
(KADDAM SEGMENT-24, SET8) ADILABAD DISTRICT (WLM)

ID	LONGITUDE	LATITUDE
425	78.88219466	19.20493745
426	78.88841999	19.18281824
427	78.88851630	19.18113513
428	78.88874939	19.17927516
429	78.88910556	19.17761785
430	78.88958623	19.17575385
431	78.89001319	19.17404457
432	78.89043599	19.17220869
433	78.88316688	19.20351678
434	78.89082018	19.17043371
435	78.88429676	19.20196544
436	78.88521700	19.20059081
437	78.88606351	19.19896090
438	78.88669672	19.19726584
439	78.88715655	19.19548951
440	78.88739684	19.19370612
441	78.88755643	19.19197034
442	78.88772663	19.19015076
443	78.88789163	19.18834866
444	78.88806029	19.18659863
445	78.89119558	19.16872324
446	78.88823002	19.18466912
447	78.89169315	19.16673957
448	78.88833185	19.18375919
449	78.88847487	19.18197613
450	78.88862640	19.18015546
451	78.88892716	19.17840200
452	78.88937123	19.17664447
453	78.88978826	19.17486642
454	78.89023015	19.17305275
455	78.88263845	19.20428954
456	78.89063401	19.17134551
457	78.88371772	19.20280730
458	78.88481766	19.20123106
459	78.88572178	19.19967681
460	78.88641516	19.19807589
461	78.88697021	19.19633995
462	78.88731609	19.19458389
463	78.88747754	19.19278506
464	78.88764772	19.19098365
465	78.88780980	19.18919344
466	78.88797908	19.18737257
467	78.89102879	19.16959246
468	78.88816295	19.18557977
469	78.89146961	19.16779208
470	78.89190347	19.16576259

- Legend**
- GPS STATION
 - PIPELINE IN FOREST
 - PUMPING MAIN
 - GRAVITY MAIN

AREA STATEMENT OF KADDAM SEGMENT-24 ADILABAD DISTRICT						
Set	Structure type	Pipe Dia	width m	Length in m	Area_Ha	Total area in Ha
8	PIPELINE	90	0.800	4663.292	0.373	0.373


Geographic Coordinate System and WGS-84 Datum

Executive Engineer
TDWSP Divn Mancherial

Superintending Engineer
TDWSP, Circle Nirmal

Chief Engineer
TDWSP, Hyderabad


**MAP SHOWING PROPOSED WATER PIPELINE AND STRUCTURES LAYOUT
FOR TELANGANA DRINKING WATER SUPPLY PROJECT.
(KADDAM SEGMENT-24, SET9) ADILABAD DISTRICT (WLM)**

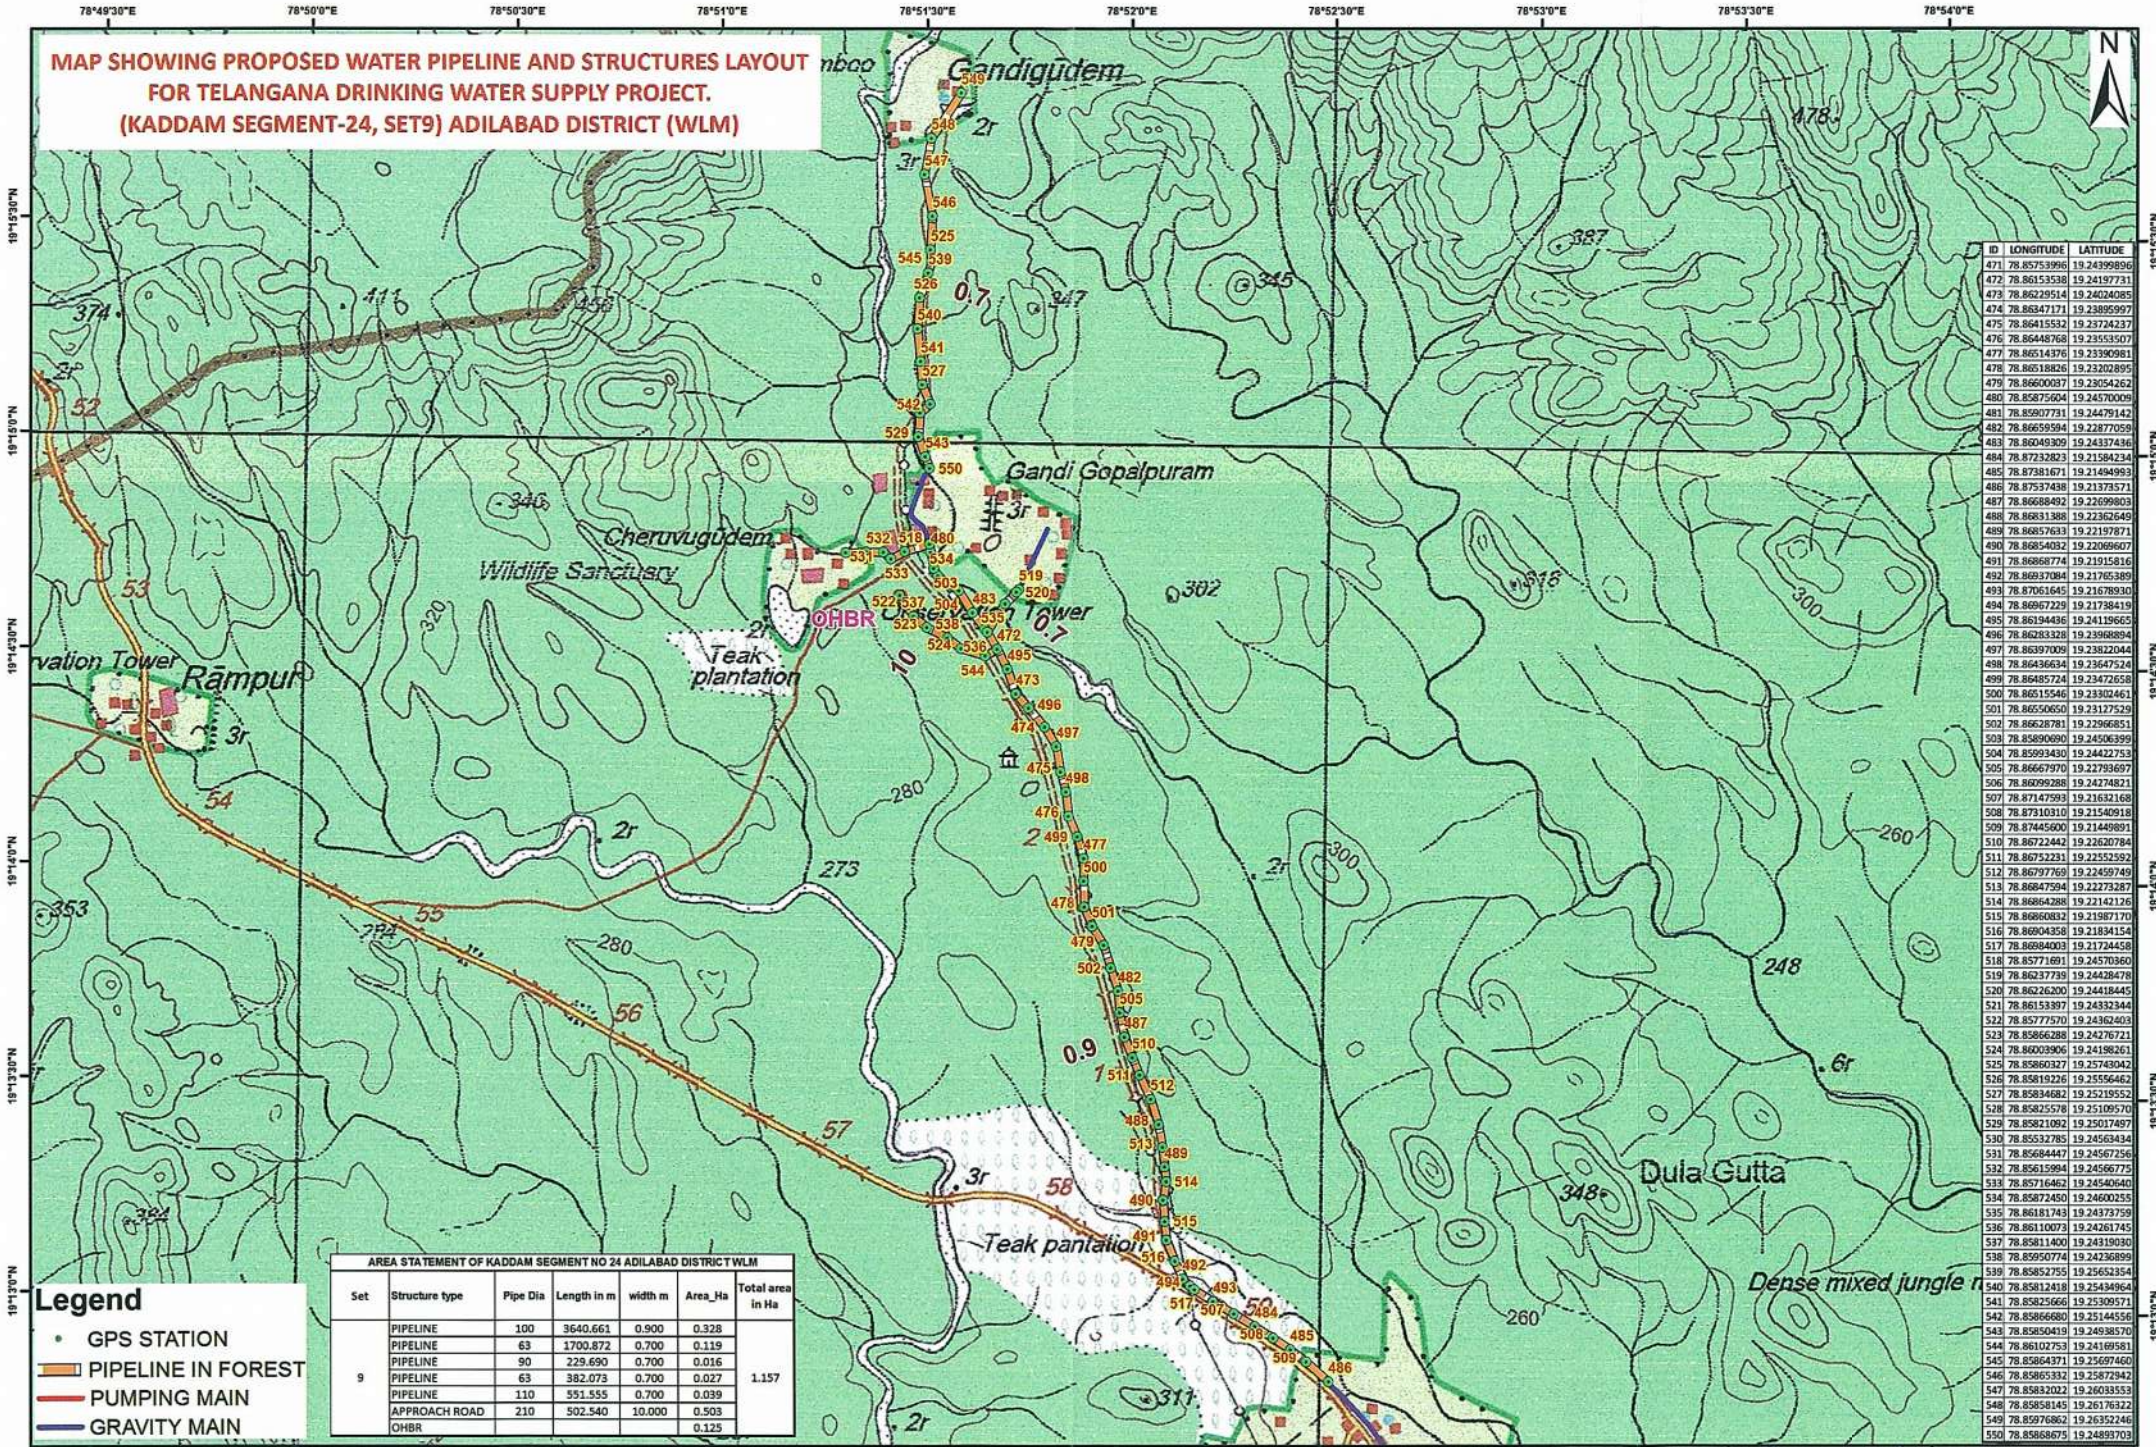

Reena
Executive Engineer
TDWSP Divn Mancherla

Megad
Superintending Engineer
TDWSP Circle Nirmal

My
Chief Engineer
TDWSP Hyderabad

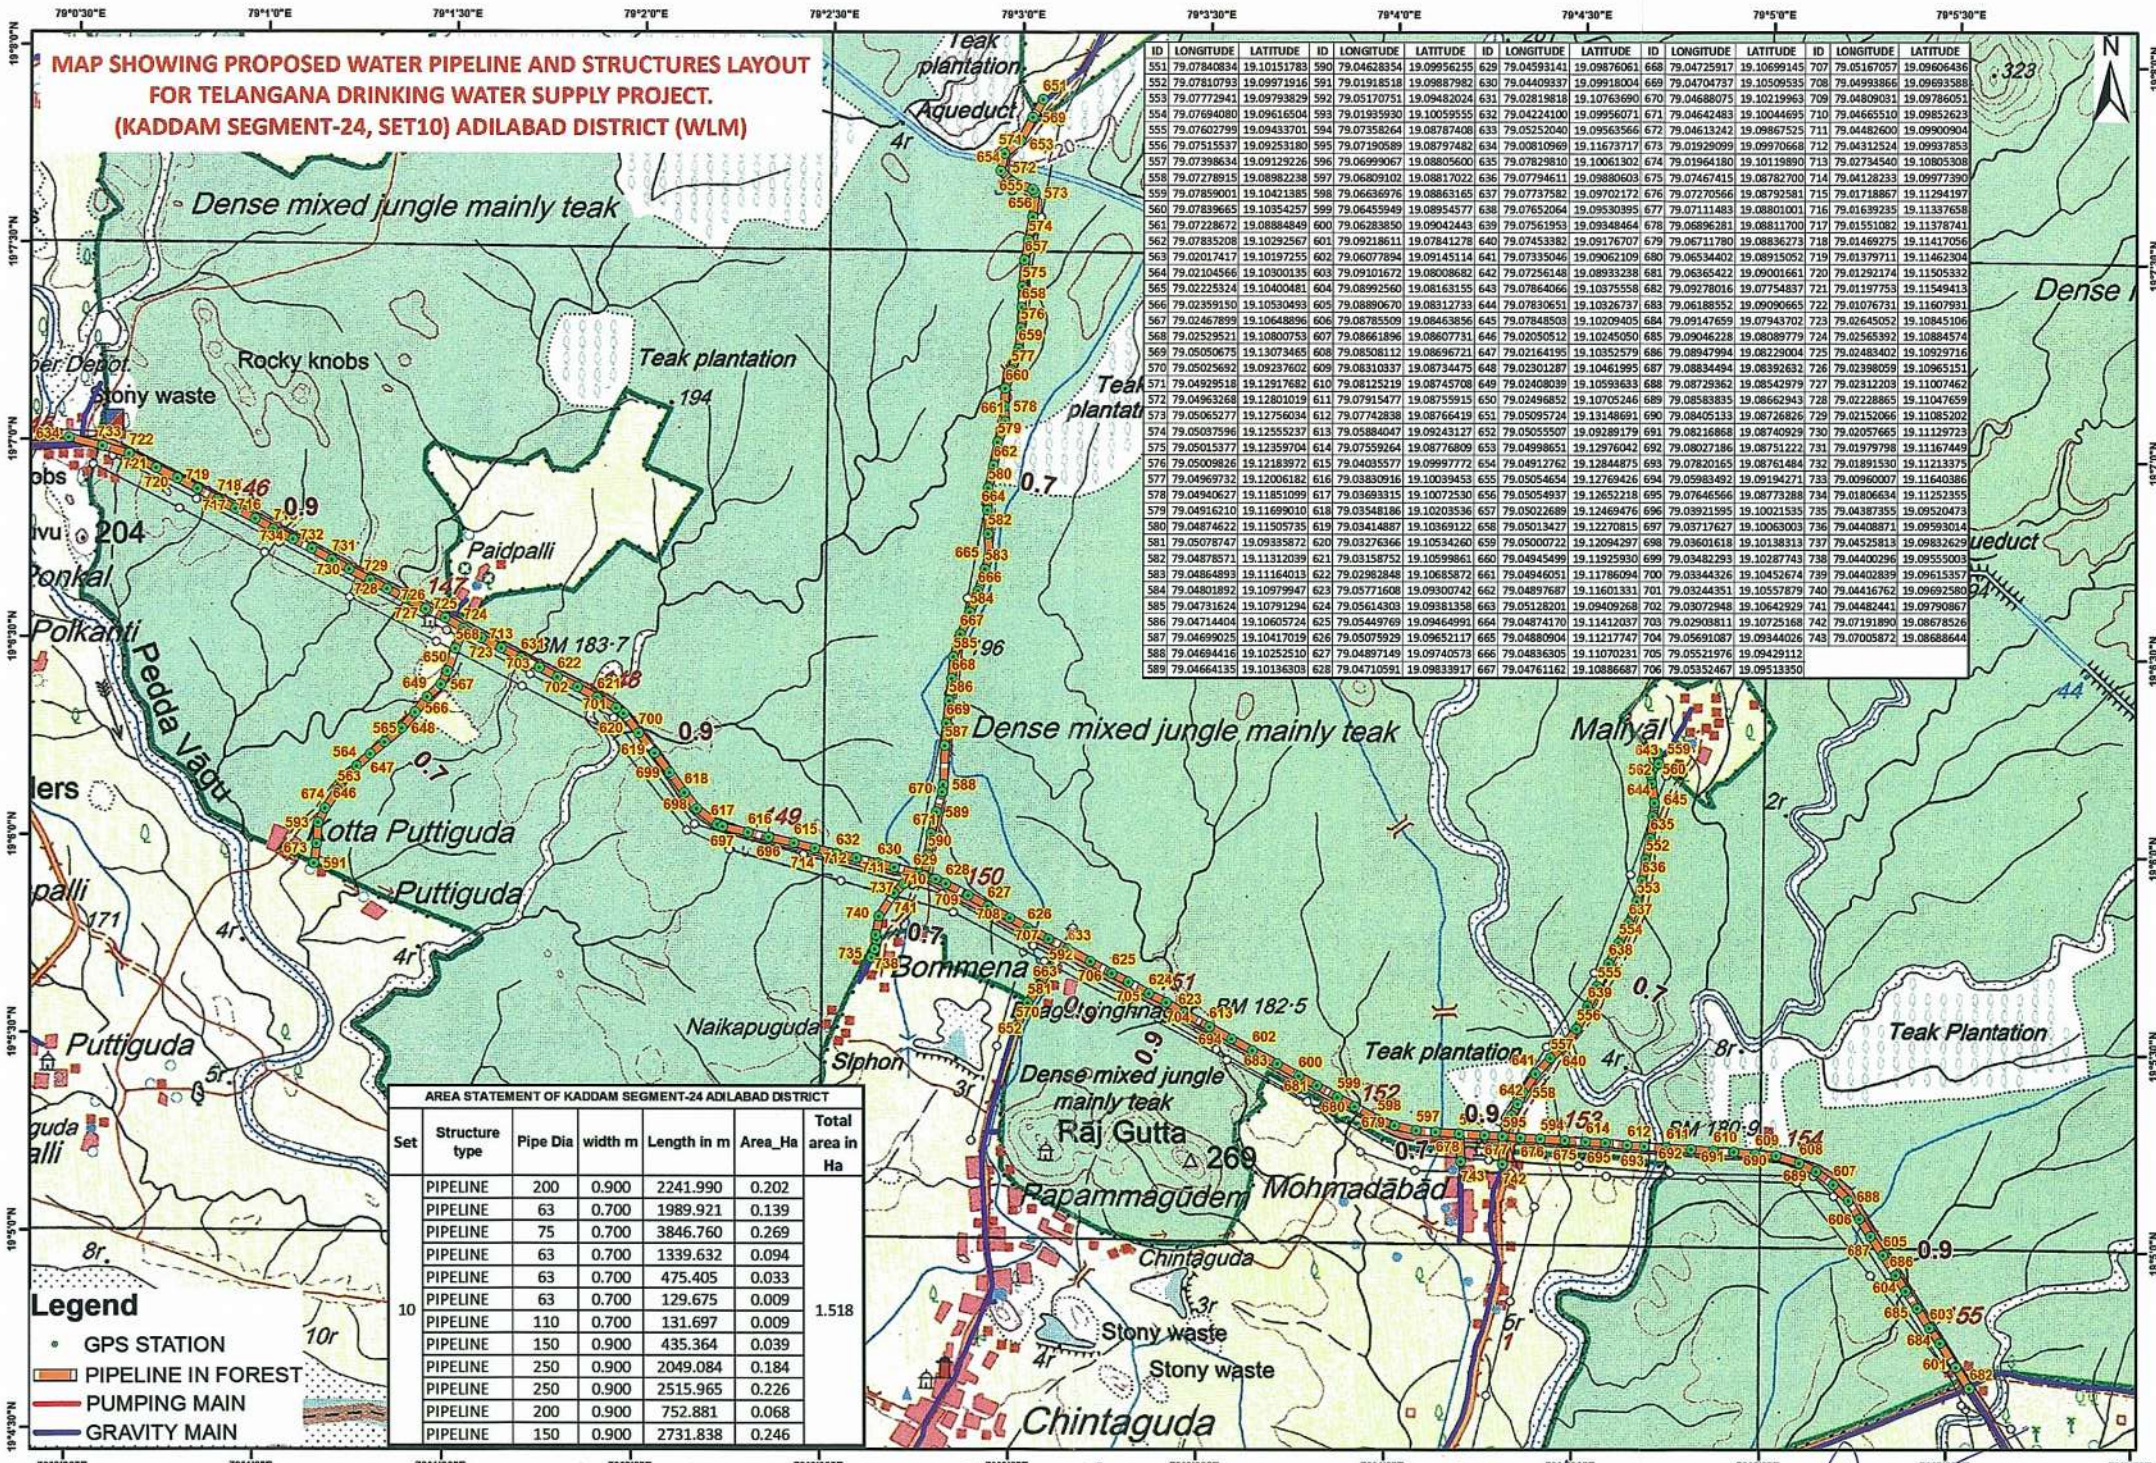

**MAP SHOWING PROPOSED WATER PIPELINE AND STRUCTURES LAYOUT
FOR TELANGANA DRINKING WATER SUPPLY PROJECT.
(KADDAM SEGMENT-24, SET10) ADILABAD DISTRICT (WLM)**

AREA STATEMENT OF KADDAM SEGMENT-24 ADILABAD DISTRICT					
Set	Structure type	Pipe Dia	width m	Length in m	Area_Ha
10	PIPELINE	200	0.900	2241.990	0.202
	PIPELINE	63	0.700	1989.921	0.139
	PIPELINE	75	0.700	3846.760	0.269
	PIPELINE	63	0.700	1339.632	0.094
	PIPELINE	63	0.700	475.405	0.033
	PIPELINE	63	0.700	129.675	0.009
	PIPELINE	110	0.700	131.697	0.009
	PIPELINE	150	0.900	435.364	0.039
	PIPELINE	250	0.900	2049.084	0.184
	PIPELINE	250	0.900	2515.965	0.226
10	PIPELINE	200	0.900	752.881	0.068
	PIPELINE	150	0.900	2731.838	0.246
					1.518

- Legend**
- GPS STATION
 - PIPELINE IN FOREST
 - PUMPING MAIN
 - GRAVITY MAIN

Geographic Coordinate System and WGS-84 Datum

Executive Engineer
TDWSP Divn Mancherial

Superintending Engineer
TDWSP Circle Nirmal

Chief Engineer
TDWSP Hyderabad