




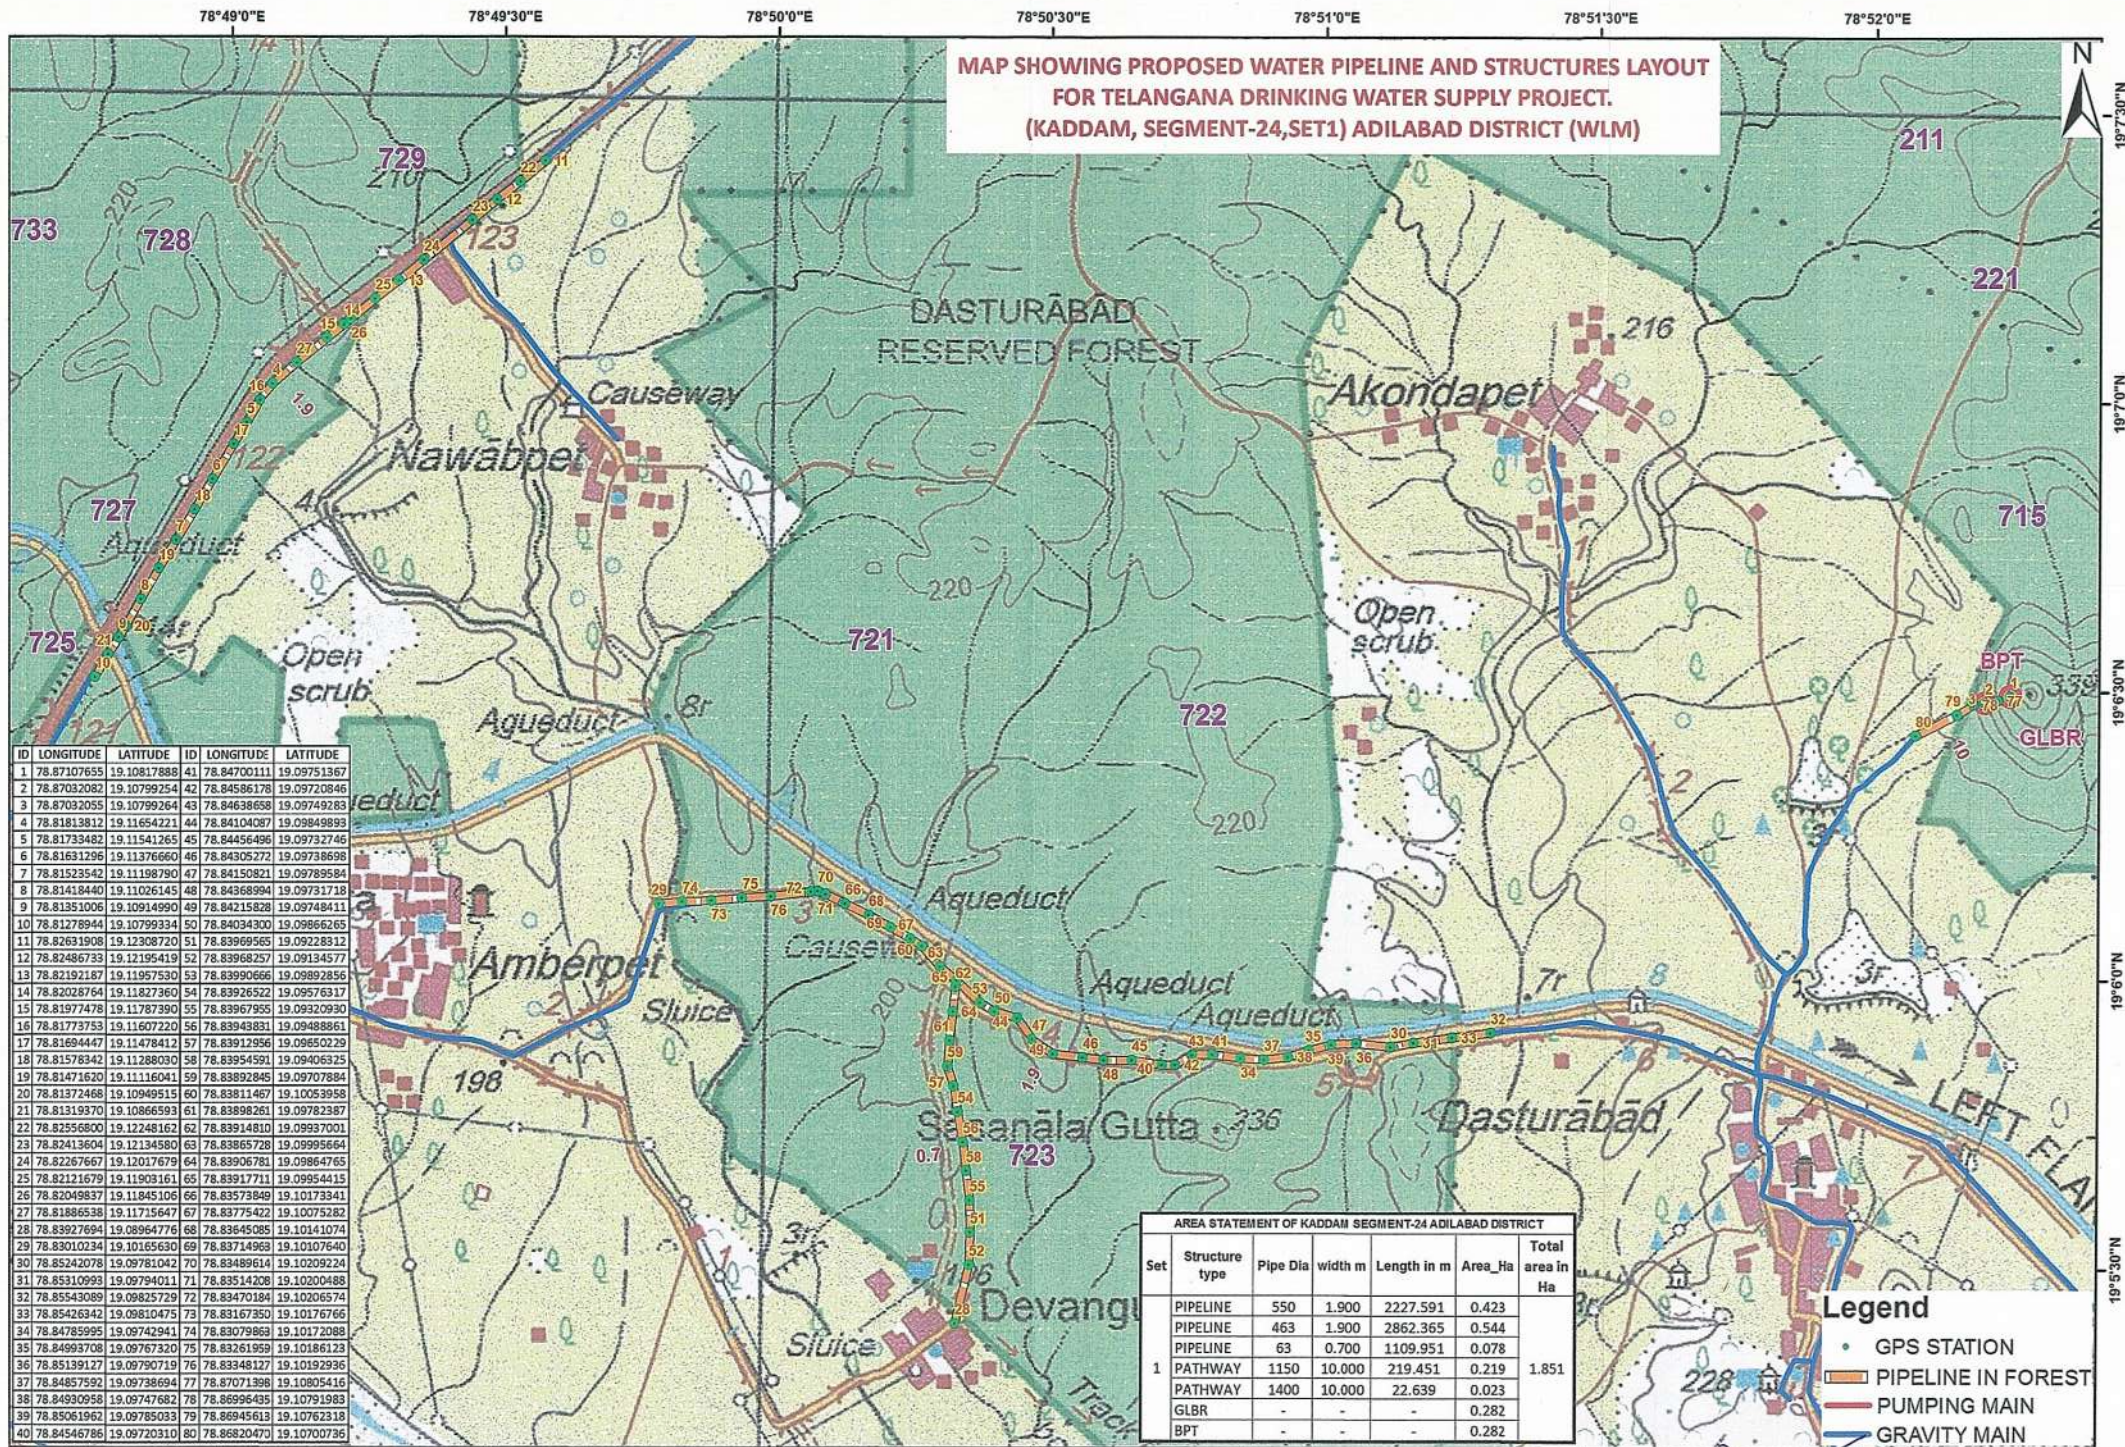

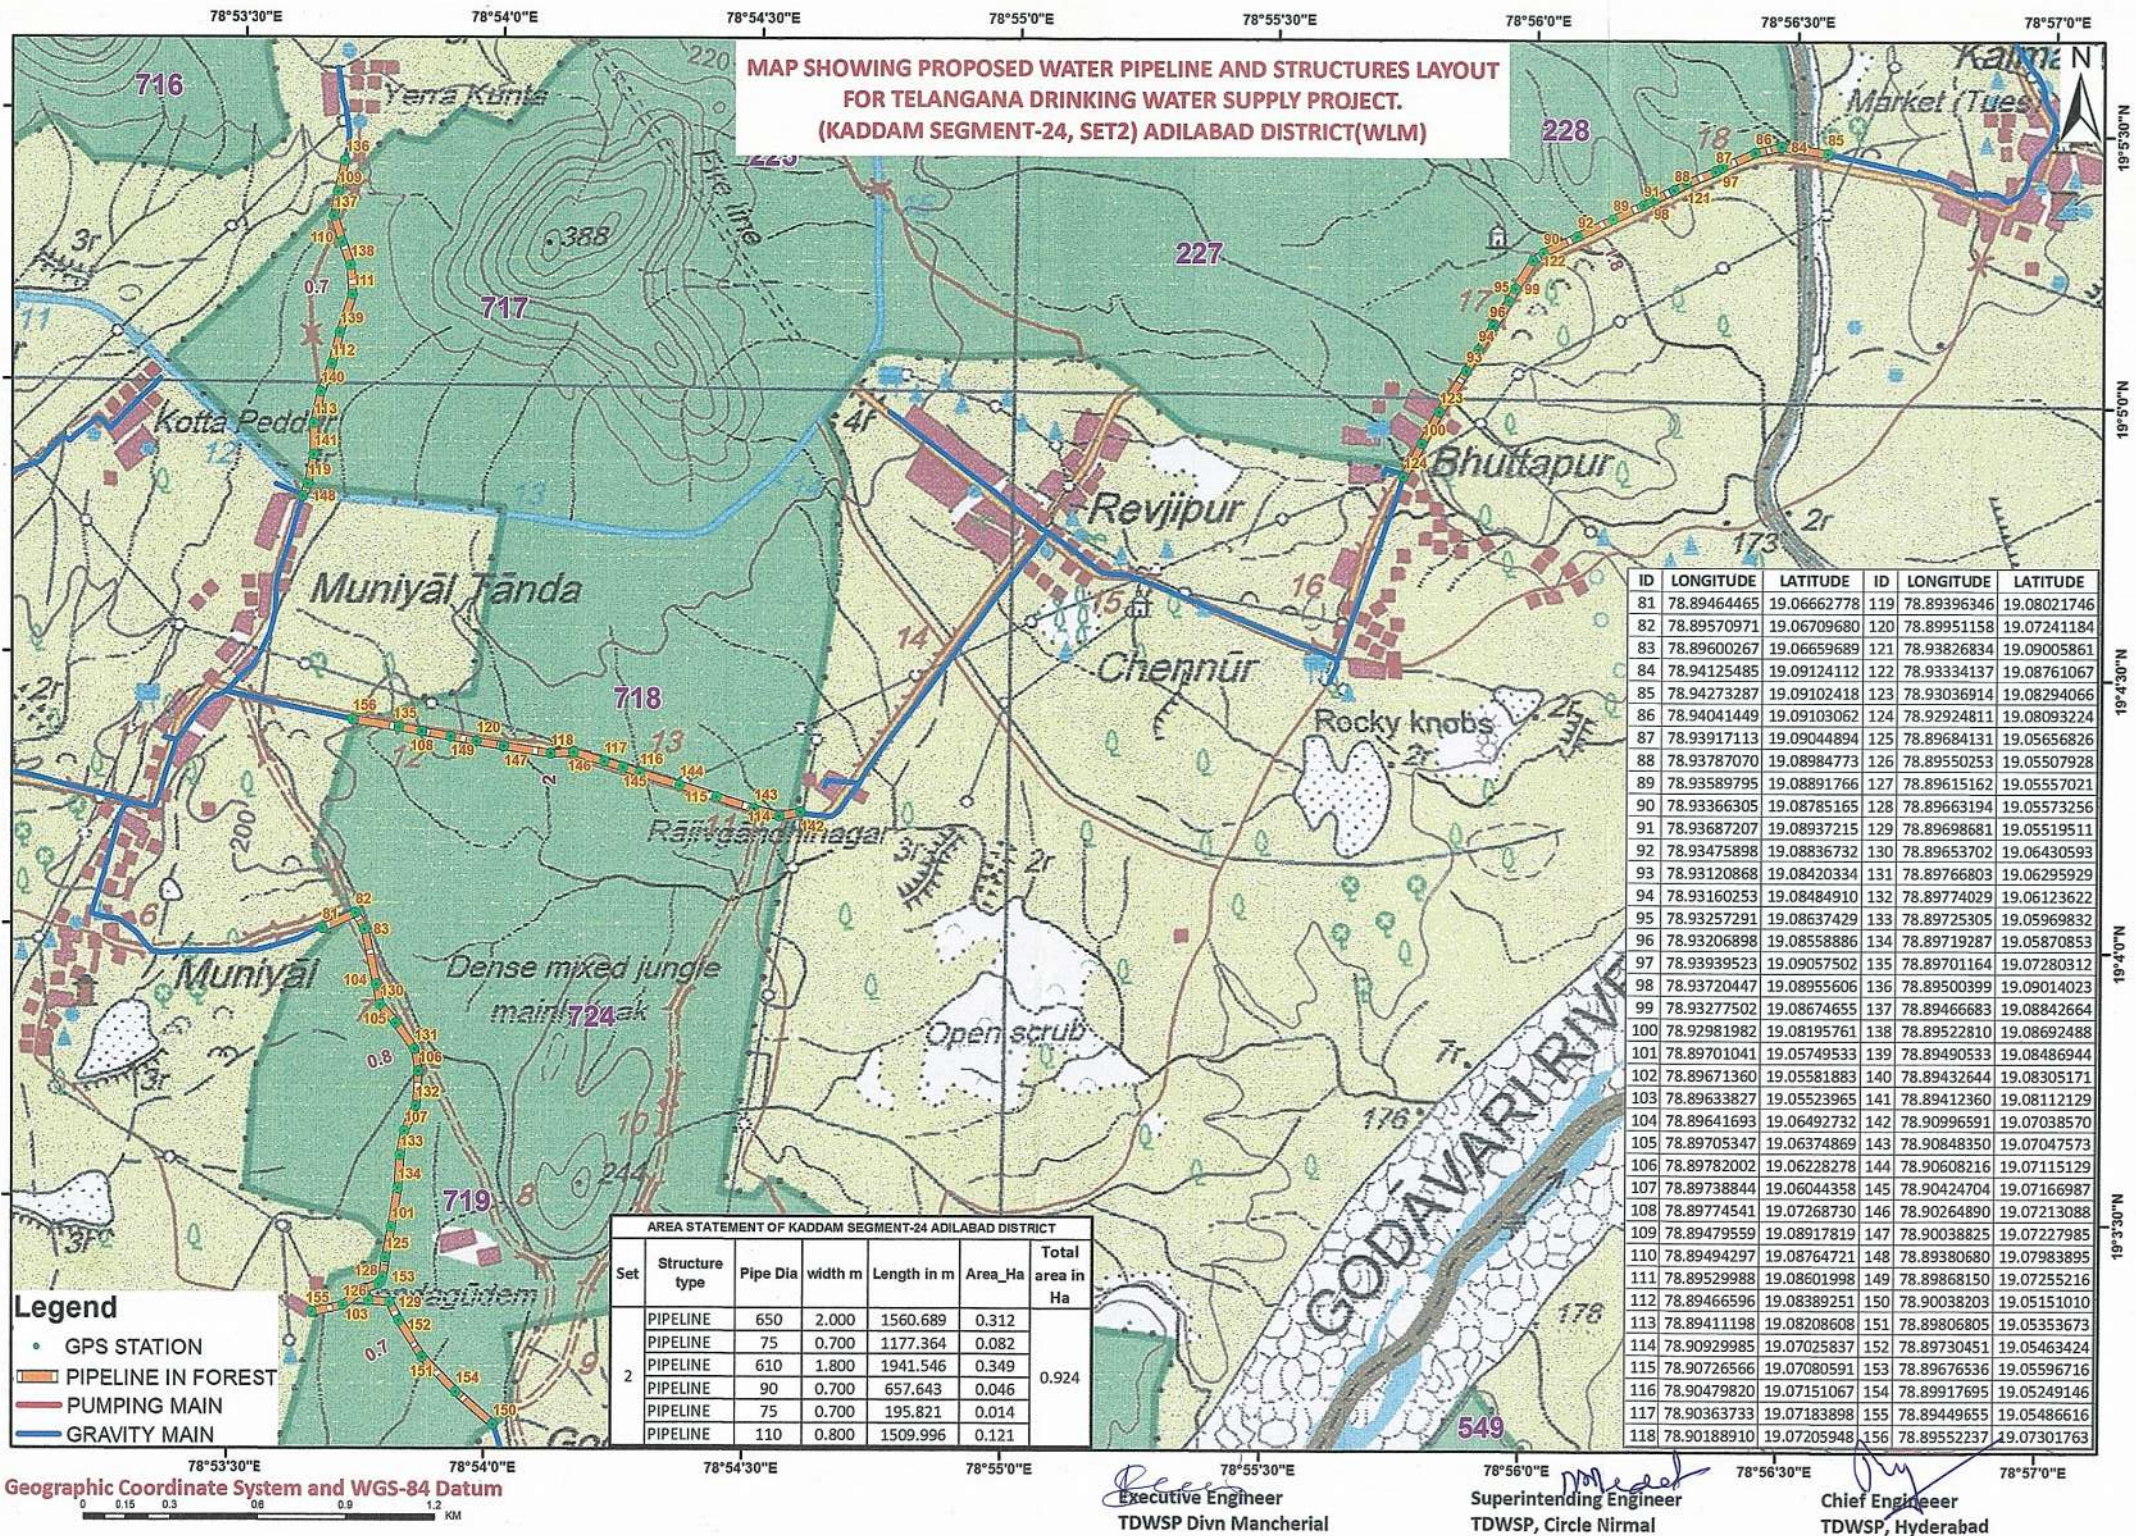

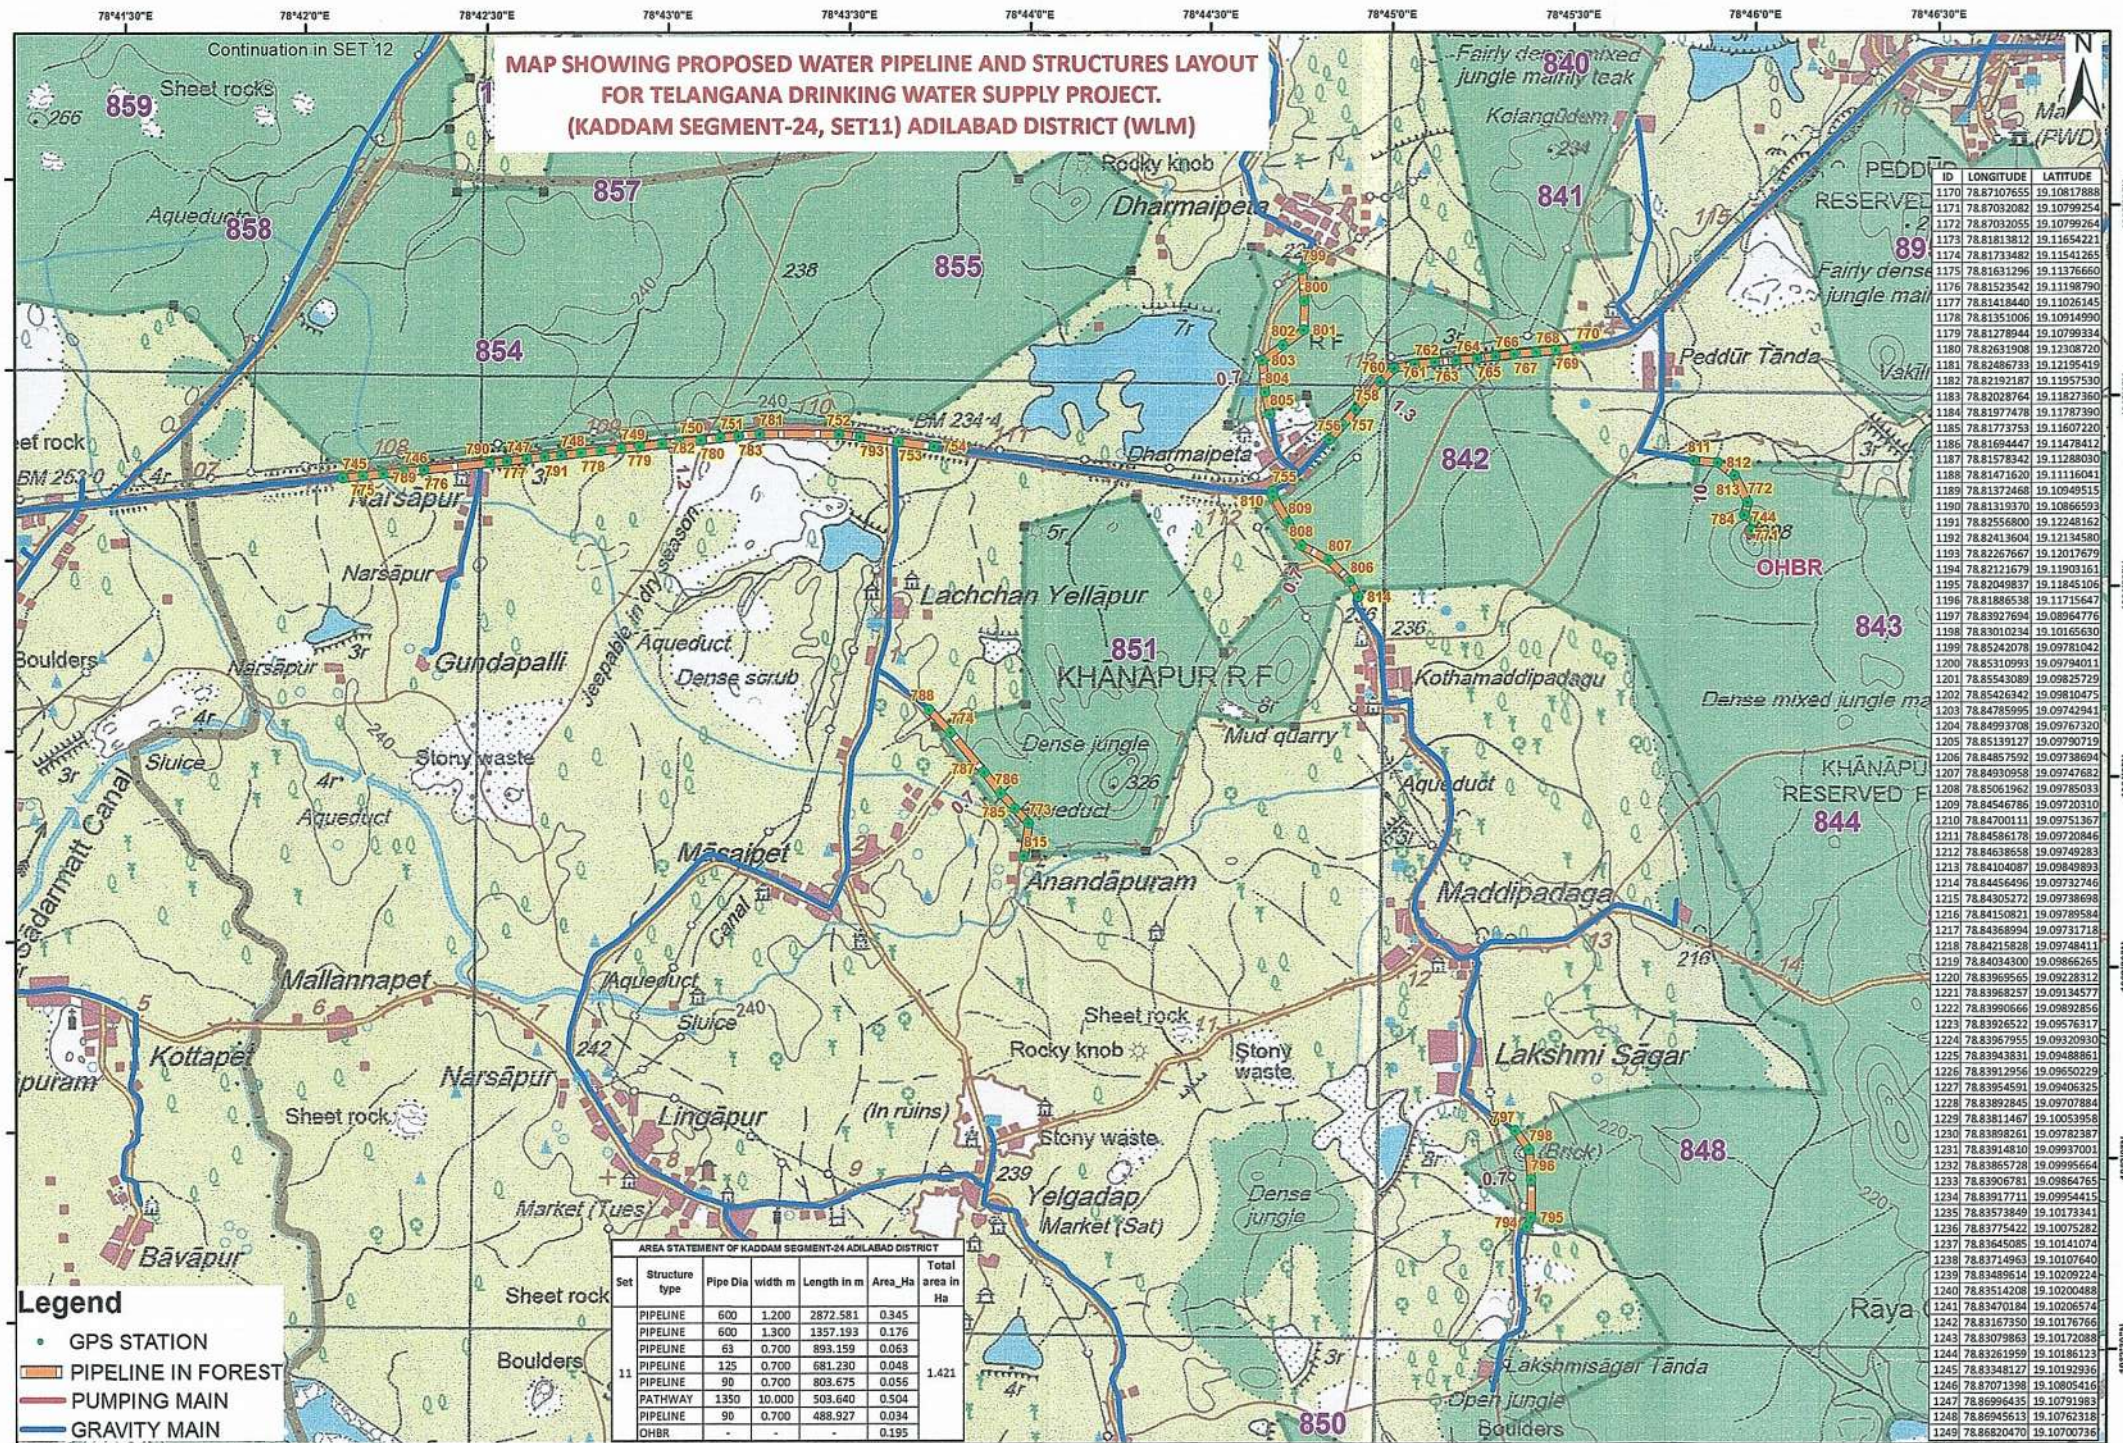


Geographic Coordinate System and WGS-84 Datum

Executive Engineer
TDWSP Divn Mancherla

Superintending Engineer
TDWSP, Circle Nirmal

Chief Engineer
TDWSP, Hyderabad

**MAP SHOWING PROPOSED WATER PIPELINE AND STRUCTURES LAYOUT
FOR TELANGANA DRINKING WATER SUPPLY PROJECT.
(KADDAM SEGMENT-24, SET12) ADILABAD DISTRICT (WLM)**

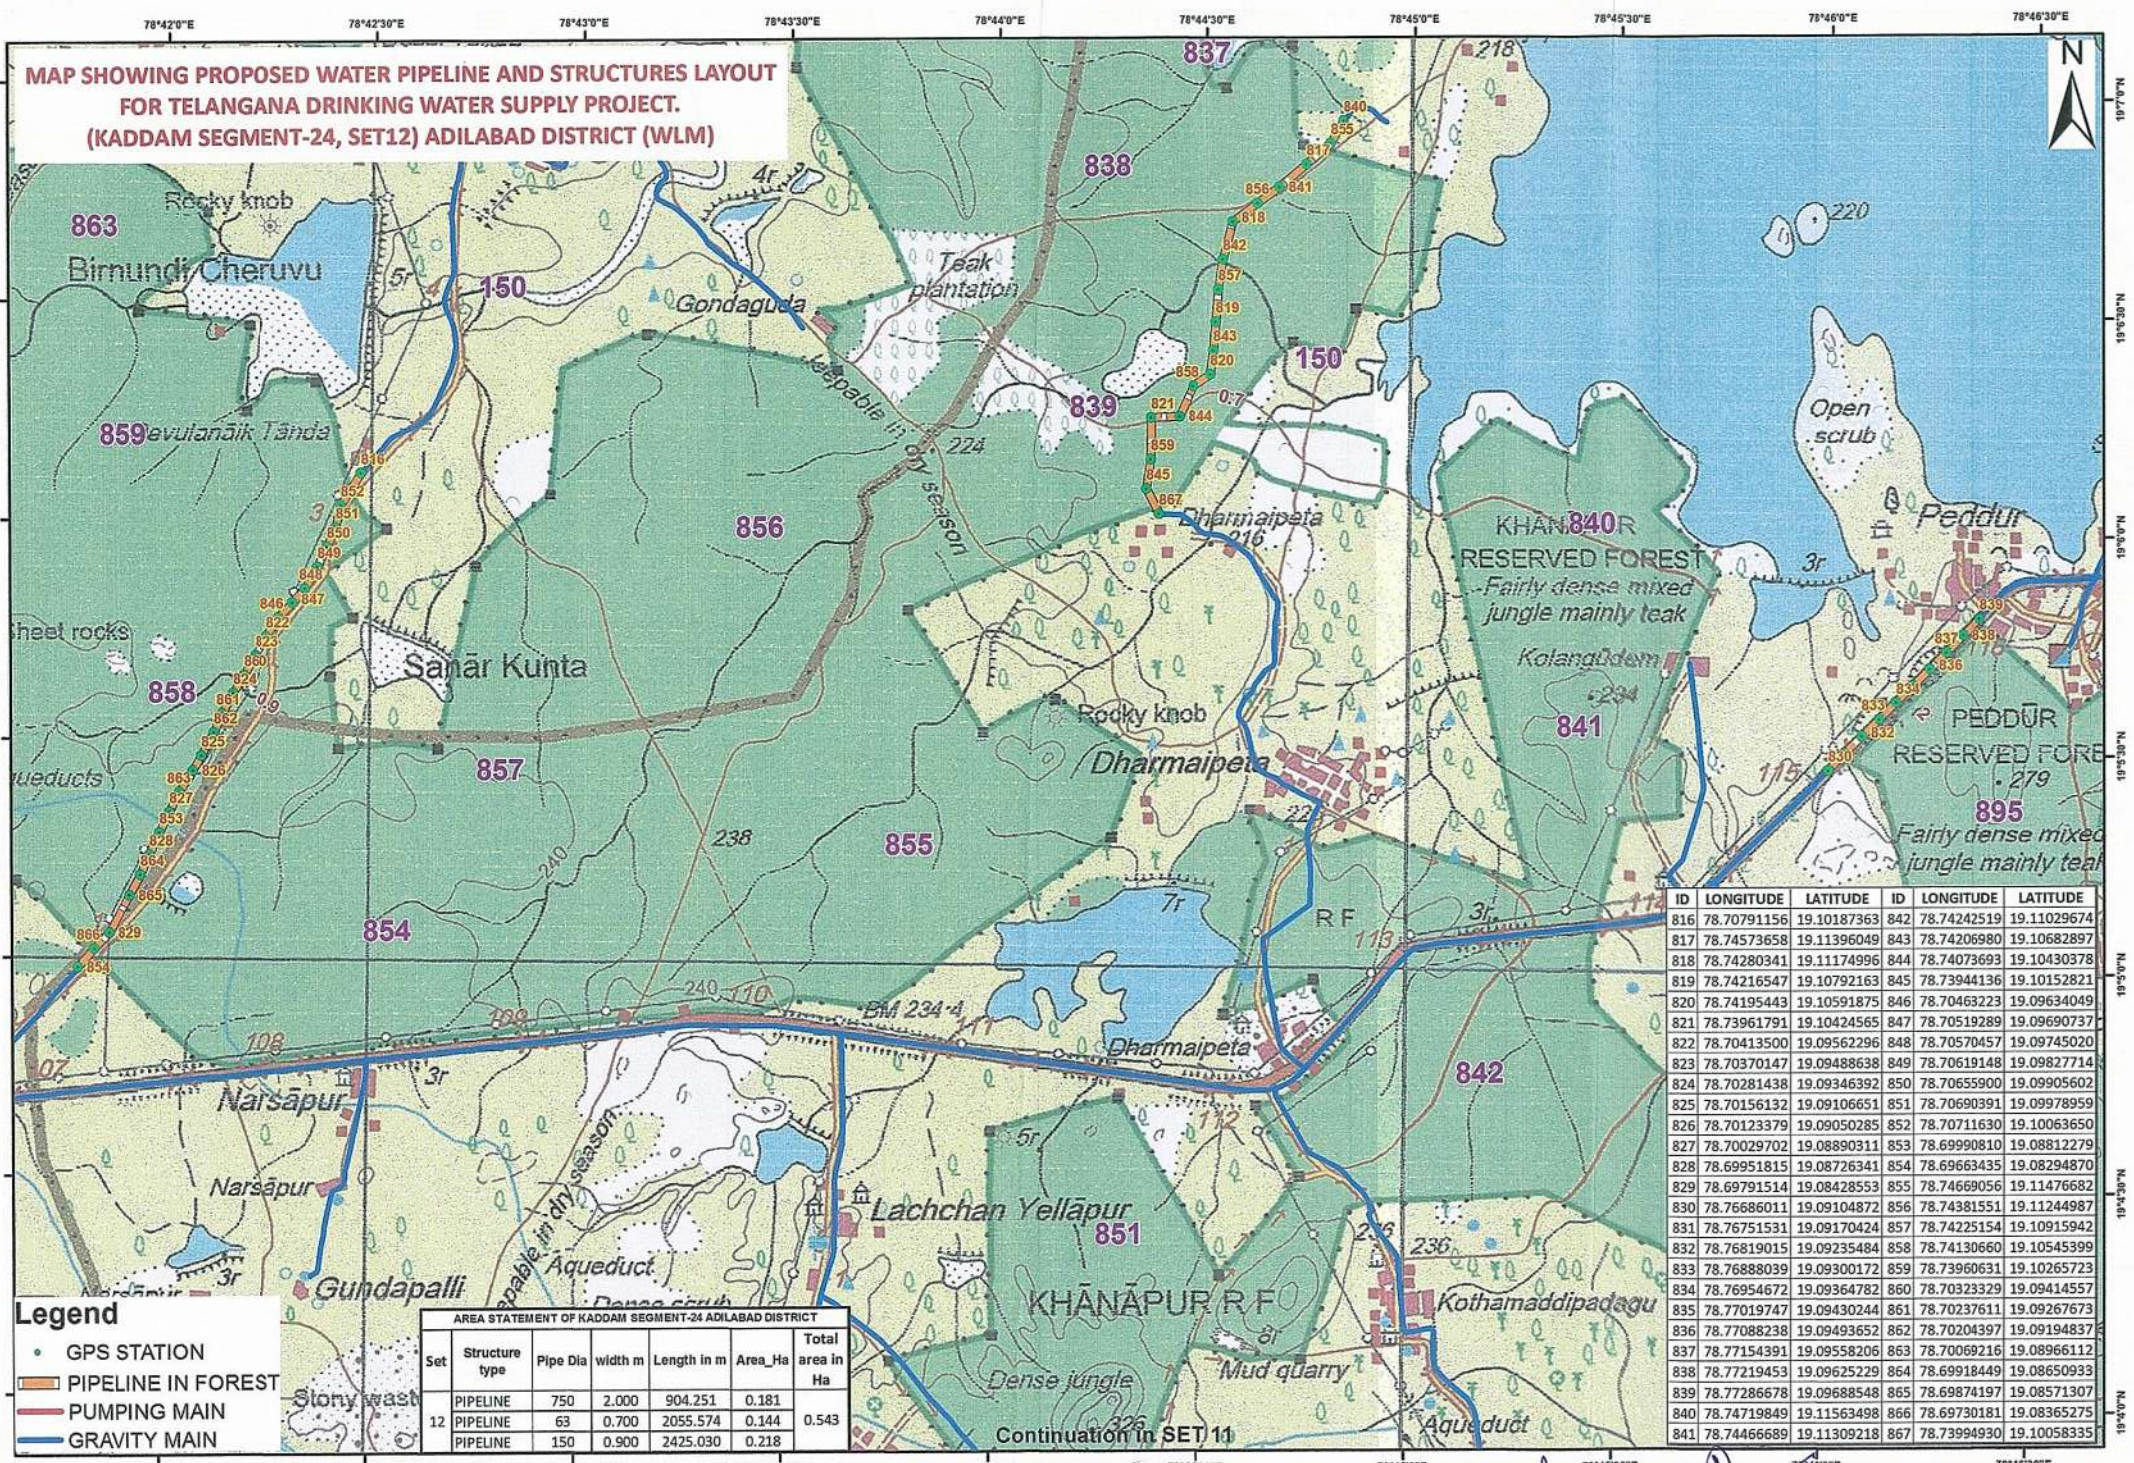

- Legend**
- GPS STATION
 - PIPELINE IN FOREST
 - PUMPING MAIN
 - GRAVITY MAIN

AREA STATEMENT OF KADDAM SEGMENT-24 ADILABAD DISTRICT					
Set	Structure type	Pipe Dia	width m	Length in m	Total area in Ha
12	PIPELINE	750	2.000	904.251	0.181
	PIPELINE	63	0.700	2055.574	0.144
	PIPELINE	150	0.900	2425.030	0.218
					0.543

ID	LONGITUDE	LATITUDE	ID	LONGITUDE	LATITUDE
816	78.70791156	19.10187363	842	78.74242519	19.11029674
817	78.74573658	19.11396049	843	78.74206980	19.10682897
818	78.74280341	19.11174996	844	78.74073693	19.10430378
819	78.74216547	19.10792163	845	78.73944136	19.10152821
820	78.74195443	19.10591875	846	78.70463223	19.09634049
821	78.73961791	19.10424565	847	78.70519289	19.09690737
822	78.70413500	19.09562296	848	78.70570457	19.09745020
823	78.70370147	19.09488638	849	78.70619148	19.09827714
824	78.70281438	19.09346392	850	78.70655900	19.09905602
825	78.70156132	19.09106651	851	78.70690391	19.09978959
826	78.70123379	19.09050285	852	78.70711630	19.10063650
827	78.70029702	19.08890311	853	78.69990810	19.08812279
828	78.69951815	19.08726341	854	78.69663435	19.08294870
829	78.69791514	19.08428553	855	78.74669056	19.11476682
830	78.76686011	19.09104872	856	78.74381551	19.11244987
831	78.76751531	19.09170424	857	78.74225154	19.10915942
832	78.76819015	19.09235484	858	78.74130660	19.10545399
833	78.76888039	19.09300172	859	78.73960631	19.10265723
834	78.76954672	19.09364782	860	78.70323329	19.09414557
835	78.77019747	19.09430244	861	78.70237611	19.09267673
836	78.77088238	19.09493652	862	78.70204397	19.09194837
837	78.77154391	19.09558206	863	78.70069216	19.08966112
838	78.77219453	19.09625229	864	78.69918449	19.08650933
839	78.77286678	19.09688548	865	78.69874197	19.08571307
840	78.74719849	19.11563498	866	78.69730181	19.08365275
841	78.74466689	19.11309218	867	78.73994930	19.10058335

Geographic Coordinate System and WGS-84 Datum
0 0.175 0.35 0.7 1.05 1.4 KM


Continuation in SET 11

Executive Engineer
TDWSP Divn Mancheril

Superintending Engineer
TDWSP, Circle Nirmal

Chief Engineer
TDWSP, Hyderabad

**MAP SHOWING PROPOSED WATER PIPELINE AND STRUCTURES LAYOUT
FOR TELANGANA DRINKING WATER SUPPLY PROJECT.
(KADDAM SEGMENT-24, SET13) ADILABAD DISTRICT (WLM)**

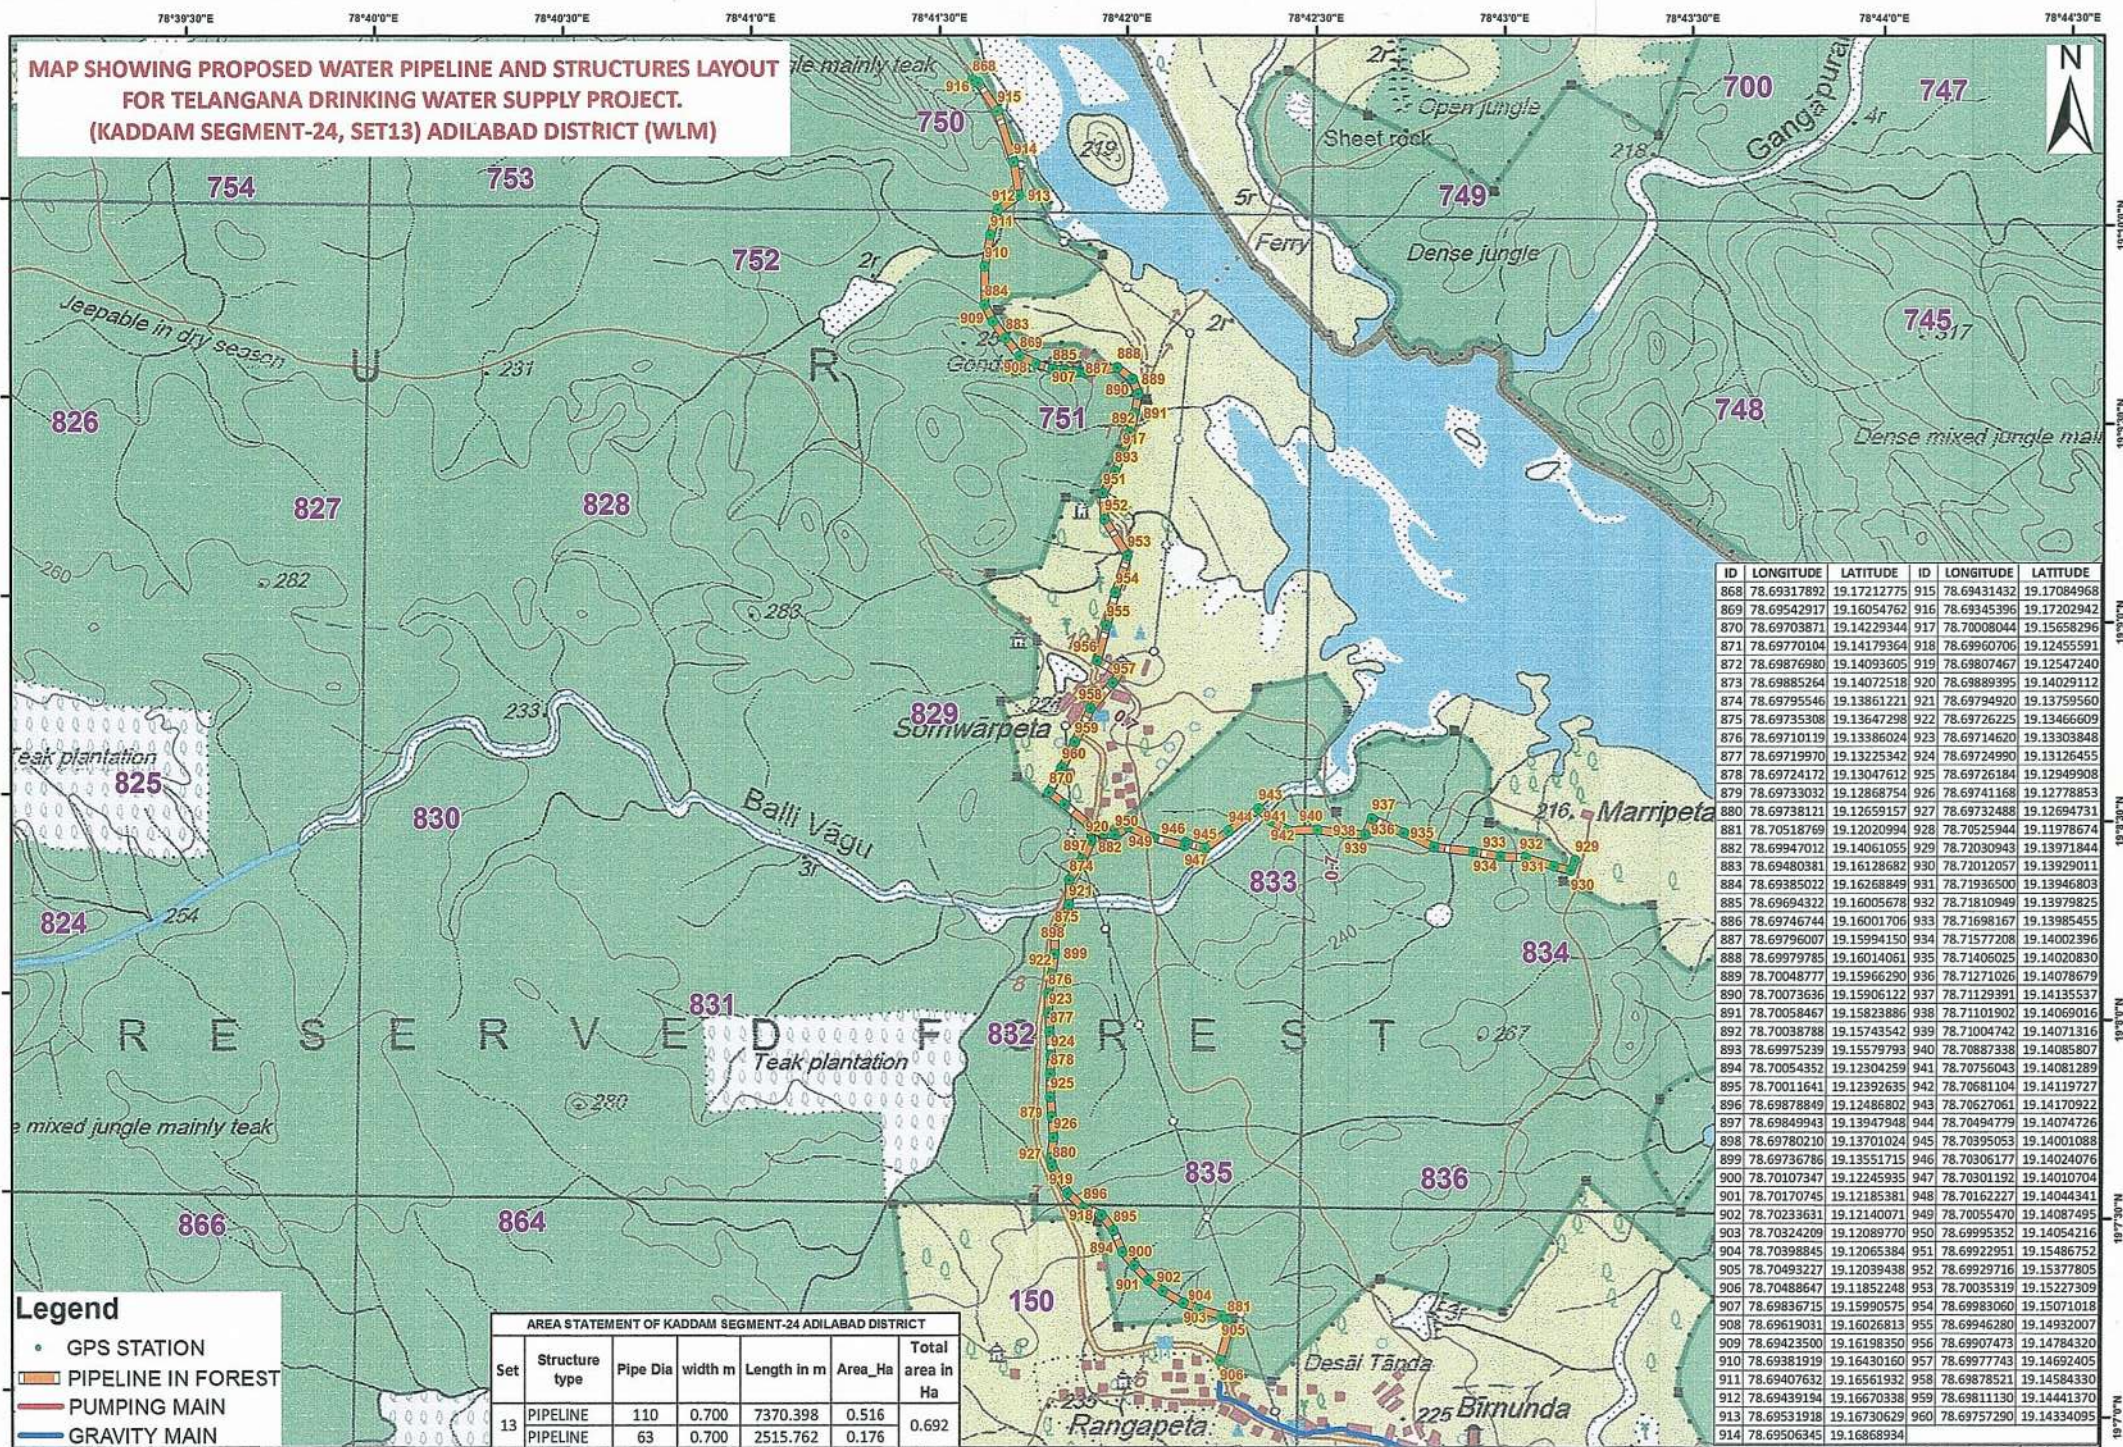

Legend

- GPS STATION
- PIPELINE IN FOREST
- PUMPING MAIN
- GRAVITY MAIN

AREA STATEMENT OF KADDAM SEGMENT-24 ADILABAD DISTRICT						
Set	Structure type	Pipe Dia	width m	Length in m	Area_Ha	Total area in Ha
13	PIPELINE	110	0.700	7370.398	0.516	0.692
	PIPELINE	63	0.700	2515.762	0.176	

ID	LONGITUDE	LATITUDE	ID	LONGITUDE	LATITUDE
868	78.69317892	19.17212775	915	78.69431432	19.17084968
869	78.69542917	19.16054762	916	78.69345396	19.17202942
870	78.69703871	19.14229344	917	78.70008044	19.15658296
871	78.69770104	19.14179364	918	78.69960706	19.12455591
872	78.69876980	19.14093605	919	78.69807467	19.12547240
873	78.69885264	19.14072518	920	78.69889395	19.14029112
874	78.69795546	19.13861221	921	78.69794920	19.13759560
875	78.69735308	19.13647298	922	78.69726225	19.13466609
876	78.69710119	19.13386024	923	78.69714620	19.13303848
877	78.69719970	19.13225342	924	78.69724990	19.13126455
878	78.69724172	19.13047612	925	78.69726184	19.12949908
879	78.69733032	19.12868754	926	78.69741168	19.12778853
880	78.69738121	19.12659157	927	78.69732488	19.12694731
881	78.70518769	19.12020994	928	78.70525944	19.11978674
882	78.69947012	19.14061055	929	78.72030943	19.13971844
883	78.69480381	19.16128682	930	78.72012057	19.13929111
884	78.69385022	19.16268849	931	78.71936500	19.13946803
885	78.69694322	19.16005678	932	78.71810949	19.13979825
886	78.69746744	19.16001706	933	78.71698167	19.13985455
887	78.69796007	19.15994150	934	78.71577208	19.14002396
888	78.69979785	19.16014061	935	78.71406025	19.14020830
889	78.70048777	19.15966290	936	78.71271026	19.14078679
890	78.70073636	19.15906122	937	78.71129391	19.14135537
891	78.70058467	19.15823886	938	78.71101902	19.14069016
892	78.70038788	19.15743542	939	78.71004742	19.14071316
893	78.69975239	19.15579793	940	78.70887338	19.14085807
894	78.70054352	19.12304259	941	78.70756043	19.14081289
895	78.70011641	19.12392635	942	78.70681104	19.14119727
896	78.69878849	19.12486802	943	78.70627061	19.14170922
897	78.69849943	19.13947948	944	78.70494779	19.14047426
898	78.69780210	19.13701024	945	78.70395053	19.14001088
899	78.69736786	19.13551715	946	78.70306177	19.14024076
900	78.70107347	19.12245935	947	78.70301192	19.14010704
901	78.70170745	19.12185381	948	78.70162227	19.14044341
902	78.70233631	19.12140071	949	78.70055470	19.14087495
903	78.70324209	19.12089770	950	78.69995352	19.14054216
904	78.70398845	19.12065384	951	78.69922951	19.15486752
905	78.70493227	19.12039438	952	78.69929716	19.15377805
906	78.70488647	19.11852248	953	78.70035319	19.15227309
907	78.69836715	19.15990575	954	78.69983060	19.15071018
908	78.69619031	19.16026813	955	78.69946280	19.14932007
909	78.69423500	19.16198350	956	78.69907473	19.14784320
910	78.69381919	19.16430160	957	78.69977743	19.14692405
911	78.69407632	19.16561932	958	78.69878521	19.14584330
912	78.69439194	19.16670338	959	78.69811130	19.14441370
913	78.69531918	19.16730629	960	78.69757290	19.14334095
914	78.69506345	19.16868934			


Geographic Coordinate System and WGS-84 Datum

Executive Engineer
TDWSP Divn Mancherla

Superintending Engineer
TDWSP, Circle Nirmal

Chief Engineer
TDWSP, Hyderabad

**MAP SHOWING PROPOSED WATER PIPELINE AND STRUCTURES LAYOUT
FOR TELANGANA DRINKING WATER SUPPLY PROJECT.
(KADDAM SEGMENT-24, SET14) ADILABAD DISTRICT (WLM)**

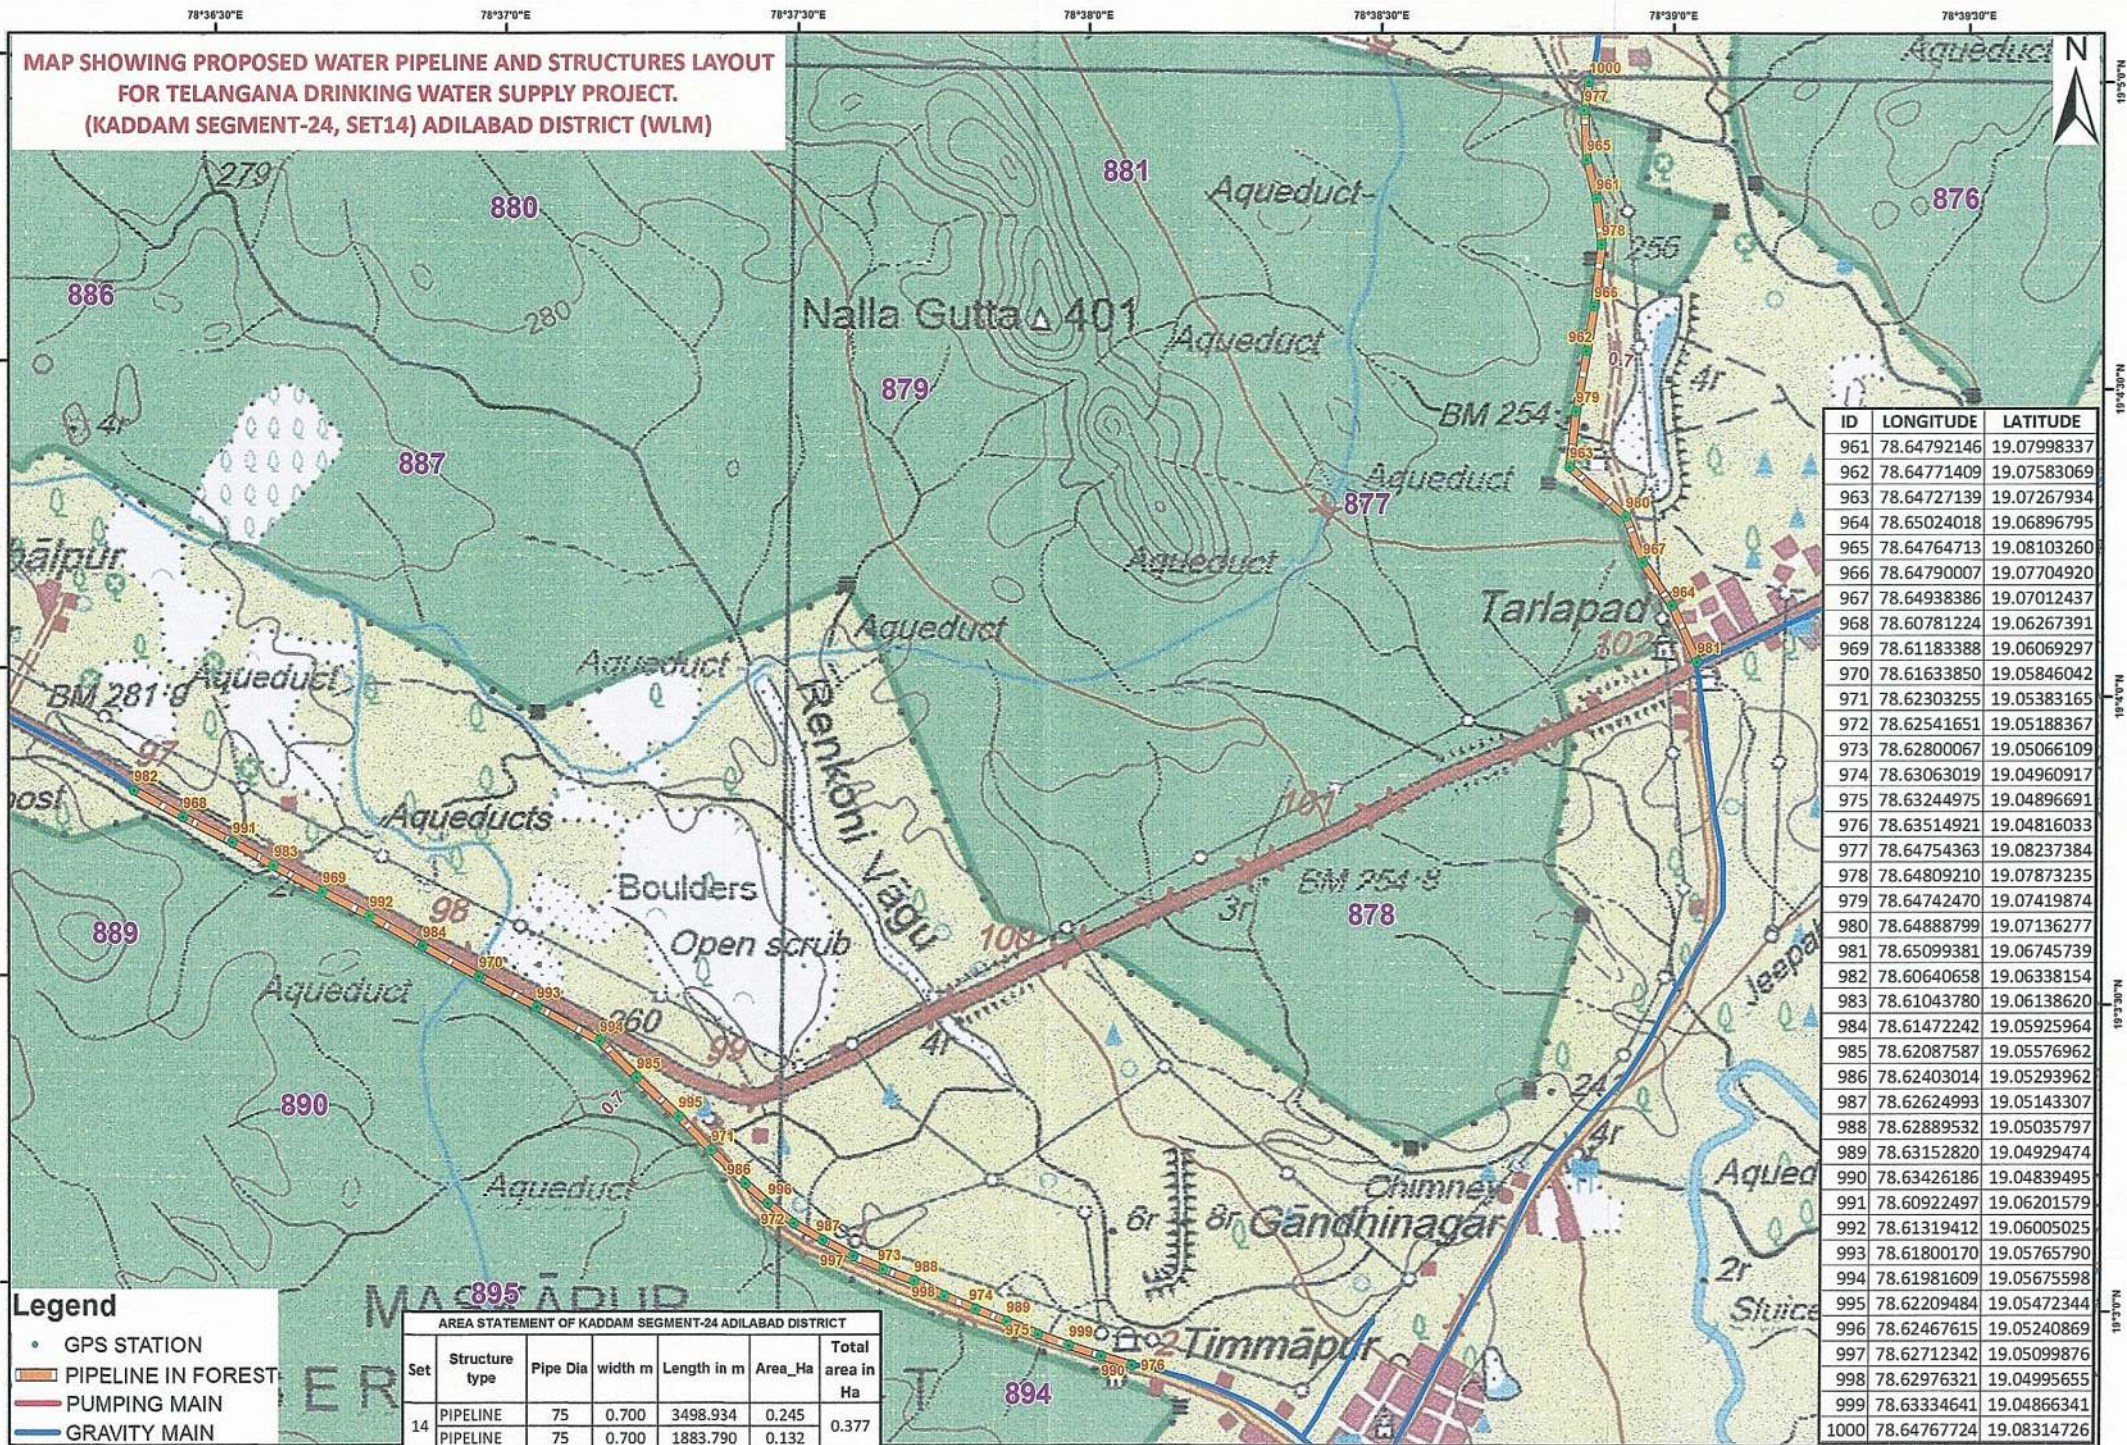

- Legend**
- GPS STATION
 - PIPELINE IN FOREST
 - PUMPING MAIN
 - GRAVITY MAIN

AREA STATEMENT OF KADDAM SEGMENT-24 ADILABAD DISTRICT						
Set	Structure type	Pipe Dia	width m	Length in m	Area_Ha	Total area in Ha
14	PIPELINE	75	0.700	3498.934	0.245	0.377
	PIPELINE	75	0.700	1883.790	0.132	

ID	LONGITUDE	LATITUDE
961	78.64792146	19.07998337
962	78.64771409	19.07583069
963	78.64727139	19.07267934
964	78.65024018	19.06896795
965	78.64764713	19.08103260
966	78.64790007	19.07704920
967	78.64938386	19.07012437
968	78.60781224	19.06267391
969	78.61183388	19.06069297
970	78.61633850	19.05846042
971	78.62303255	19.05383165
972	78.62541651	19.05188367
973	78.62800067	19.05066109
974	78.63063019	19.04960917
975	78.63244975	19.04896691
976	78.63514921	19.04816033
977	78.64754363	19.08237384
978	78.64809210	19.07873235
979	78.64742470	19.07419874
980	78.64888799	19.07136277
981	78.65099381	19.06745739
982	78.60640658	19.06338154
983	78.61043780	19.06138620
984	78.61472242	19.05925964
985	78.62087587	19.05576962
986	78.62403014	19.05293962
987	78.62624993	19.05143307
988	78.62889532	19.05035797
989	78.63152820	19.04929474
990	78.63426186	19.04839495
991	78.60922497	19.06201579
992	78.61319412	19.06005025
993	78.61800170	19.05765790
994	78.61981609	19.05675598
995	78.62209484	19.05472344
996	78.62467615	19.05240869
997	78.62712342	19.05099876
998	78.62976321	19.04995655
999	78.63334641	19.04866341
1000	78.64767724	19.08314726


Geographic Coordinate System and WGS-84 Datum

0 0.125 0.25 0.5 0.75 1 KM


[Signature]
Executive Engineer
TDWSP Divn Mancheral

[Signature]
Superintending Engineer
TDWSP. Circle Nirmal

[Signature]
Chief Engineer
TDWSP. Hyderabad

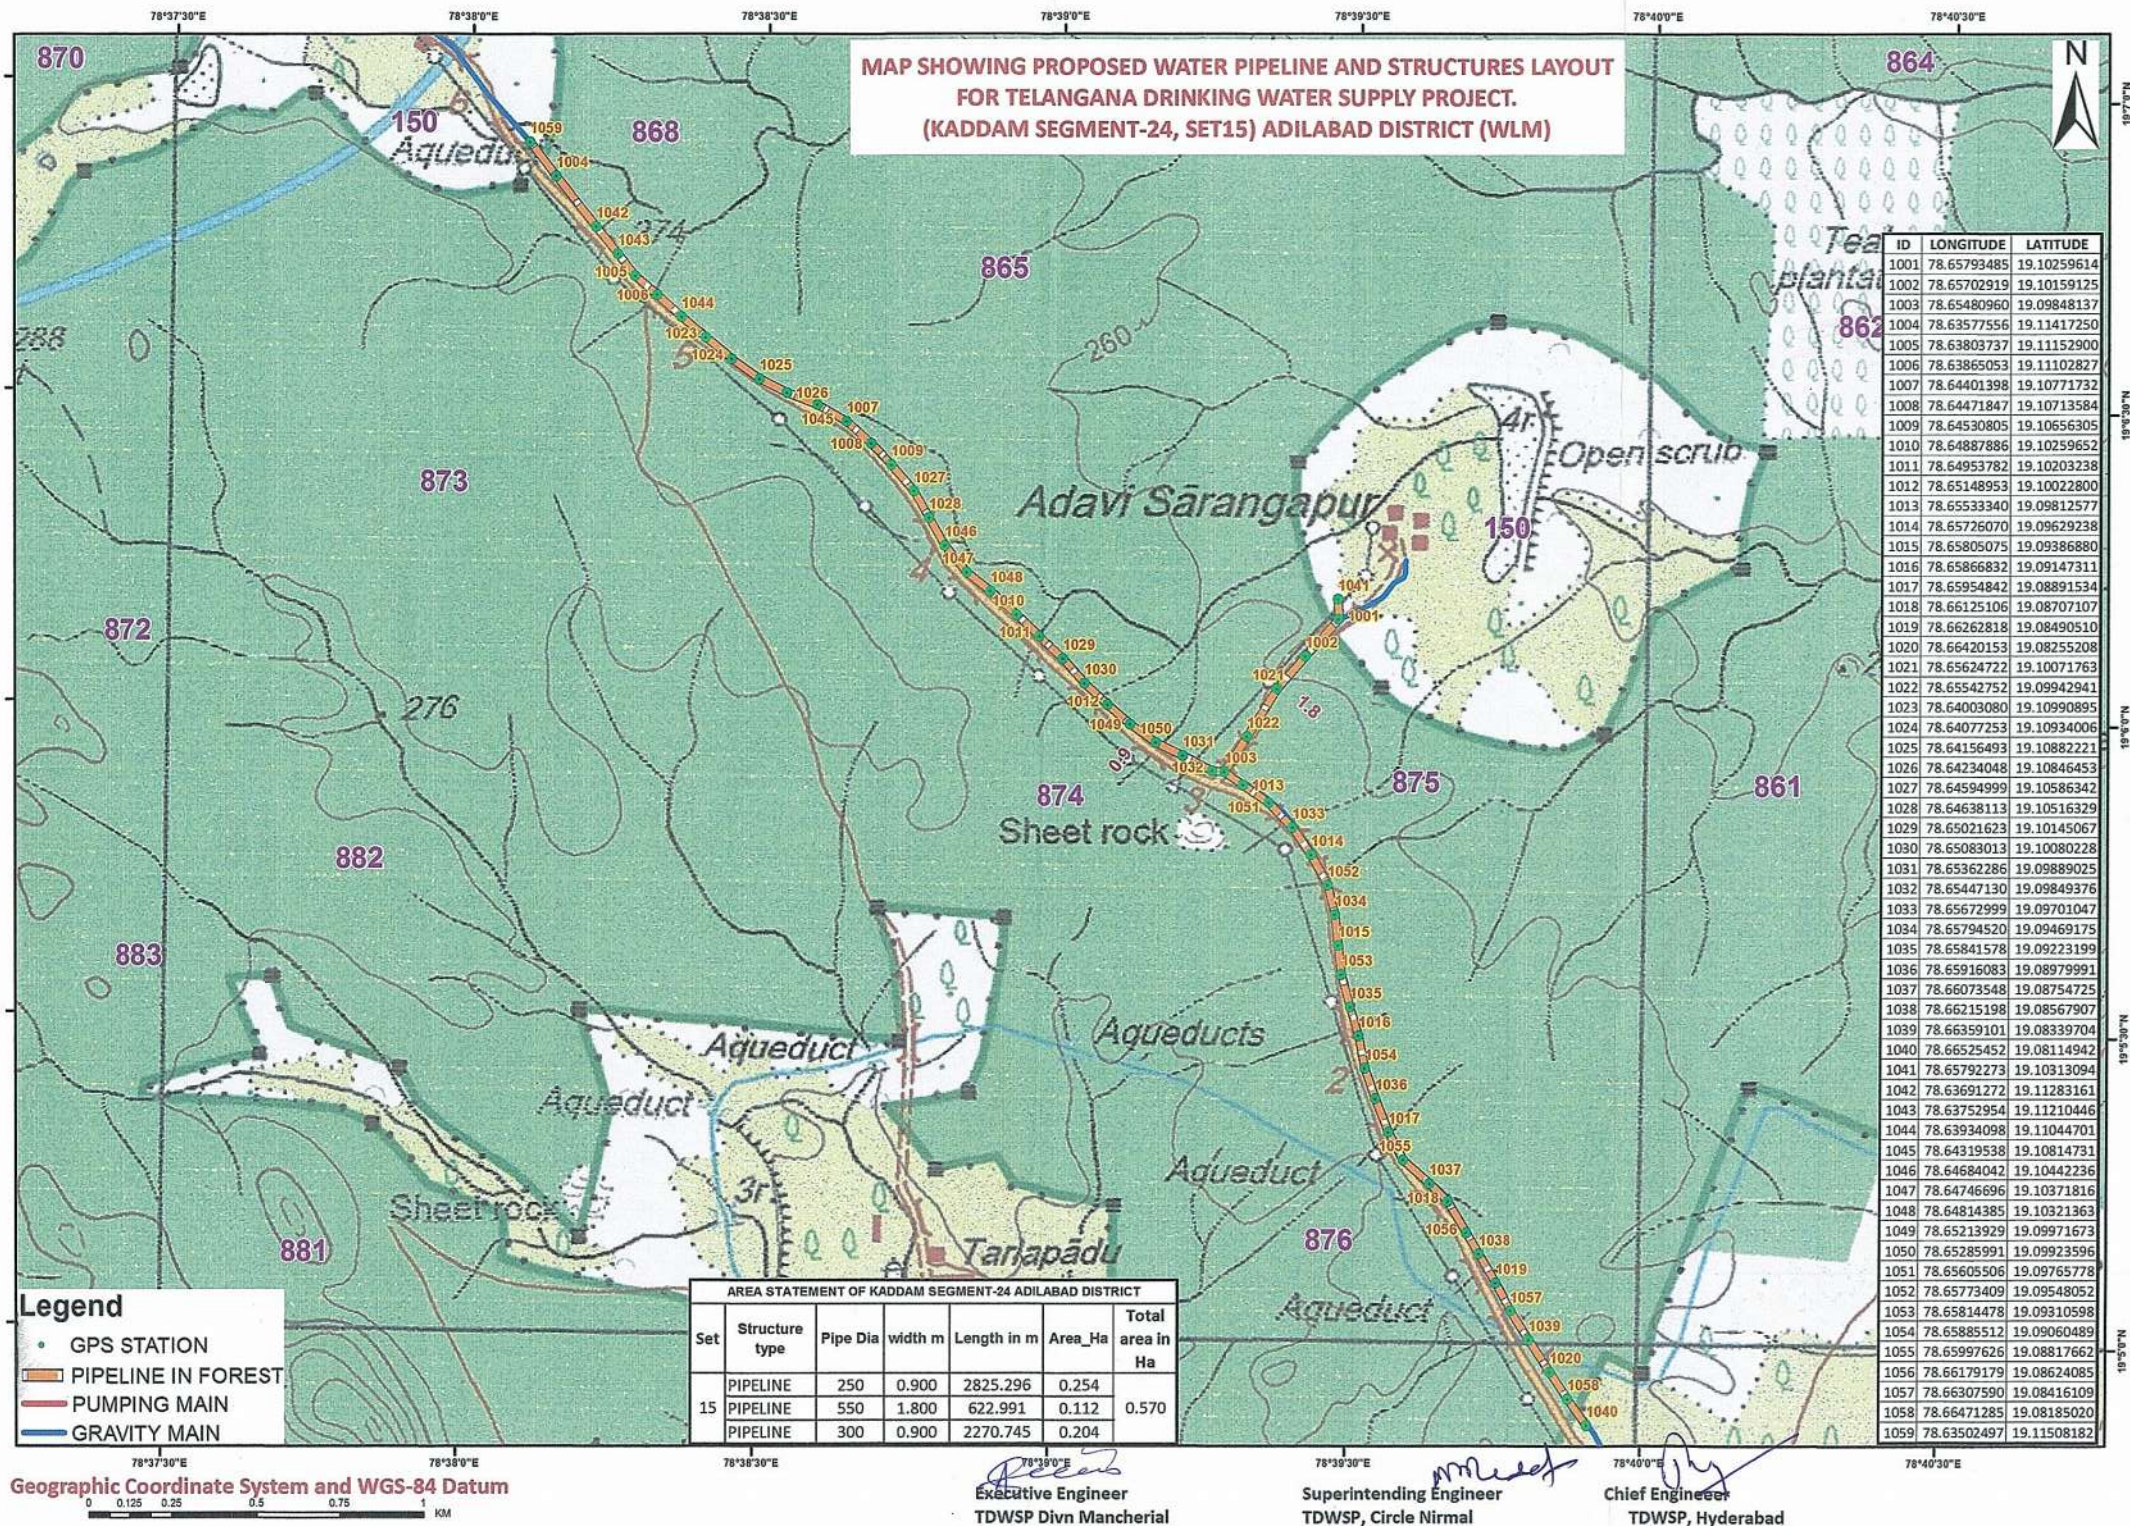

**MAP SHOWING PROPOSED WATER PIPELINE AND STRUCTURES LAYOUT
FOR TELANGANA DRINKING WATER SUPPLY PROJECT.
(KADDAM SEGMENT-24, SET16) ADILABAD DISTRICT (WLM)**

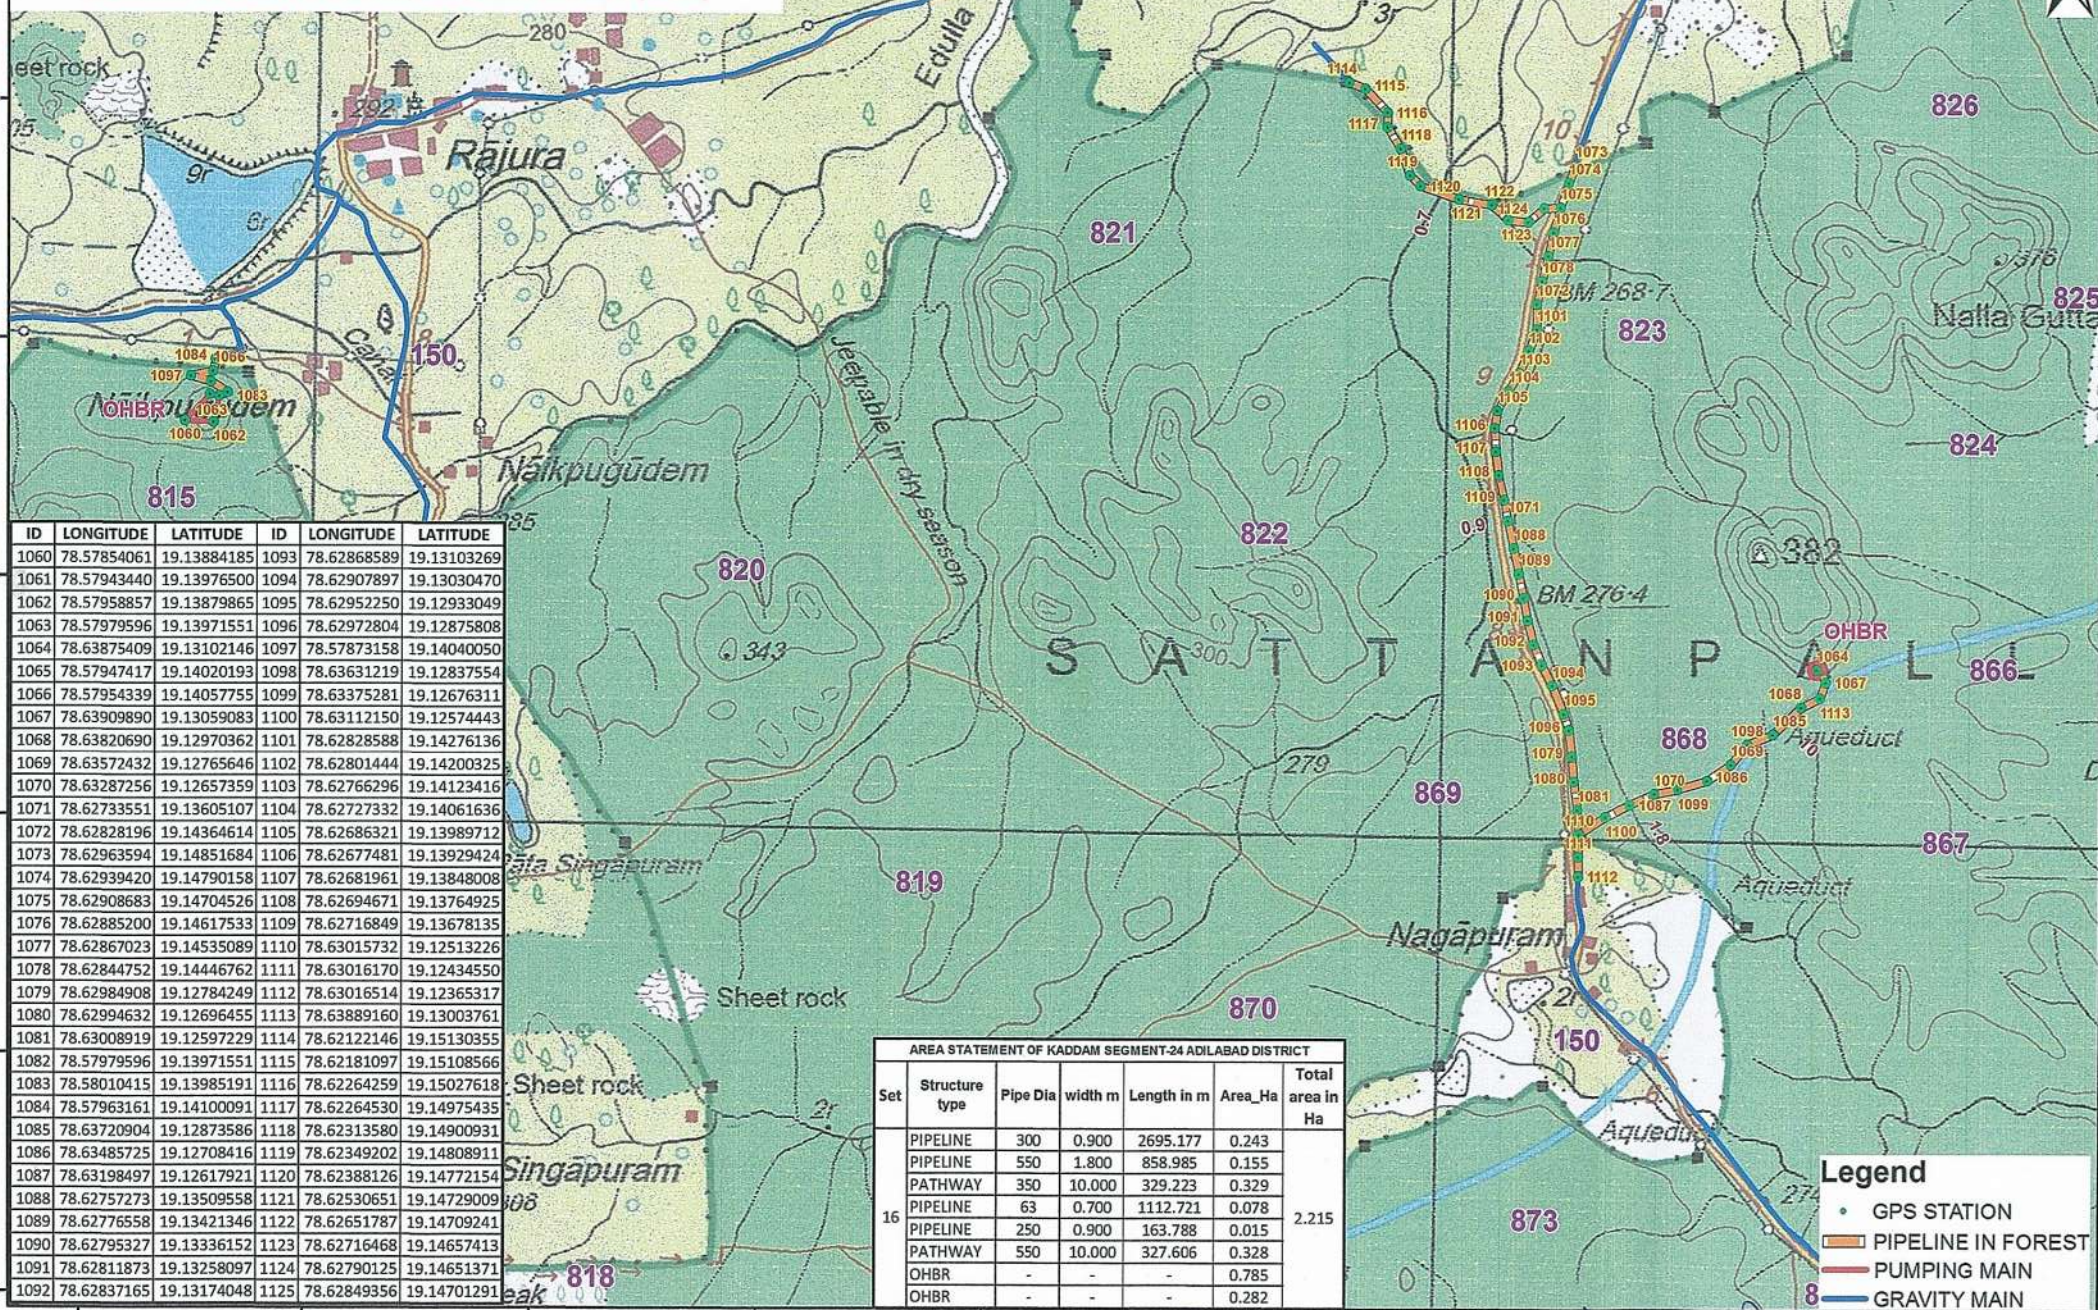

ID	LONGITUDE	LATITUDE	ID	LONGITUDE	LATITUDE
1060	78.57854061	19.13884185	1093	78.62868589	19.13103269
1061	78.57943440	19.13976500	1094	78.62907897	19.13030470
1062	78.57958857	19.13879865	1095	78.62952250	19.12933049
1063	78.57979596	19.13971551	1096	78.62972804	19.12875808
1064	78.63875409	19.13102146	1097	78.57873158	19.14040050
1065	78.57947417	19.14020193	1098	78.63631219	19.12837554
1066	78.57954339	19.14057755	1099	78.63375281	19.12676311
1067	78.63909890	19.13059083	1100	78.63112150	19.12574443
1068	78.63820690	19.12970362	1101	78.62828588	19.14276136
1069	78.63572432	19.12765646	1102	78.62801444	19.14200325
1070	78.63287256	19.12657359	1103	78.62766296	19.14123416
1071	78.62733551	19.13605107	1104	78.62727332	19.14061636
1072	78.62828196	19.14364614	1105	78.62686321	19.13989712
1073	78.62963594	19.14851684	1106	78.62677481	19.13929424
1074	78.62939420	19.14790158	1107	78.62681961	19.13848008
1075	78.62908683	19.14704526	1108	78.62694671	19.13764925
1076	78.62885200	19.14617533	1109	78.62716849	19.13678135
1077	78.62867023	19.14535089	1110	78.63015732	19.12513226
1078	78.62844752	19.14446762	1111	78.63016170	19.12434550
1079	78.62984908	19.12784249	1112	78.63016514	19.12365317
1080	78.62994632	19.12696455	1113	78.63889160	19.13003761
1081	78.63008919	19.12597229	1114	78.62122146	19.15130355
1082	78.57979596	19.13971551	1115	78.62181097	19.15108566
1083	78.58010415	19.13985191	1116	78.62264259	19.15027618
1084	78.57963161	19.14100091	1117	78.62264530	19.14975435
1085	78.63720904	19.12873586	1118	78.62313580	19.14900931
1086	78.63485725	19.12708416	1119	78.62349202	19.14808911
1087	78.63198497	19.12617921	1120	78.62388126	19.14772154
1088	78.62757273	19.13509558	1121	78.62530651	19.14729009
1089	78.62776558	19.13421346	1122	78.62651787	19.14709241
1090	78.62795327	19.13336152	1123	78.62716468	19.14657413
1091	78.62811873	19.13258097	1124	78.62790125	19.14651371
1092	78.62837165	19.13174048	1125	78.62849356	19.14701291

AREA STATEMENT OF KADDAM SEGMENT-24 ADILABAD DISTRICT						
Set	Structure type	Pipe Dia	width m	Length in m	Area_Ha	Total area in Ha
16	PIPELINE	300	0.900	2695.177	0.243	2.215
	PIPELINE	550	1.800	858.985	0.155	
	PATHWAY	350	10.000	329.223	0.329	
	PIPELINE	63	0.700	1112.721	0.078	
	PIPELINE	250	0.900	163.788	0.015	
	PATHWAY	550	10.000	327.606	0.328	
	OHBR	-	-	-	0.785	
	OHBR	-	-	-	0.282	

Legend


- GPS STATION
- PIPELINE IN FOREST
- PUMPING MAIN
- GRAVITY MAIN

Geographic Coordinate System and WGS-84 Datum
0 0.15 0.3 0.6 0.9 1.2 KM

Executive Engineer
TDWSP Divn Mancherial

Superintending Engineer
TDWSP, Circle Nirmal

Chief Engineer
TDWSP, Hyderabad

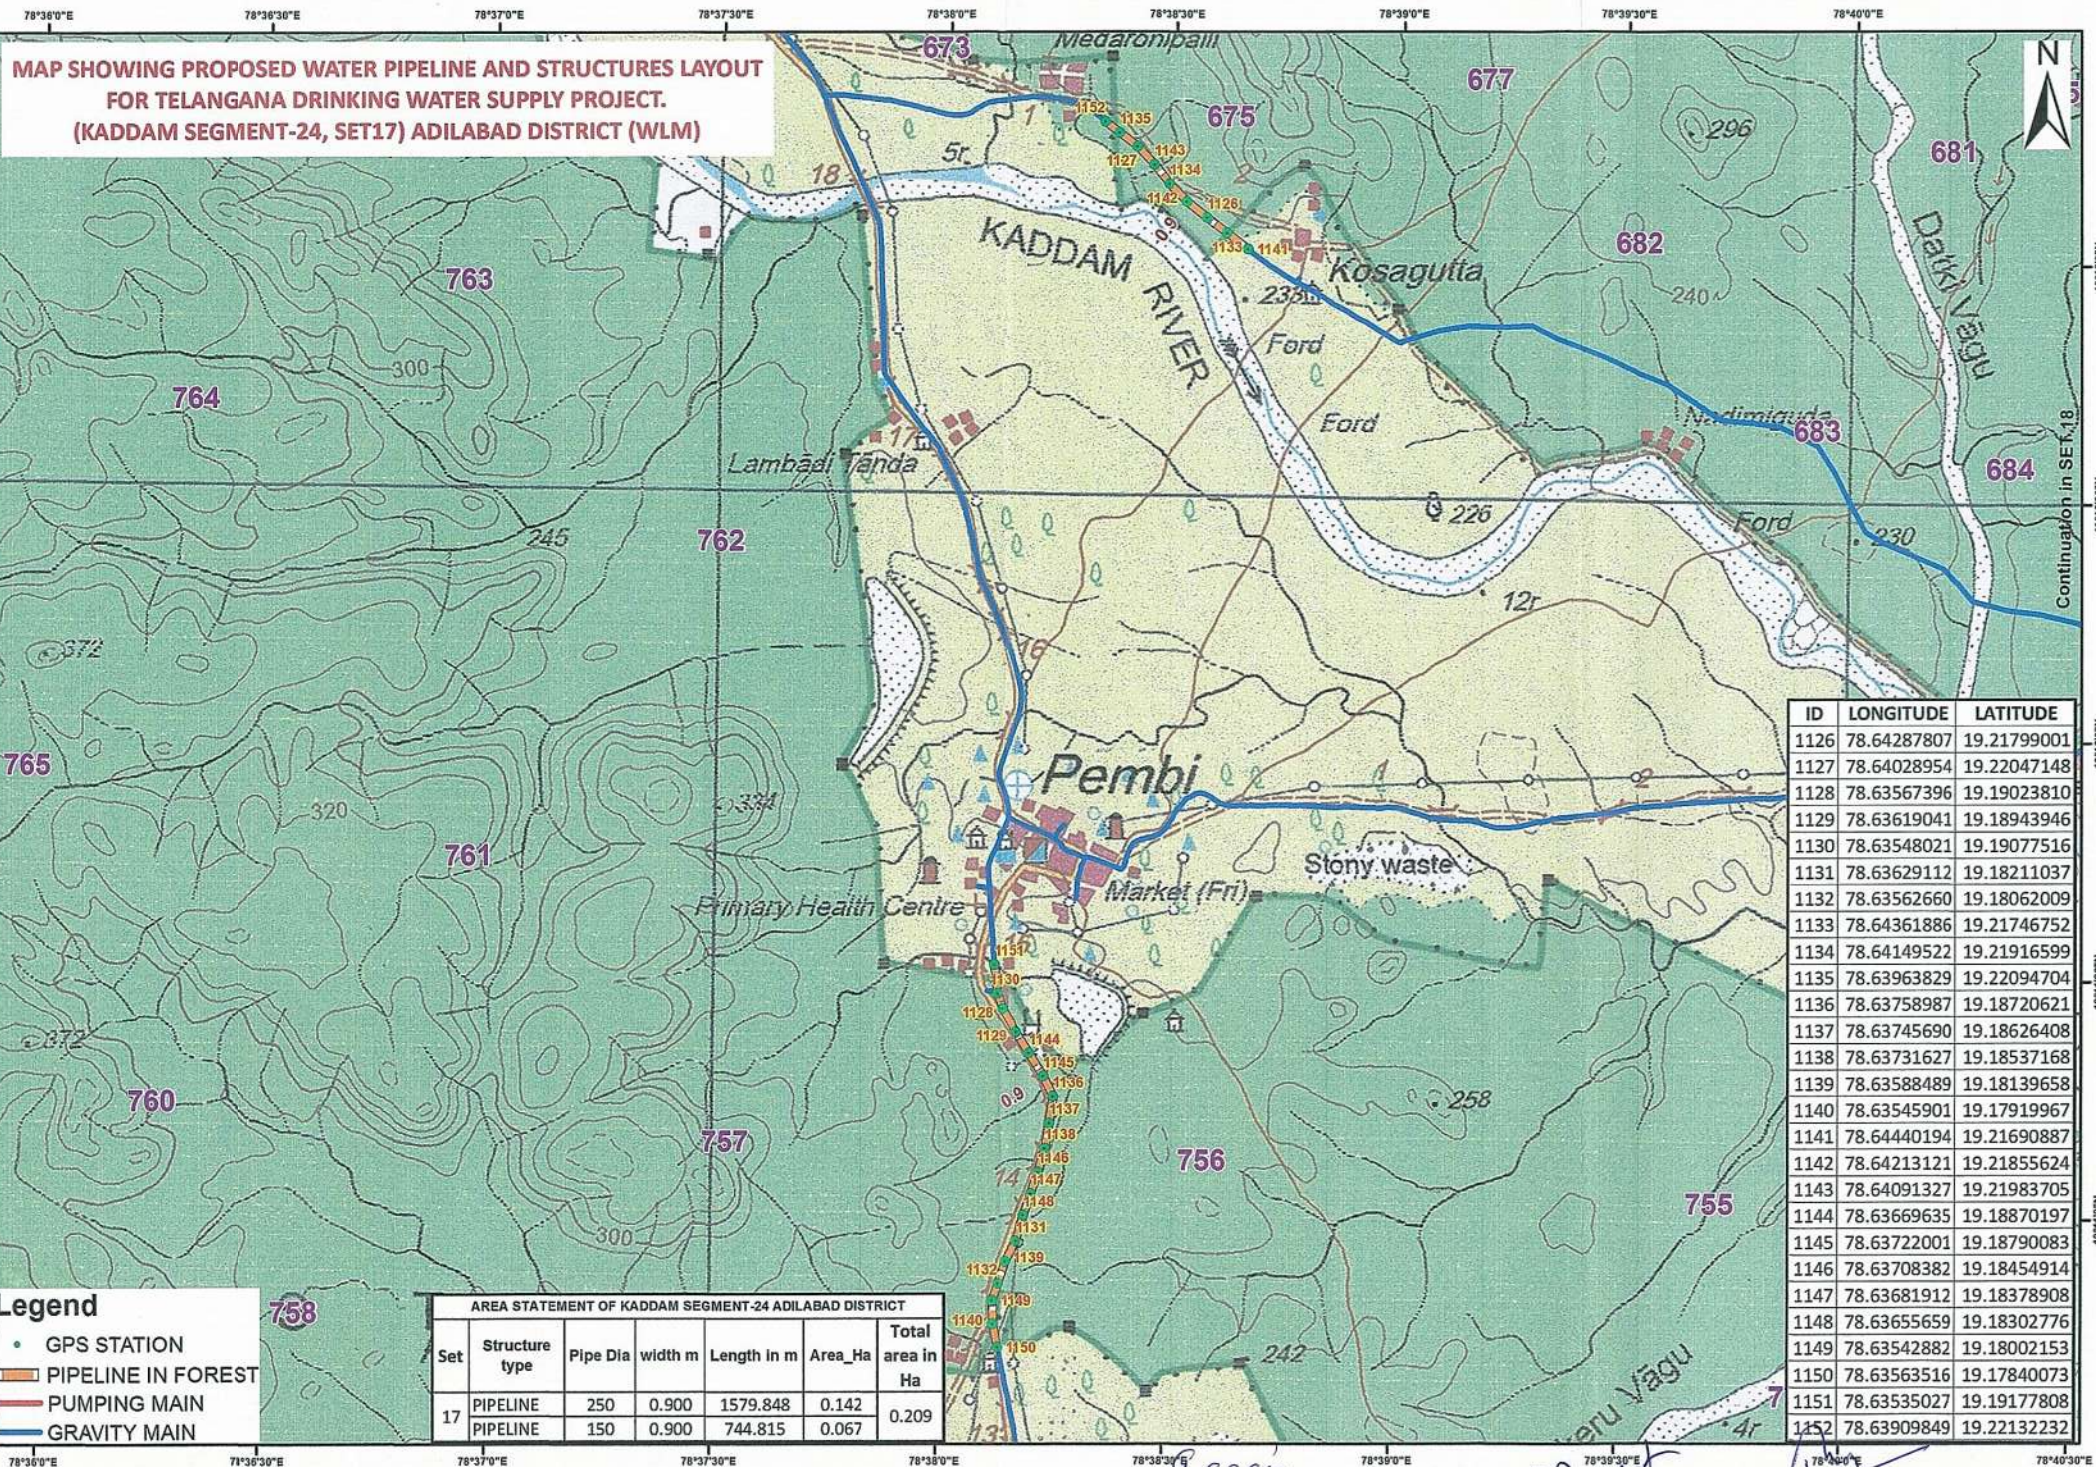

Legend

- GPS STATION
- PIPELINE IN FOREST
- PUMPING MAIN
- GRAVITY MAIN

AREA STATEMENT OF KADDAM SEGMENT-24 ADILABAD DISTRICT						
Set	Structure type	Pipe Dia	width m	Length in m	Area_Ha	Total area in Ha
17	PIPELINE	250	0.900	1579.848	0.142	0.209
	PIPELINE	150	0.900	744.815	0.067	

ID	LONGITUDE	LATITUDE
1126	78.64287807	19.21799001
1127	78.64028954	19.22047148
1128	78.63567396	19.19023810
1129	78.63619041	19.18943946
1130	78.63548021	19.19077516
1131	78.63629112	19.18211037
1132	78.63562660	19.18062009
1133	78.64361886	19.21746752
1134	78.64149522	19.21916599
1135	78.63963829	19.22094704
1136	78.63758987	19.18720621
1137	78.63745690	19.18626408
1138	78.63731627	19.18537168
1139	78.63588489	19.18139658
1140	78.63545901	19.17919967
1141	78.64440194	19.21690887
1142	78.64213121	19.21855624
1143	78.64091327	19.21983705
1144	78.63669635	19.18870197
1145	78.63722001	19.18790083
1146	78.63708382	19.18454914
1147	78.63681912	19.18378908
1148	78.63655659	19.18302776
1149	78.63542882	19.18002153
1150	78.63563516	19.17840073
1151	78.63535027	19.19177808
1152	78.63909849	19.22132232

Geographic Coordinate System and WGS-84 Datum

Executive Engineer
TDWSP Divn Mancherial

Superintending Engineer
TDWSP, Circle Nirmal

Chief Engineer
TDWSP, Hyderabad

**MAP SHOWING PROPOSED WATER PIPELINE AND STRUCTURES LAYOUT
FOR TELANGANA DRINKING WATER SUPPLY PROJECT.
(KADDAM SEGMENT-24, SET18) ADILABAD DISTRICT (WLM)**

ID	LONGITUDE	LATITUDE	ID	LONGITUDE	LATITUDE
1153	78.69545695	19.19194176	1197	78.66721739	19.20729733
1154	78.69541097	19.19093752	1198	78.66399441	19.21094358
1155	78.69529587	19.19028328	1199	78.65994615	19.21237777
1156	78.69587913	19.18922141	1200	78.65666894	19.21363824
1157	78.65141789	19.21416876	1201	78.65372276	19.21429089
1158	78.72593049	19.19700582	1202	78.65004821	19.21375466
1159	78.72331108	19.19639927	1203	78.72664934	19.19856328
1160	78.71864816	19.19323022	1204	78.72475971	19.19638133
1161	78.71628927	19.19040950	1205	78.72004215	19.19393031
1162	78.69716293	19.19306223	1206	78.71669701	19.19133793
1163	78.69340821	19.19448487	1207	78.69858967	19.19273919
1164	78.69053857	19.19601182	1208	78.69548128	19.19346114
1165	78.68935564	19.19667141	1209	78.69163896	19.19538685
1166	78.68587677	19.19888939	1210	78.68888766	19.19731639
1167	78.68099867	19.19915528	1211	78.68469959	19.19912101
1168	78.67920674	19.20020048	1212	78.68212147	19.19903638
1169	78.67757556	19.20254604	1213	78.67828653	19.20108821
1170	78.67509074	19.20418678	1214	78.67677830	19.20304690
1171	78.67069367	19.20549914	1215	78.67368733	19.20449637
1172	78.66795503	19.20690187	1216	78.67119678	19.20492350
1173	78.66606883	19.20933071	1217	78.66897293	19.20648410
1174	78.66310484	19.21106667	1218	78.66653724	19.20847915
1175	78.66082992	19.21183410	1219	78.66542537	19.21028777
1176	78.65771501	19.21327428	1220	78.66189644	19.21114617
1177	78.65489185	19.21437729	1221	78.65887697	19.21275527
1178	78.65093852	19.21515905	1222	78.65579539	19.21393652
1179	78.64705346	19.21644717	1223	78.65254288	19.21434859
1180	78.70303570	19.19251202	1224	78.70912239	19.18973793
1181	78.70041444	19.19264783	1225	78.70721003	19.19178464
1182	78.72635318	19.19775295	1226	78.70455615	19.19248262
1183	78.72246454	19.19581334	1227	78.70241961	19.19226299
1184	78.72104214	19.19484140	1228	78.70154532	19.19195111
1185	78.71739991	19.19230561	1229	78.69470846	19.18693674
1186	78.69786675	19.19290132	1230	78.69332082	19.18780046
1187	78.69450342	19.19392596	1231	78.69561661	19.18863074
1188	78.69230580	19.19503374	1232	78.71496073	19.18776327
1189	78.68807750	19.19777080	1233	78.71392870	19.18813674
1190	78.68710439	19.19831113	1234	78.71268950	19.18846705
1191	78.68333024	19.19923236	1235	78.71152436	19.18901764
1192	78.68020760	19.19960825	1236	78.71021704	19.18950046
1193	78.67741928	19.20174219	1237	78.71625470	19.18915838
1194	78.67585875	19.20364647	1238	78.71599090	19.19098870
1195	78.67255351	19.20460414	1239	78.67702806	19.20114222
1196	78.67006871	19.20607279	1240	78.69431896	19.18666118

AREA STATEMENT OF KADDAM SEGMENT-24 ADILABAD DISTRICT						
Set	Structure type	Pipe Dia	width m	Length in m	Area_Ha	Total area in Ha
18	PIPELINE	125	0.700	2261.460	0.158	0.802
	PIPELINE	63	0.700	1635.382	0.114	
	PIPELINE	75	0.700	820.111	0.057	
	PIPELINE	63	0.700	71.404	0.005	
	PIPELINE	75	0.700	78.151	0.005	
	PIPELINE	150	0.900	3443.726	0.310	
	PIPELINE	140	0.700	2179.249	0.153	


Geographic Coordinate System and WGS-84 Datum

0 0.175 0.35 0.7 1.05 1.4 KM


Executive Engineer
TDWSP Divn Mancherial

Superintending Engineer
TDWSP, Circle Nirmal

Chief Engineer
TDWSP, Hyderabad

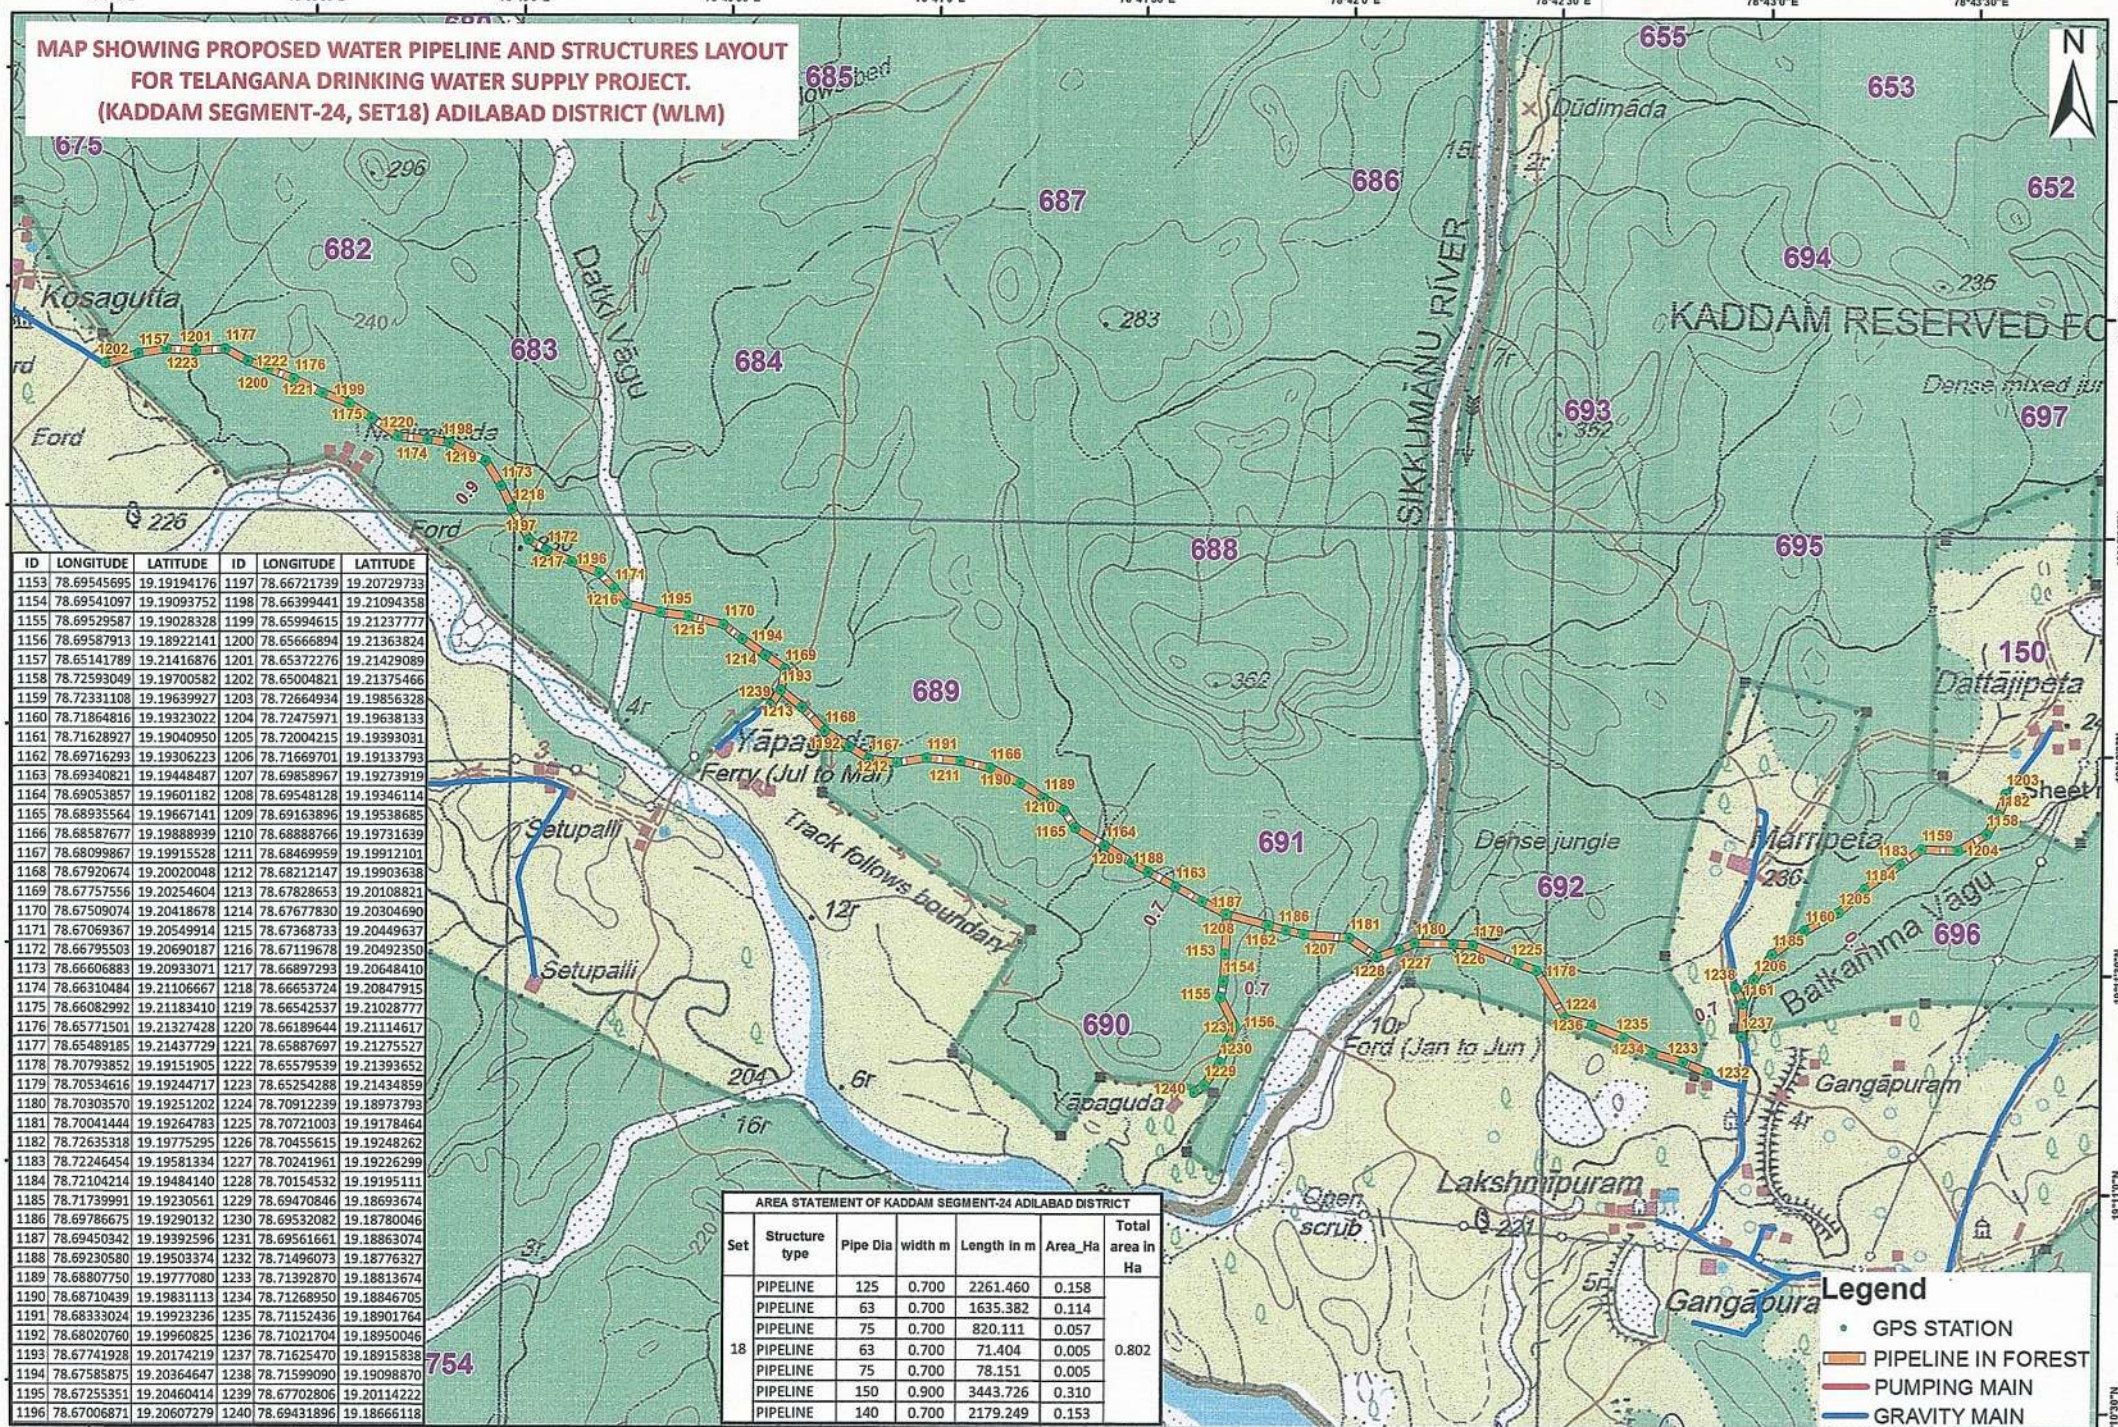

MAP SHOWING PROPOSED WATER PIPELINE AND STRUCTURES LAYOUT
FOR TELANGANA DRINKING WATER SUPPLY PROJECT.
(KADDAM SEGMENT-24, SET19) ADILABAD DISTRICT (WLM)

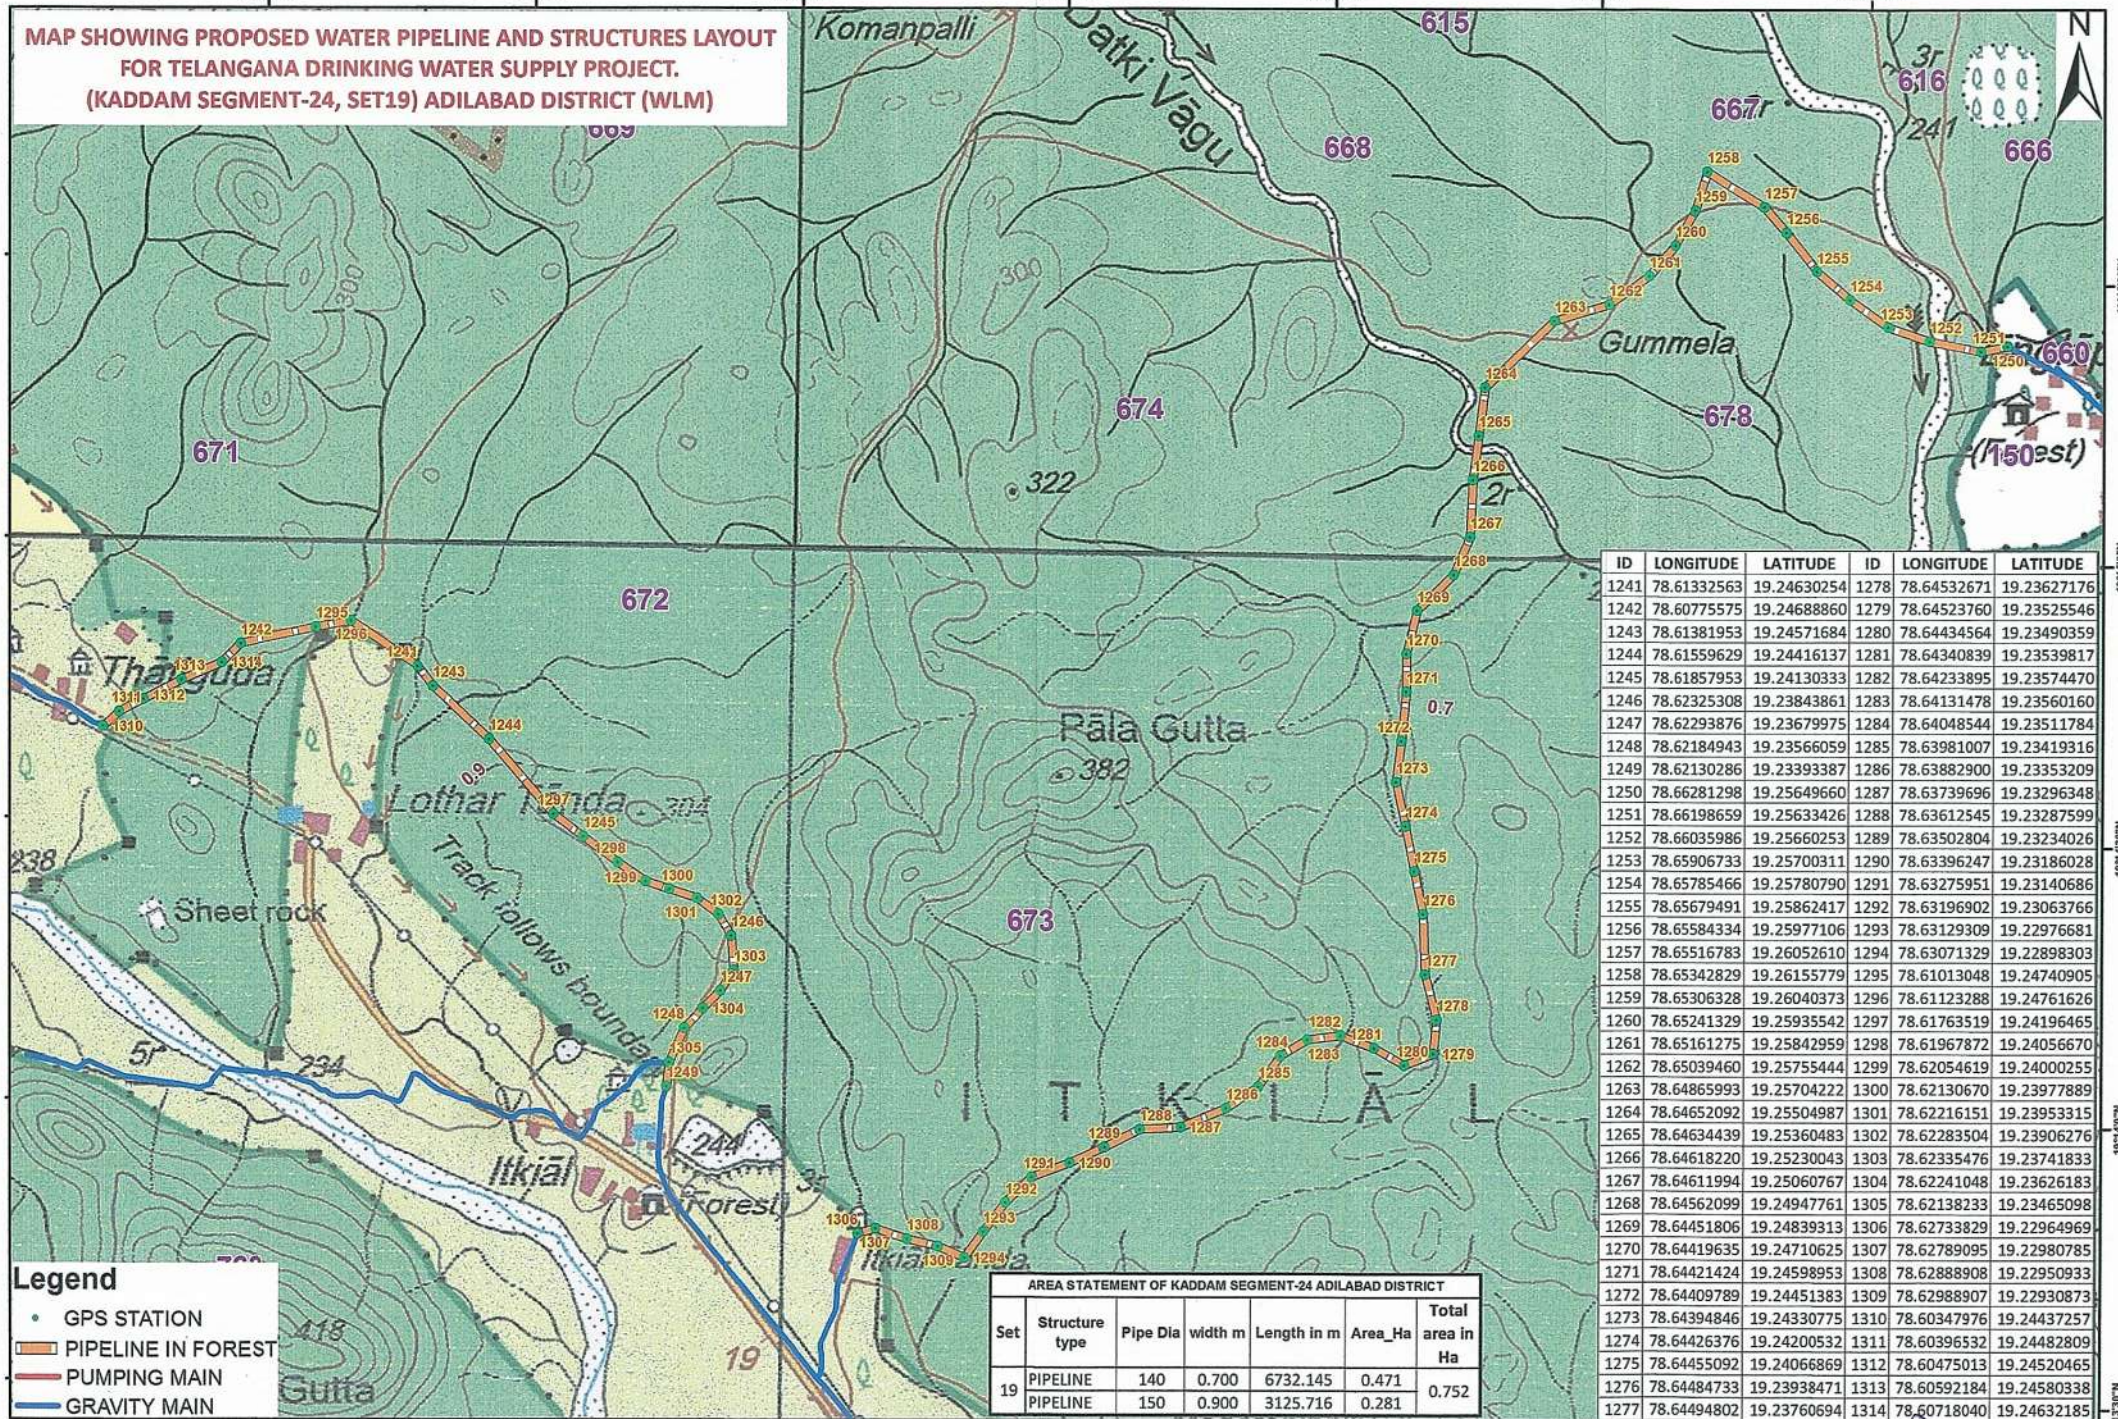

Legend

- GPS STATION
- PIPELINE IN FOREST
- PUMPING MAIN
- GRAVITY MAIN

AREA STATEMENT OF KADDAM SEGMENT-24 ADILABAD DISTRICT						
Set	Structure type	Pipe Dia	width m	Length in m	Area_Ha	Total area in Ha
19	PIPELINE	140	0.700	6732.145	0.471	0.752
	PIPELINE	150	0.900	3125.716	0.281	

ID	LONGITUDE	LATITUDE	ID	LONGITUDE	LATITUDE
1241	78.61332563	19.24630254	1278	78.64532671	19.23627176
1242	78.60775575	19.24688860	1279	78.64523760	19.23525546
1243	78.61381953	19.24571684	1280	78.64434564	19.23490359
1244	78.61559629	19.24416137	1281	78.64340839	19.23539817
1245	78.61857953	19.24130333	1282	78.64233895	19.23574470
1246	78.62325308	19.23843861	1283	78.64131478	19.23560160
1247	78.62293876	19.23679975	1284	78.64048544	19.23511784
1248	78.62184943	19.23566059	1285	78.63981007	19.23419316
1249	78.62130286	19.23393387	1286	78.63882900	19.23353209
1250	78.66281298	19.25649660	1287	78.63739696	19.23296348
1251	78.66198659	19.25633426	1288	78.63612545	19.23287599
1252	78.66035986	19.25660253	1289	78.63502804	19.23234026
1253	78.65906733	19.25700311	1290	78.63396247	19.23186028
1254	78.65785466	19.25780790	1291	78.63275951	19.23140686
1255	78.65679491	19.25862417	1292	78.63196902	19.23063766
1256	78.65584334	19.25977106	1293	78.63129309	19.22976681
1257	78.65516783	19.26052610	1294	78.63071329	19.22898303
1258	78.65342829	19.26155779	1295	78.61013048	19.24740905
1259	78.65306328	19.26040373	1296	78.61123288	19.24761626
1260	78.65241329	19.25935542	1297	78.61763519	19.24196465
1261	78.65161275	19.25842959	1298	78.61967872	19.24056670
1262	78.65039460	19.25755444	1299	78.62054619	19.24000255
1263	78.64865993	19.25704222	1300	78.62130670	19.23977889
1264	78.64652092	19.25504987	1301	78.62216151	19.23953315
1265	78.64634439	19.25360483	1302	78.62283504	19.23906276
1266	78.64618220	19.25230043	1303	78.62335476	19.23741833
1267	78.64611994	19.25060767	1304	78.62241048	19.23626183
1268	78.64562099	19.24947761	1305	78.62138233	19.23465098
1269	78.64451806	19.24839313	1306	78.62733829	19.22964969
1270	78.64419635	19.24710625	1307	78.62789095	19.22980785
1271	78.64421424	19.24598953	1308	78.62888908	19.22950933
1272	78.64409789	19.24451383	1309	78.62988907	19.22930873
1273	78.64394846	19.24330775	1310	78.63034796	19.24437257
1274	78.64426376	19.24200532	1311	78.630396532	19.24482809
1275	78.64455092	19.24066869	1312	78.60475013	19.24520465
1276	78.64484733	19.23938471	1313	78.60592184	19.24580338
1277	78.64494802	19.23760694	1314	78.60718040	19.24632185


Geographic Coordinate System and WGS-84 Datum

0 0.125 0.25 0.5 0.75 1 KM

Executive Engineer
TDWSP Divn Mancherla

Superintending Engineer
TDWSP, Circle Nirmal

Chief Engineer
TDWSP, Hyderabad

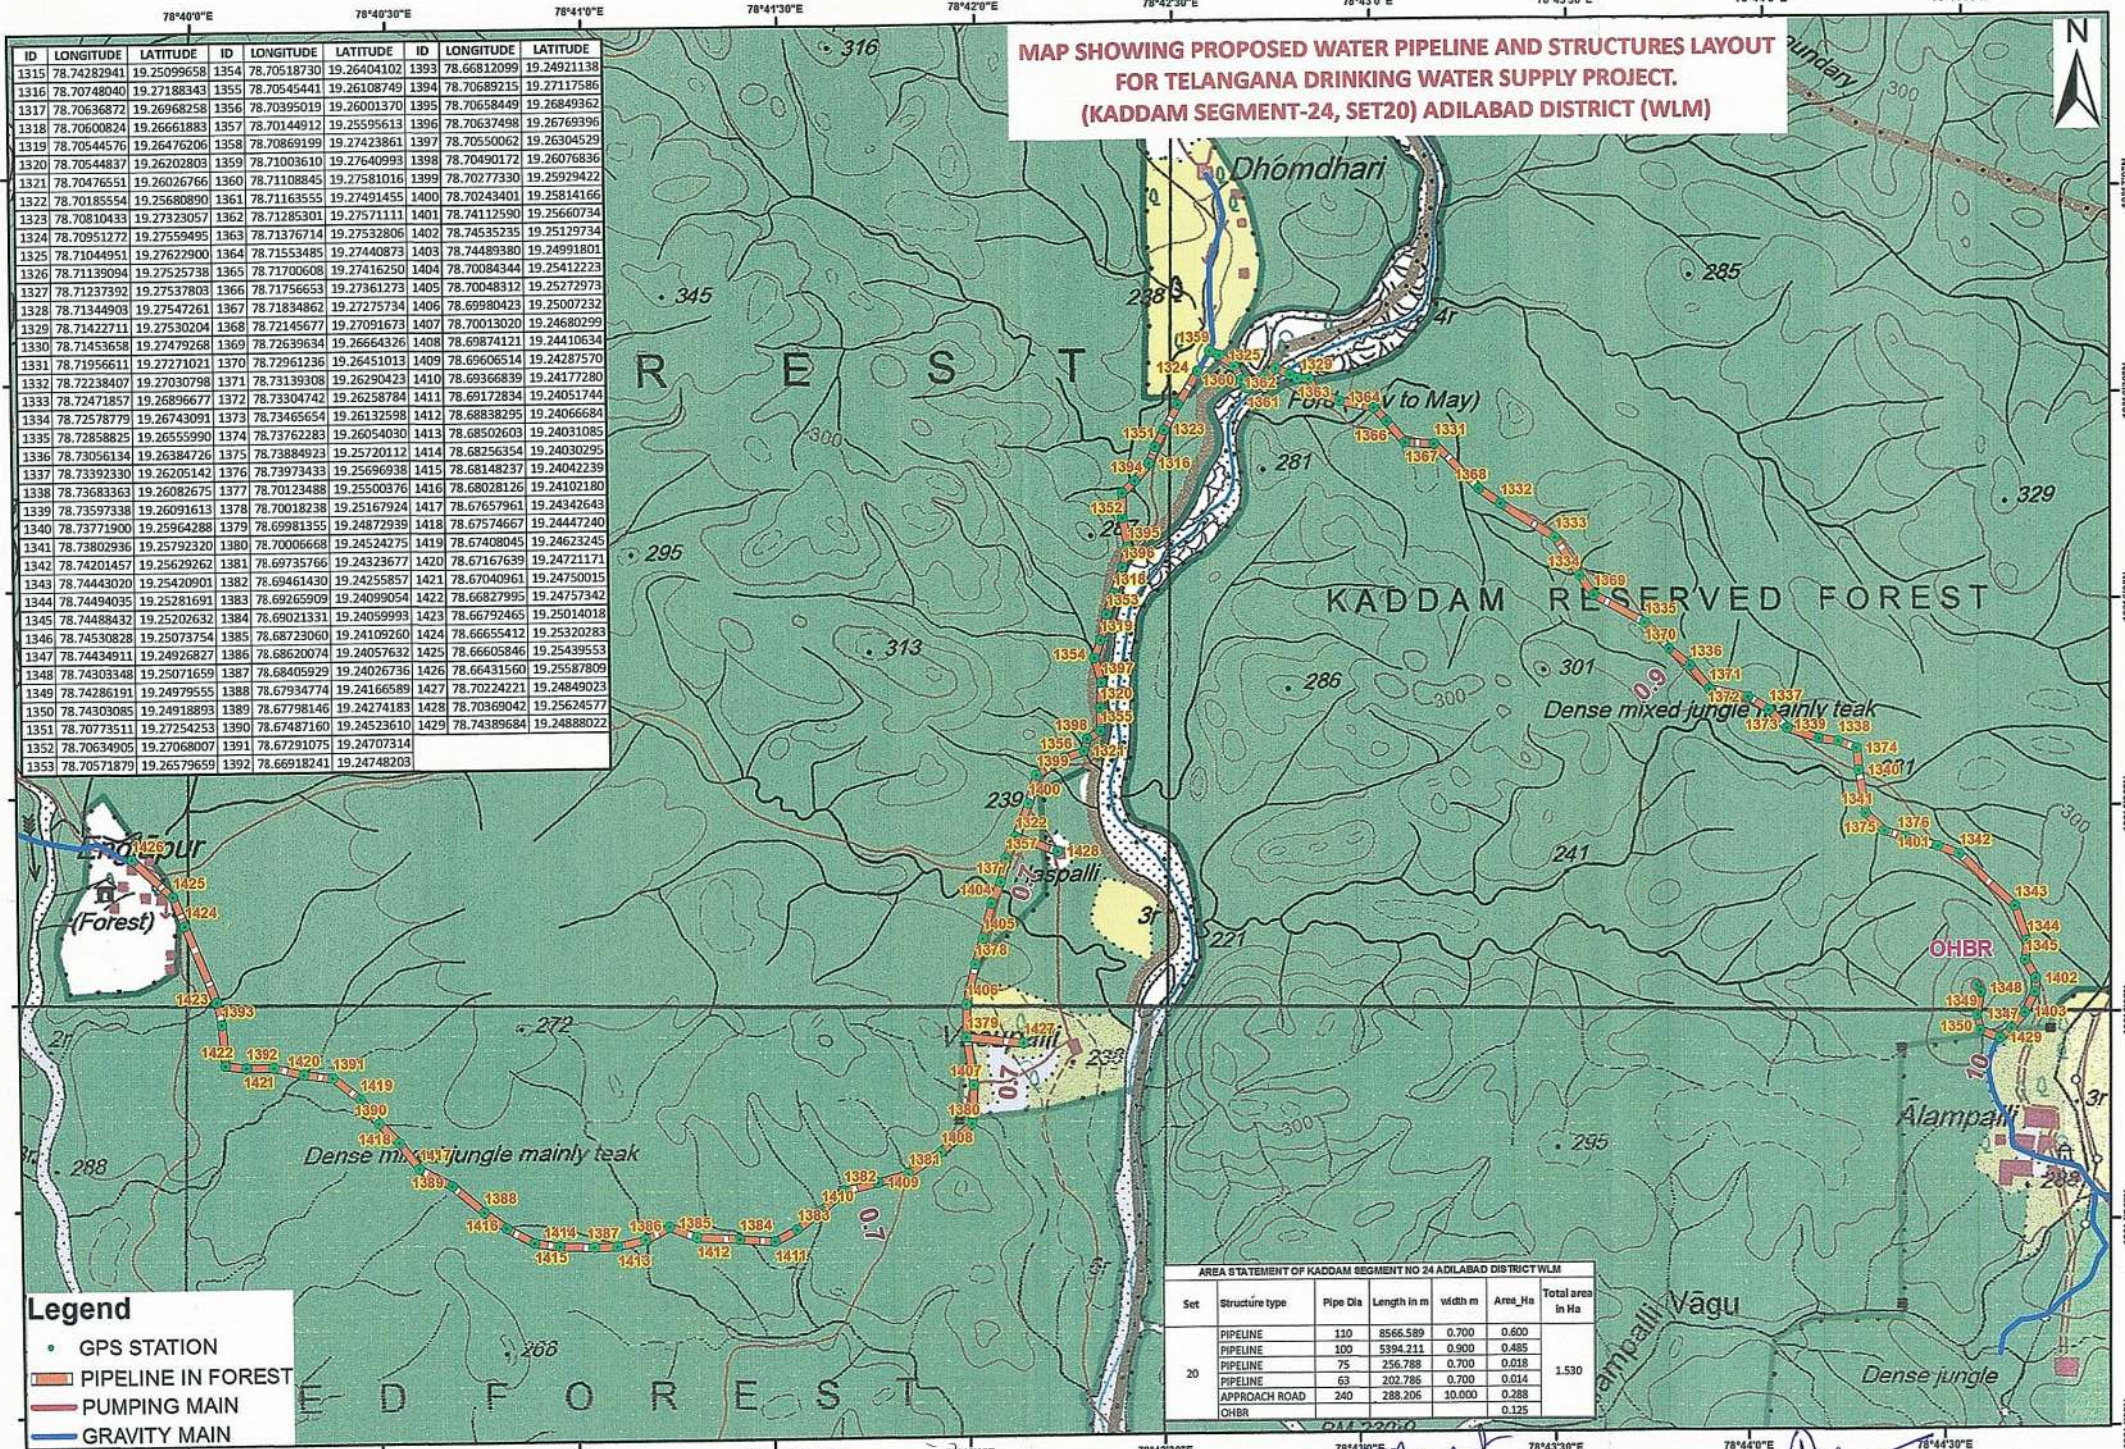


Geographic Coordinate System and WGS-84 Datum

Executive Engineer
TDWSP Divn Mancherial

Superintending Engineer
TDWSP Circle Nirmal

Chief Engineer
TDWSP Hyderabad

**MAP SHOWING PROPOSED WATER PIPELINE AND STRUCTURES LAYOUT
FOR TELANGANA DRINKING WATER SUPPLY PROJECT.
(KADDAM SEGMENT-24, SET21) ADILABAD DISTRICT (WLM)**

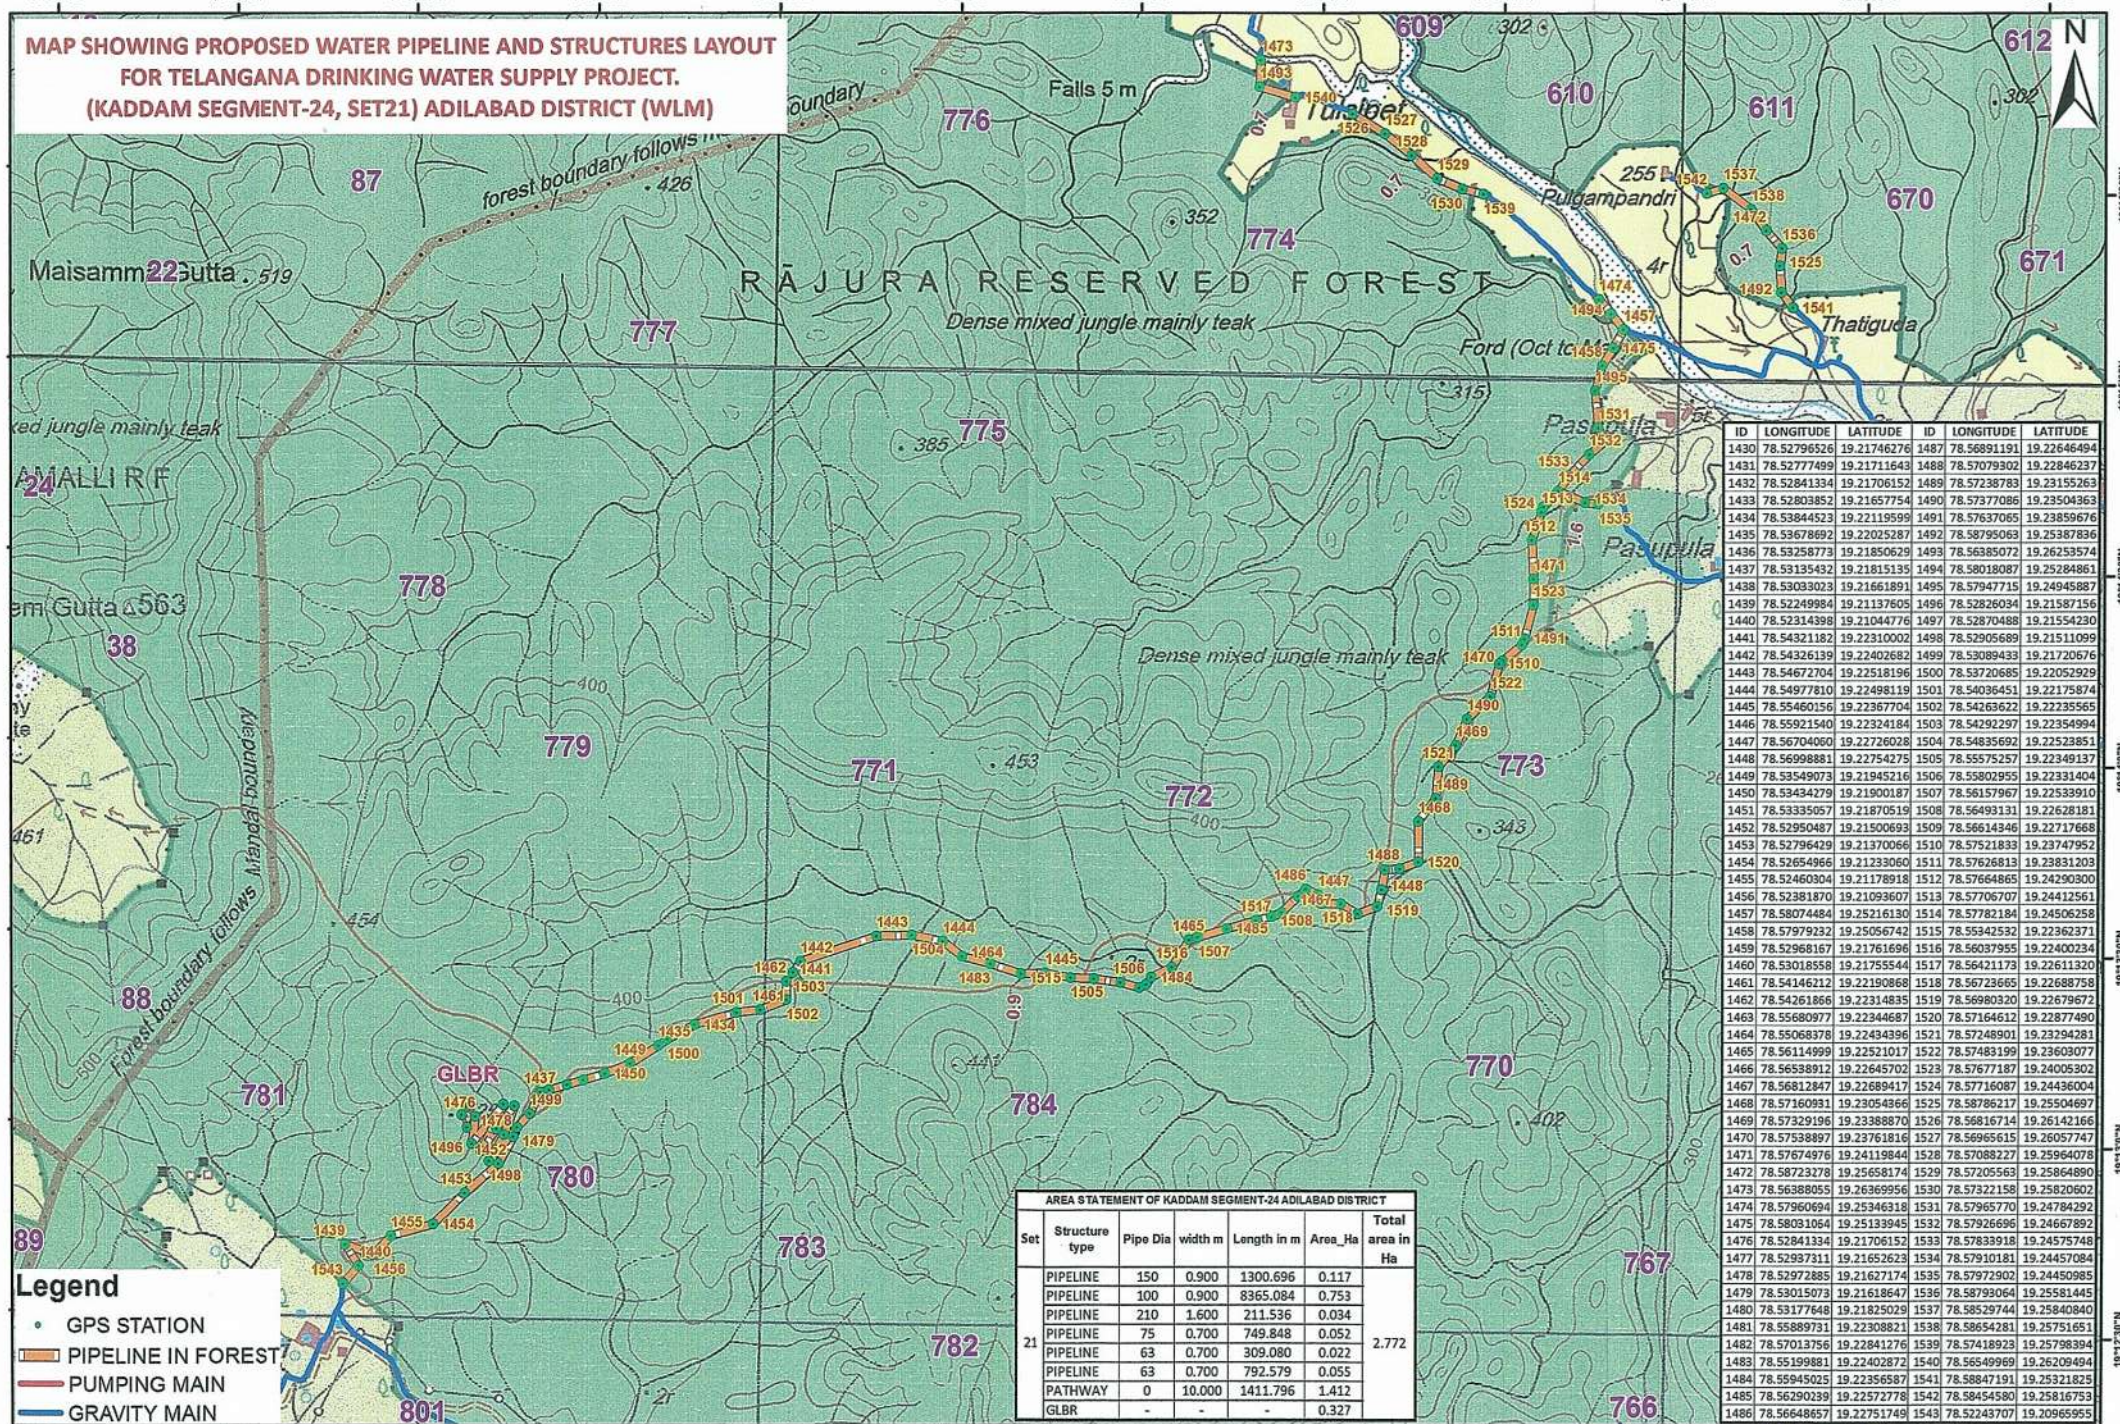

- Legend**
- GPS STATION
 - PIPELINE IN FOREST
 - PUMPING MAIN
 - GRAVITY MAIN

AREA STATEMENT OF KADDAM SEGMENT-24 ADILABAD DISTRICT					
Set	Structure type	Pipe Dia	width m	Length in m	Total area in Ha
21	PIPELINE	150	0.900	1300.696	0.117
	PIPELINE	100	0.900	8365.084	0.753
	PIPELINE	210	1.600	211.536	0.034
	PIPELINE	75	0.700	749.848	0.052
	PIPELINE	63	0.700	309.080	0.022
	PIPELINE	63	0.700	792.579	0.055
	PATHWAY	0	10.000	1411.796	1.412
	GLBR	-	-	-	0.327
				Total	2.772

ID	LONGITUDE	LATITUDE	ID	LONGITUDE	LATITUDE
1430	78.52796526	19.21746276	1487	78.56891191	19.22646494
1431	78.52777499	19.21711643	1488	78.57079302	19.22846237
1432	78.52841334	19.21706152	1489	78.57238783	19.23155263
1433	78.52803852	19.21657754	1490	78.57377086	19.23504363
1434	78.53844523	19.22119599	1491	78.57637065	19.23859676
1435	78.53678692	19.22025287	1492	78.58795063	19.25387836
1436	78.53258773	19.21850629	1493	78.56385072	19.26253574
1437	78.53135432	19.21815135	1494	78.58018087	19.25284861
1438	78.53033023	19.21661891	1495	78.57947715	19.24945887
1439	78.52249984	19.21137605	1496	78.52826034	19.21587156
1440	78.52314398	19.21044776	1497	78.52870488	19.21554230
1441	78.54321182	19.22310002	1498	78.52905689	19.21511099
1442	78.54326139	19.22402682	1499	78.53089433	19.21720676
1443	78.54672704	19.22518196	1500	78.53720685	19.22052929
1444	78.54977810	19.22498119	1501	78.54036451	19.22175874
1445	78.55460156	19.22367704	1502	78.54263622	19.22355655
1446	78.55921540	19.22324184	1503	78.54292297	19.22354994
1447	78.56704060	19.22726028	1504	78.54835692	19.22523851
1448	78.56998881	19.22754275	1505	78.55575257	19.22349137
1449	78.53549073	19.21945216	1506	78.55802955	19.22331404
1450	78.53434279	19.21900187	1507	78.56157967	19.22533910
1451	78.53335057	19.21870519	1508	78.56493131	19.22628181
1452	78.52950487	19.21500693	1509	78.56614346	19.22717668
1453	78.52796429	19.21370066	1510	78.57521833	19.23747952
1454	78.52654966	19.21233060	1511	78.57626813	19.23831203
1455	78.54260304	19.21178918	1512	78.57664865	19.24290300
1456	78.52381870	19.21093607	1513	78.57706707	19.24412561
1457	78.58074484	19.25216130	1514	78.57782184	19.24506258
1458	78.57979232	19.25056742	1515	78.55342532	19.22362371
1459	78.52968167	19.21761696	1516	78.56037955	19.22400234
1460	78.53018558	19.21755544	1517	78.56421173	19.22611320
1461	78.54146212	19.22190868	1518	78.56723665	19.22688758
1462	78.54261866	19.22314835	1519	78.56980320	19.22679672
1463	78.55680977	19.22344687	1520	78.57164612	19.22877490
1464	78.55068378	19.22434396	1521	78.57248901	19.23294281
1465	78.56114999	19.22521017	1522	78.57483199	19.23603077
1466	78.56538912	19.22645702	1523	78.57677187	19.24005302
1467	78.56812847	19.22689417	1524	78.57716087	19.24436004
1468	78.57160931	19.23054366	1525	78.58786217	19.25504700
1469	78.57329196	19.23388870	1526	78.56816714	19.26142166
1470	78.57538897	19.23761816	1527	78.56965615	19.26057747
1471	78.57674976	19.24119844	1528	78.57088227	19.25964078
1472	78.58723278	19.25658174	1529	78.57205563	19.25864890
1473	78.56388055	19.26369956	1530	78.57322158	19.25820602
1474	78.57960694	19.25346318	1531	78.57965770	19.24784292
1475	78.58031064	19.25133945	1532	78.57926696	19.24667892
1476	78.52841334	19.21706152	1533	78.57833918	19.24575748
1477	78.52937311	19.21652623	1534	78.57910181	19.24457084
1478	78.52972885	19.21627174	1535	78.57972902	19.24450985
1479	78.53015073	19.21618647	1536	78.58793064	19.25581445
1480	78.53177648	19.21825029	1537	78.58529744	19.25840840
1481	78.55889731	19.22308821	1538	78.58654281	19.25751651
1482	78.57013756	19.22841276	1539	78.57418923	19.25798394
1483	78.55199881	19.22402872	1540	78.56549969	19.26209494
1484	78.55945025	19.22356587	1541	78.58847191	19.25321825
1485	78.56290239	19.22572778	1542	78.58454580	19.25816753
1486	78.56648657	19.22751749	1543	78.52243707	19.20965955

Geographic Coordinate System and WGS-84 Datum

0 0.2 0.4 0.8 1.2 1.6 KM

Executive Engineer
TDWSP Divn Mancherial

Superintending Engineer
TDWSP, Circle Nirmal

Chief Engineer
TDWSP, Hyderabad

