


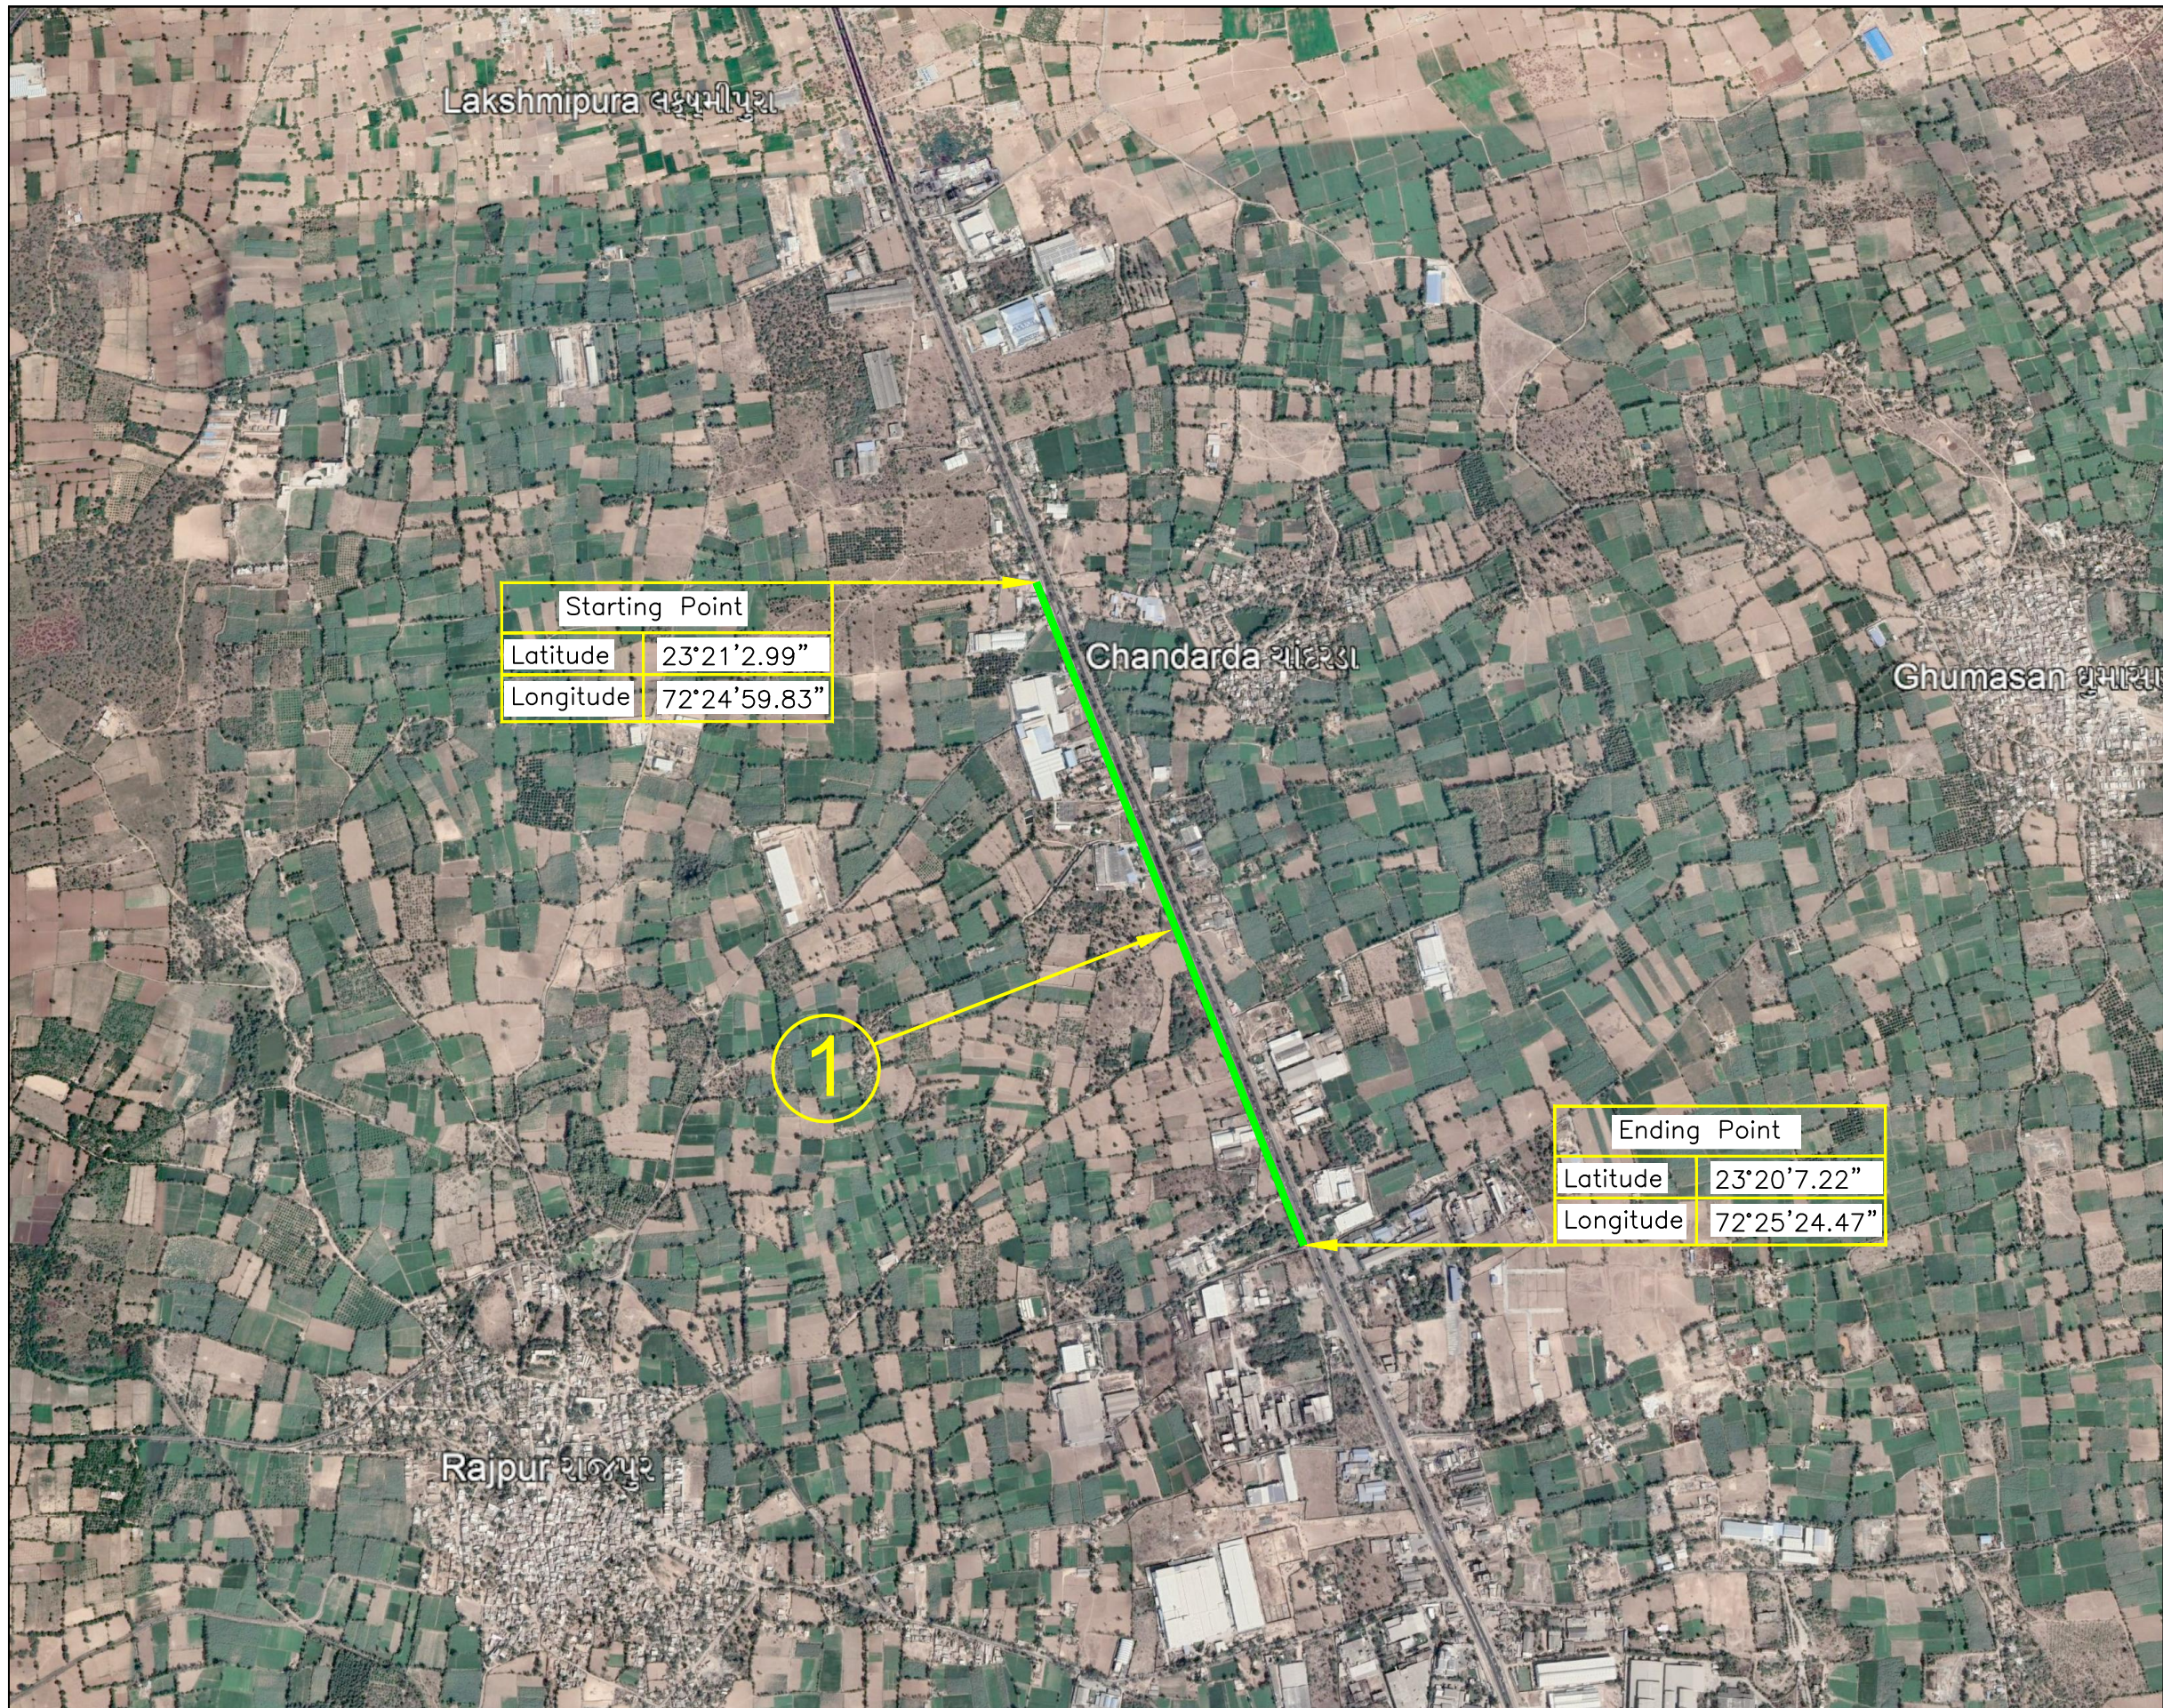

(1) Parallel To SH-41 Ahmedabad-Mehsana Road Protected Forest.
@ch 0.00m to @ch 1700.00m
Parallel Length 1700m

Starting Point		Ending Point	
Latitude	23°21'2.99"	Latitude	23°20'7.22"
Longitude	72°24'59.83"	Longitude	72°25'24.47"

PROJECT :
125MM DIA MDPE GAS PIPELINE CONNECTIVITY OF
SCODA TUBES. LTD, TALUKA-KADI, DIST:MEHSANA

CLIENT :
 **SABARMATI GAS LTD.**
SECTOR-21, GANDHINAGAR

CONSULTANTS :  **Multi Mantech International Pvt. Ltd.**
M-SQUARE, MILLENIUM PLAZA, JUDGES BUNGALOWS ROAD,
VASTRAPUR, AHMEDABAD-380 015, INDIA.
PH. : 91-79-26750515, 26750516, 26750517. FAX : 91-79-26764099
E-mail : info@mmipl.in

TITLE :
GEO MAP

DRAWN BY : VASANT		EXAMINED BY : D.H.JOSHI		REV.
SURVEY BY : SUDHIR				R1
CHECKED BY : JIGAR		PROJ. CODE	DRG. NO.	
SCALE = 1 : 50		SGL/215.2.47	MM/SGL/STPL\GEO	
DATE : 06/04/2022				