


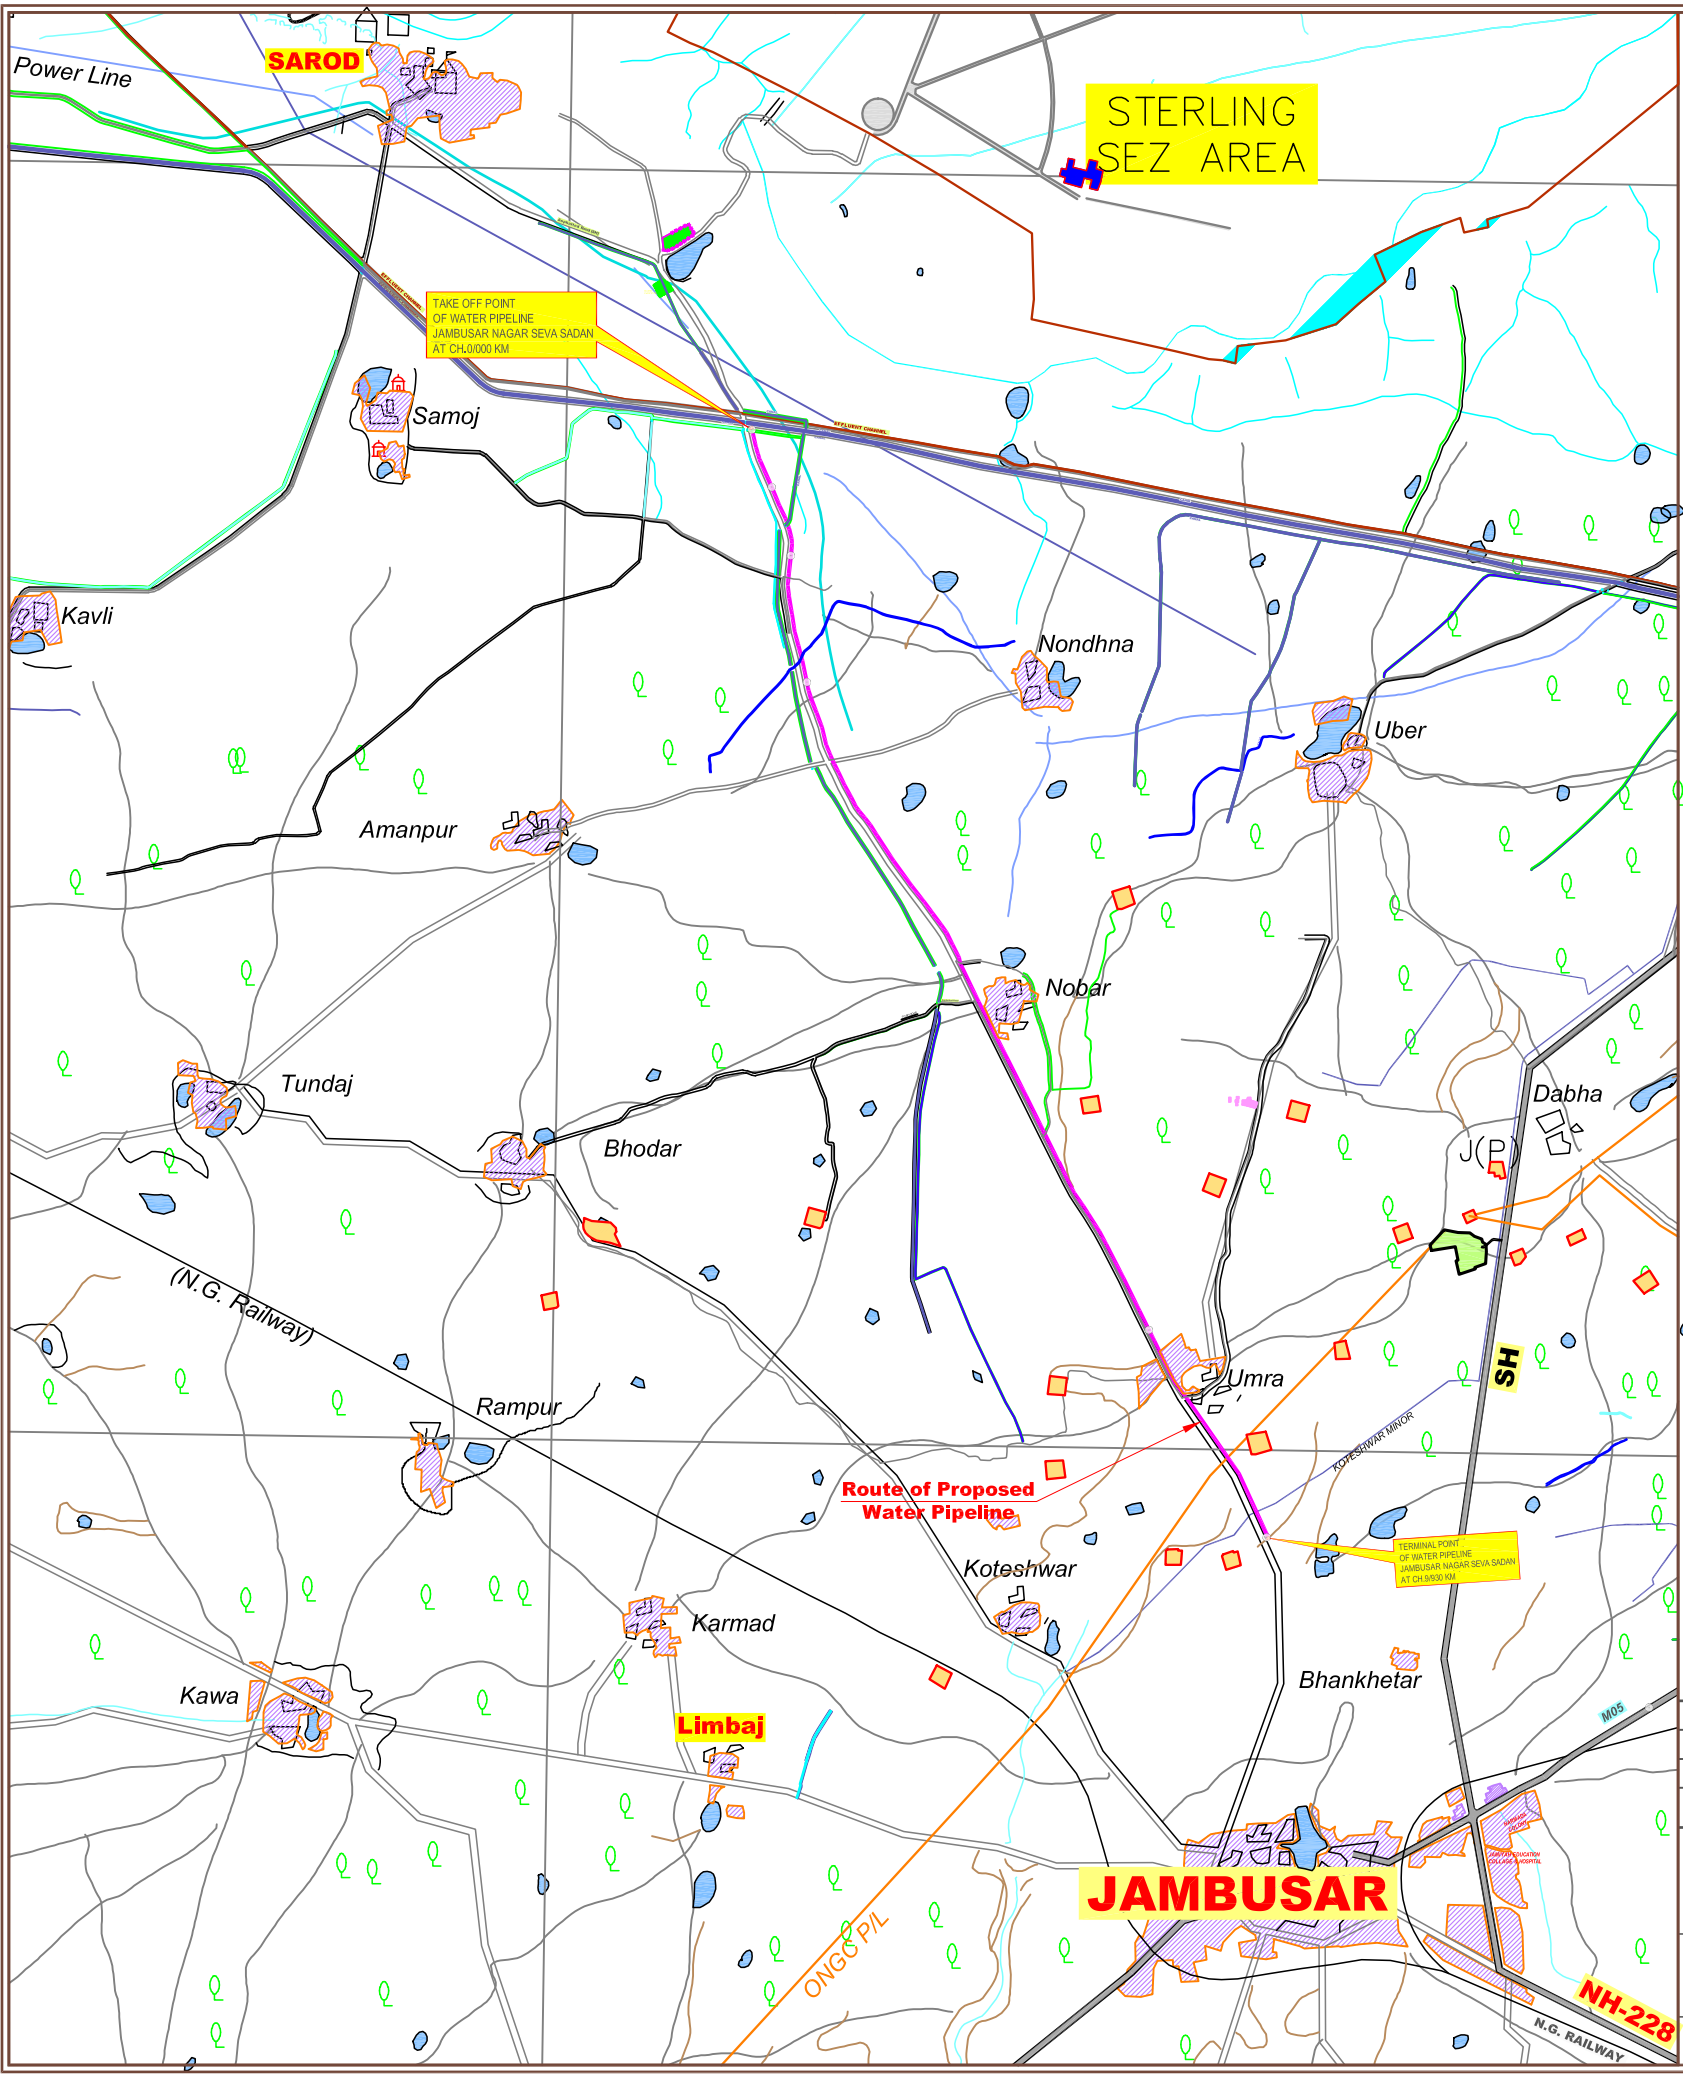

COORDINATES			
POINT NO.	NAME	Latitude	Longitude
1	START	22°8'58.30"N	72°45'43.68"E
2	JAMBUSAR NAGAR SEVA SADAN WATER PIPELINE PROJECT'S CORDINATE	22°8'32.65"N	72°45'53.94"E
3		22°7'27.07"N	72°46'11.03"E
4		22°6'57.76"N	72°46'32.02"E
5		22°4'29.33"N	72°47'52.86"E
6	END	22°4'3.55"N	72°47'57.05"E

INDEX:-

PROPOSED WATER PIPELINE
JAMBUSAR NAGAR SEVAN SADAN

LEGEND:-			
	GRID LINES		MUD /MARSHY AREA
	ASPHALT ROAD		GIDC
	WBM ROAD		INDUSTRIES
	RAILWAY (B.G.ELEC.)		POWER LINE
	RAILWAY (M.G./N.G.)		OPEN SCRUB
	CANAL/BRANCH CANAL		TREE
	DISTRIBUTORY/MINOR		GSPL GAS PIPELINE
	CART TRACK		HBJ GAS PIPELINE
	RIVER/KHADI/CREEK		GAIL GAS PIPELINE
	DRAIN/NALA		GGCL GAS PIPELINE
	TALUKA BOUNDARY		RGTL GAS PIPELINE
	DISTRICT BOUNDARY		RIL (IPCL)GAS PIPELINE
	DEVELOPMENT		ONGC GAS PIPELINE
	VILLAGE SITE		ONGC OIL PIPELINE
	STRUCTURE/HABITATS		IOCL PIPELINE
	CD WORK/CULVERT		ONGC WSPL PIPELINE
	WATER TANK		WSPL PIPELINE
	SAND BAR		TELEPHONE LINE

ISSUED FOR APPROVED				
NO	DATE	REVISION	BY	CHKD
JAMBUSAR NAGAR SEVA SADAN JAMBUSAR				
Project :- WATER PIPELINE				
Title :- KEY ROUTE MAP				