


GIS MAP FOR ELECTRIFICATION OF ANGANAWADY- KURISUPALLY, PAINAVU

ELECTRICAL SECTION

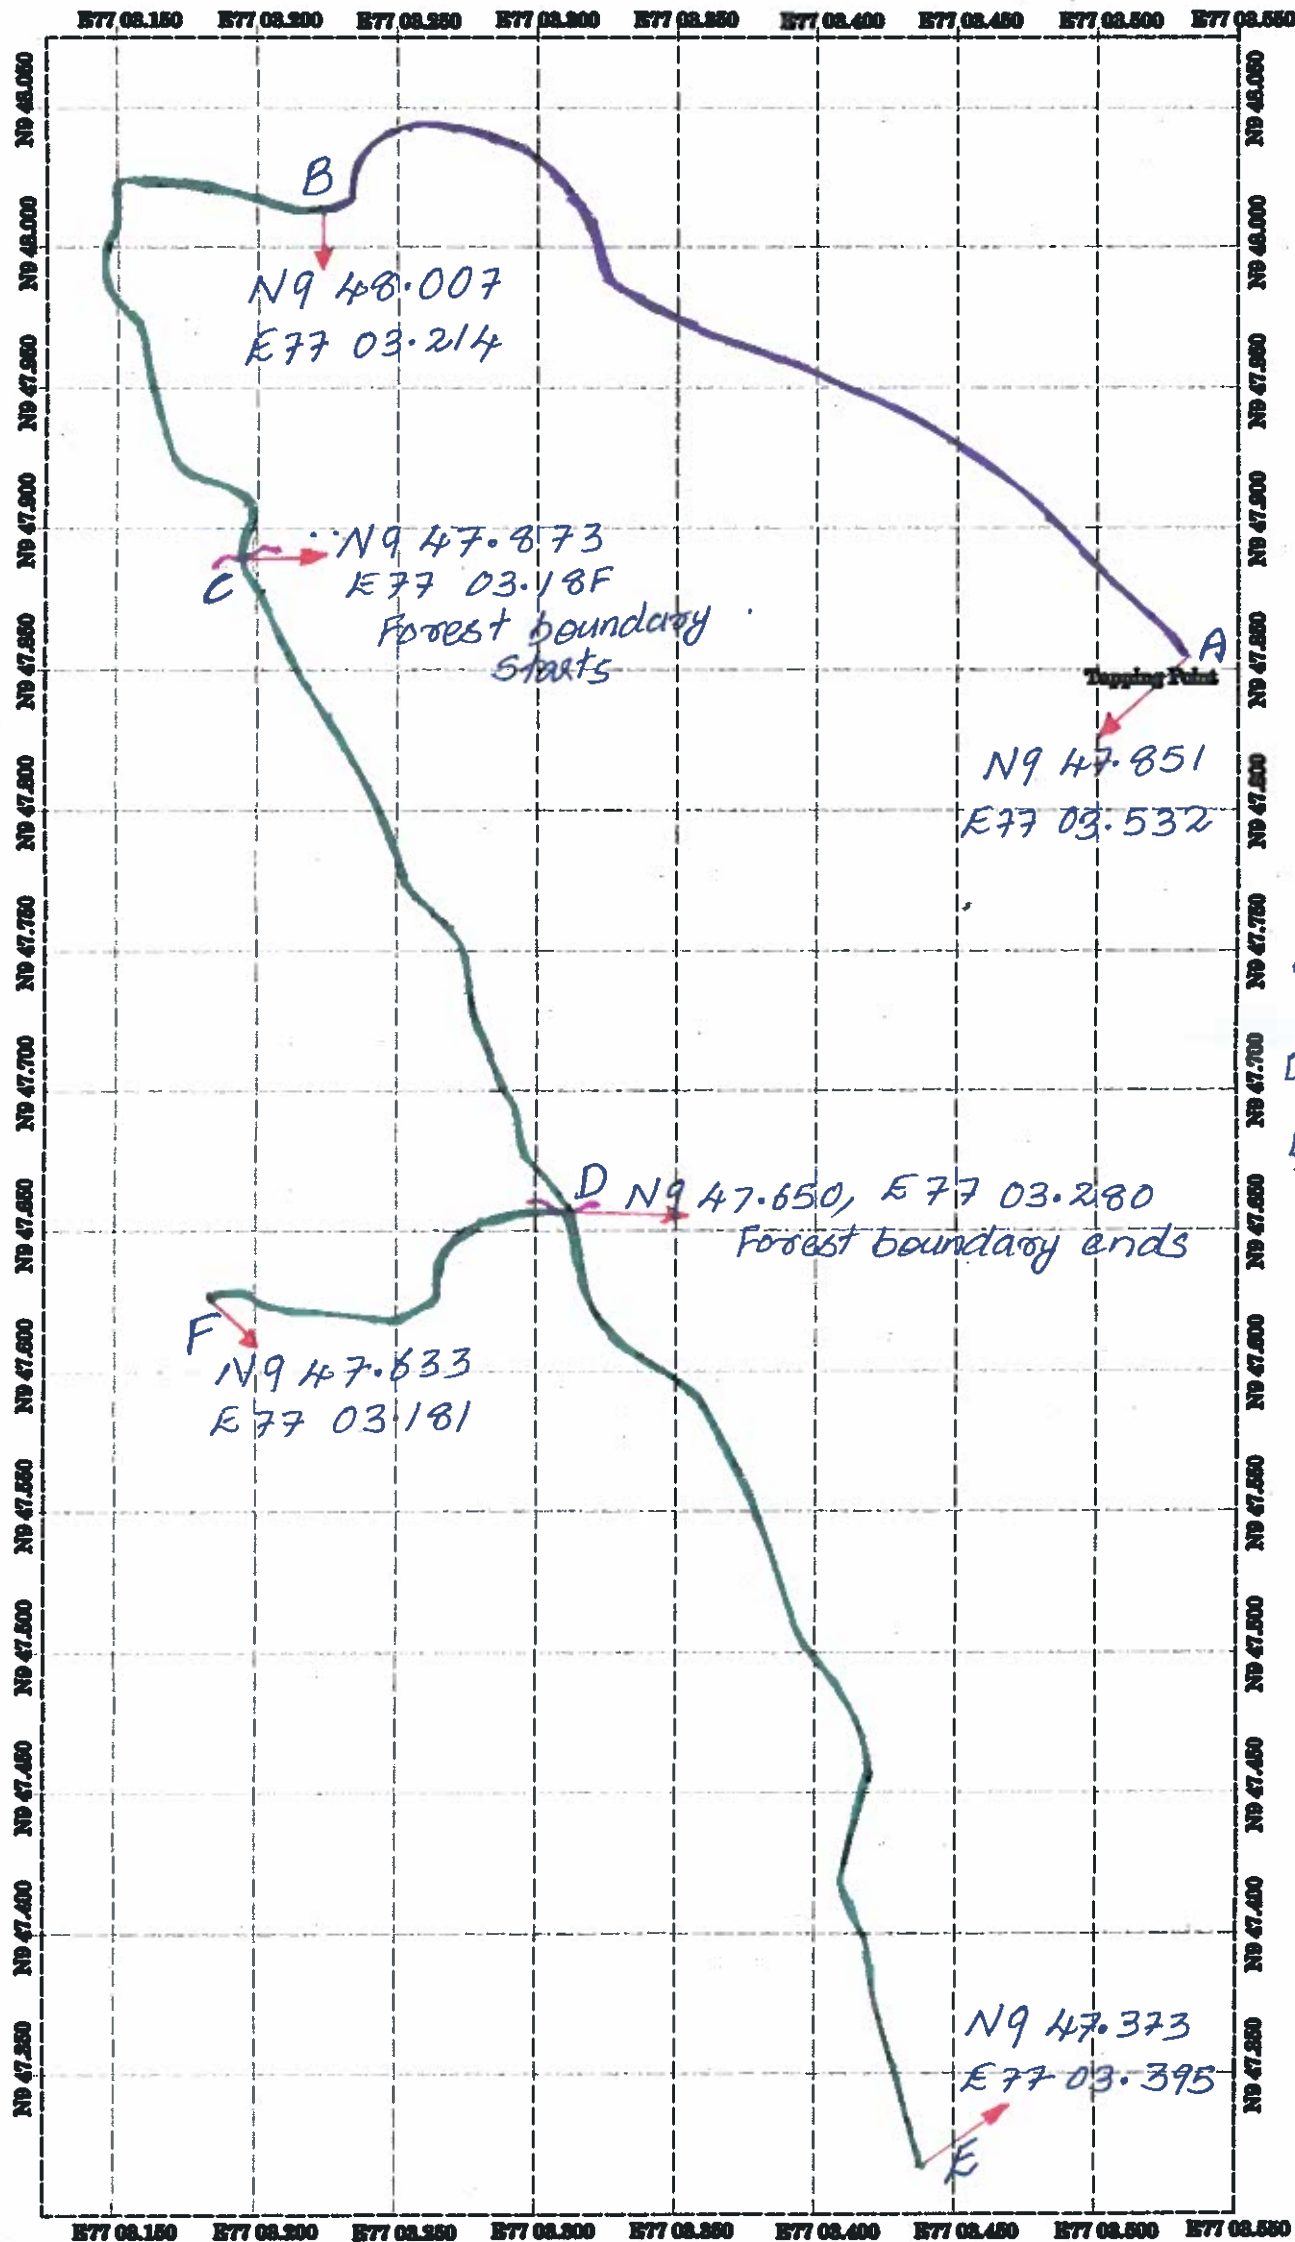

Details
Line (A) - 2055.40 Meter
Line (B) - 281.27 Meter

Non-forest land

AB → proposed 11kV line
- 1 km

B → 100kVA transformer

BC → Sph 2 wire line
- 0.36 km

DE → Sph 2 wire line
- 0.6 km

DF → Sph 2 wire line
- 0.235 km

Forest land

CD → Sph 2 wire line
- 0.56 km

[Handwritten signature]