


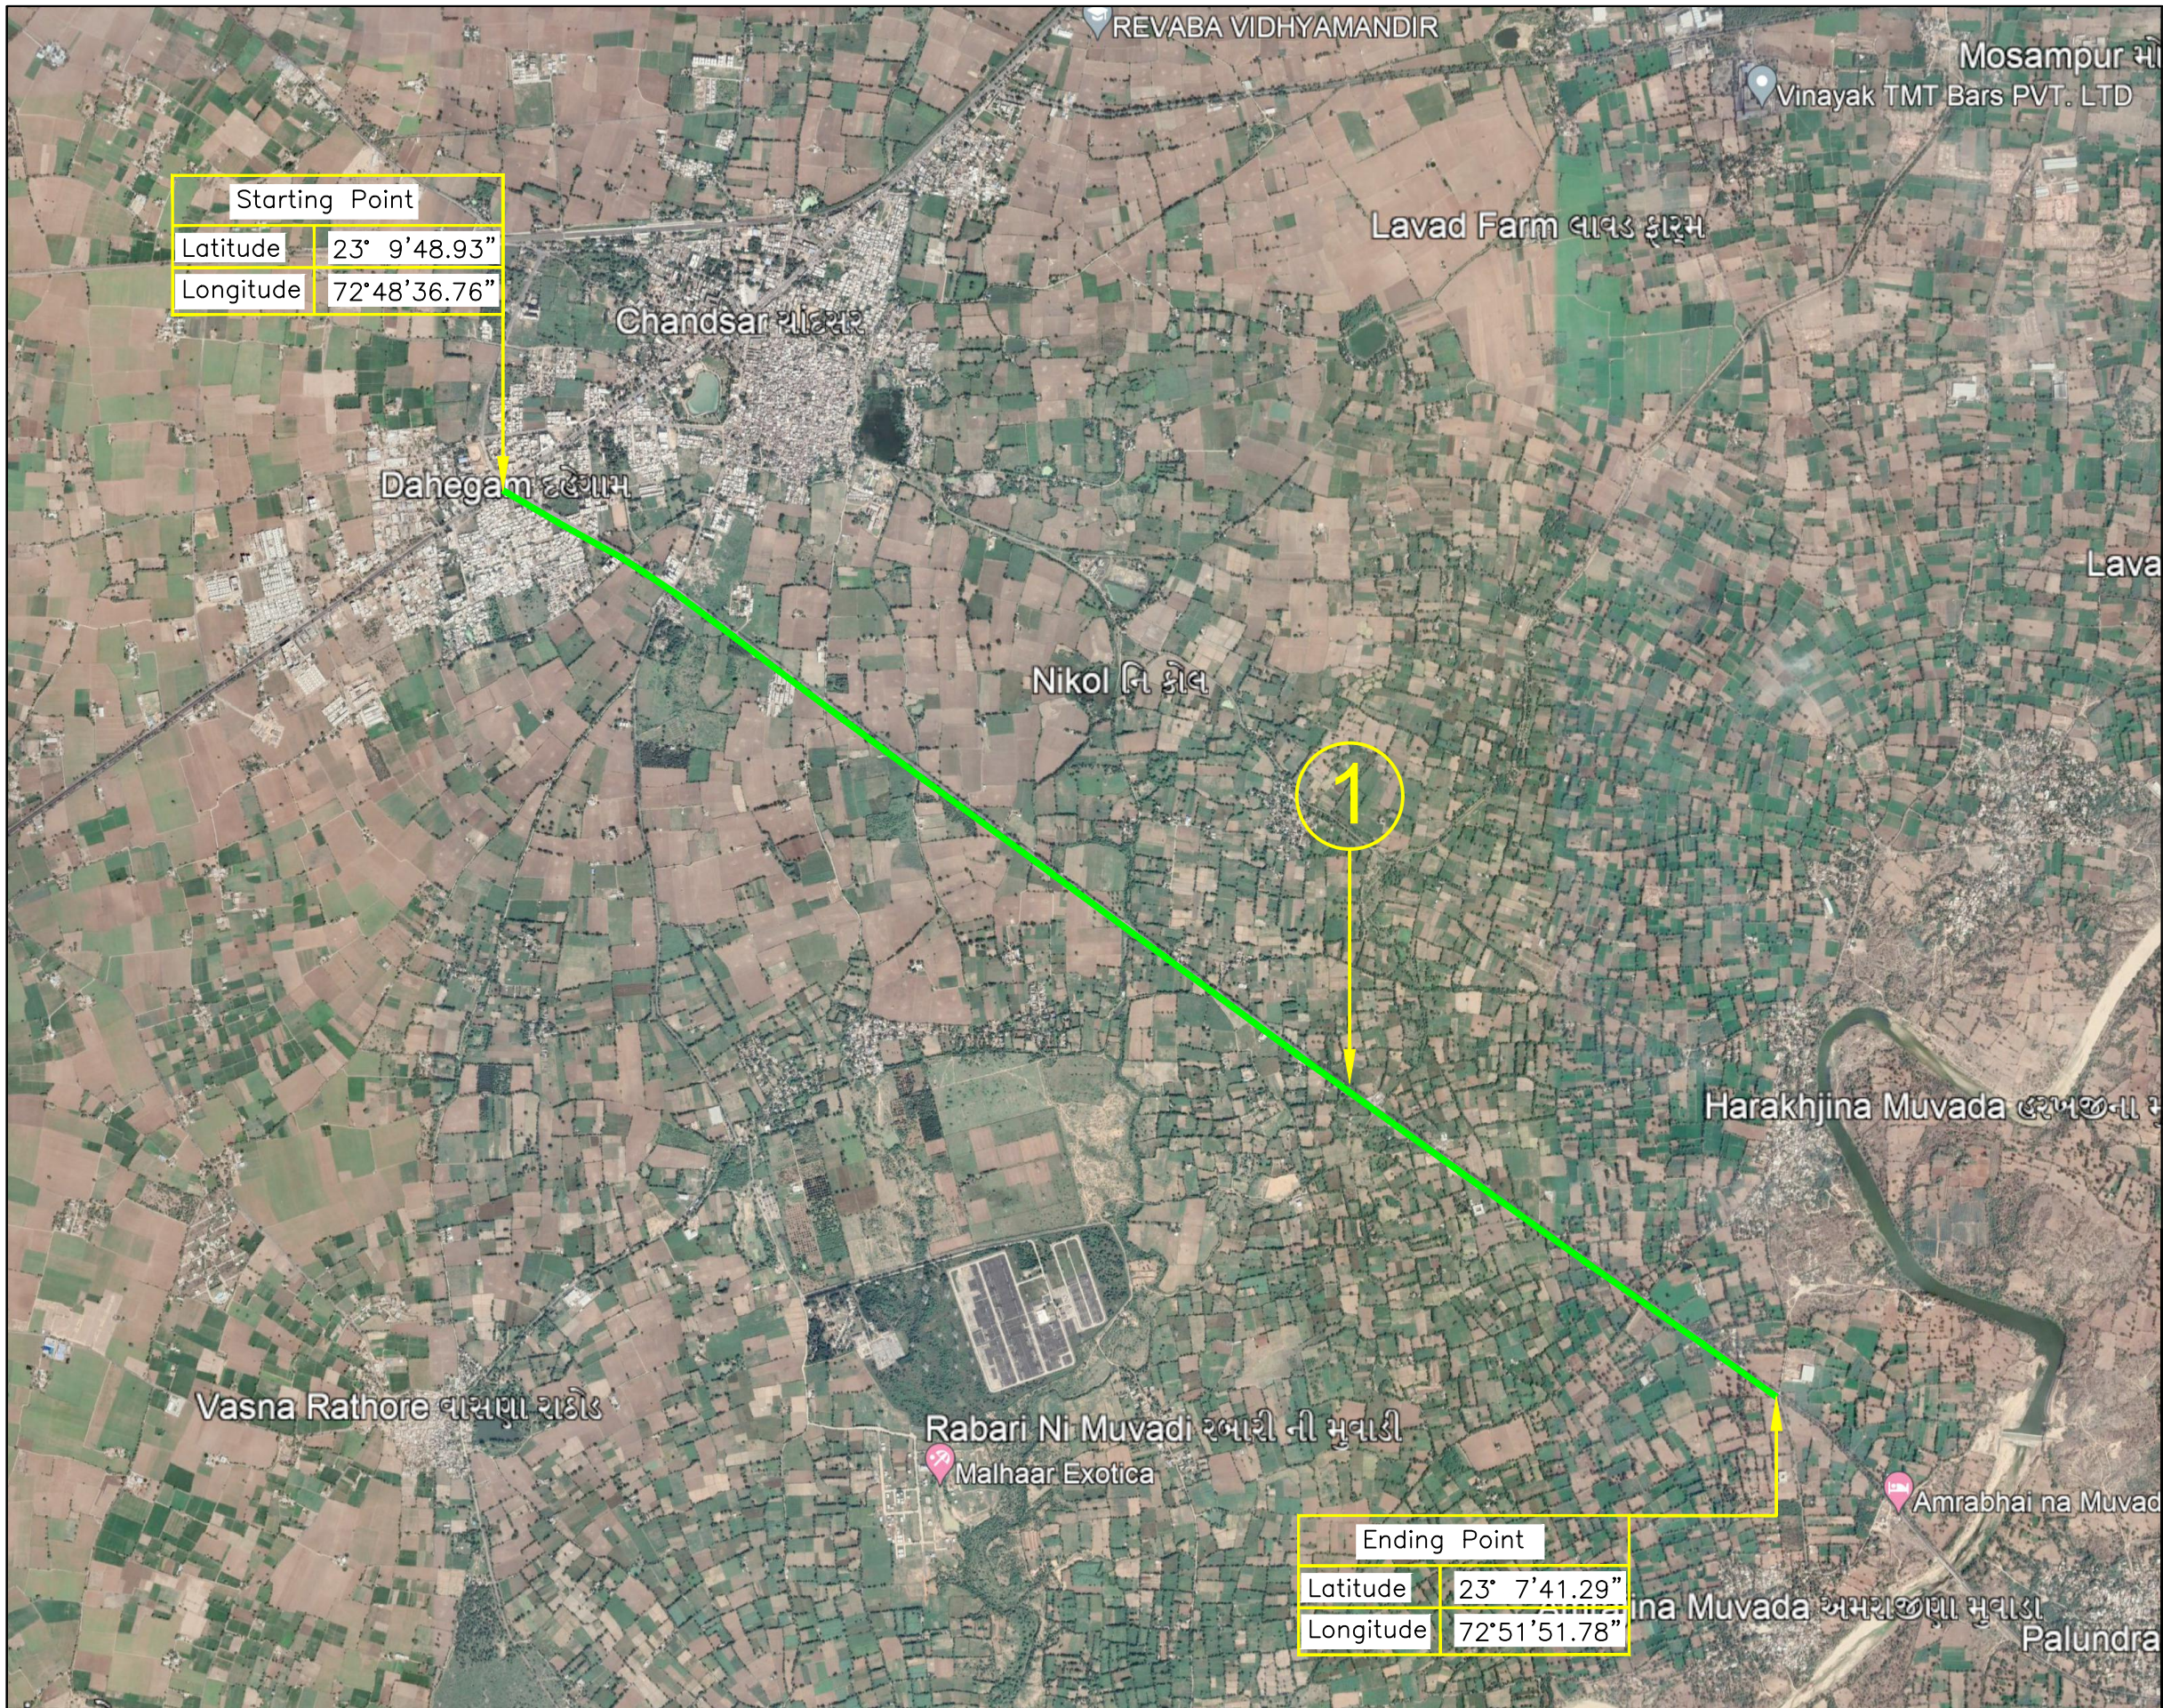

(1) Parallel To SH- 41 Dehgam - Kapadvanj Road @ch 0 to @ch 6785, Length = 6785

Starting Point		Ending Point	
Latitude	23° 9'48.93"	Latitude	23° 7'41.29"
Longitude	72°48'36.76"	Longitude	72°51'51.78"

LEGEND

PROPOSED GAS PIPELINE

PROJECT : MDPE GAS PIPELINE CONNECTIVITY FOR DEHGAM NEHRU CHOKDI TO AMRAJINA MUVADA TALUKA - DEHGAM, DIST. - GANDHINAGAR

CLIENT :  **SABARMATI GAS LTD.**
SECTOR-21, GANDHINAGAR

CONSULTANTS :  **Multi Mantech International Pvt. Ltd.**
M-SQUARE, MILLENIUM PLAZA, JUDGES BUNGALOWS ROAD, VASTRAPUR, AHMEDABAD-380 015, INDIA.
PH. : 91-79-26750515, 26750516, 26750517. FAX : 91-79-26764099
E-mail : info@mmipl.in

TITLE : **GEO MAP**

DRAWN BY : VASANT	EXAMINED BY : D.H.JOSHI	REV. 0
SURVEY BY : HARGOVIND	PROJ. CODE	DRG. NO.
CHECKED BY : JIGAR	SGL/215.1.80	MM\SG\DAPL\GEO
SCALE = 1 : 50		
DATE : 03/05/2022		