


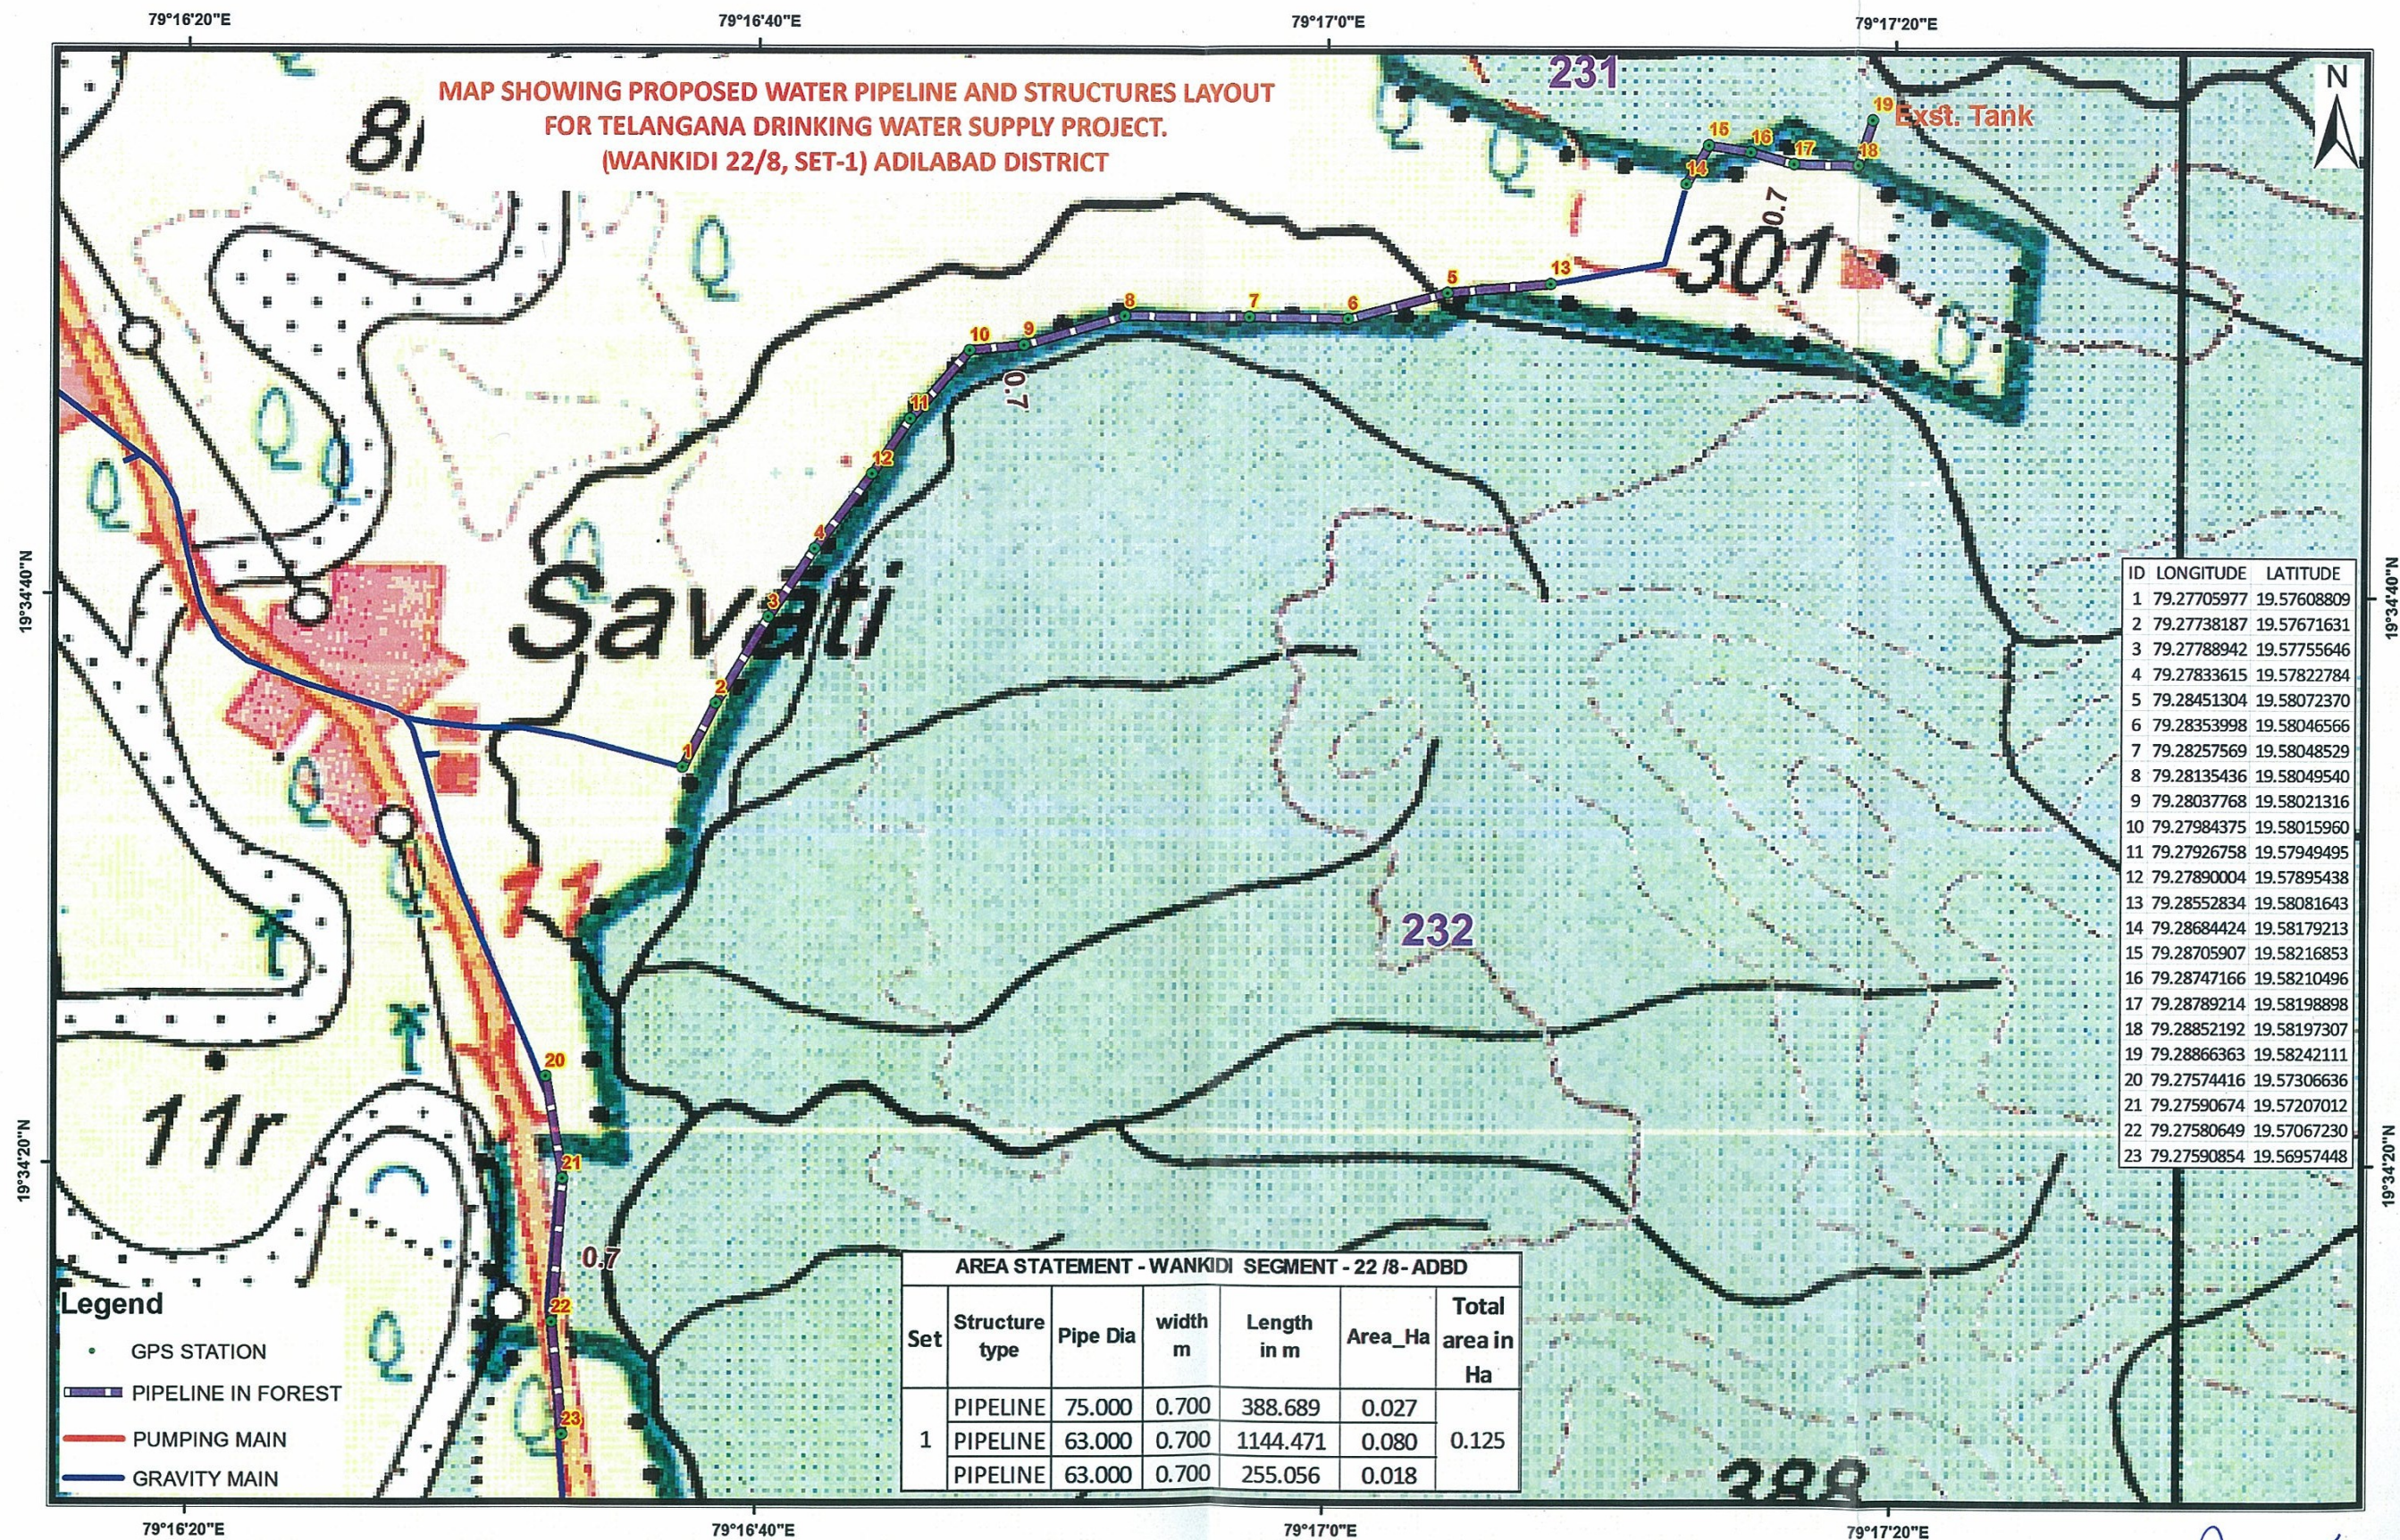


Geographic Coordinate System and WGS-84 Datum

0 0.075 0.15 0.3 0.45 0.6 KM

Executive Engineer
TDWSP Divn, Asifabad

Superintending Engineer
TDWSP Circle, Nirmal

Chief Engineer
TDWSP, Hyderabad

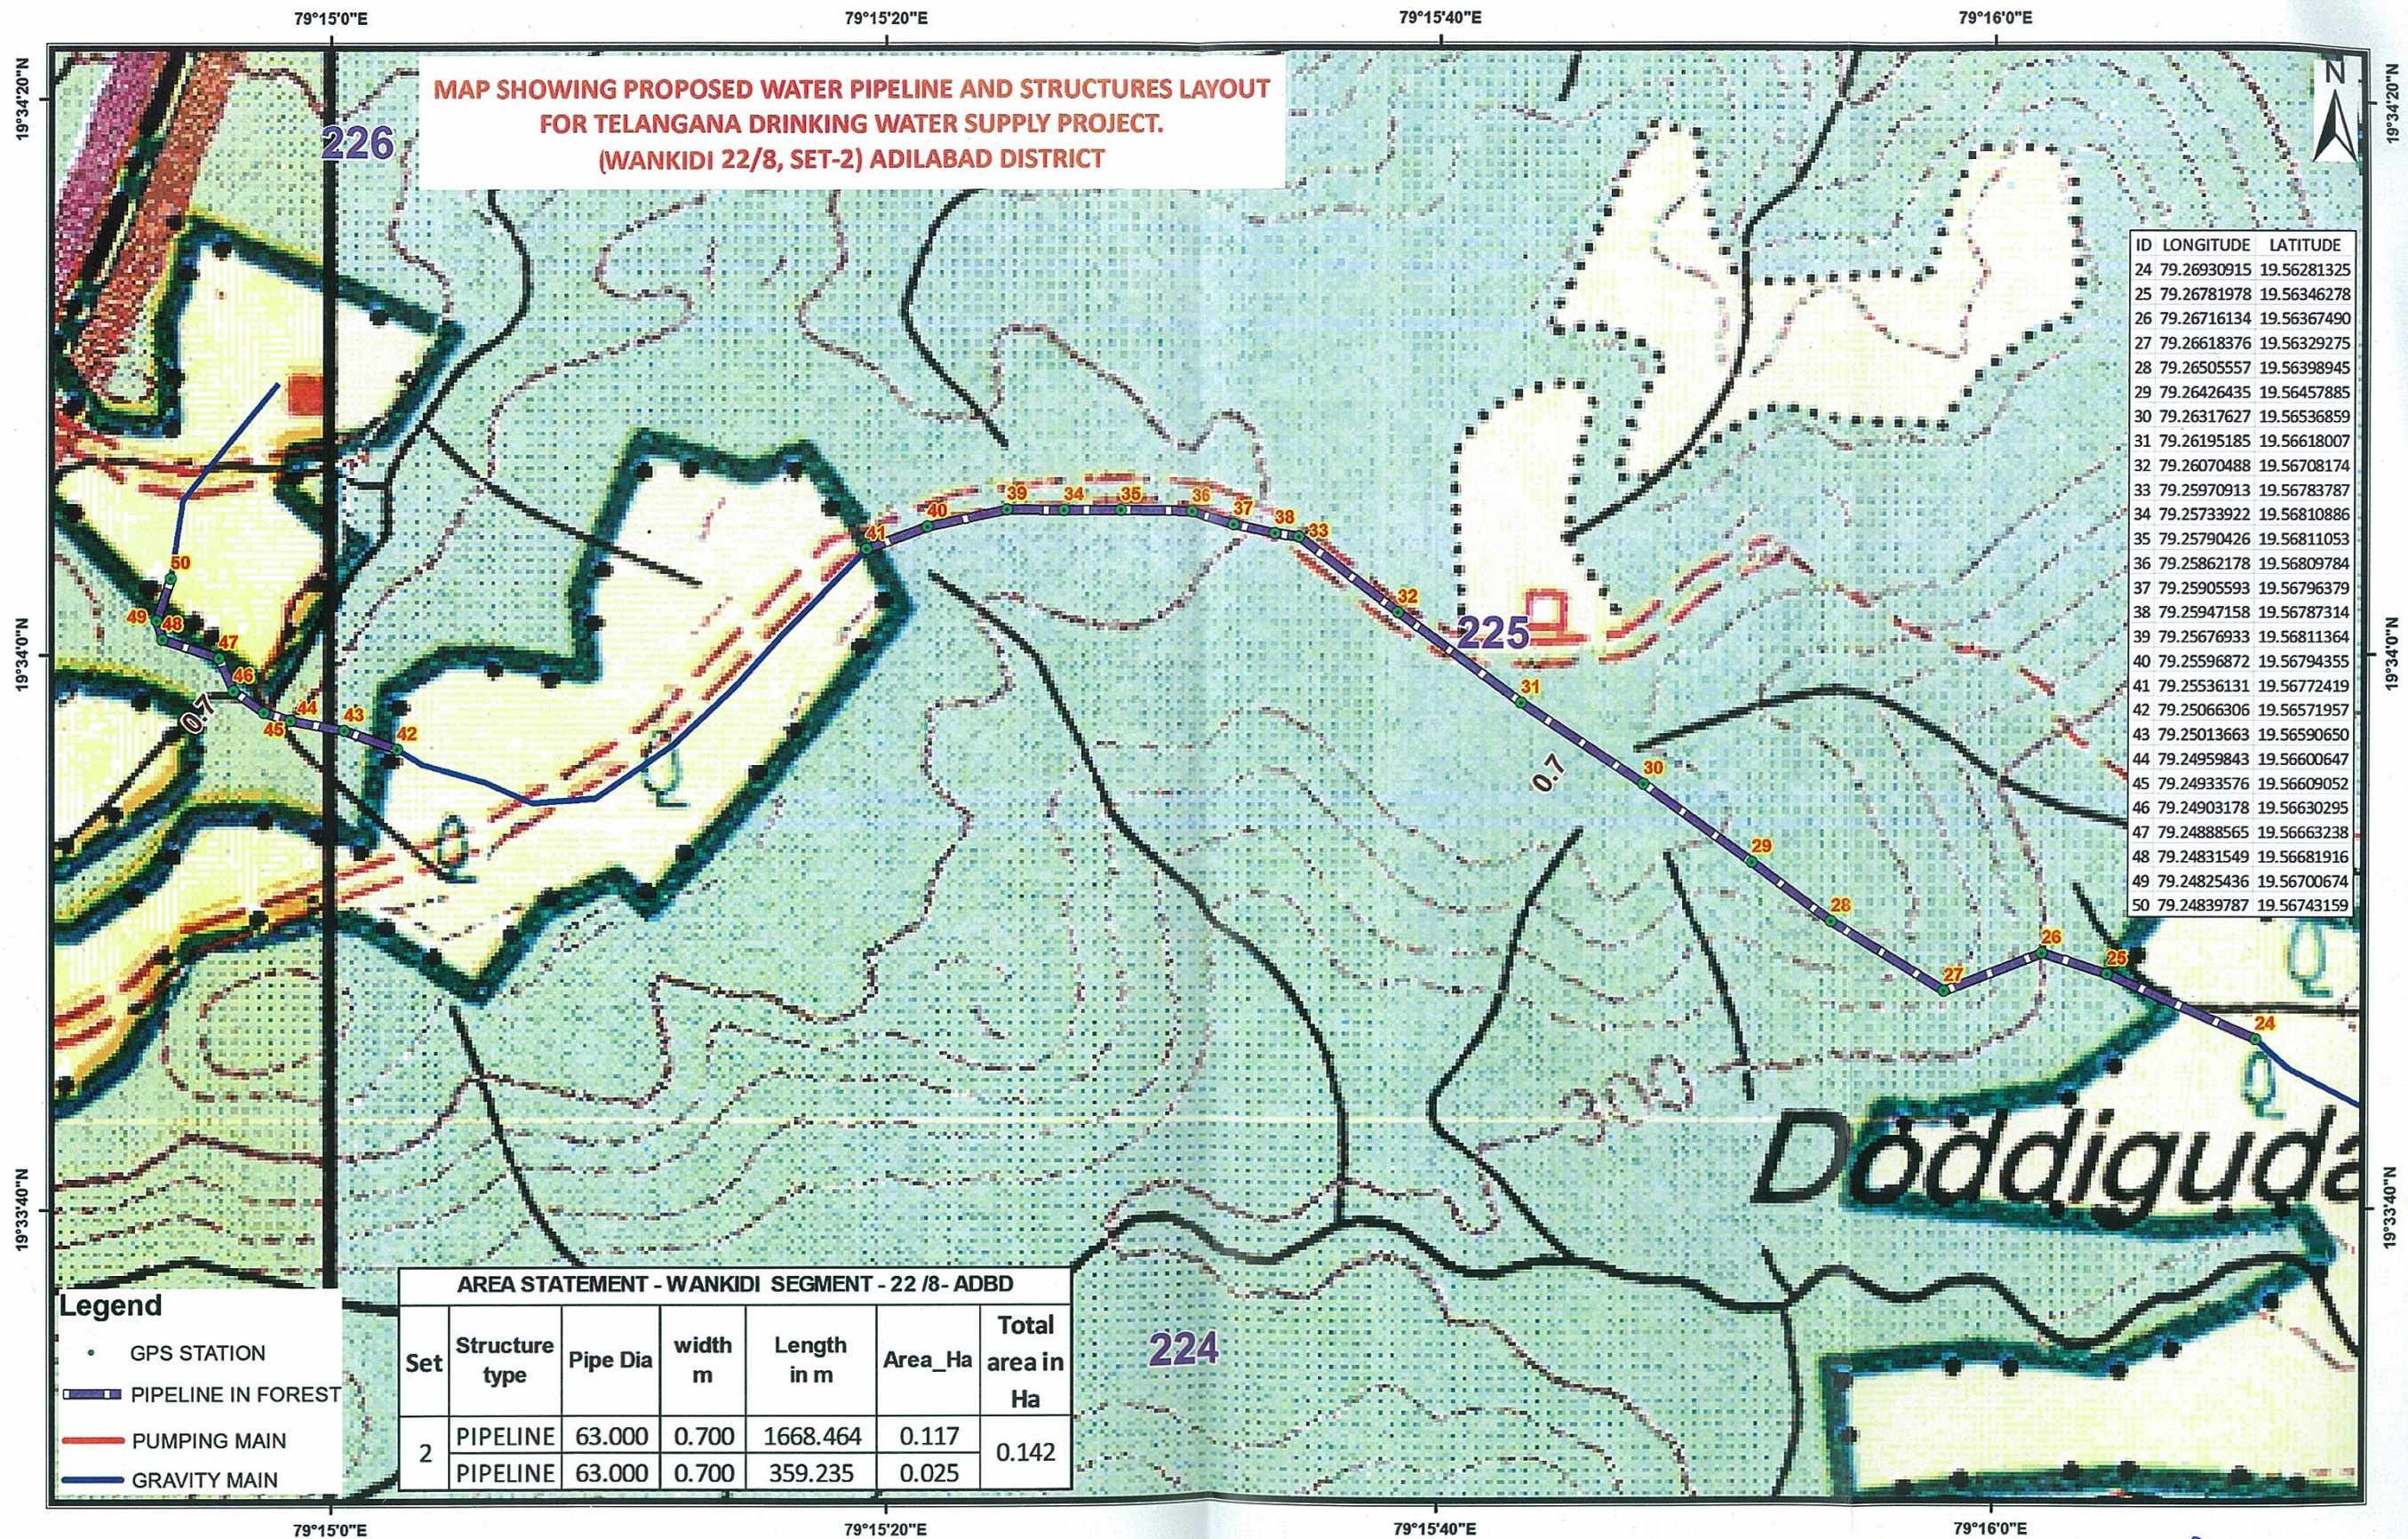


Geographic Coordinate System and WGS-84 Datum

0 0.075 0.15 0.3 0.45 0.6 KM


nae
Executive Engineer
TDWSP Divn, Asifabad

mredh
Superintending Engineer
TDWSP Circle, Nirmal

Any
Chief Engineer
TDWSP, Hyderabad

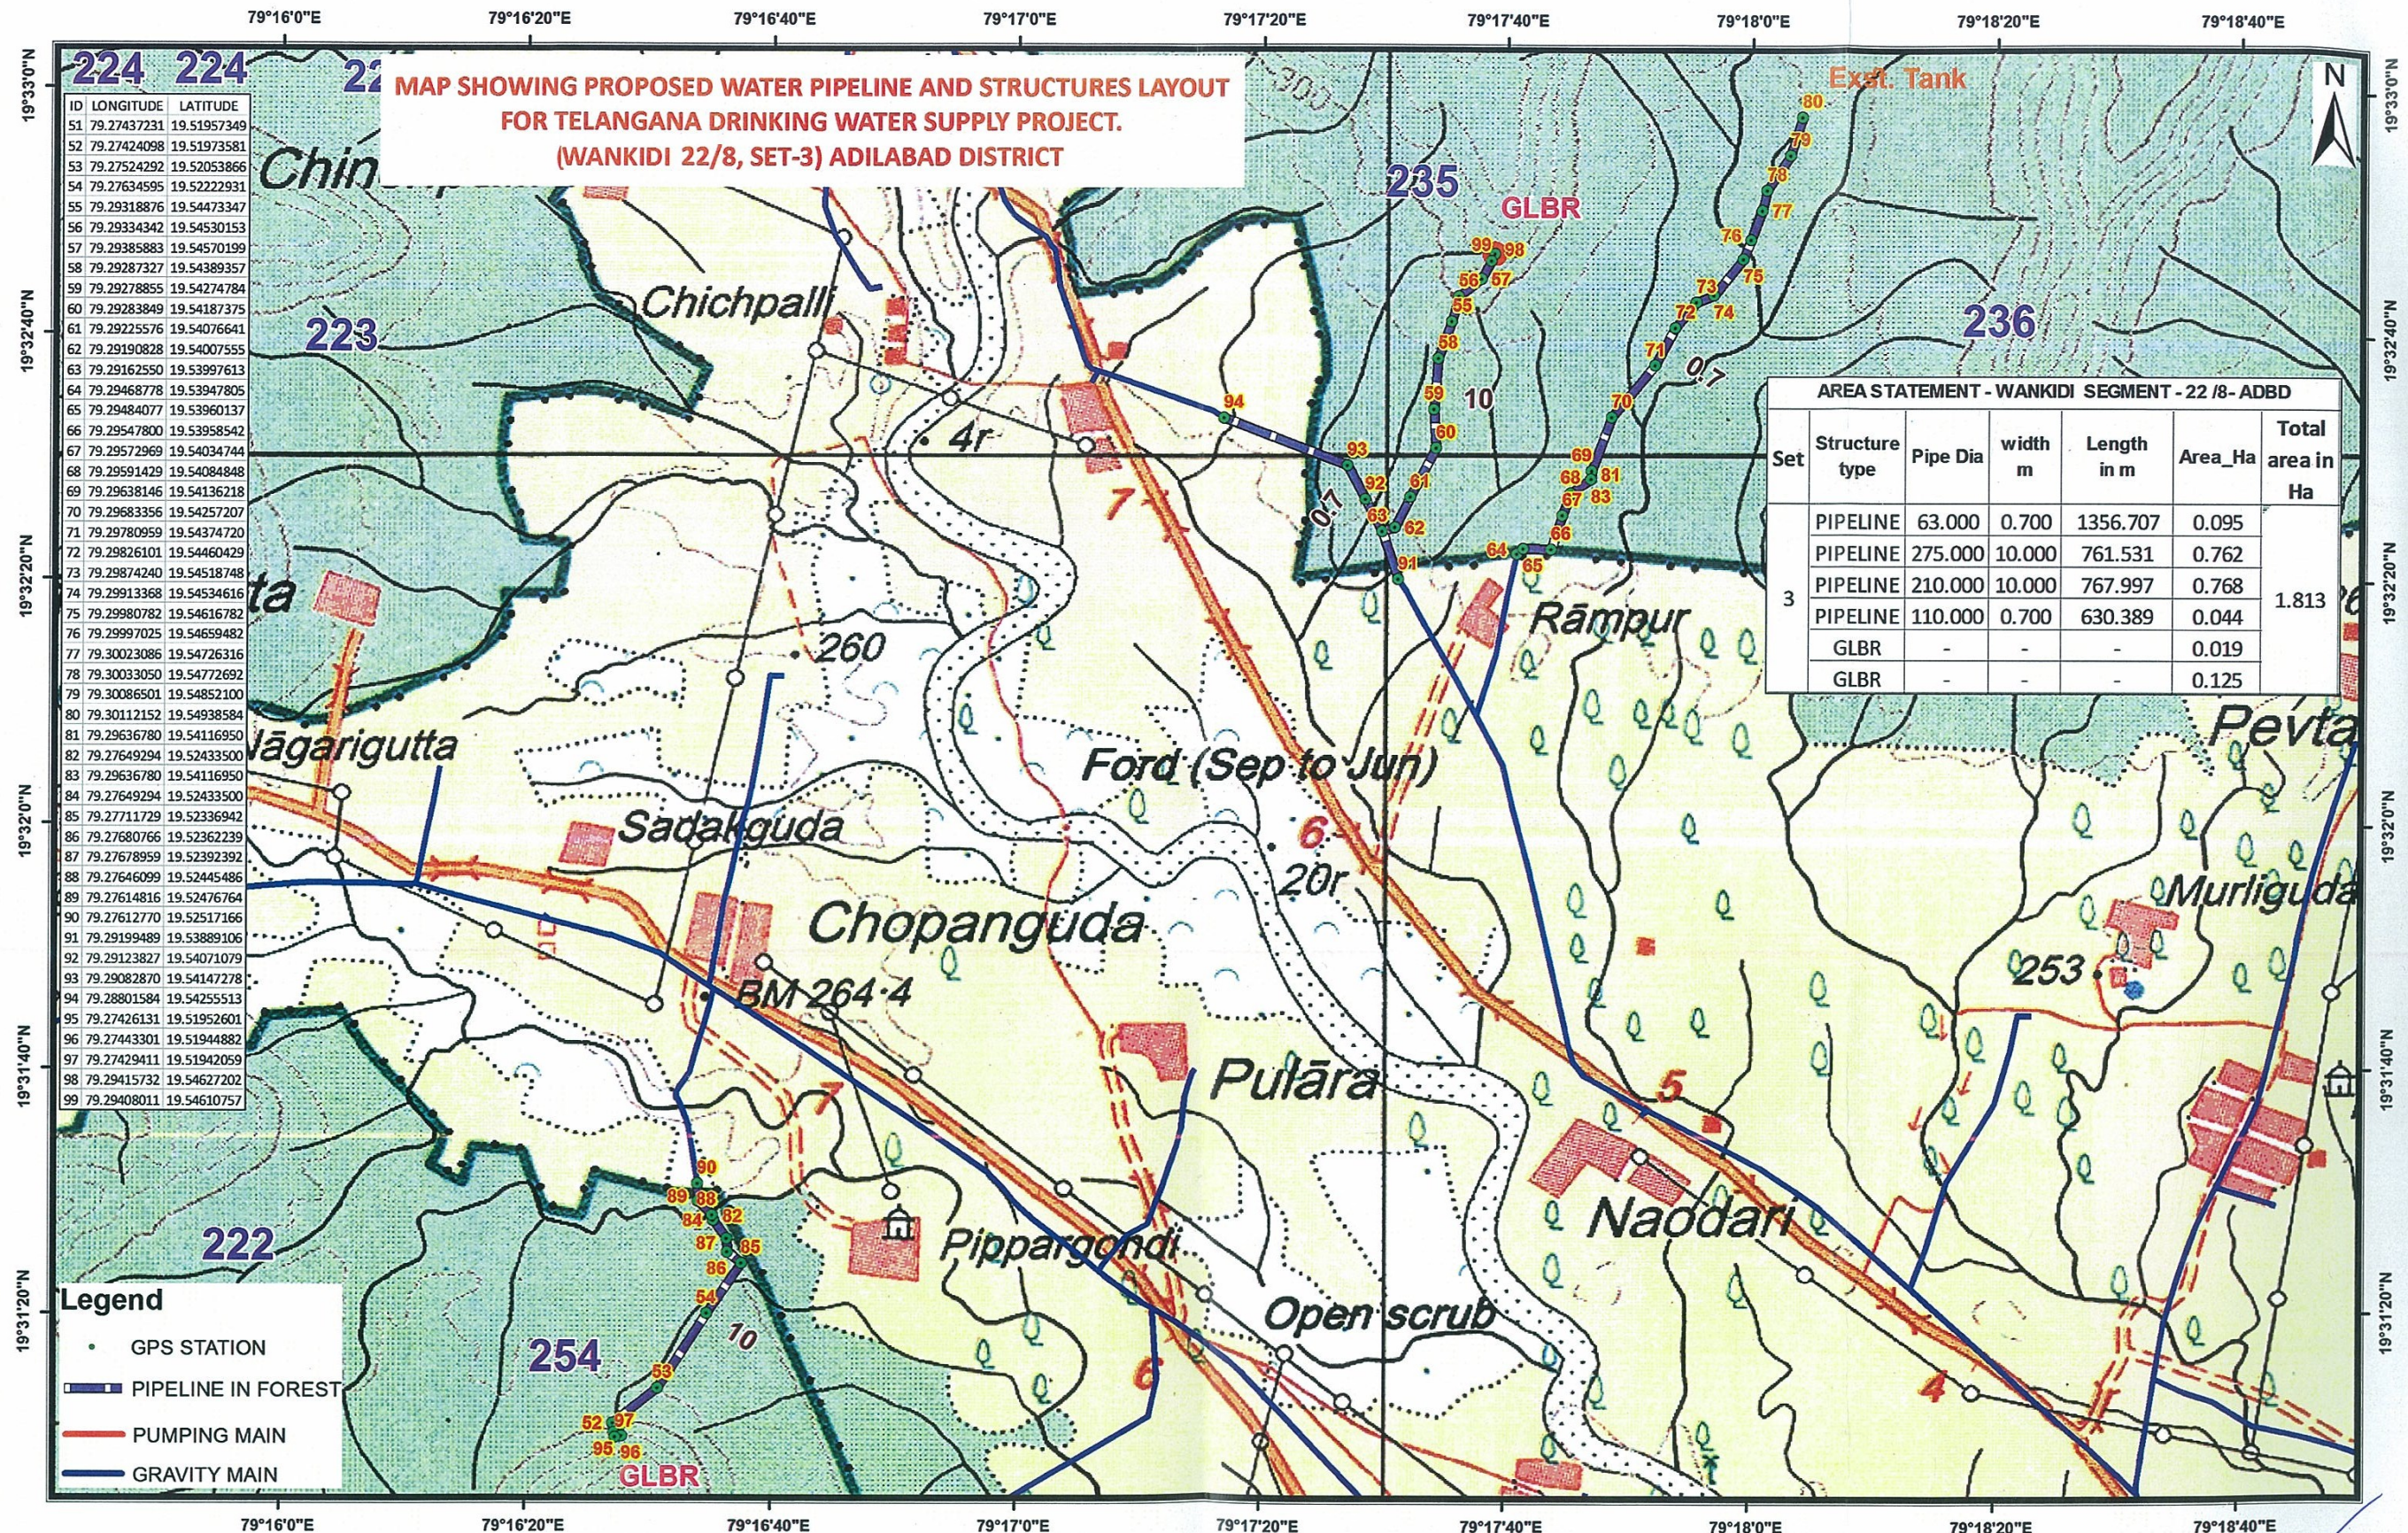


Geographic Coordinate System and WGS-84 Datum

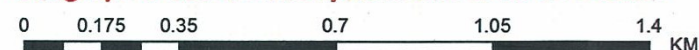


Executive Engineer
TDWSP Divn, Asifabad

Superintending Engineer
TDWSP Circle, Nirmal

Chief Engineer
TDWSP, Hyderabad

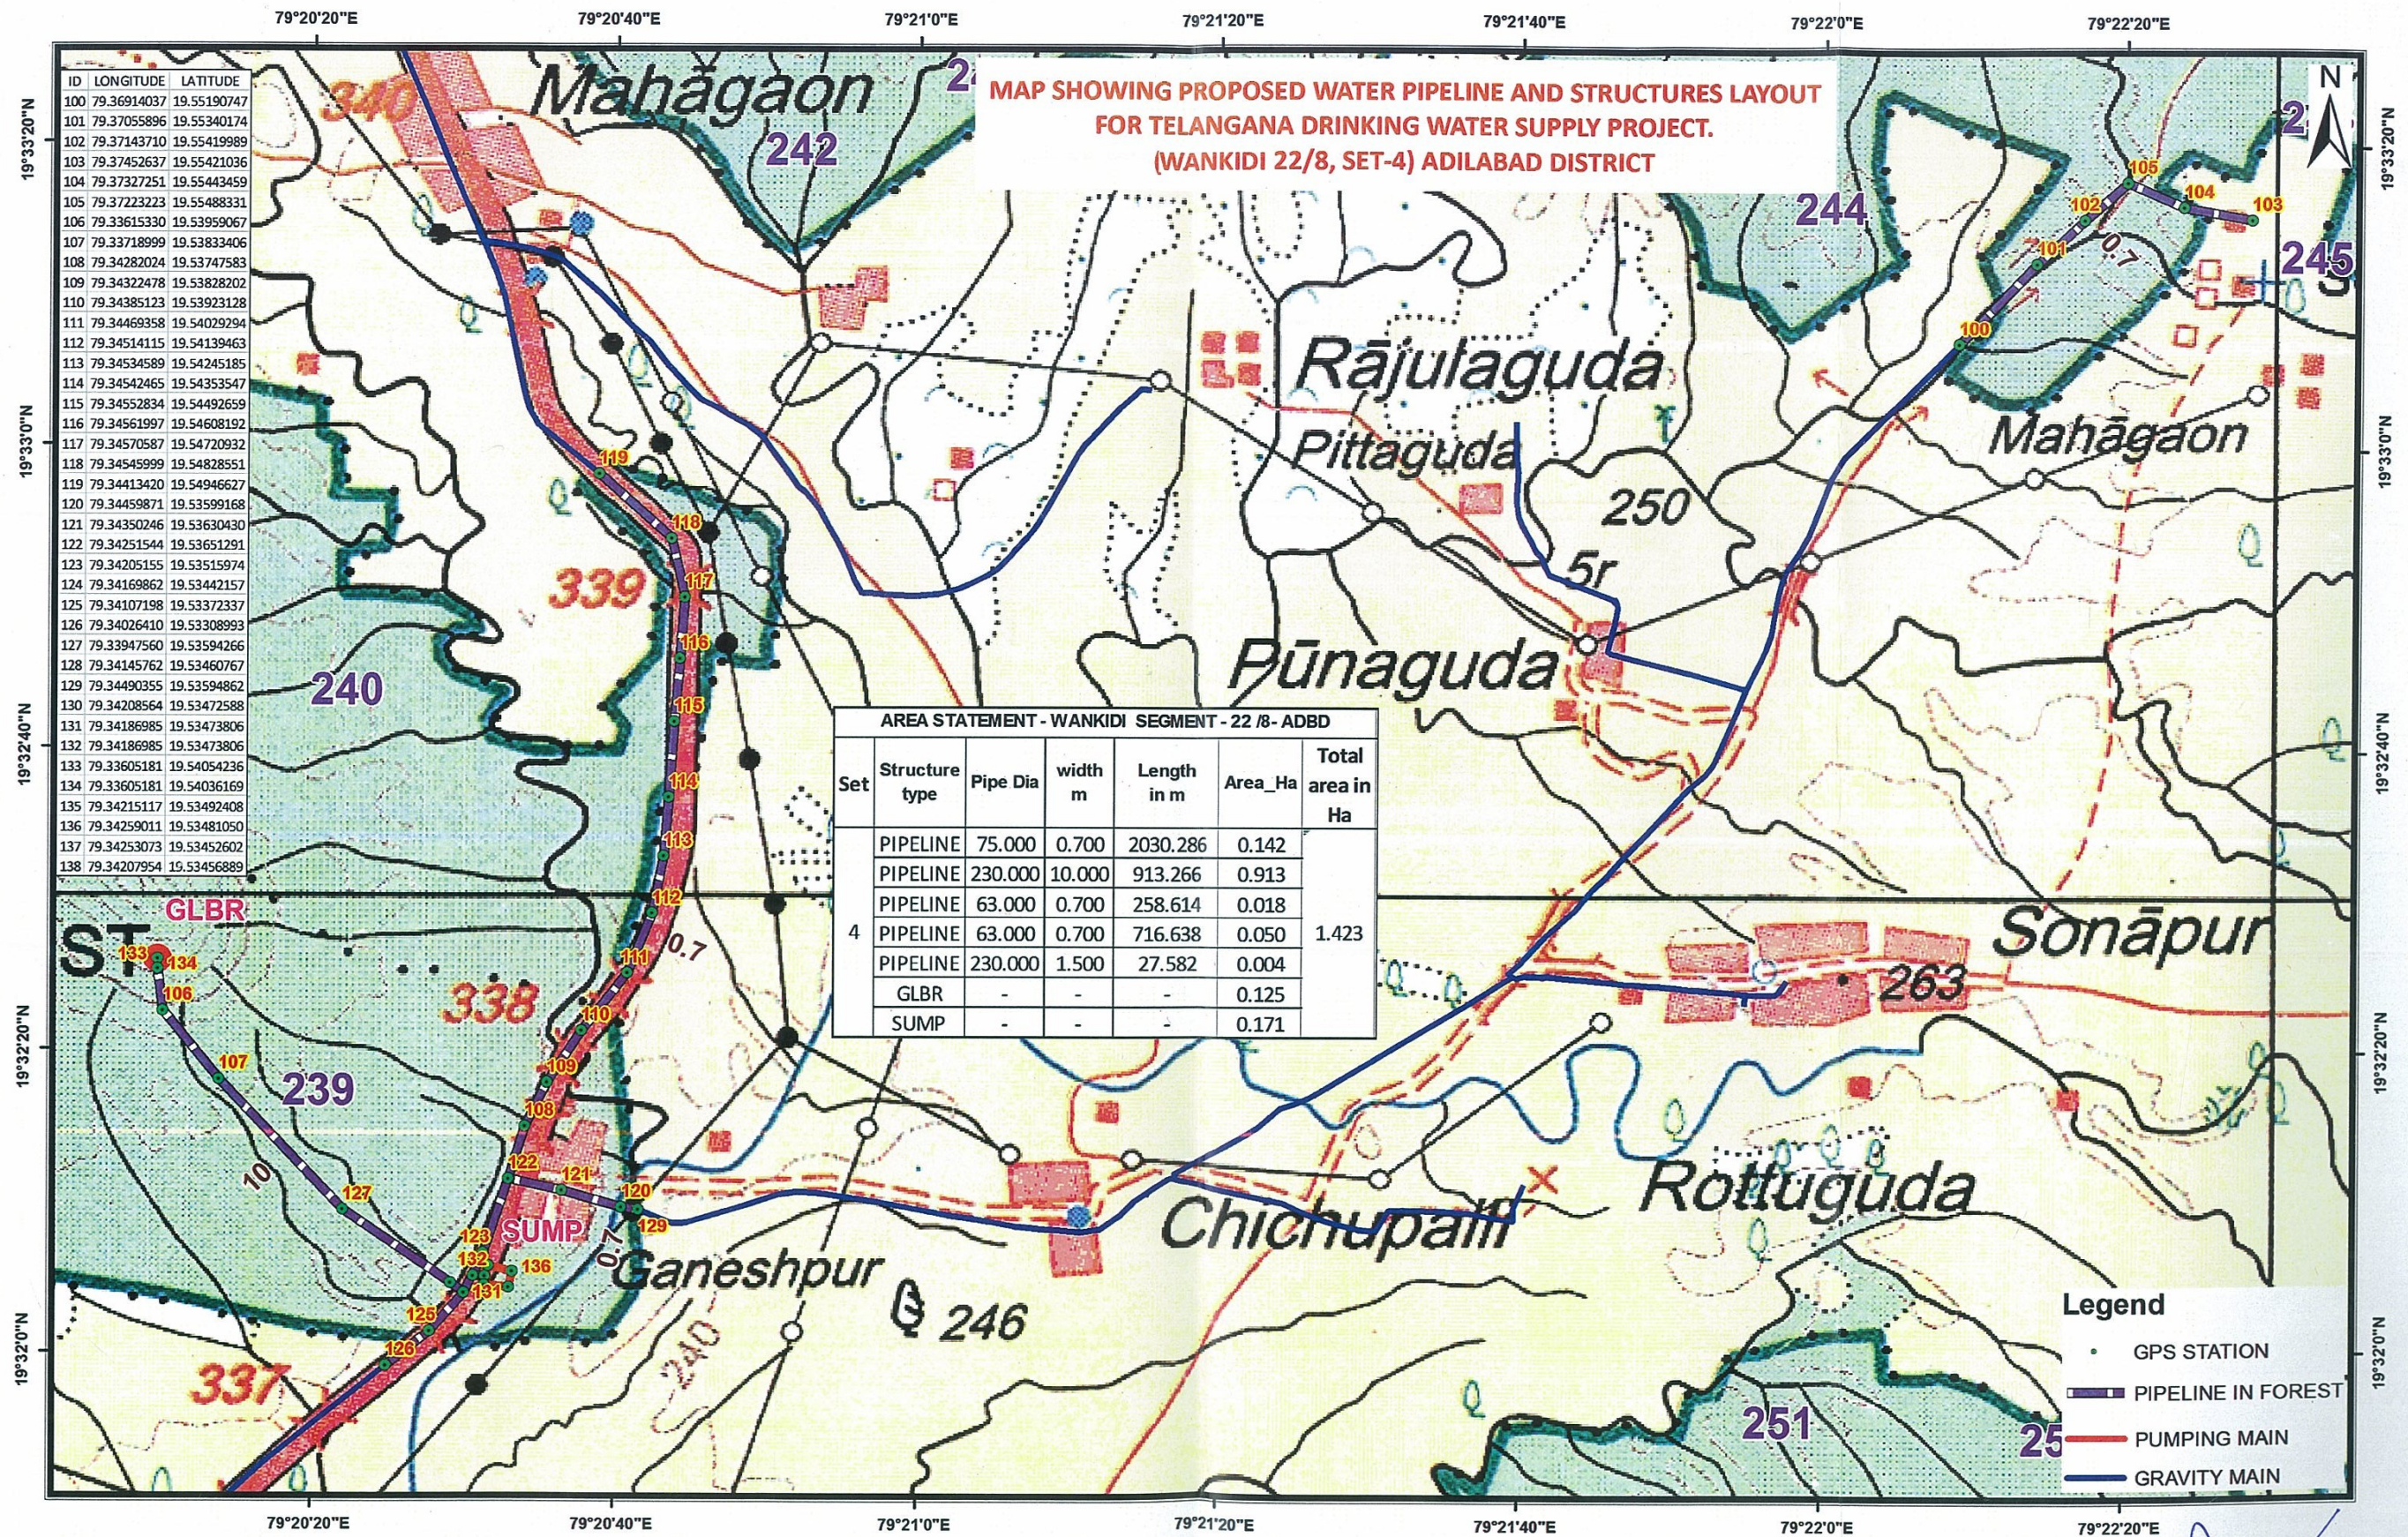

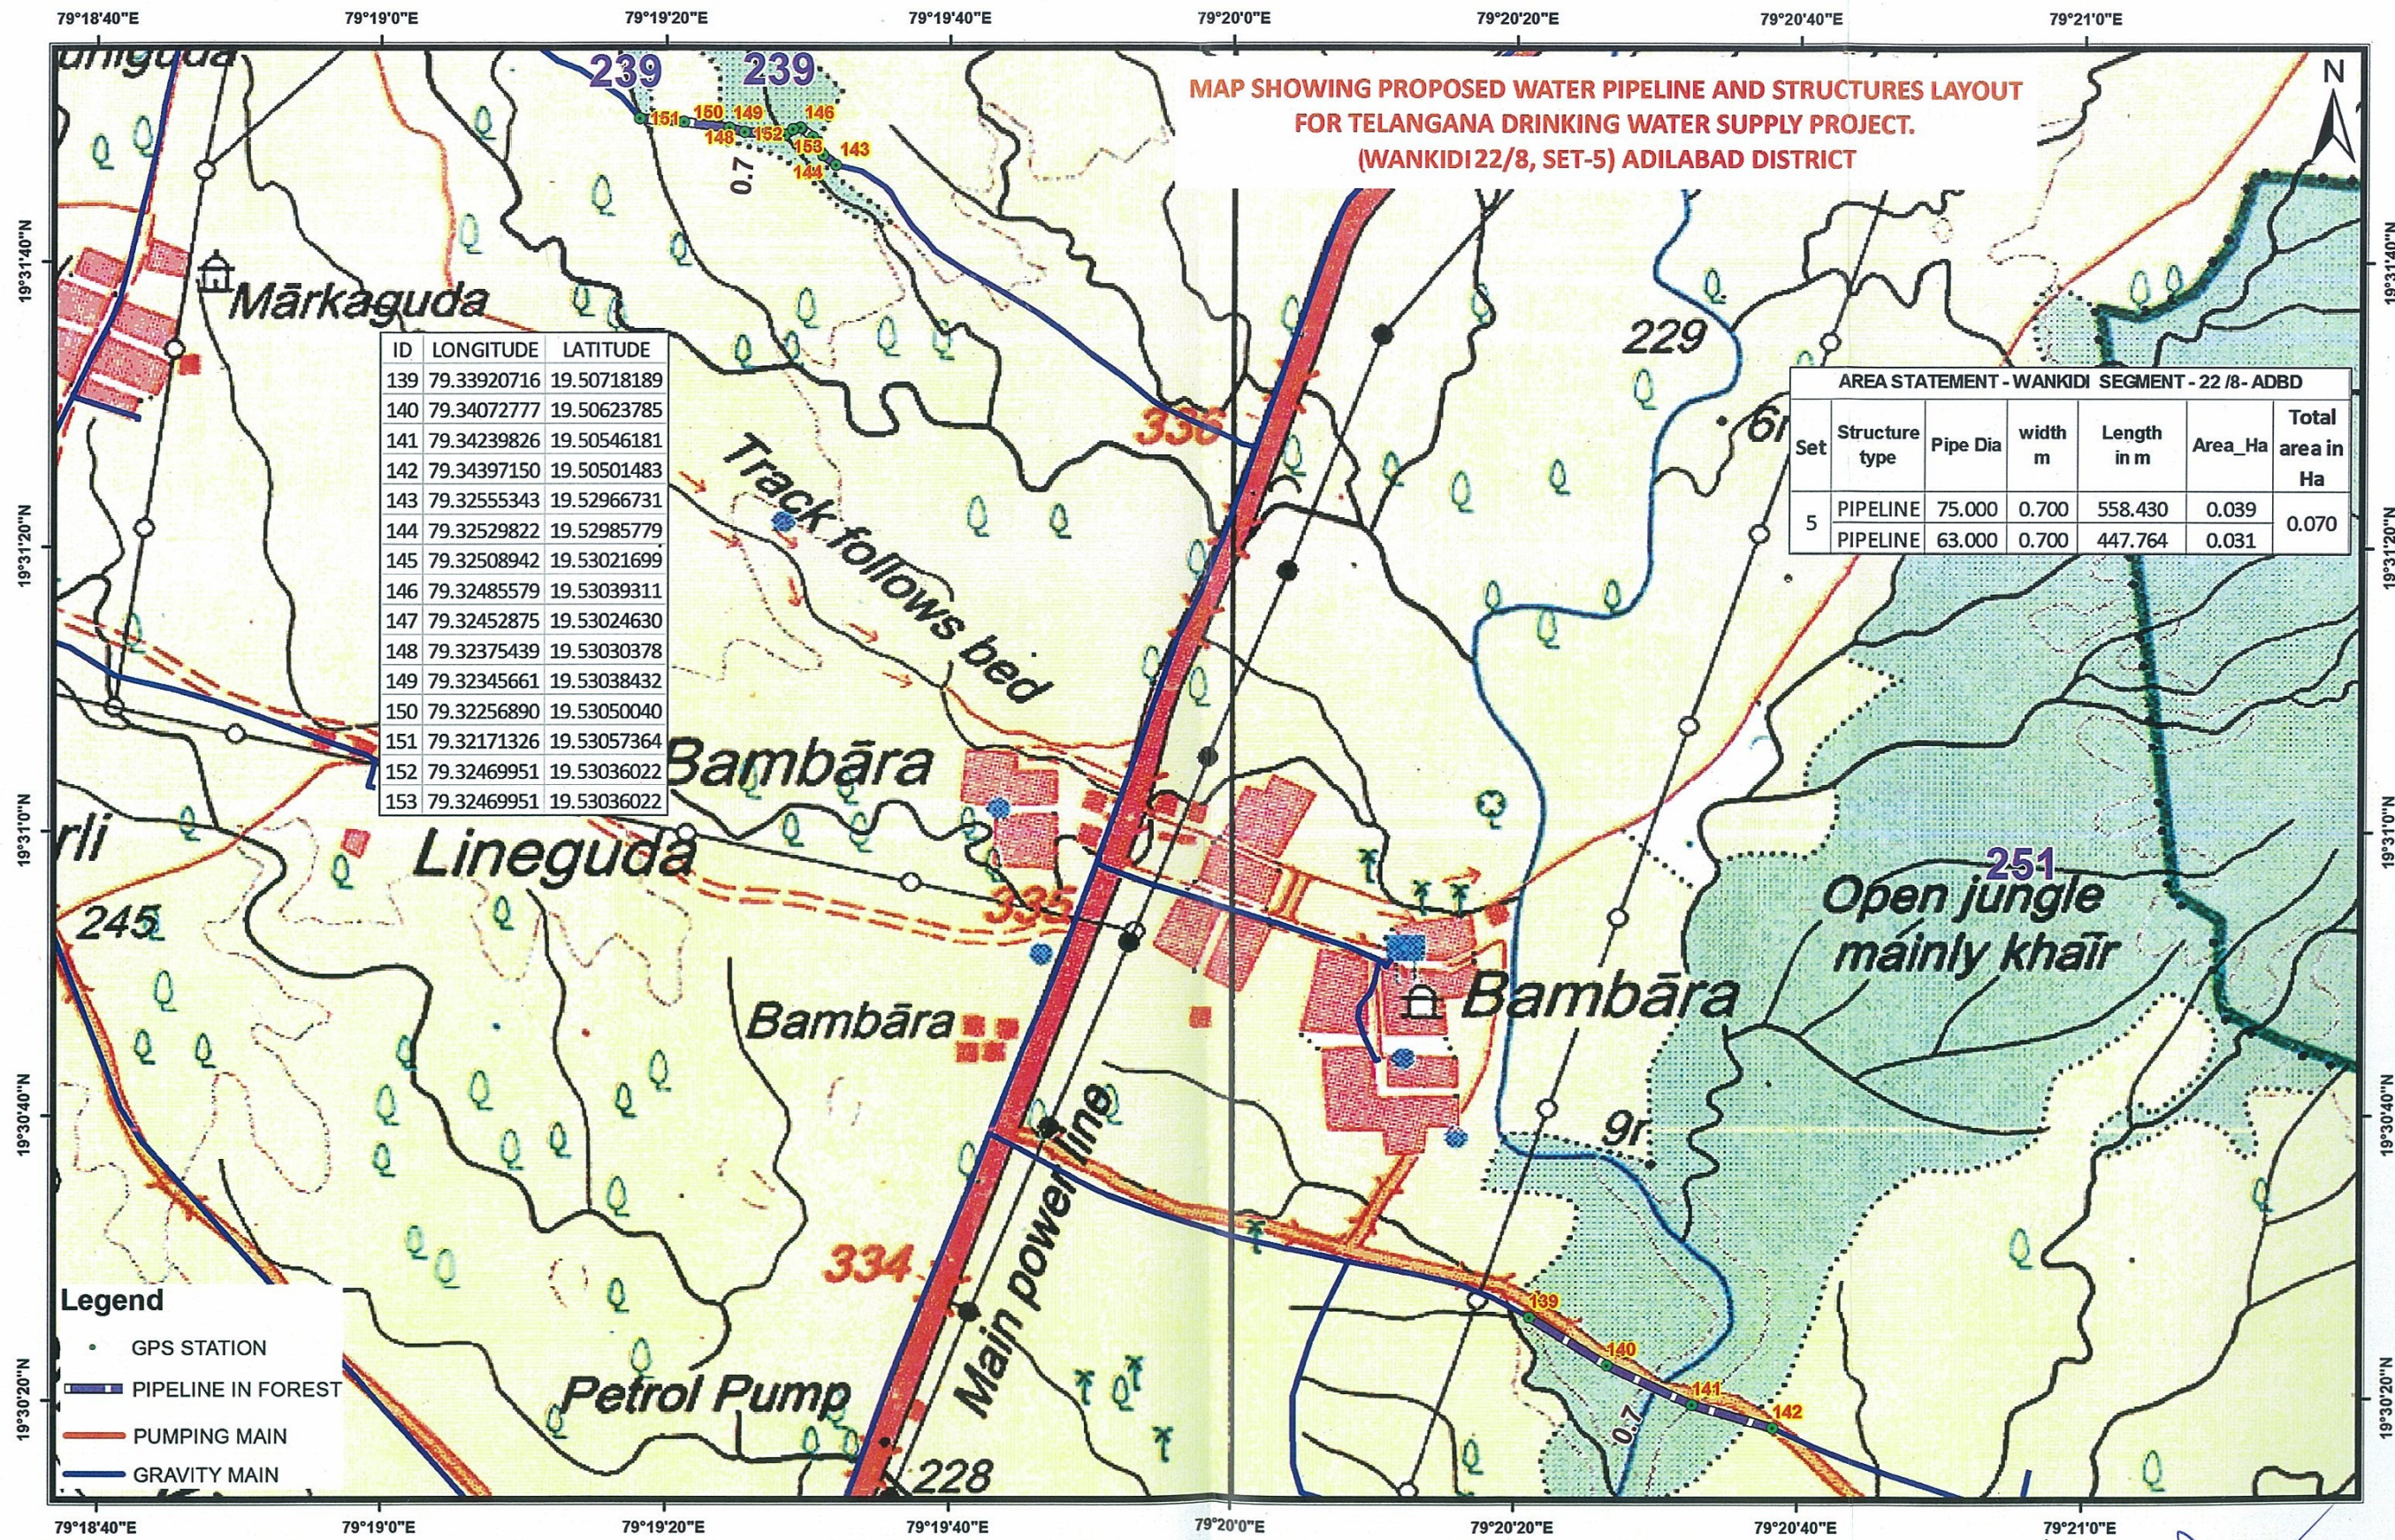

MAP SHOWING PROPOSED WATER PIPELINE AND STRUCTURES LAYOUT
FOR TELANGANA DRINKING WATER SUPPLY PROJECT.
(WANKIDI 22/8, SET-5) ADILABAD DISTRICT

ID	LONGITUDE	LATITUDE
139	79.33920716	19.50718189
140	79.34072777	19.50623785
141	79.34239826	19.50546181
142	79.34397150	19.50501483
143	79.32555343	19.52966731
144	79.32529822	19.52985779
145	79.32508942	19.53021699
146	79.32485579	19.53039311
147	79.32452875	19.53024630
148	79.32375439	19.53030378
149	79.32345661	19.53038432
150	79.32256890	19.53050040
151	79.32171326	19.53057364
152	79.32469951	19.53036022
153	79.32469951	19.53036022

AREA STATEMENT - WANKIDI SEGMENT - 22 /8- ADBD						
Set	Structure type	Pipe Dia	width m	Length in m	Area_Ha	Total area in Ha
5	PIPELINE	75.000	0.700	558.430	0.039	0.070
	PIPELINE	63.000	0.700	447.764	0.031	

- Legend**
- GPS STATION
 - PIPELINE IN FOREST
 - PUMPING MAIN
 - GRAVITY MAIN


Geographic Coordinate System and WGS-84 Datum

0 0.15 0.3 0.6 0.9 1.2 KM

Executive Engineer
TDWSP Divn, Asifabad

Superintending Engineer
TDWSP Circle, Nirmal

Chief Engineer
TDWSP, Hyderabad

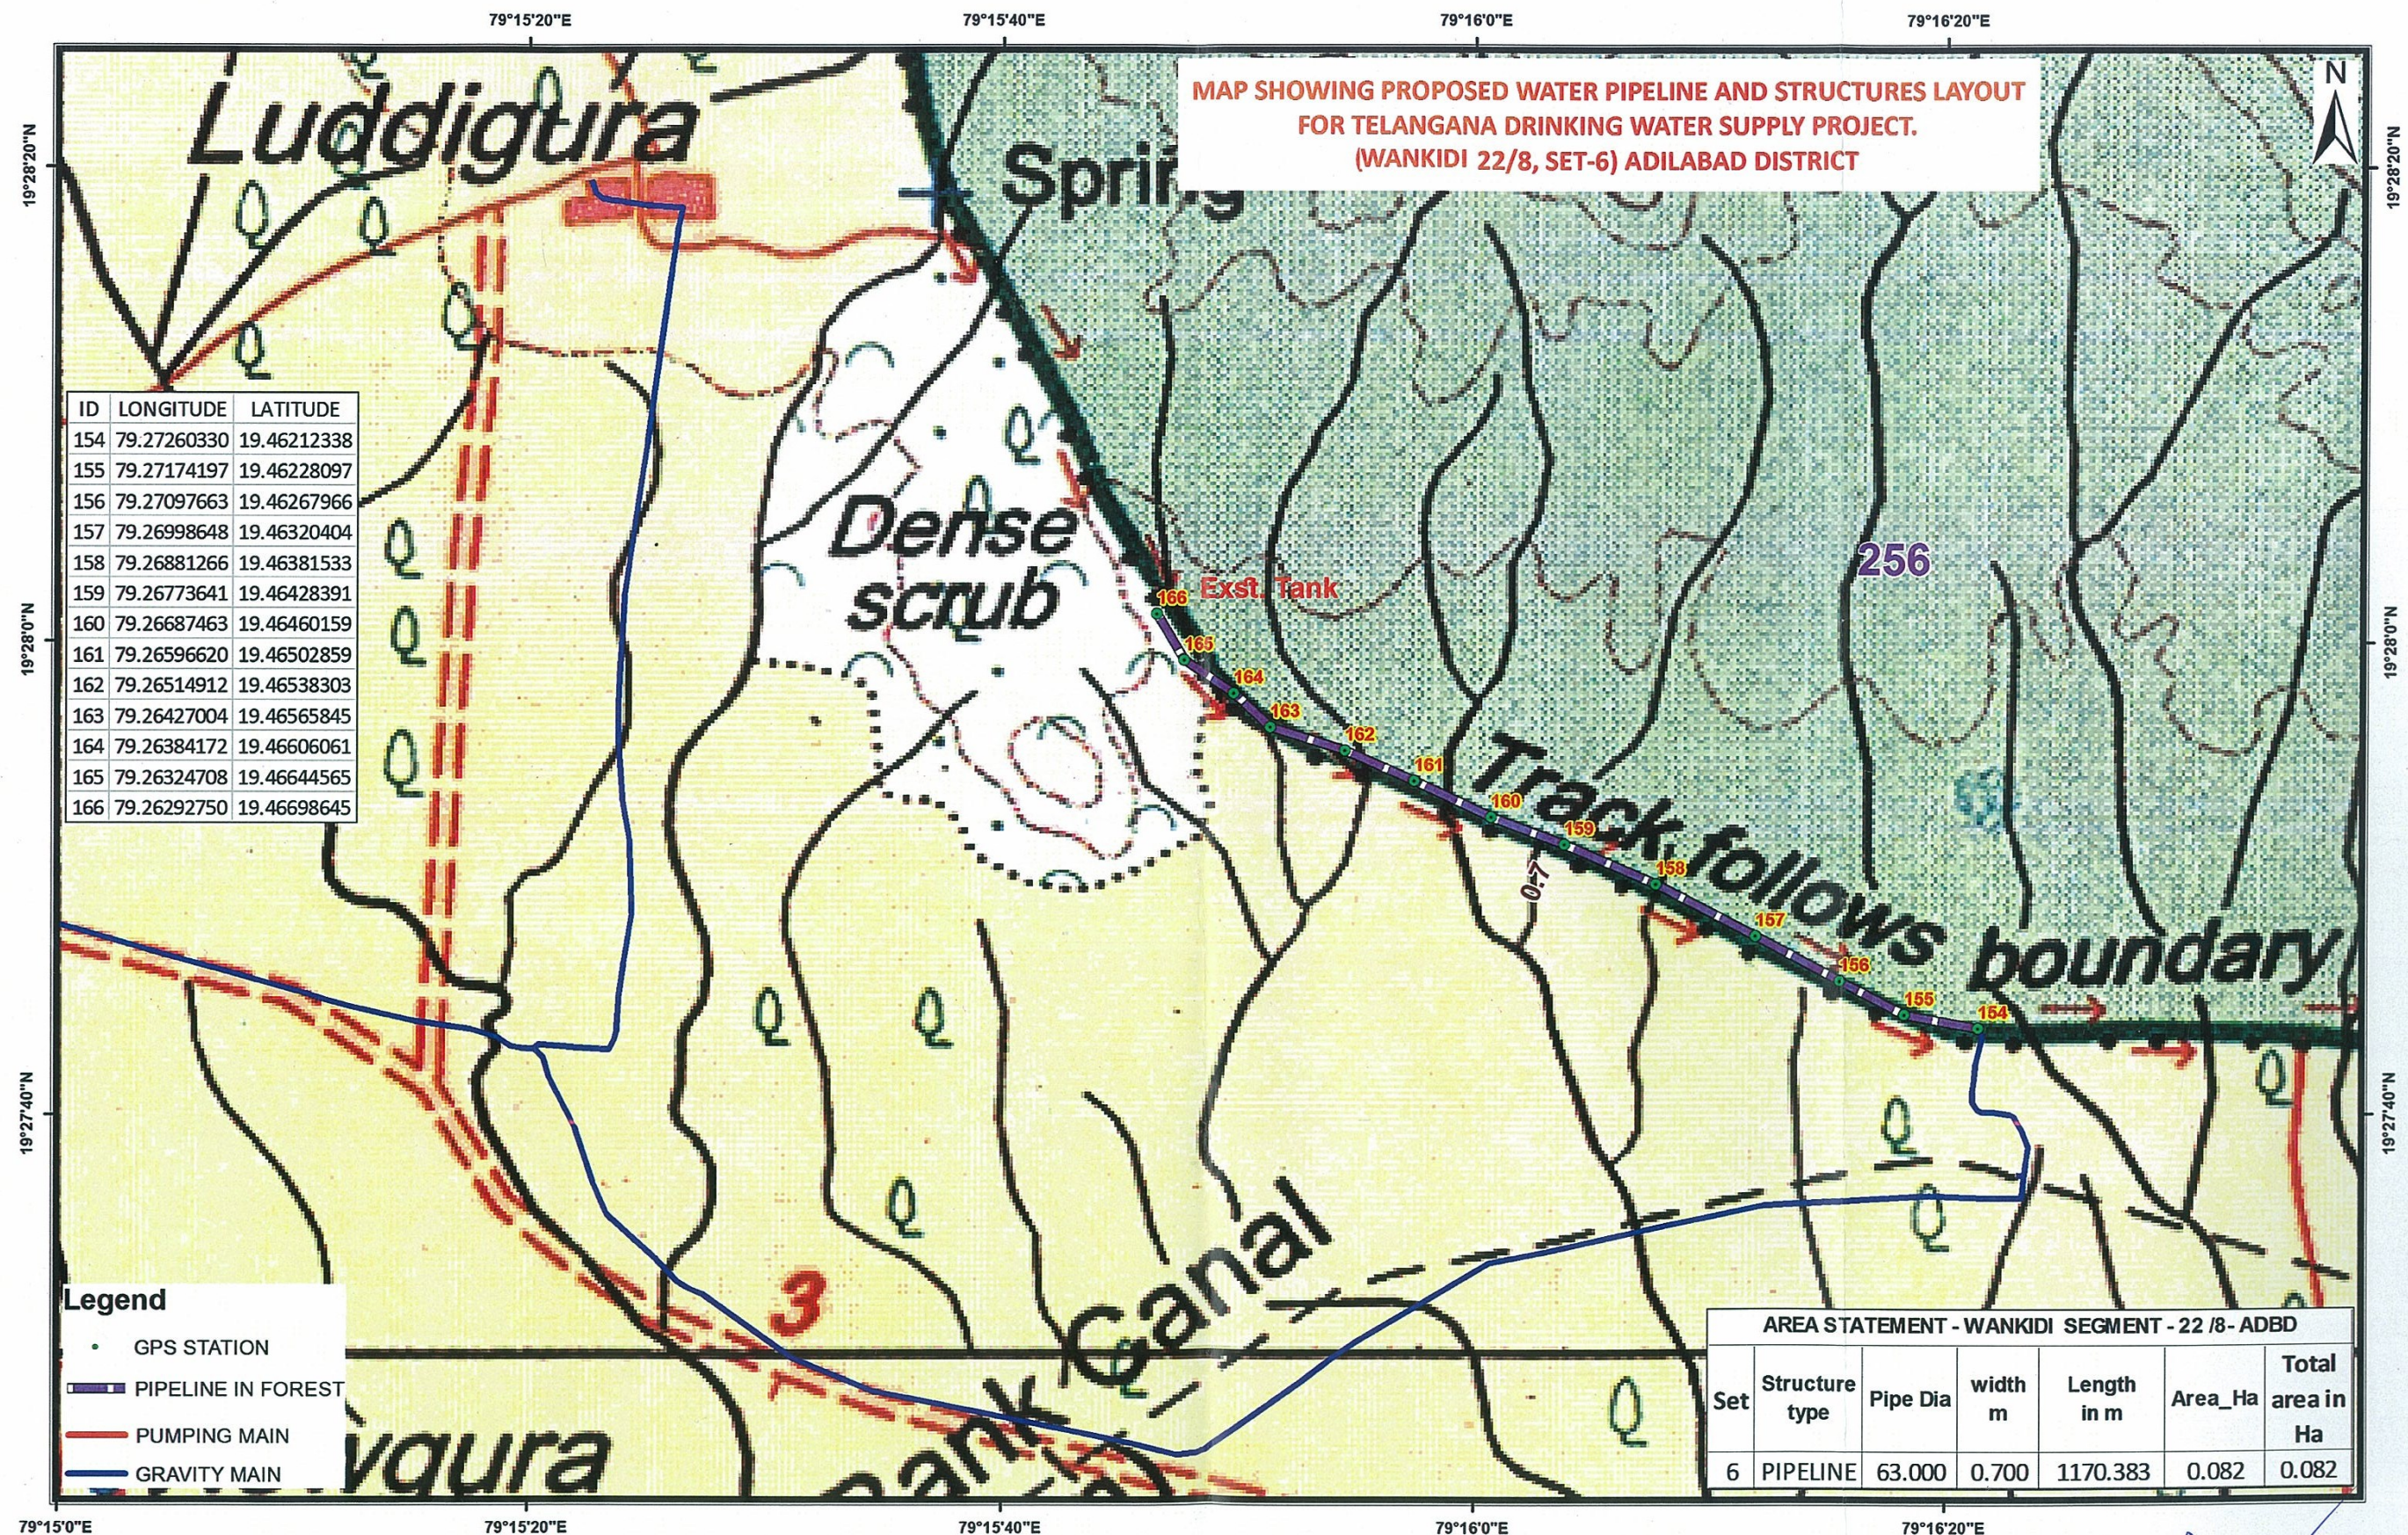

Geographic Coordinate System and WGS-84 Datum

0 0.075 0.15 0.3 0.45 0.6 KM

Executive Engineer
TDWSP Divn, Asifabad

Superintending Engineer
TDWSP Circle, Nirmal

Chief Engineer
TDWSP, Hyderabad