


Topo Sheet:-Proposed Site C/O C/O Hydro Electric Power Project Baggi (2x21 MW)
in Tehsil Balh, District Mandi H.P.

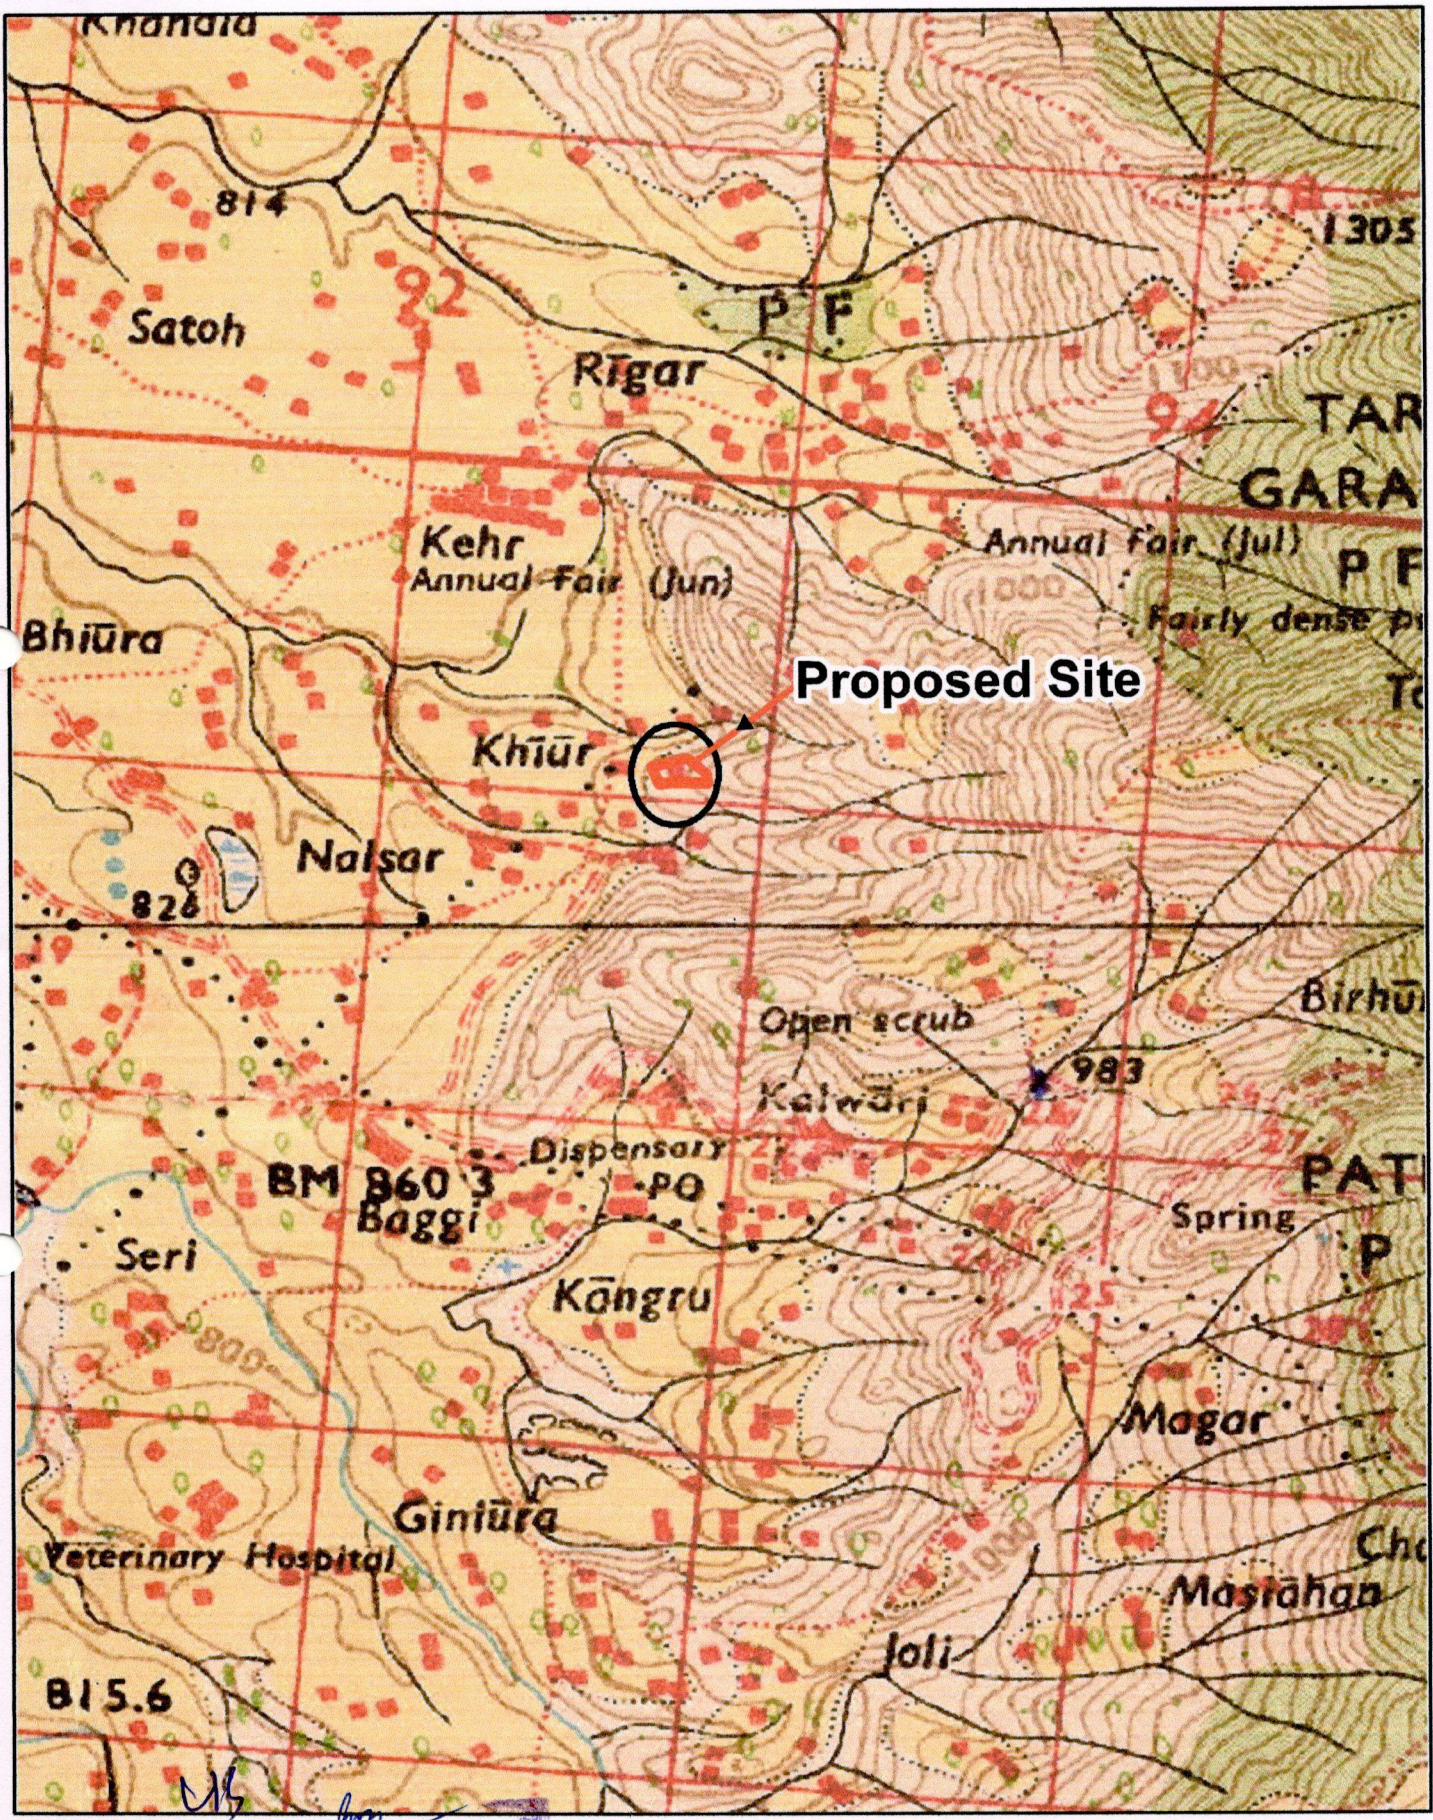

Index

Divisional Forest Officer
Buket Forest Division
Buket (H.P.) - 175010

Proposed Site



Spru
Sr. Executive Engineer,
Hydel Channel & Baggi Gate Divn.,
B.B.M.B. Sundemagar.

Scale 1:50000

Topo Sheet No.53A/14