


COMPENSATORY AFFORESTATION SITE FOR CONSTRUCTION OF LINK ROAD FROM MANDHORGHAT TO GOLAN
TEHSIL & DISTRICT SHIMLA (SHIMLA DIVISION)



Toposheet No- 53 E-4

0 50 100 200 300 400 Meters

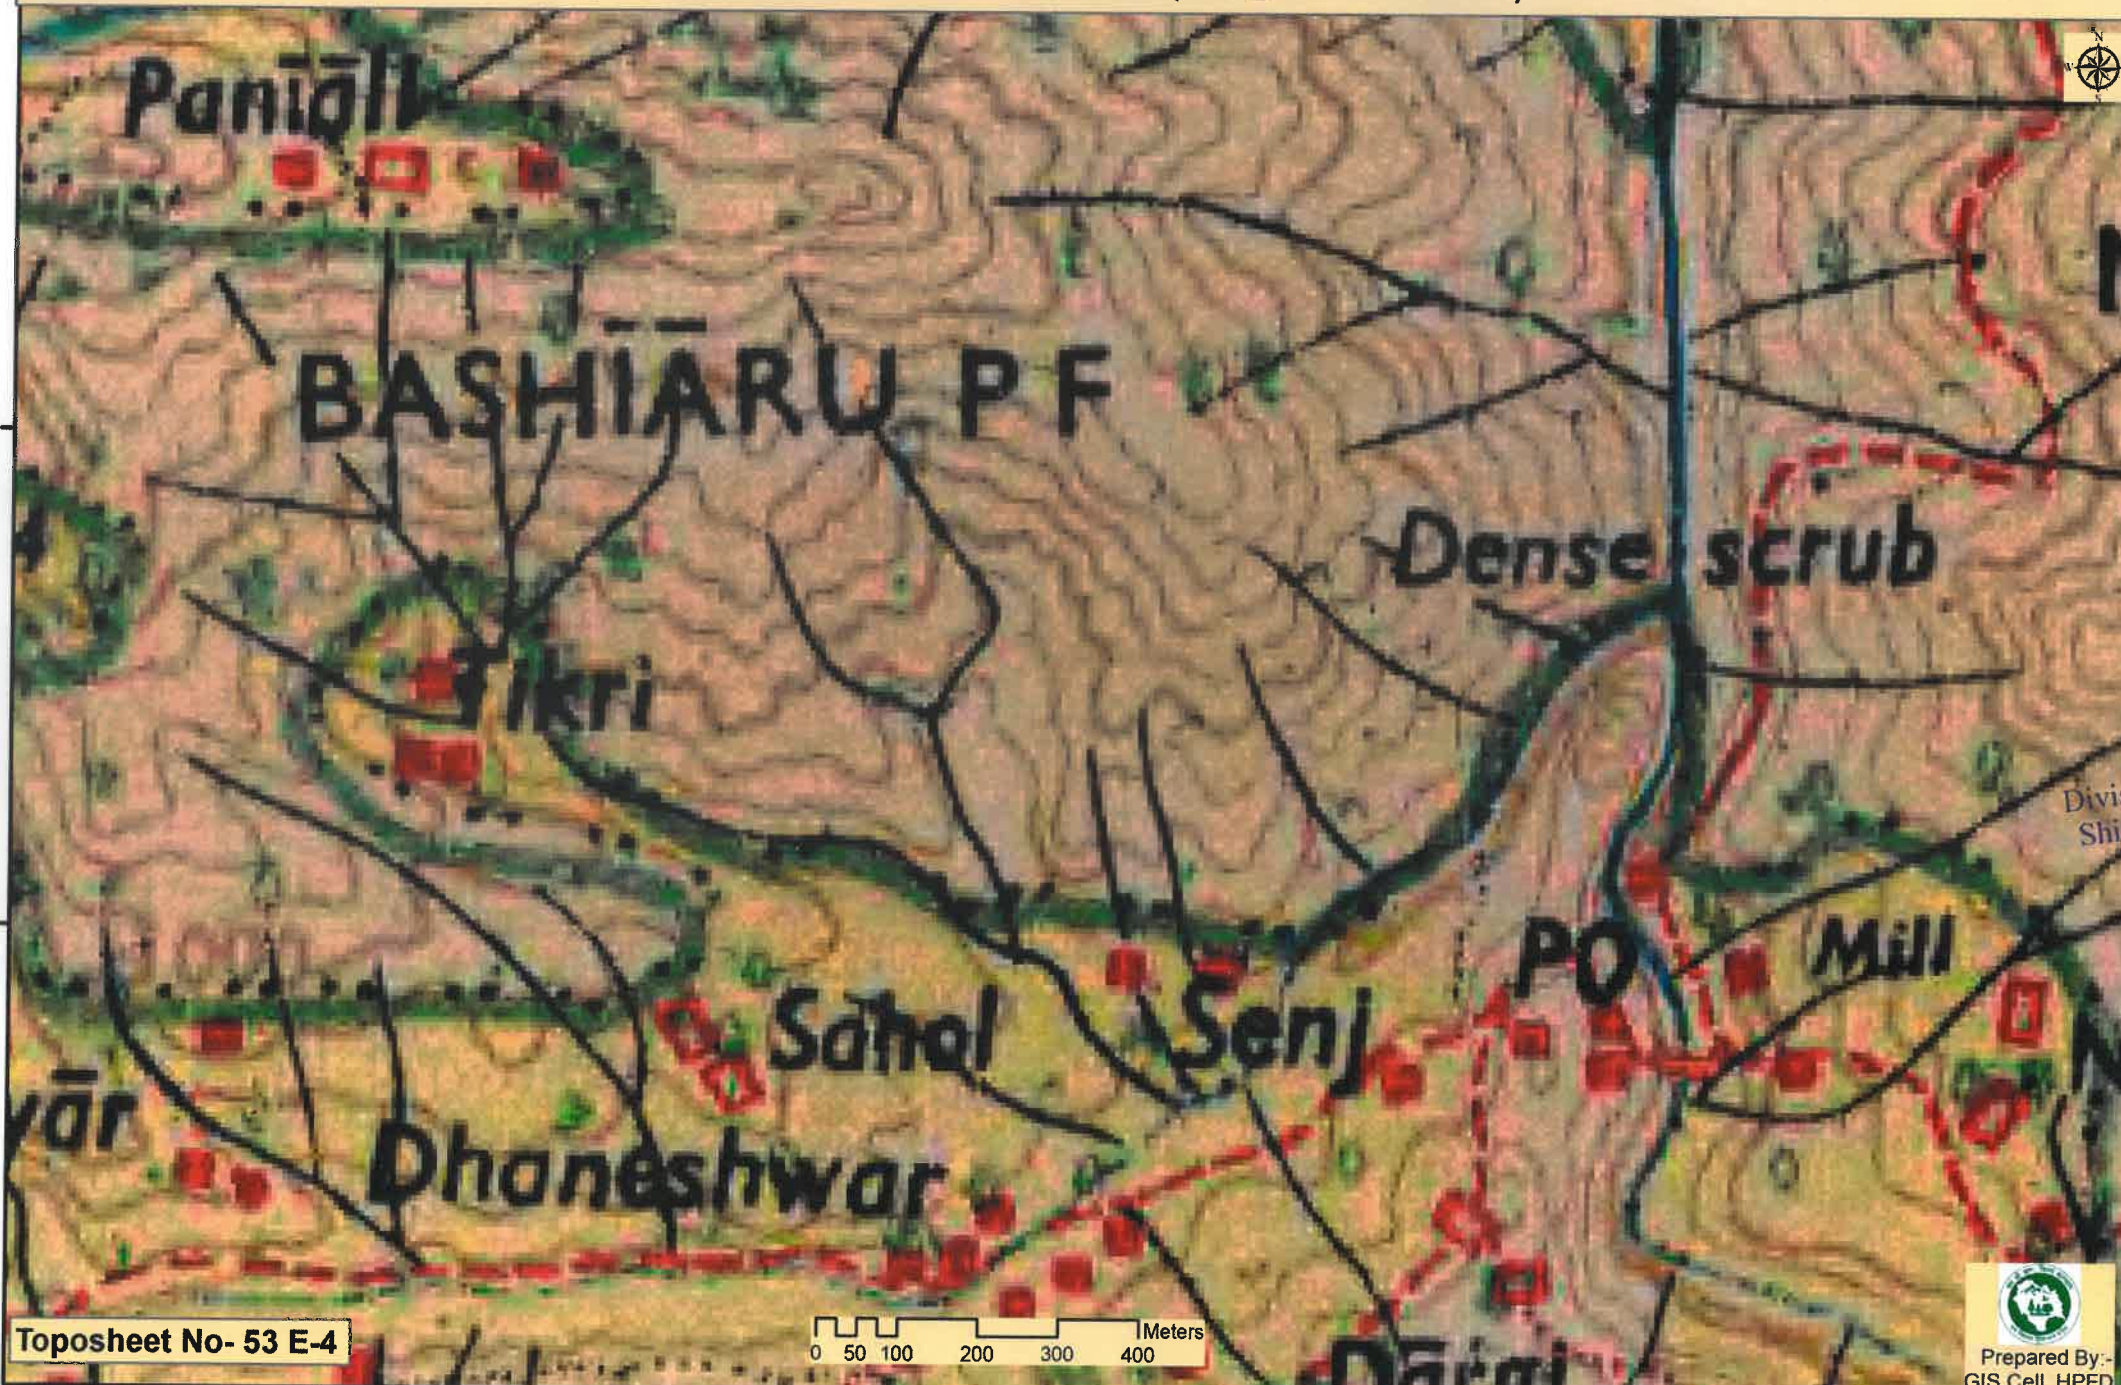

Prepared By:-
GIS Cell, HPFD

Divisional Forest Officer
Shimla Forest Division
SHIMLA

Divisional Forest Officer
Shimla Forest Division
SHIMLA