


# PETROLPUMP PROPOSAL ON SIDE OF SH-88 IN DARBHANGA DISTRICT.

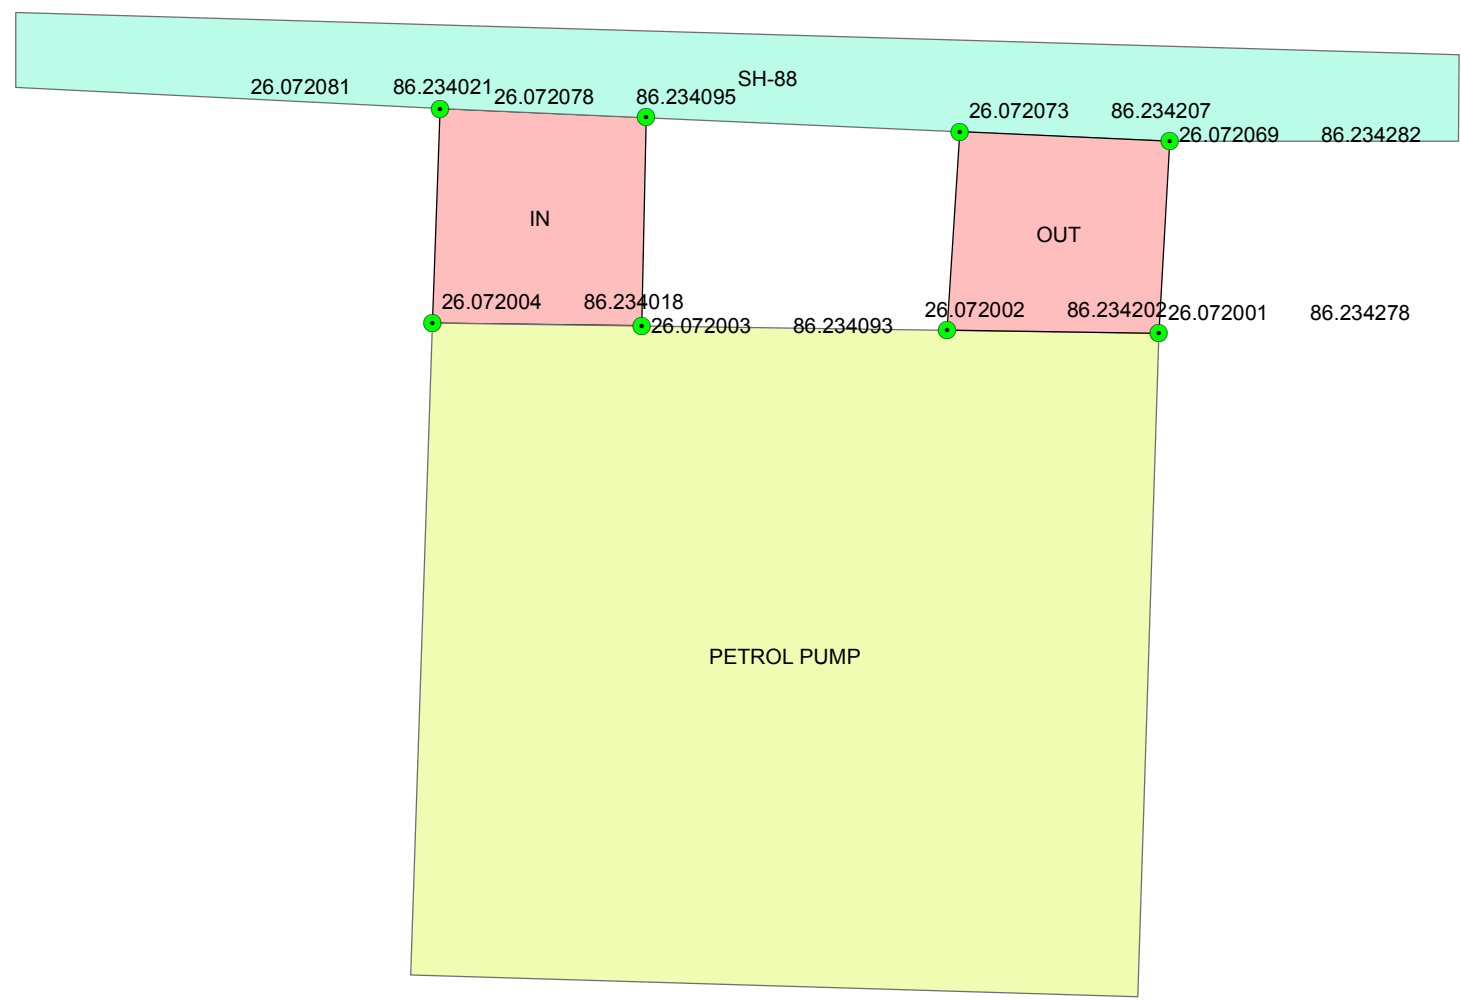

**Legend**


GPS Location

IN

OUT

PETROL PUMP

SH-88

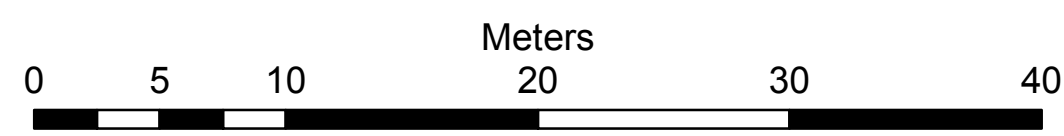

1:300