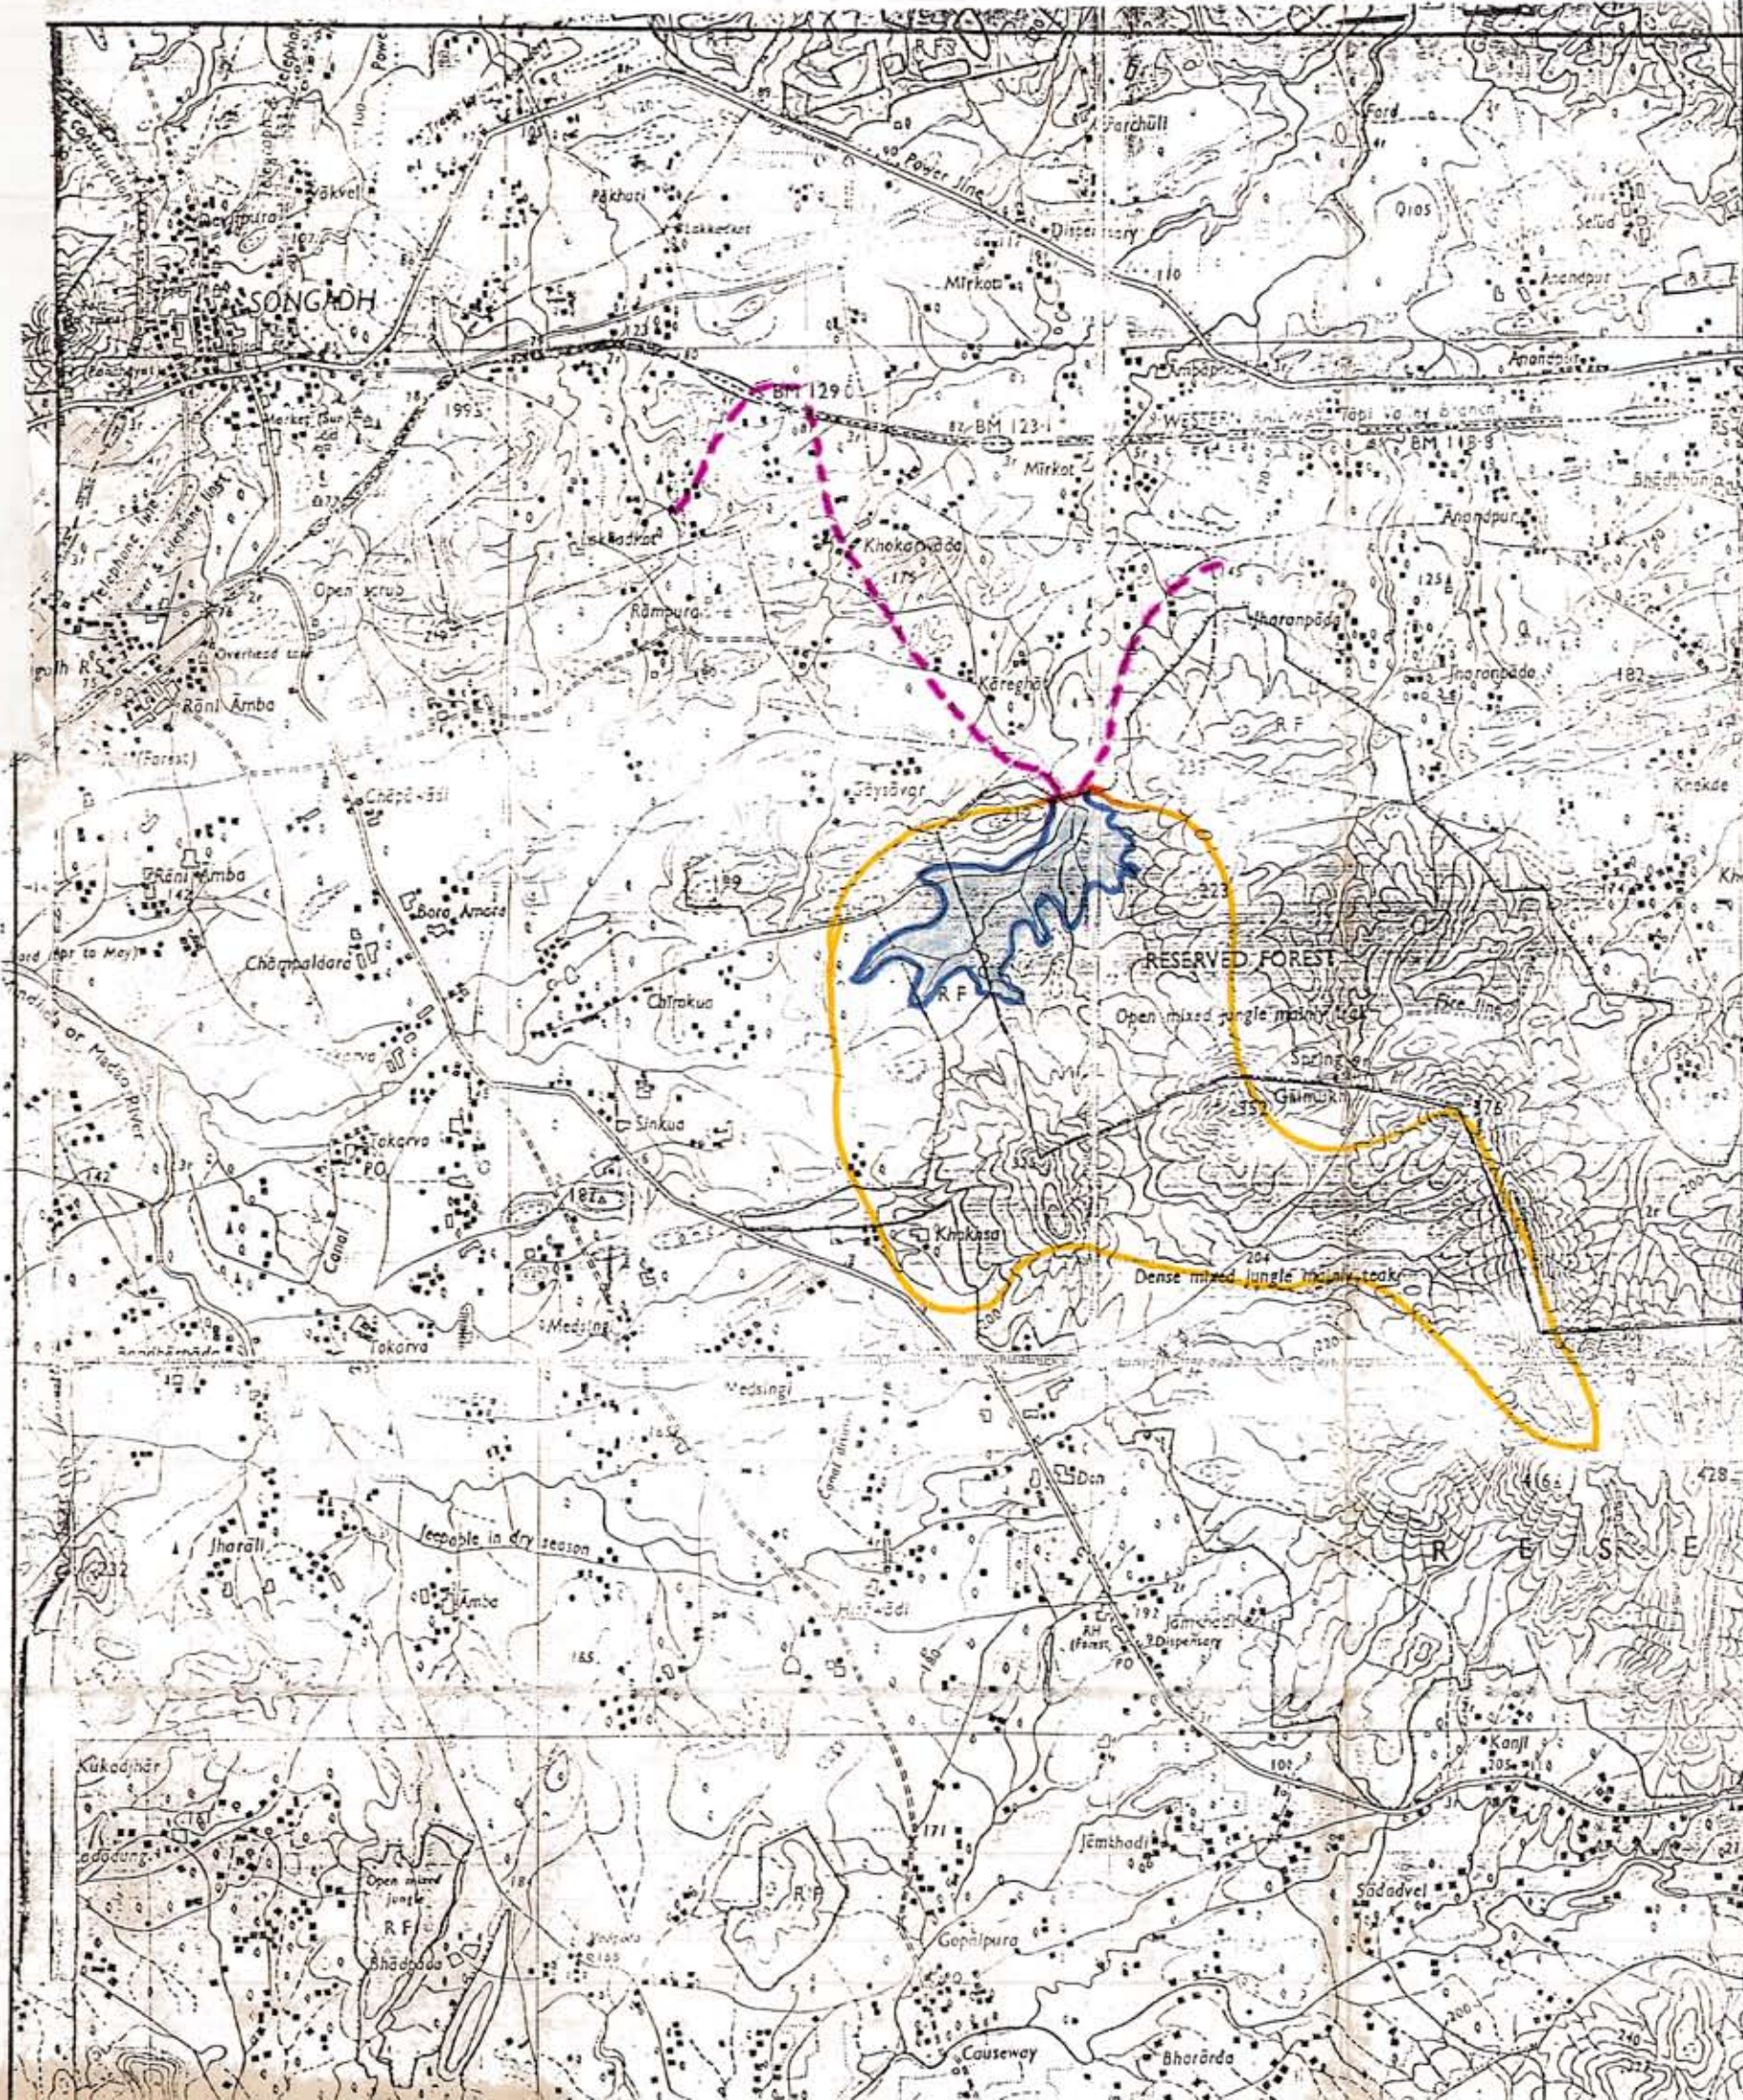


18/23

REFERENCES

- 1) PROPOSED DAM SITE ---
- 2) COMMAND AREA & CANAL ---
- 3) SUBMERGENCE AREA ---
- 4) CATCHMENT AREA ---
- 5) STATE BORDER ---
- 6) TOPO SHEET NOS --- SG/128/5
- 7) ROAD UNDER SUBMERGENCE ---
- 8) FOREST AREA ---
- 9) LONGITUDE --- 73-38
- 10) LATITUDE --- 21-3

Rmplw
Sub Divisional Engineer
Minor Irrign. Canst. Sub Dn,
NAVAPUR

Rmplw
Sub Divisional Engineer
Minor Irrigation Canst. Sub Dn,
NAVAPUR

Awagh
Executive Engineer
Minor Irrigation Dn. Dhule

W
Deputy Conservator of Forests,
West DHULE
Executive Engineer
Minor Irrigation Dn. Dhule

SCALE: 1:50,000

GOVT. OF MAHARASHTRA- IRRIGATION- DEPT.
I. P. I. DIVISION DHULE.
I. P. I. SUB-DIVISION NO. 1 DHULE

DRN. BY *M. Athale*
CHD. BY *M. Athale*
TRD. BY *g. S. S. S.*
COMP. BY *Sub-Div. Ex. Officer Engr.*

KAREGHAT-PROJECT.
TAL- NAWAPUR - DIST- DHULE.

-INDEX-PLAN-

SUB-DIV. EX. OFFICER ENGR.
SUPT. ENGR.
CHIEF ENGR.