

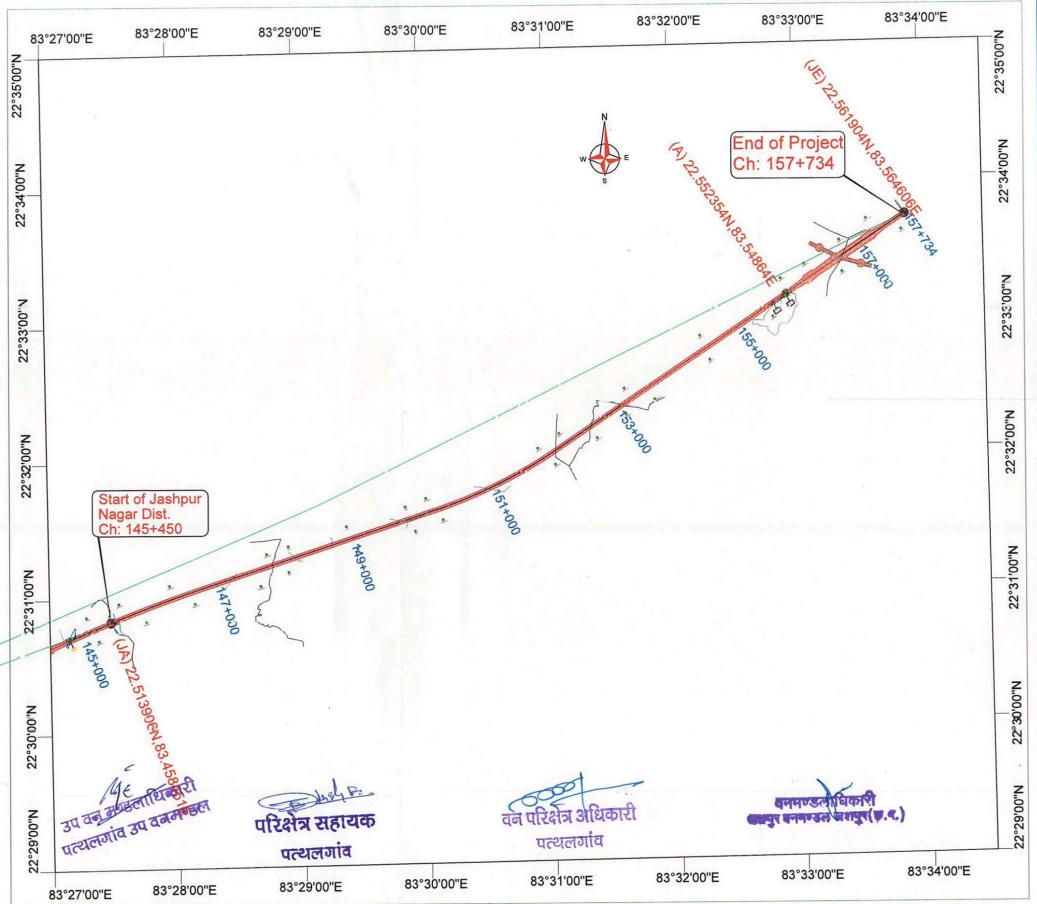


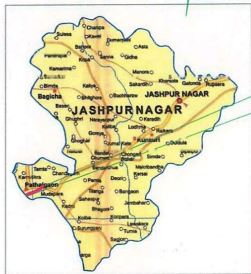

LEGEND		DESIGN CONSULTANTS:		PROJECT:		DRAWING INFORMATION	
Diverted Forest Area		Existing Road Center line		Proposed ROW		Village Boundary	
Non Forest Area		Existing ROW		Proposed Center line		District Boundary	
				Khasra Boundary		Forest Boundary	
AUTHORITY:		PROJECT:		DRAWING INFORMATION		DRAWING INFORMATION	
National Highways Authority of India (Ministry of Road Transport & Highways) G-4 & 6, Sector-10, Connaught Place, New Delhi-110028		Bharatmala Pariyojna: Lot-3/Chhattisgarh/Package-I Consultancy Services for preparation of DPR for development of Economic Corridors, Inter Corridors, Feeder Routes to improve the efficiency of freight movement in India under Bharatmala Pariyojna		Draw No: Transys/406C/AP/GRM-01		TITLE: Georeference Map of Road (Jashpur Nagar District)	
in association with Accrete Consulting Engineers Pvt. Ltd. 12th Floor, MID Regent Square, MG Road, Gurgaon - 122 002 a/cd@accrete.com, web - www.accrete.in		REV		March 2022		SCALE: As Shown	
		DATE		ALIGNMENT REPORT (URGA TO PATHALGAD)		DRAWN: RANJITA	
				DESCRIPTION		DESIGNED: SANDEEP	
						CHECKED: KSH REDDY	
						APPROVED: BHUPENDRA	

Patch No.	Name of District	Name of Taluka	Name of Village	Design Chainage		Length In (m)	Proposed ROW In (m)	LHS/RHS	Survey No.	Type of Land	Nature of Land	Required Area in (Ha)
				From	To							
1	Jashpur	Pathalgaon	Mudapara	155+529	155+629	100	60	Both	919/1	Govt	Forest	0.1285
2	Jashpur	Pathalgaon	Mudapara	155+671	155+859	188	60	Both	919/1	Govt	Forest	0.6185
Total Area=												0.7471

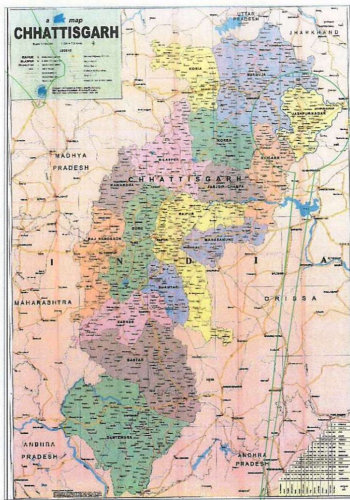