

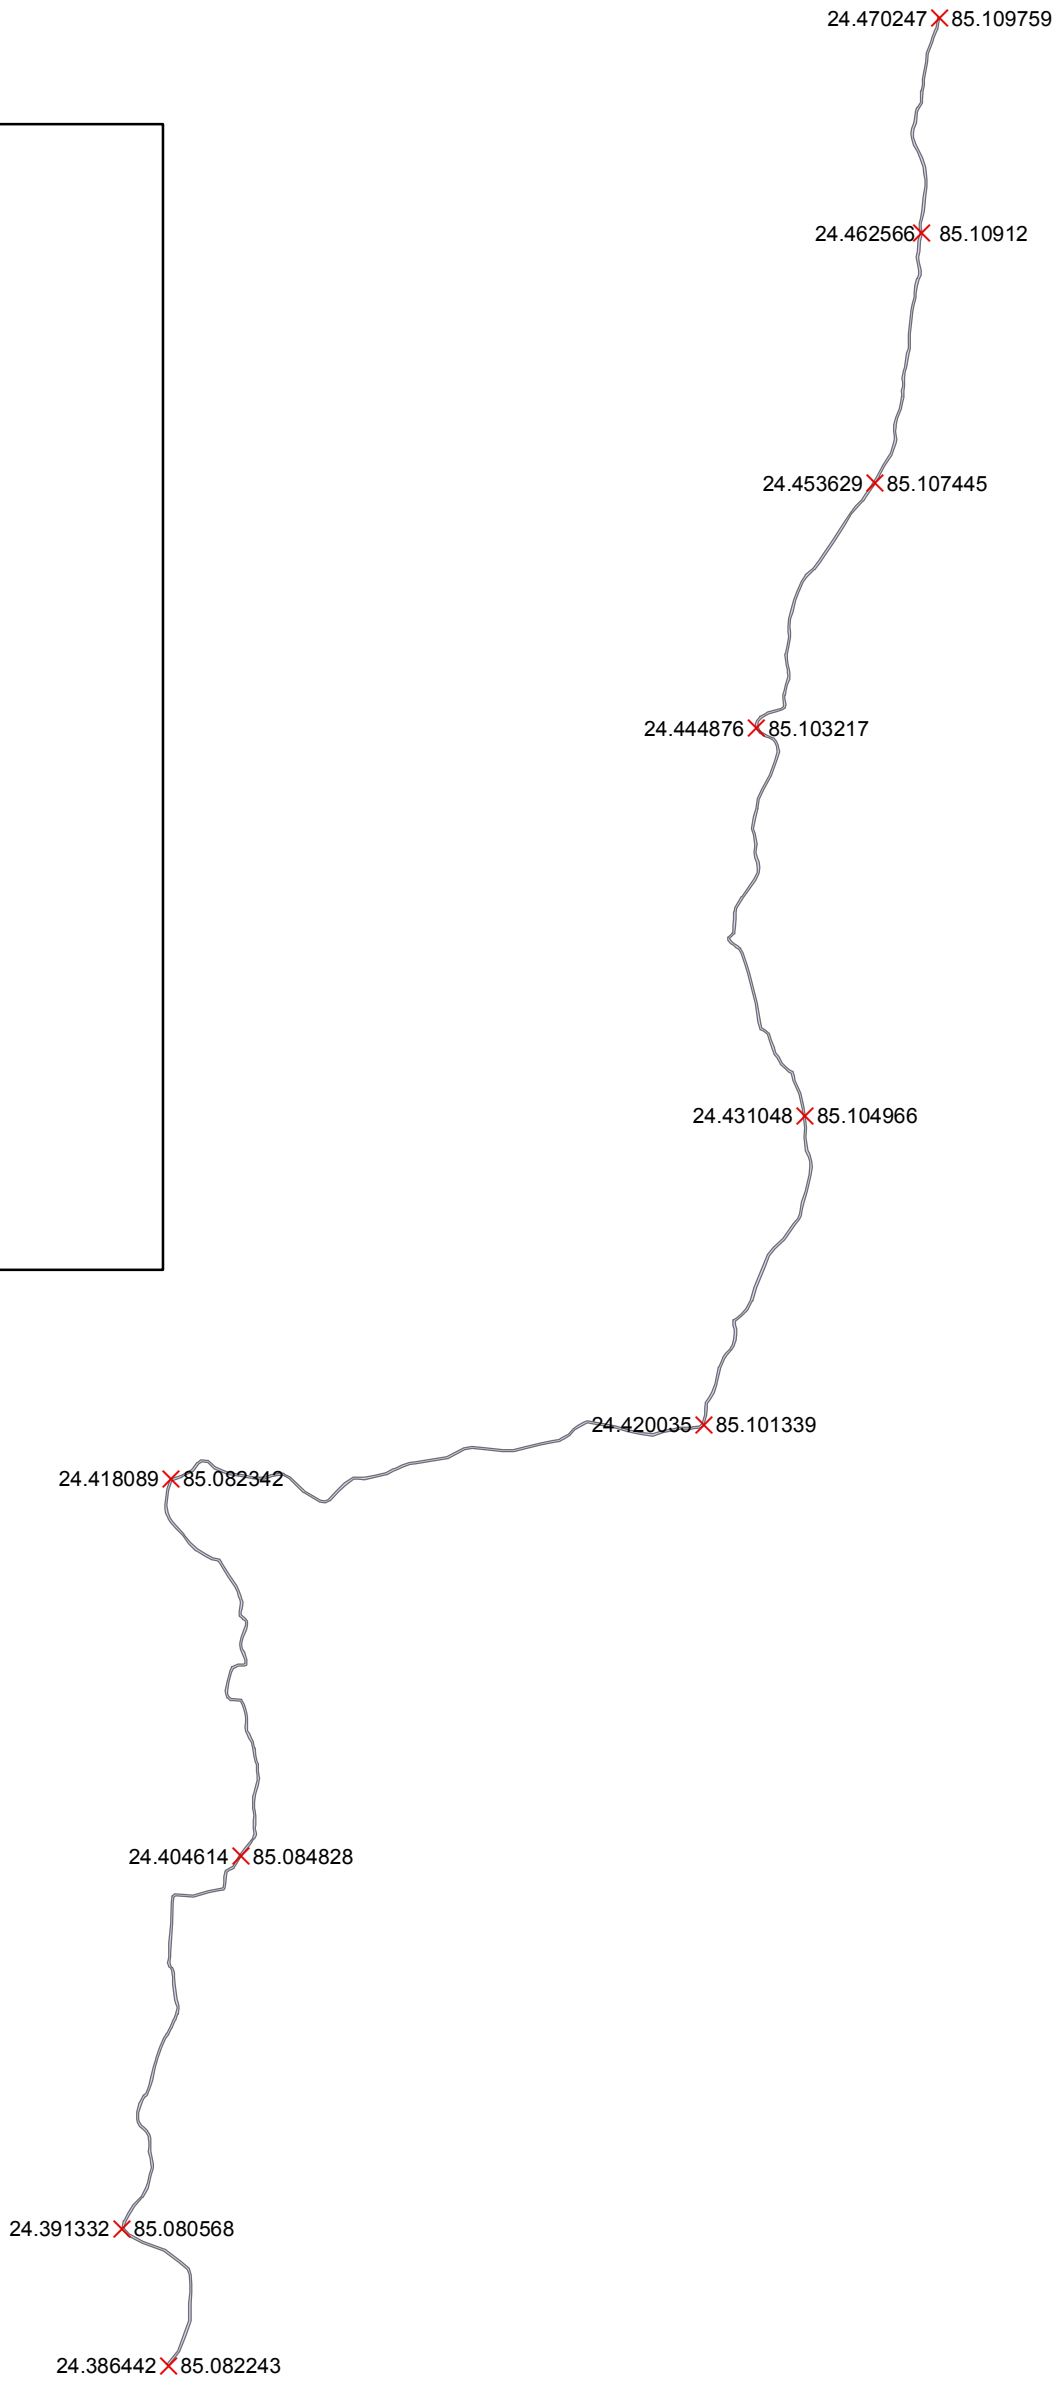


Proposed Alingment for Construction of L029-T01 to Sisiyatari Road Pakage No:BR-12R-991 Under PMGSY in Gaya Dist.

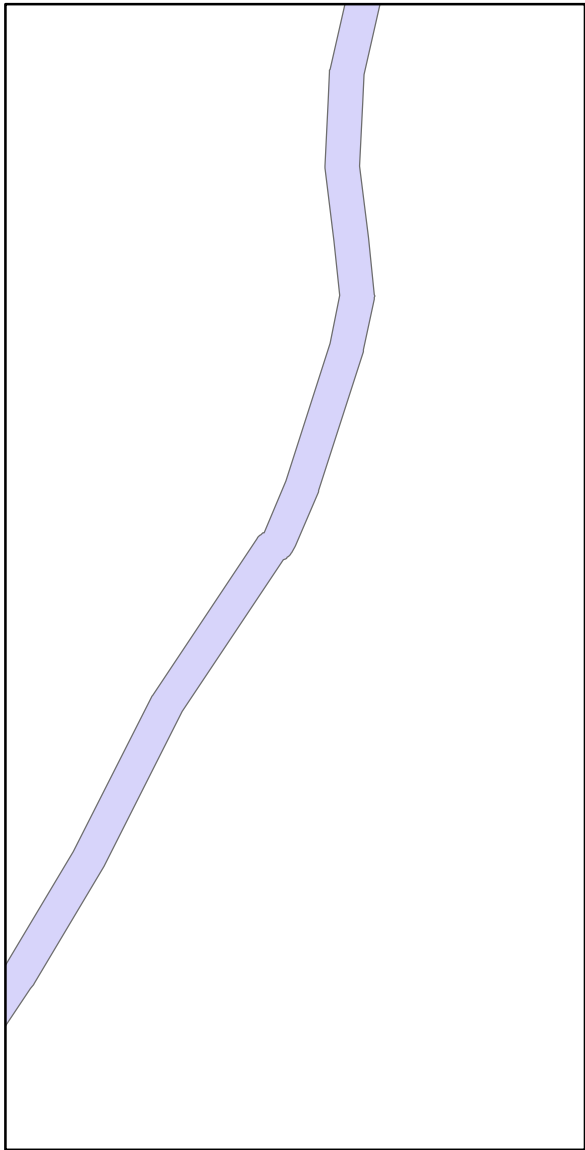

Index

- × GPS_Location
- Alignment

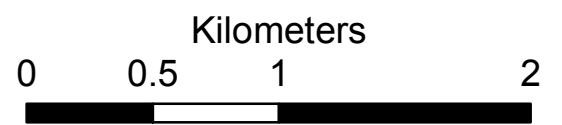

1 inch = 0.47 miles